

All Dimensions Shall be Checked on Site by the Contractor Prior to Commencement of Work on Site. Do Not Scale. If in Doubt Ask.

Rosemary tiles to roof.  
Face brickwork





Proposed Front Elevation

Proposed Rear Elevation

Proposed Side Elevation


Proposed Side Elevation

Proposed Section

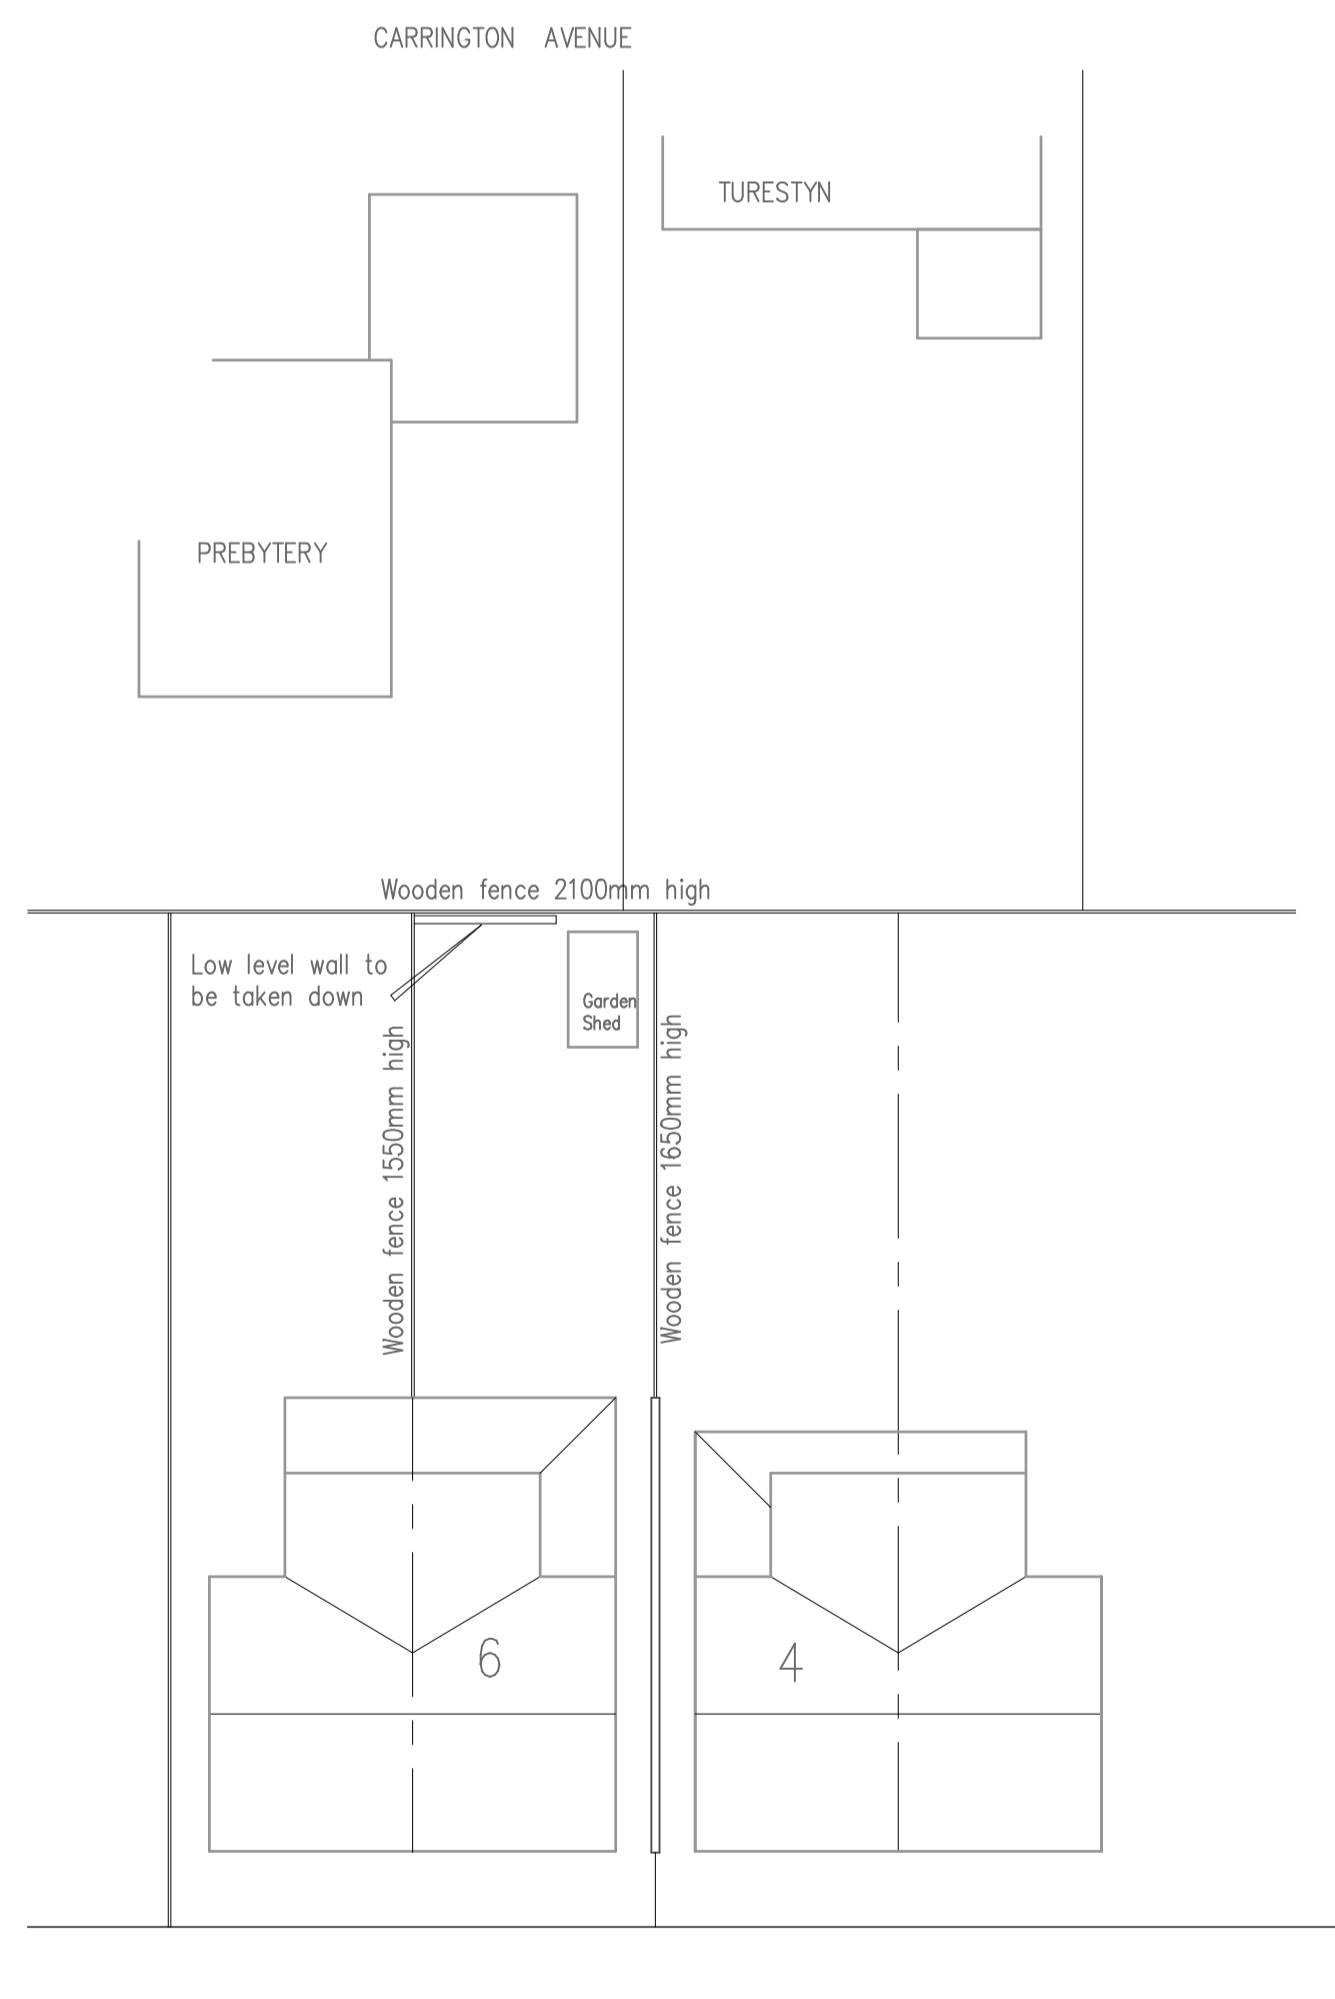 


Existing Block Plan

Scale 1:200

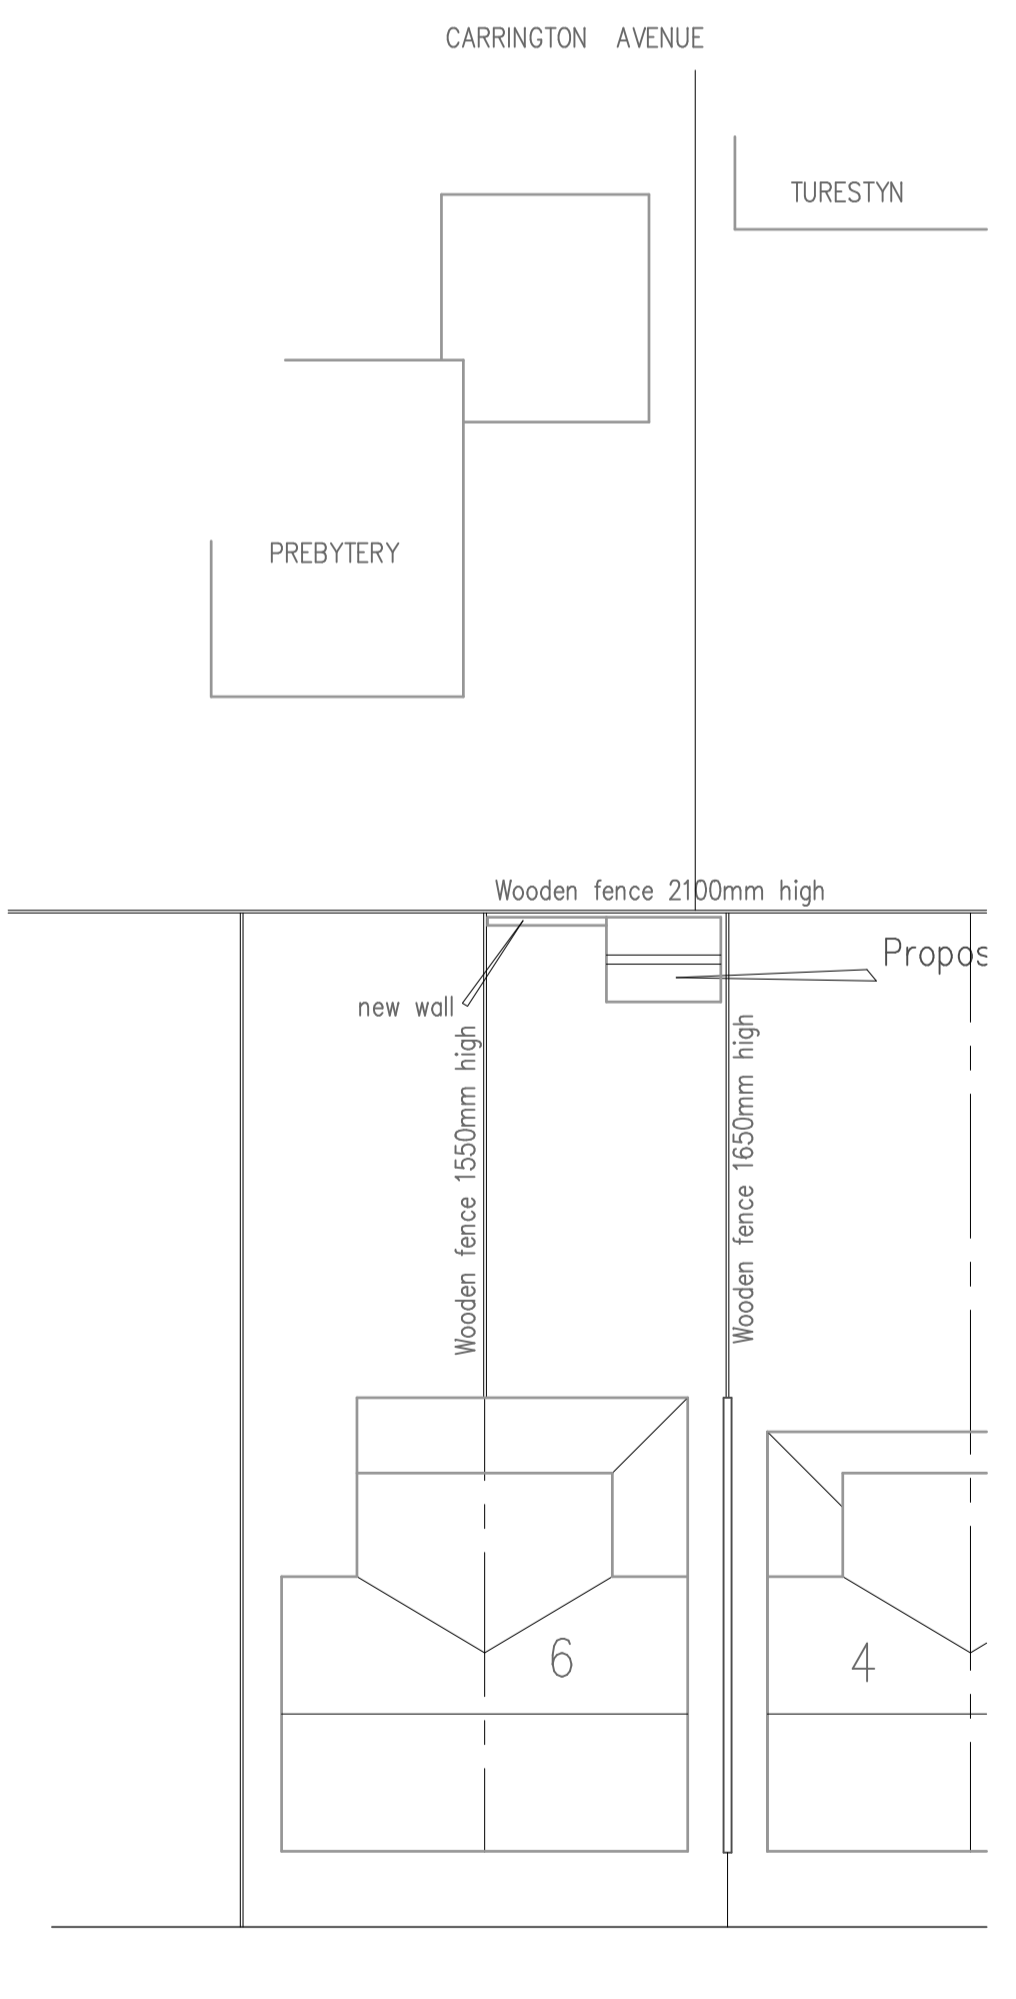


Proposed Block Plan

Scale 1:200

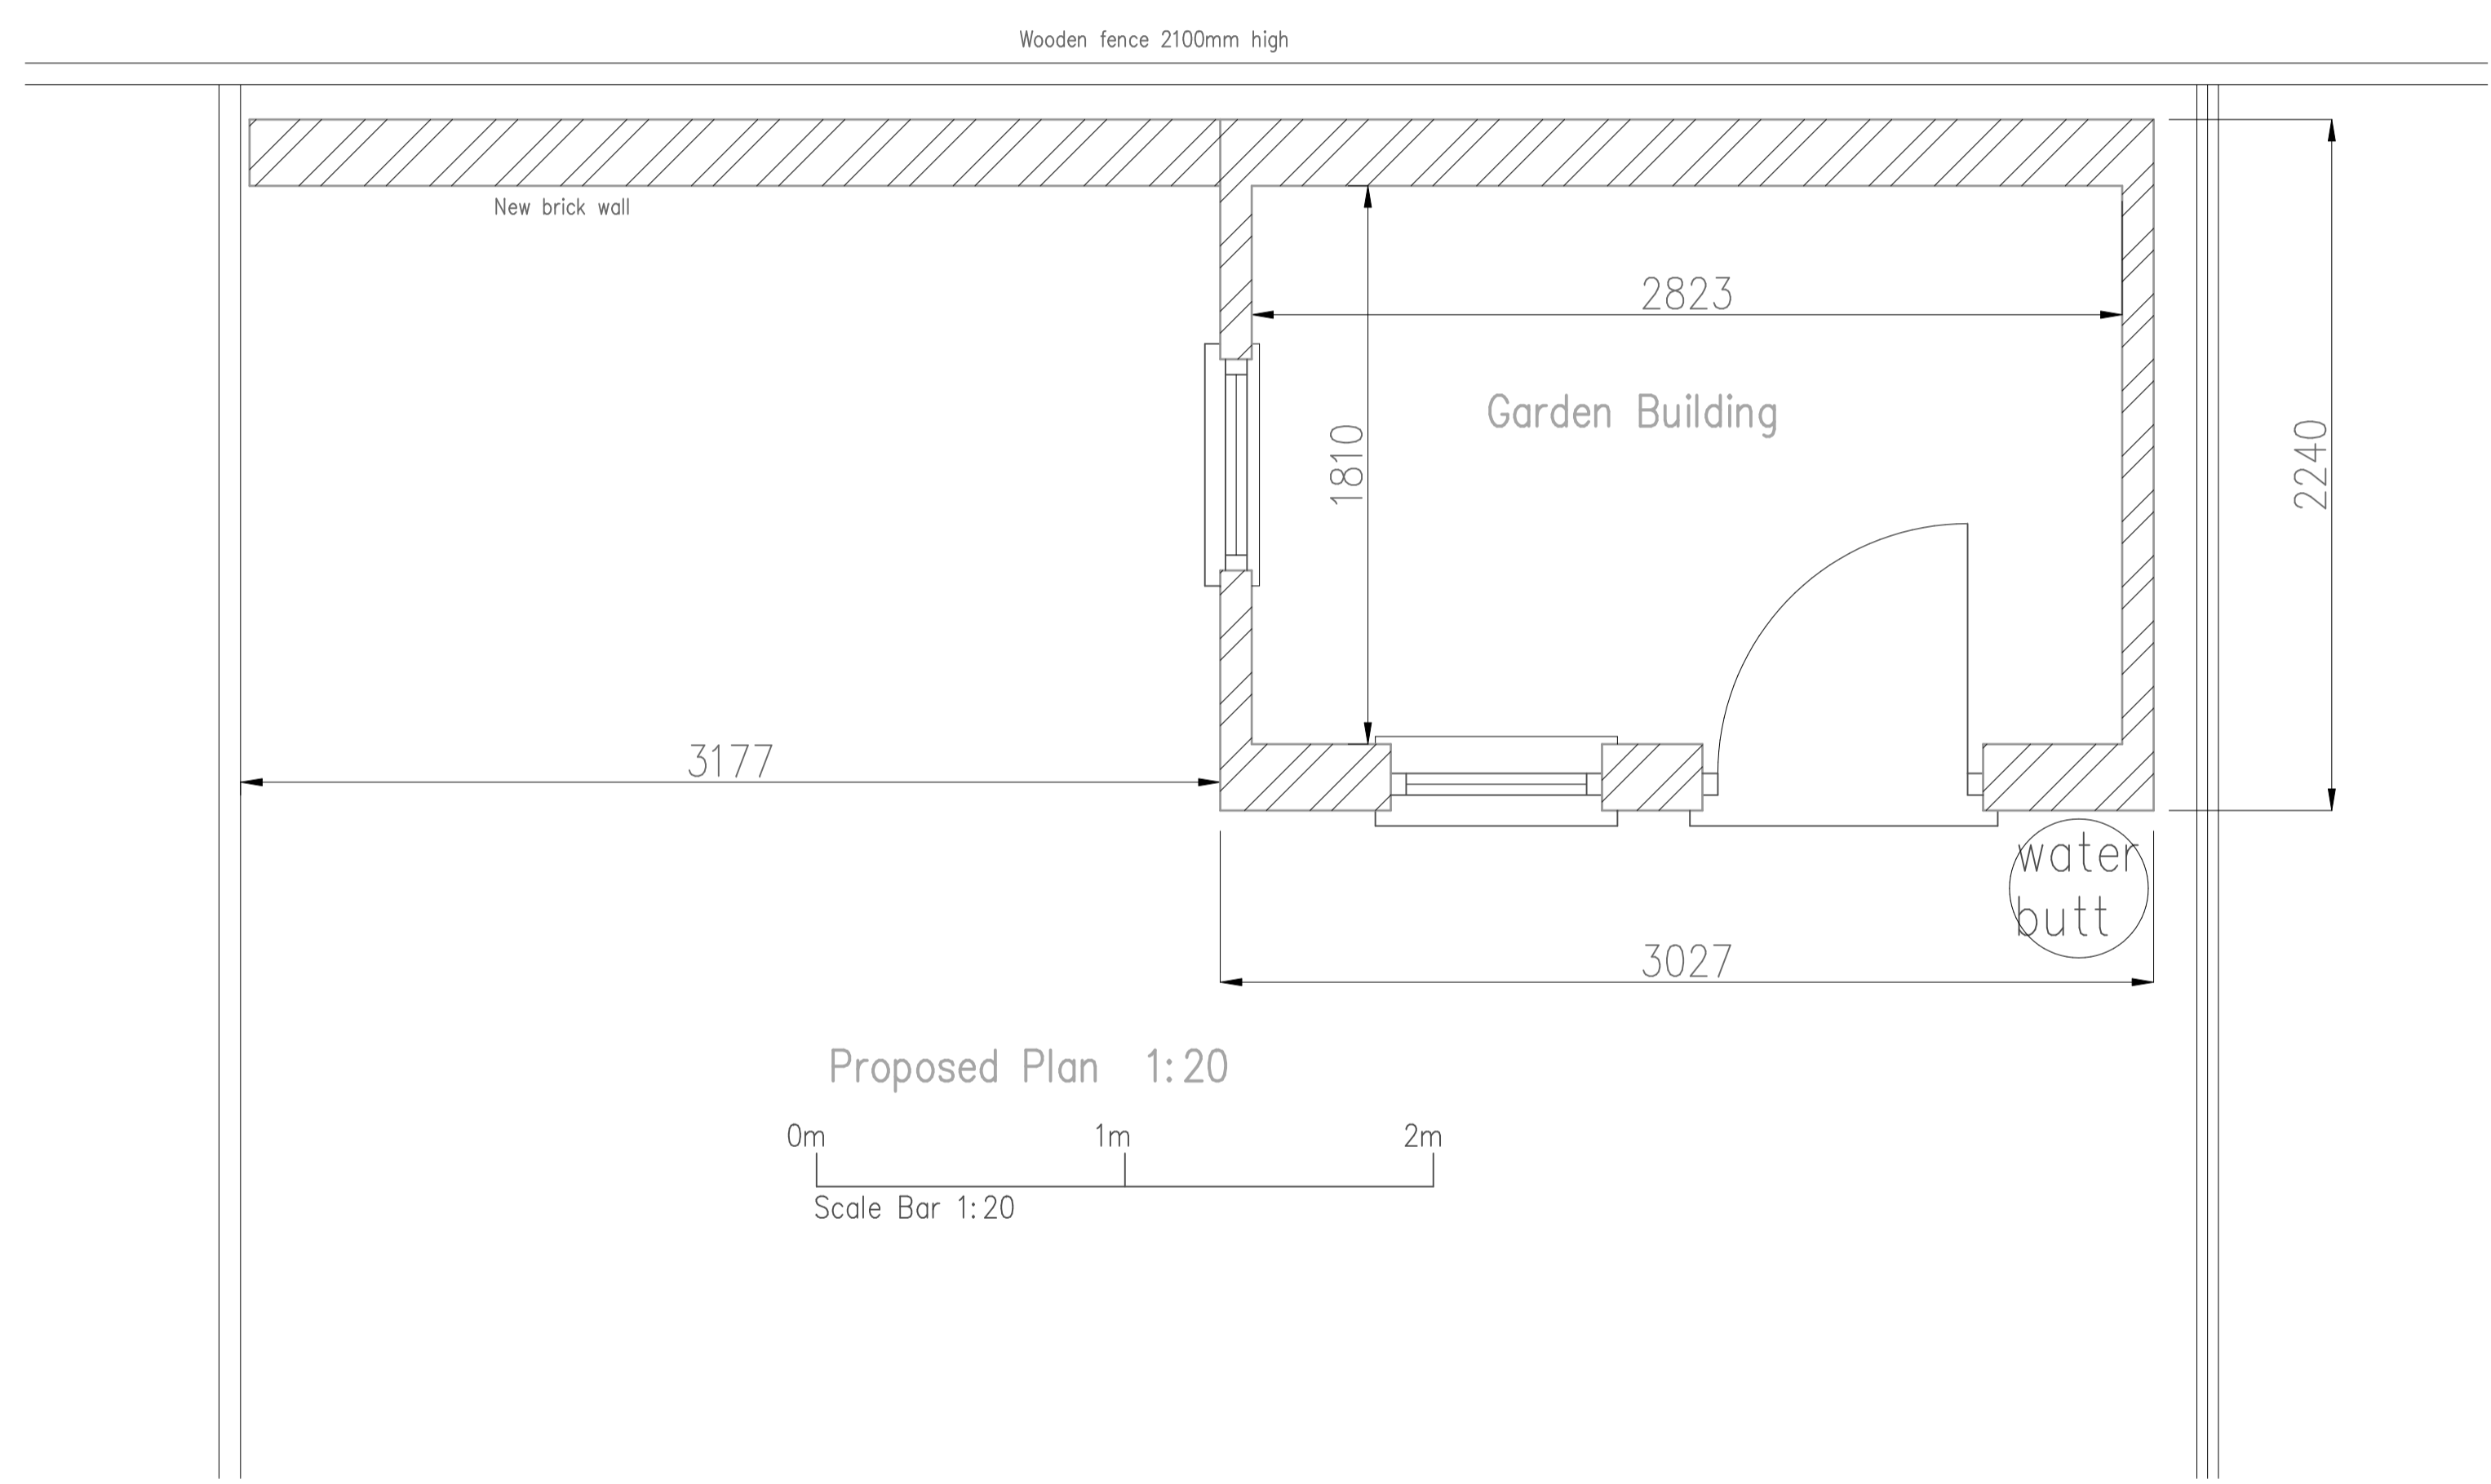

Proposed Plan 1:20

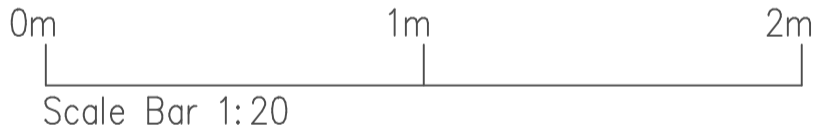

Rev	Date	
STEVEN RUSSELL LTD		
Architectural Services 94 Main Road, Thorngumbald, HU12 9LN.		
tel : 01964 624108		
Job Title :		
Proposed alterations at 5 Carisbrooke Avenue, Cottingham. HU16 4DX.		
Client ; Mrs S Matchett		
Date :	Scales 1:50	Drg No 1
12/11/23	1:200	