


EXISTING SIDE ELEVATION




EXISTING SIDE ELEVATION



EXISTING REAR ELEVATION 1:100

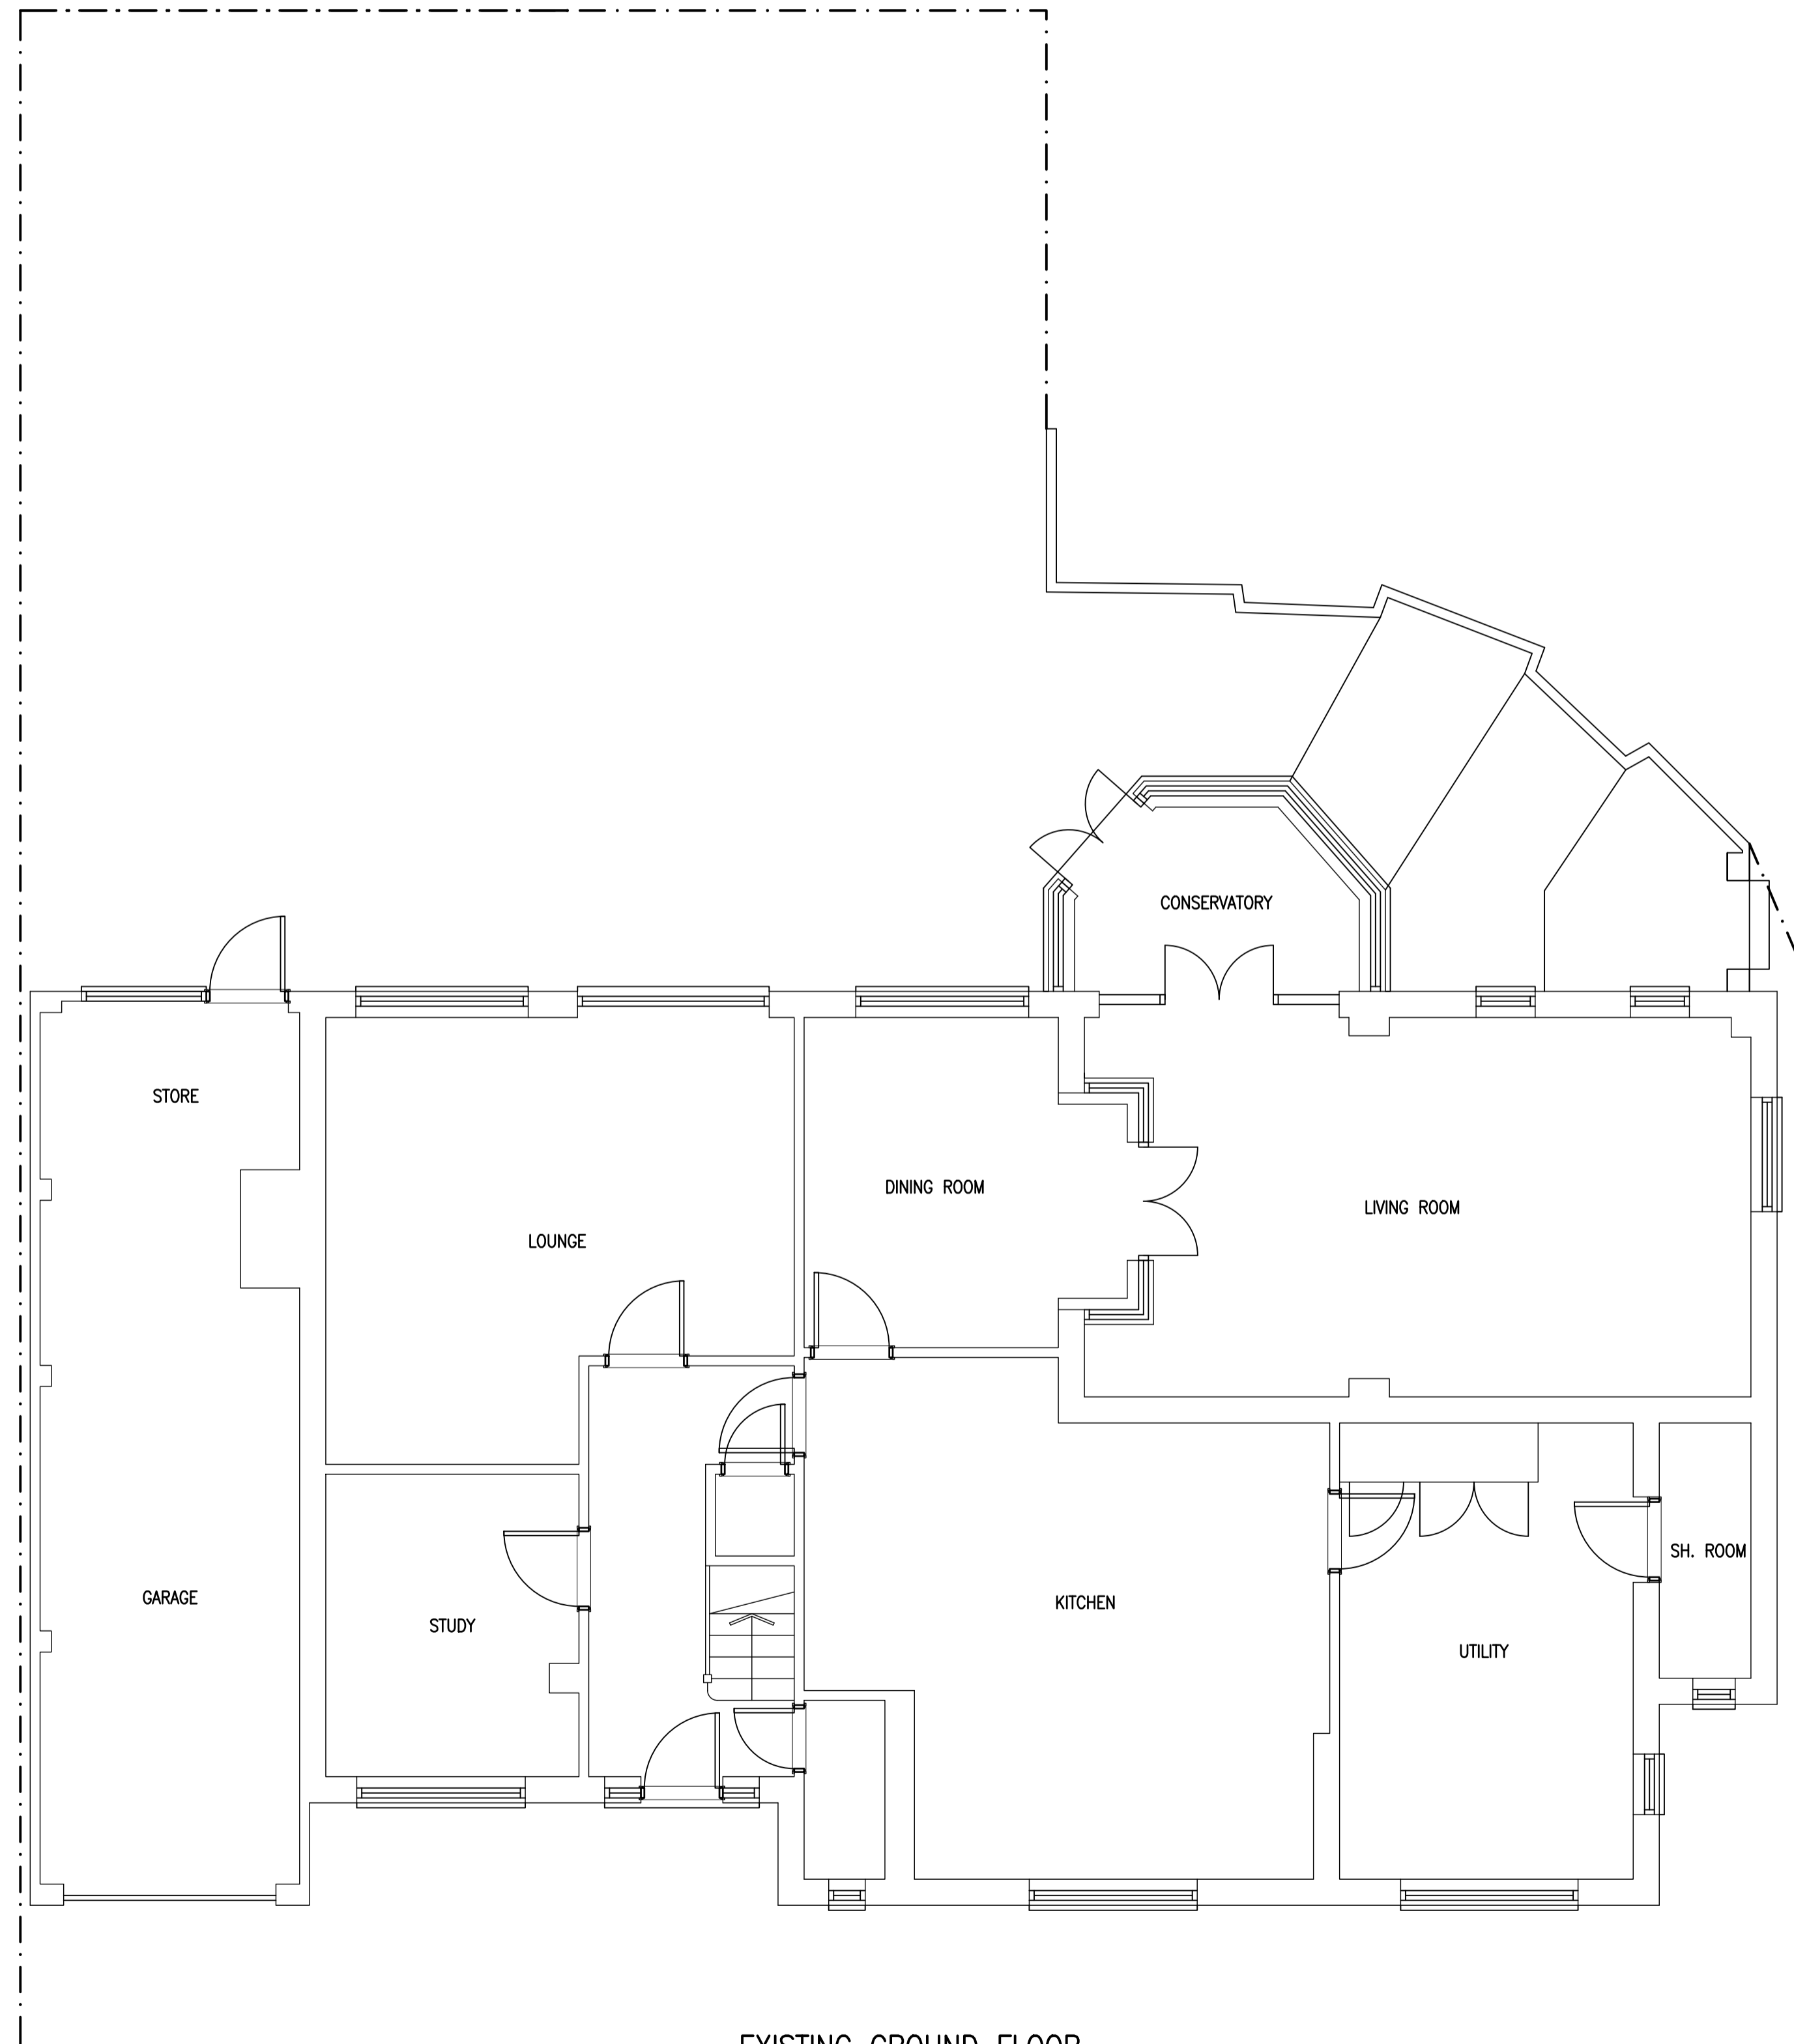

EXISTING GROUND FLOOR 1:50

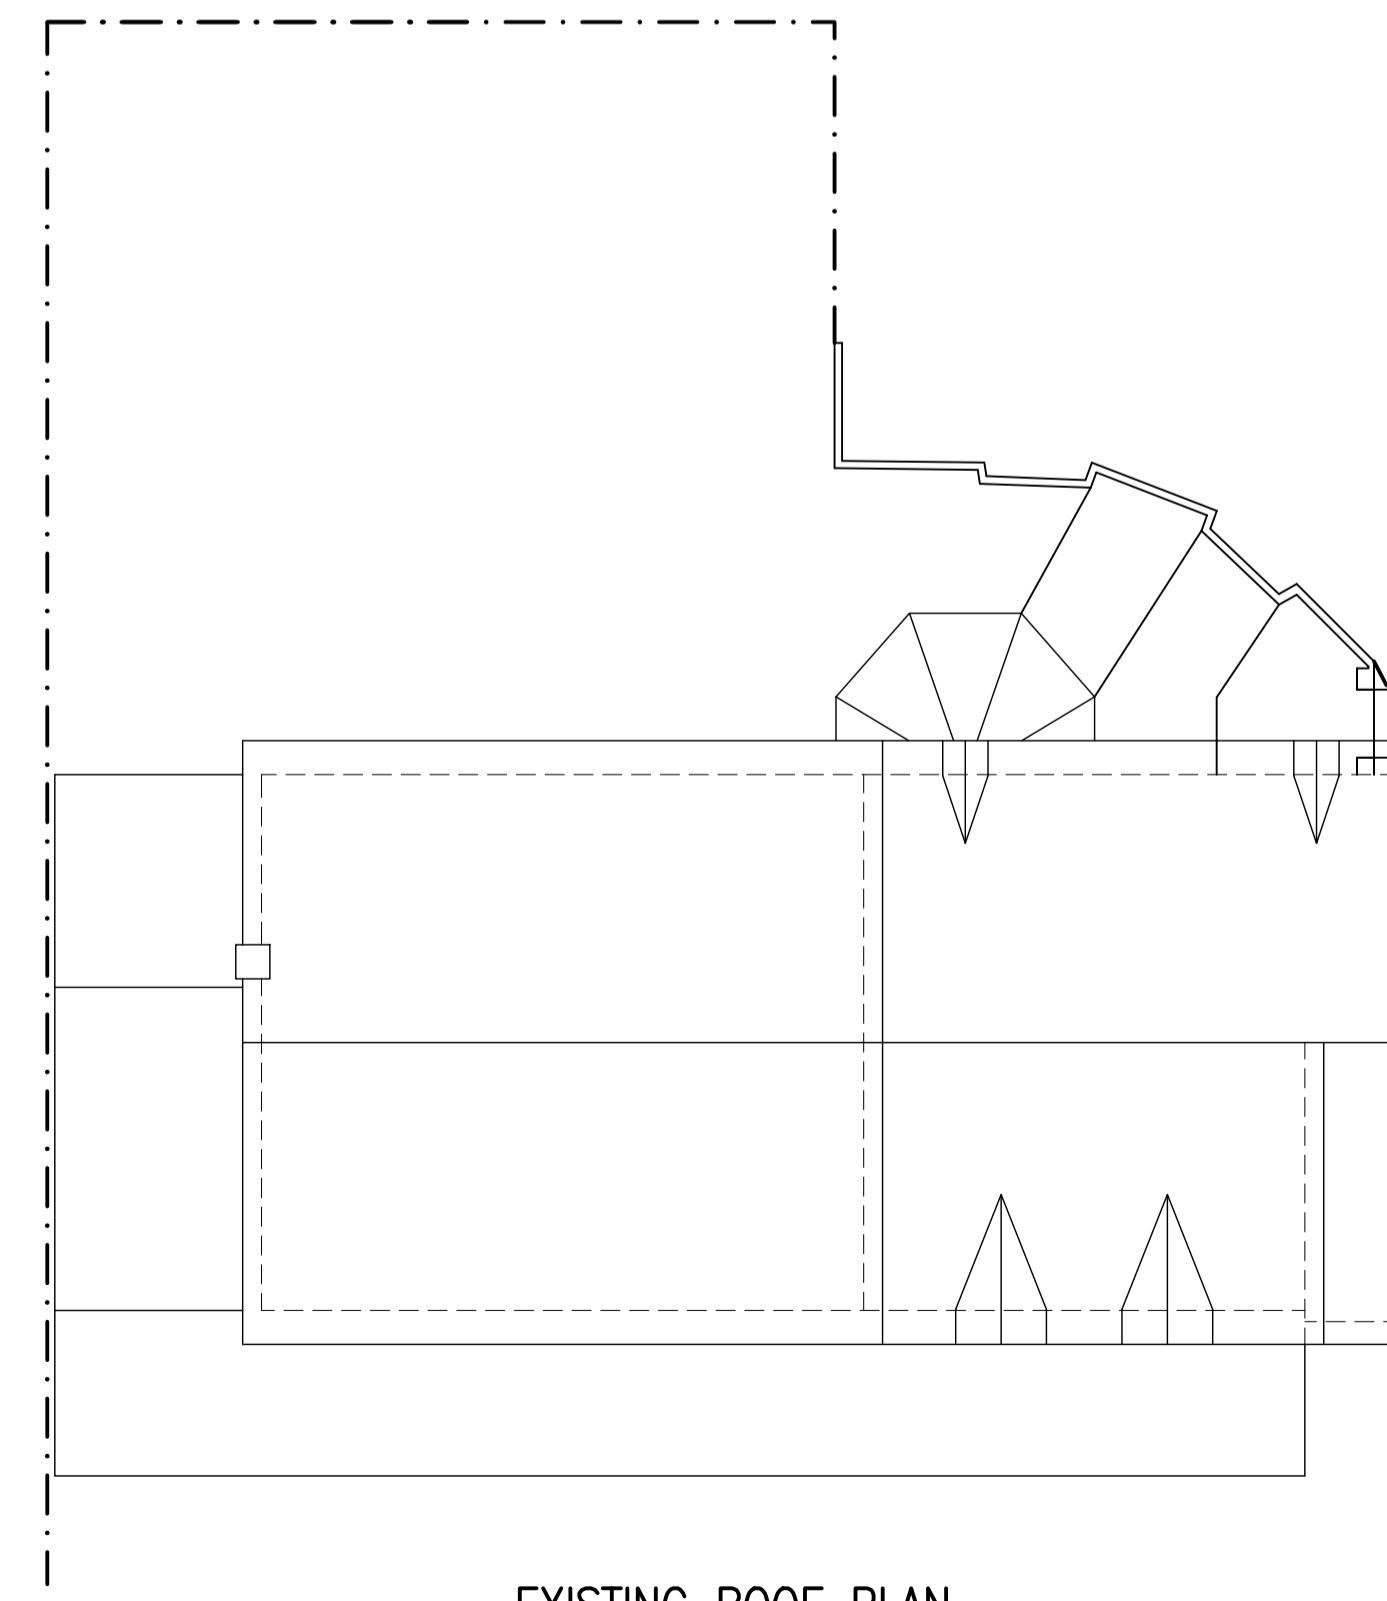

EXISTING ROOF PLAN 1:100

ajt design services ltd
 9 queensway, sunbury-on-thames,
 middlesex. TW16 6HA

AJT DESIGN


t: 01932 782943
 m: 07973 419204
 e: rob@ajt-design.co.uk
 www: ajt-design.co.uk


PLANNING ISSUE

Address
 20 CEDAR DRIVE,
 SUNNINGDALE,
 ASCOT,
 SL5 0UA


Title
 EXISTING

Drg. No. **CD/20/01** Revision:
 Scale : 1:50 & 1:100 @ A1 Date: DEC. '23

 

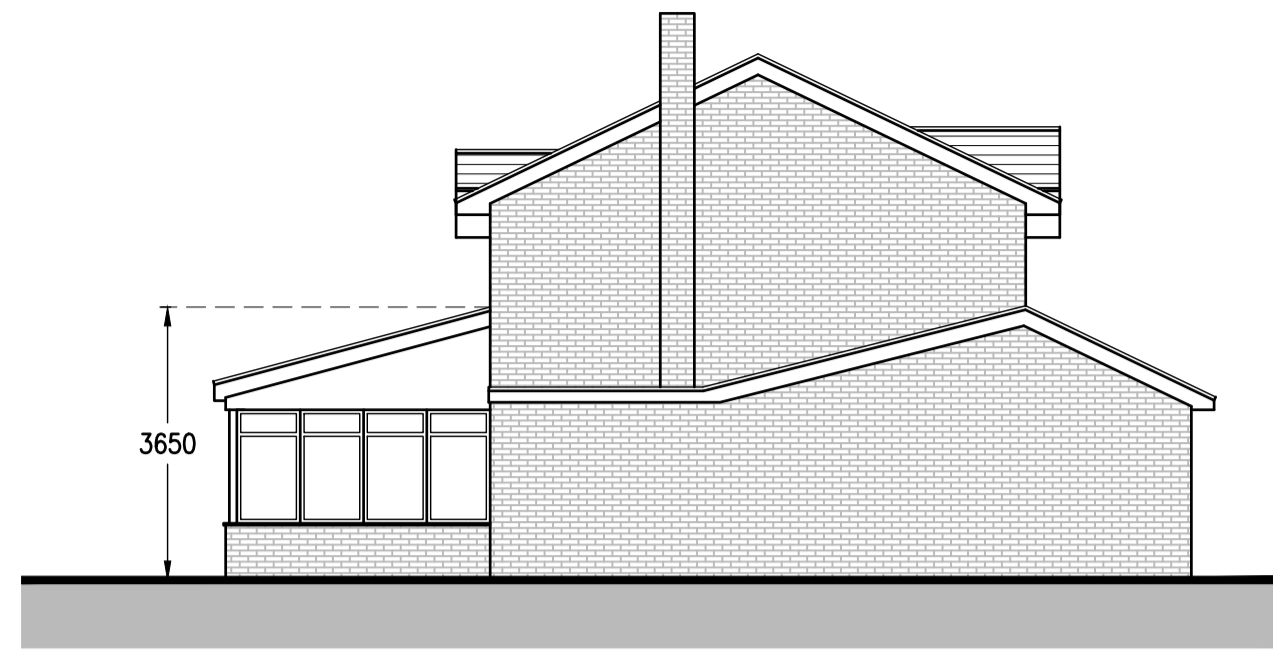


PROPOSED SIDE ELEVATION

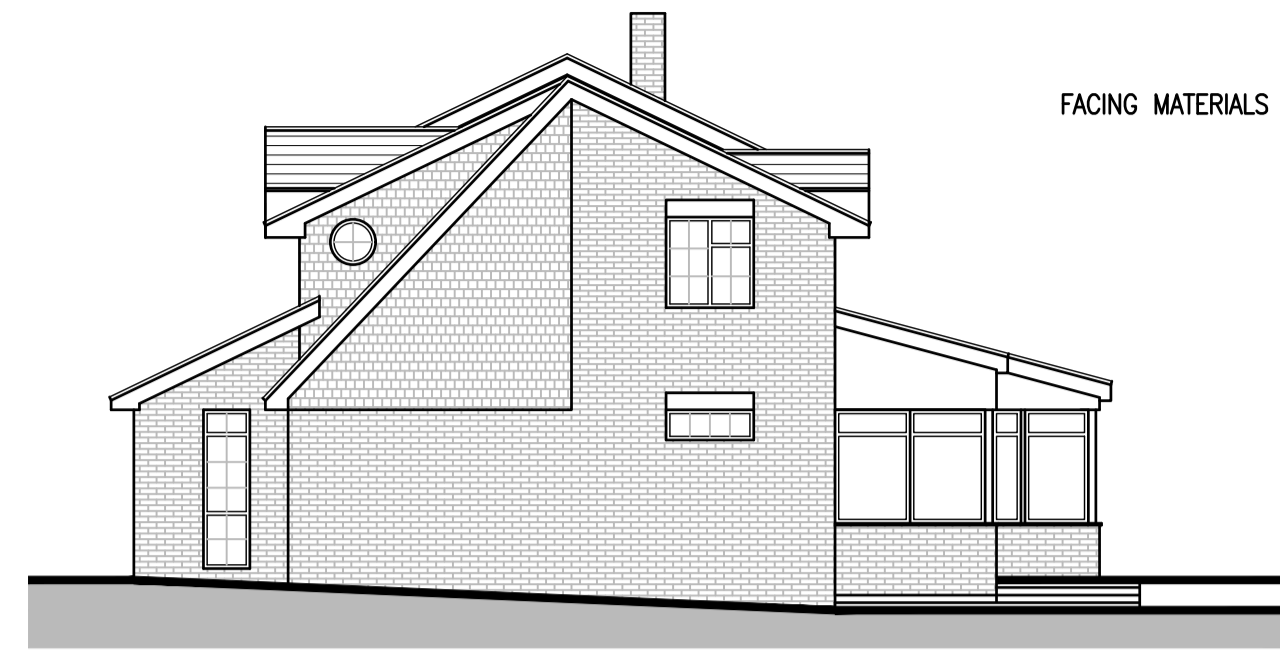


PROPOSED SIDE ELEVATION



PROPOSED REAR ELEVATION 1:100

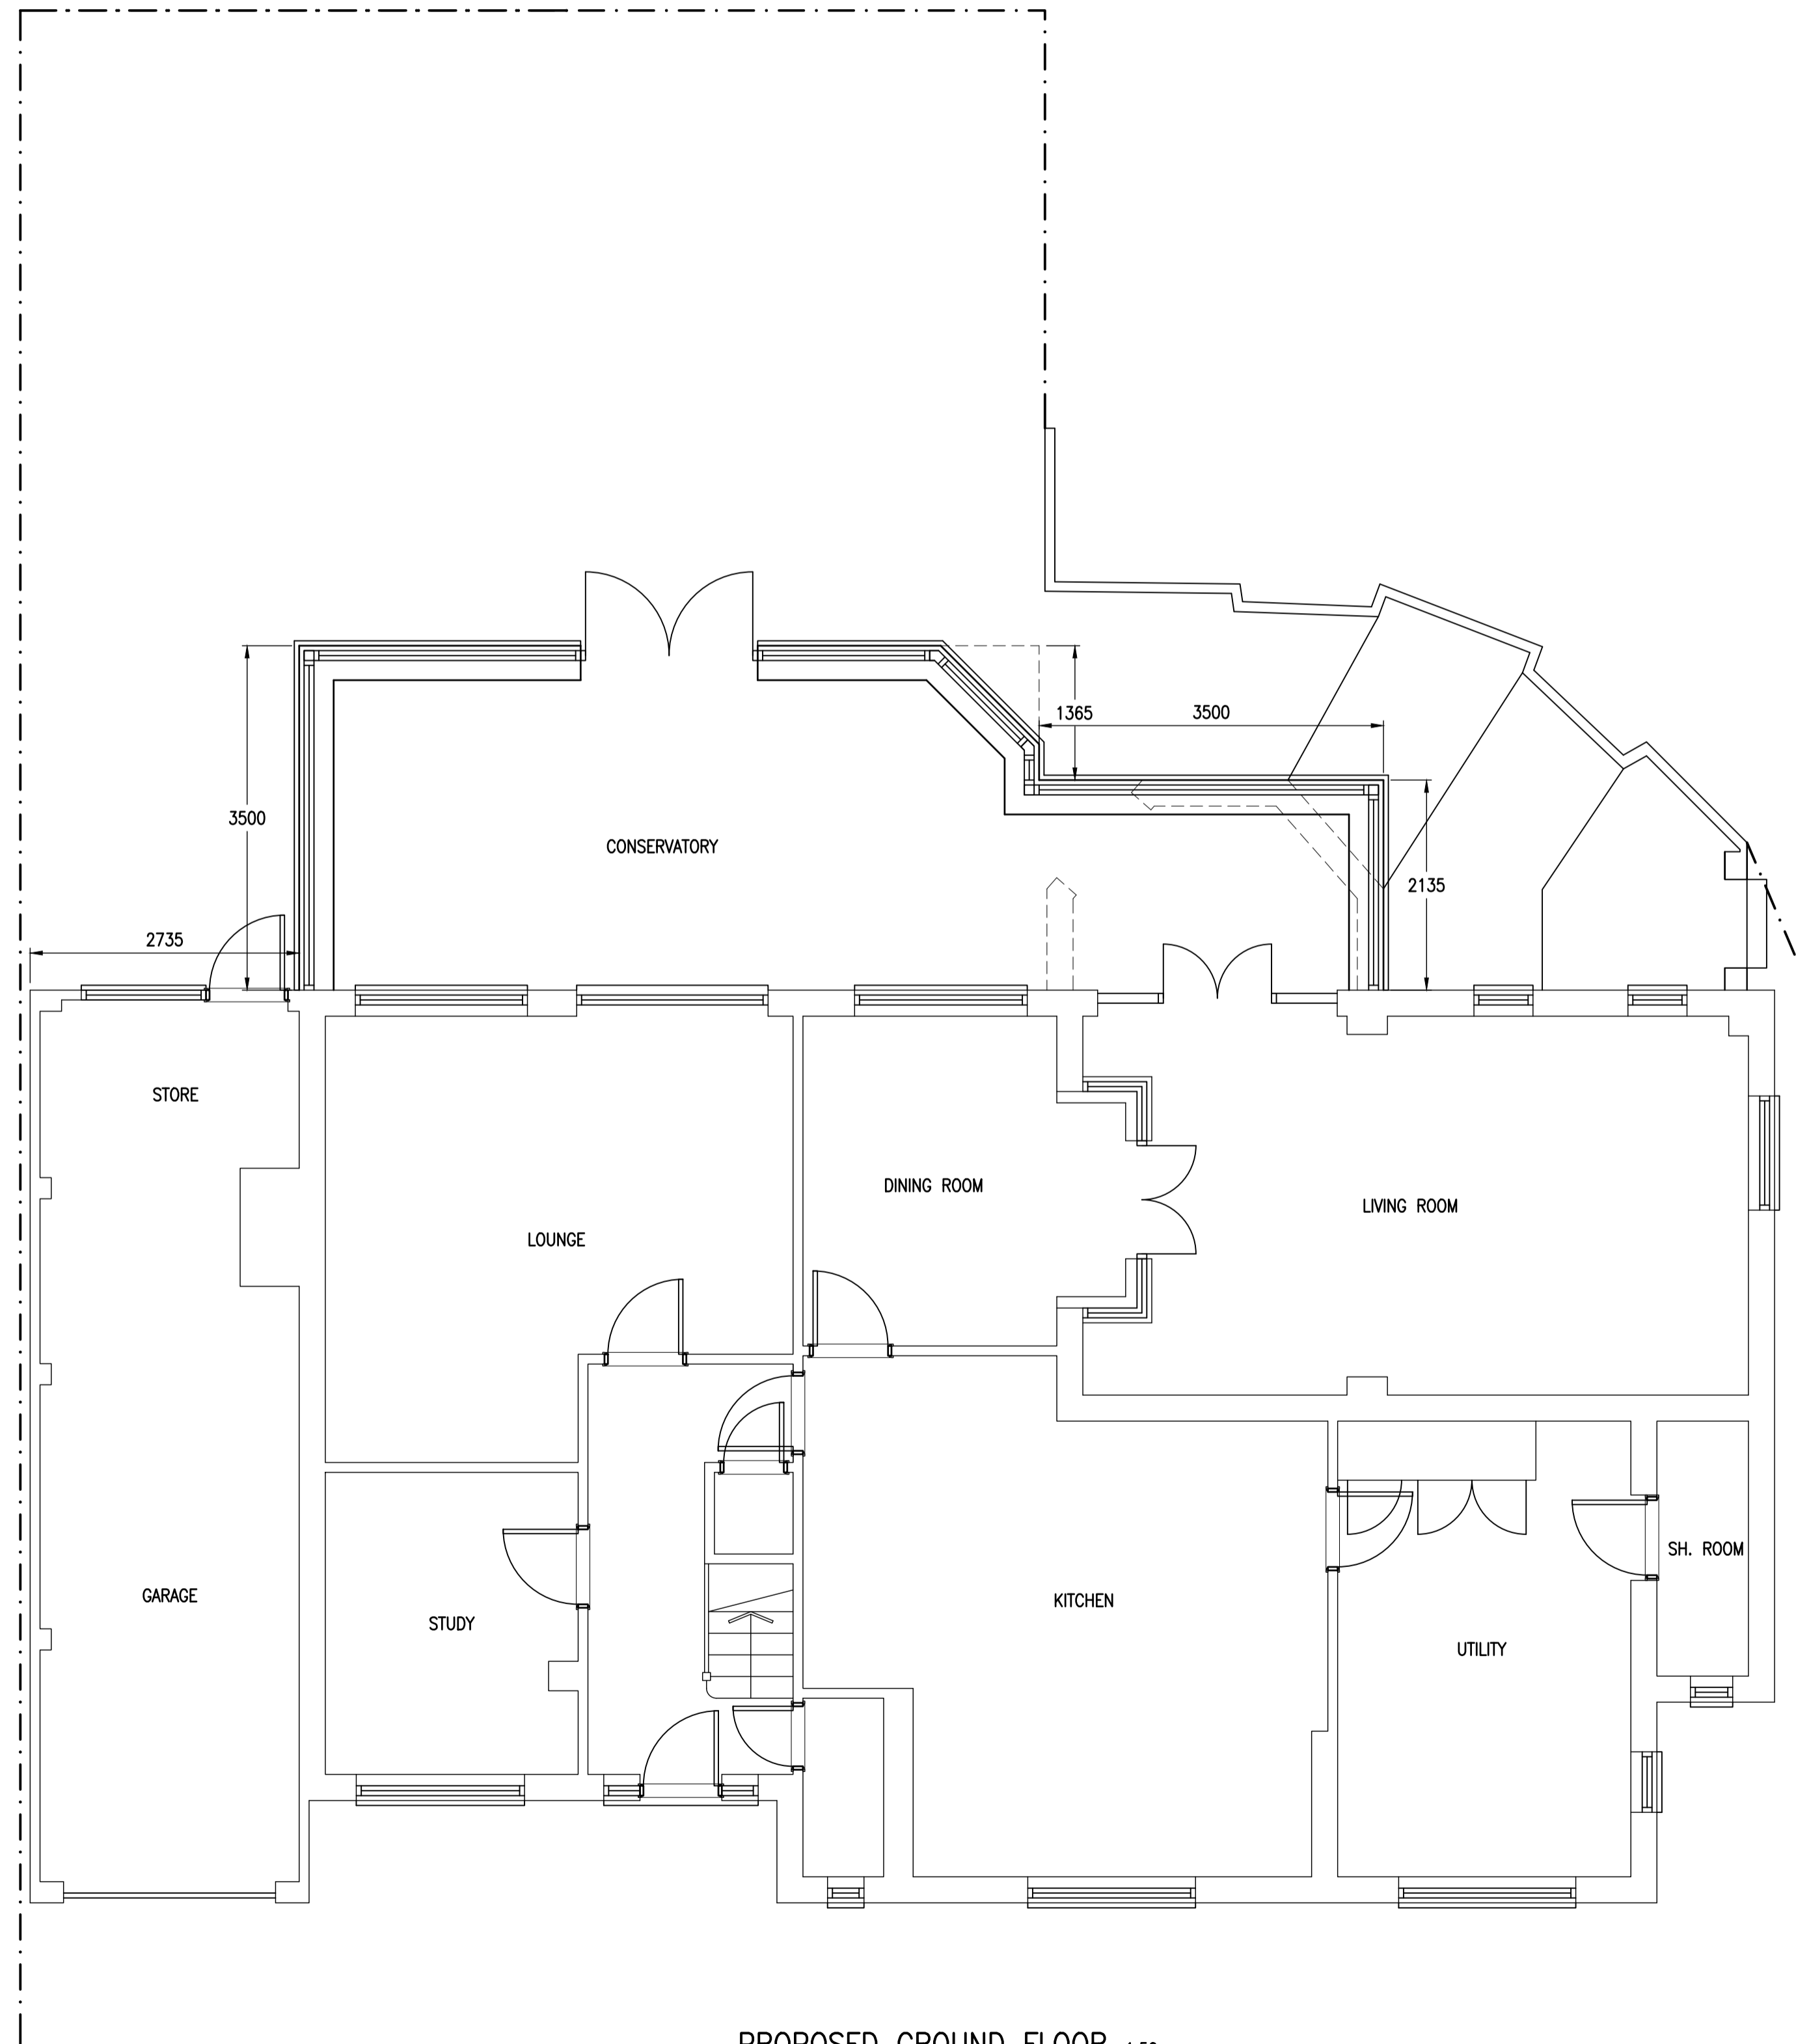

PROPOSED GROUND FLOOR 1:50

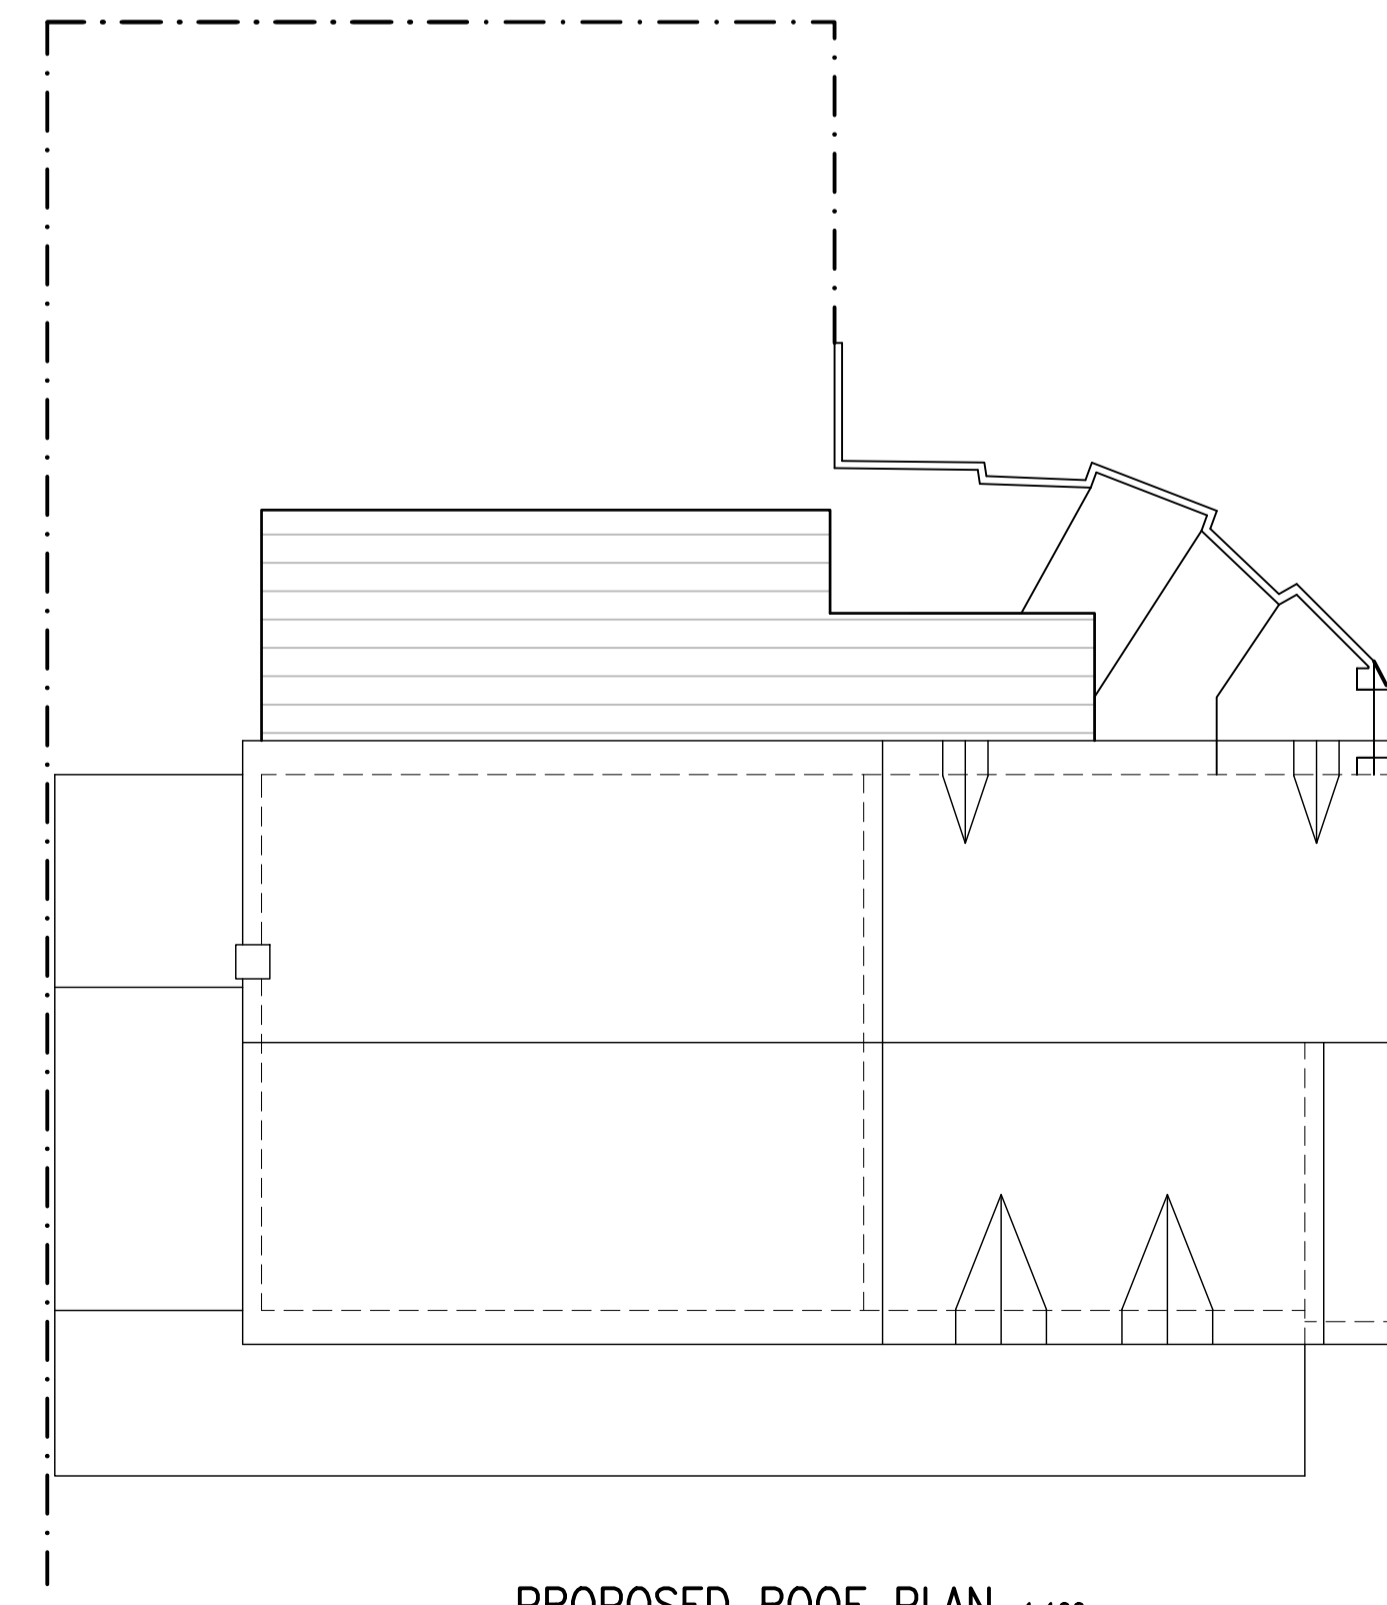

PROPOSED ROOF PLAN 1:100


ajt design services ltd
 9 queensway, sunbury-on-thames,
 middlesex. TW16 6HA
 t: 01932 782943
 m: 07973 419204
 e: rob@ajt-design.co.uk
 www: ajt-design.co.uk


PLANNING ISSUE

Address
 20 CEDAR DRIVE,
 SUNNINGDALE,
 ASCOT,
 SL5 0UA


Title
 PROPOSED

Drg. No. **CD/20/02** Revision:
 Scale : 1:50 & 1:100 @ A1 Date: DEC. '23

 


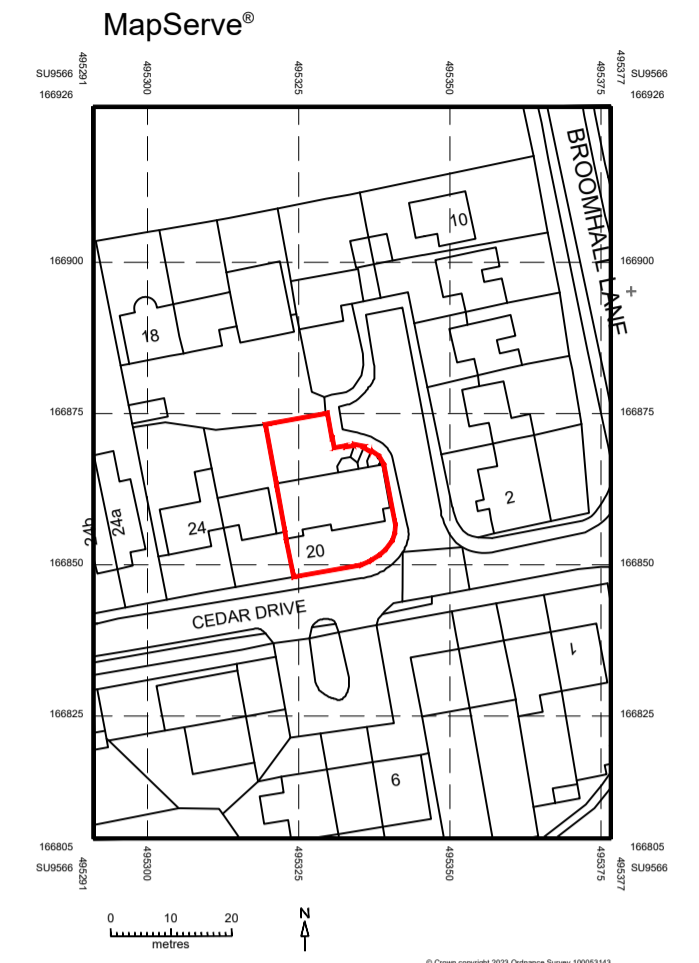

LOCATION PLAN 1:1250

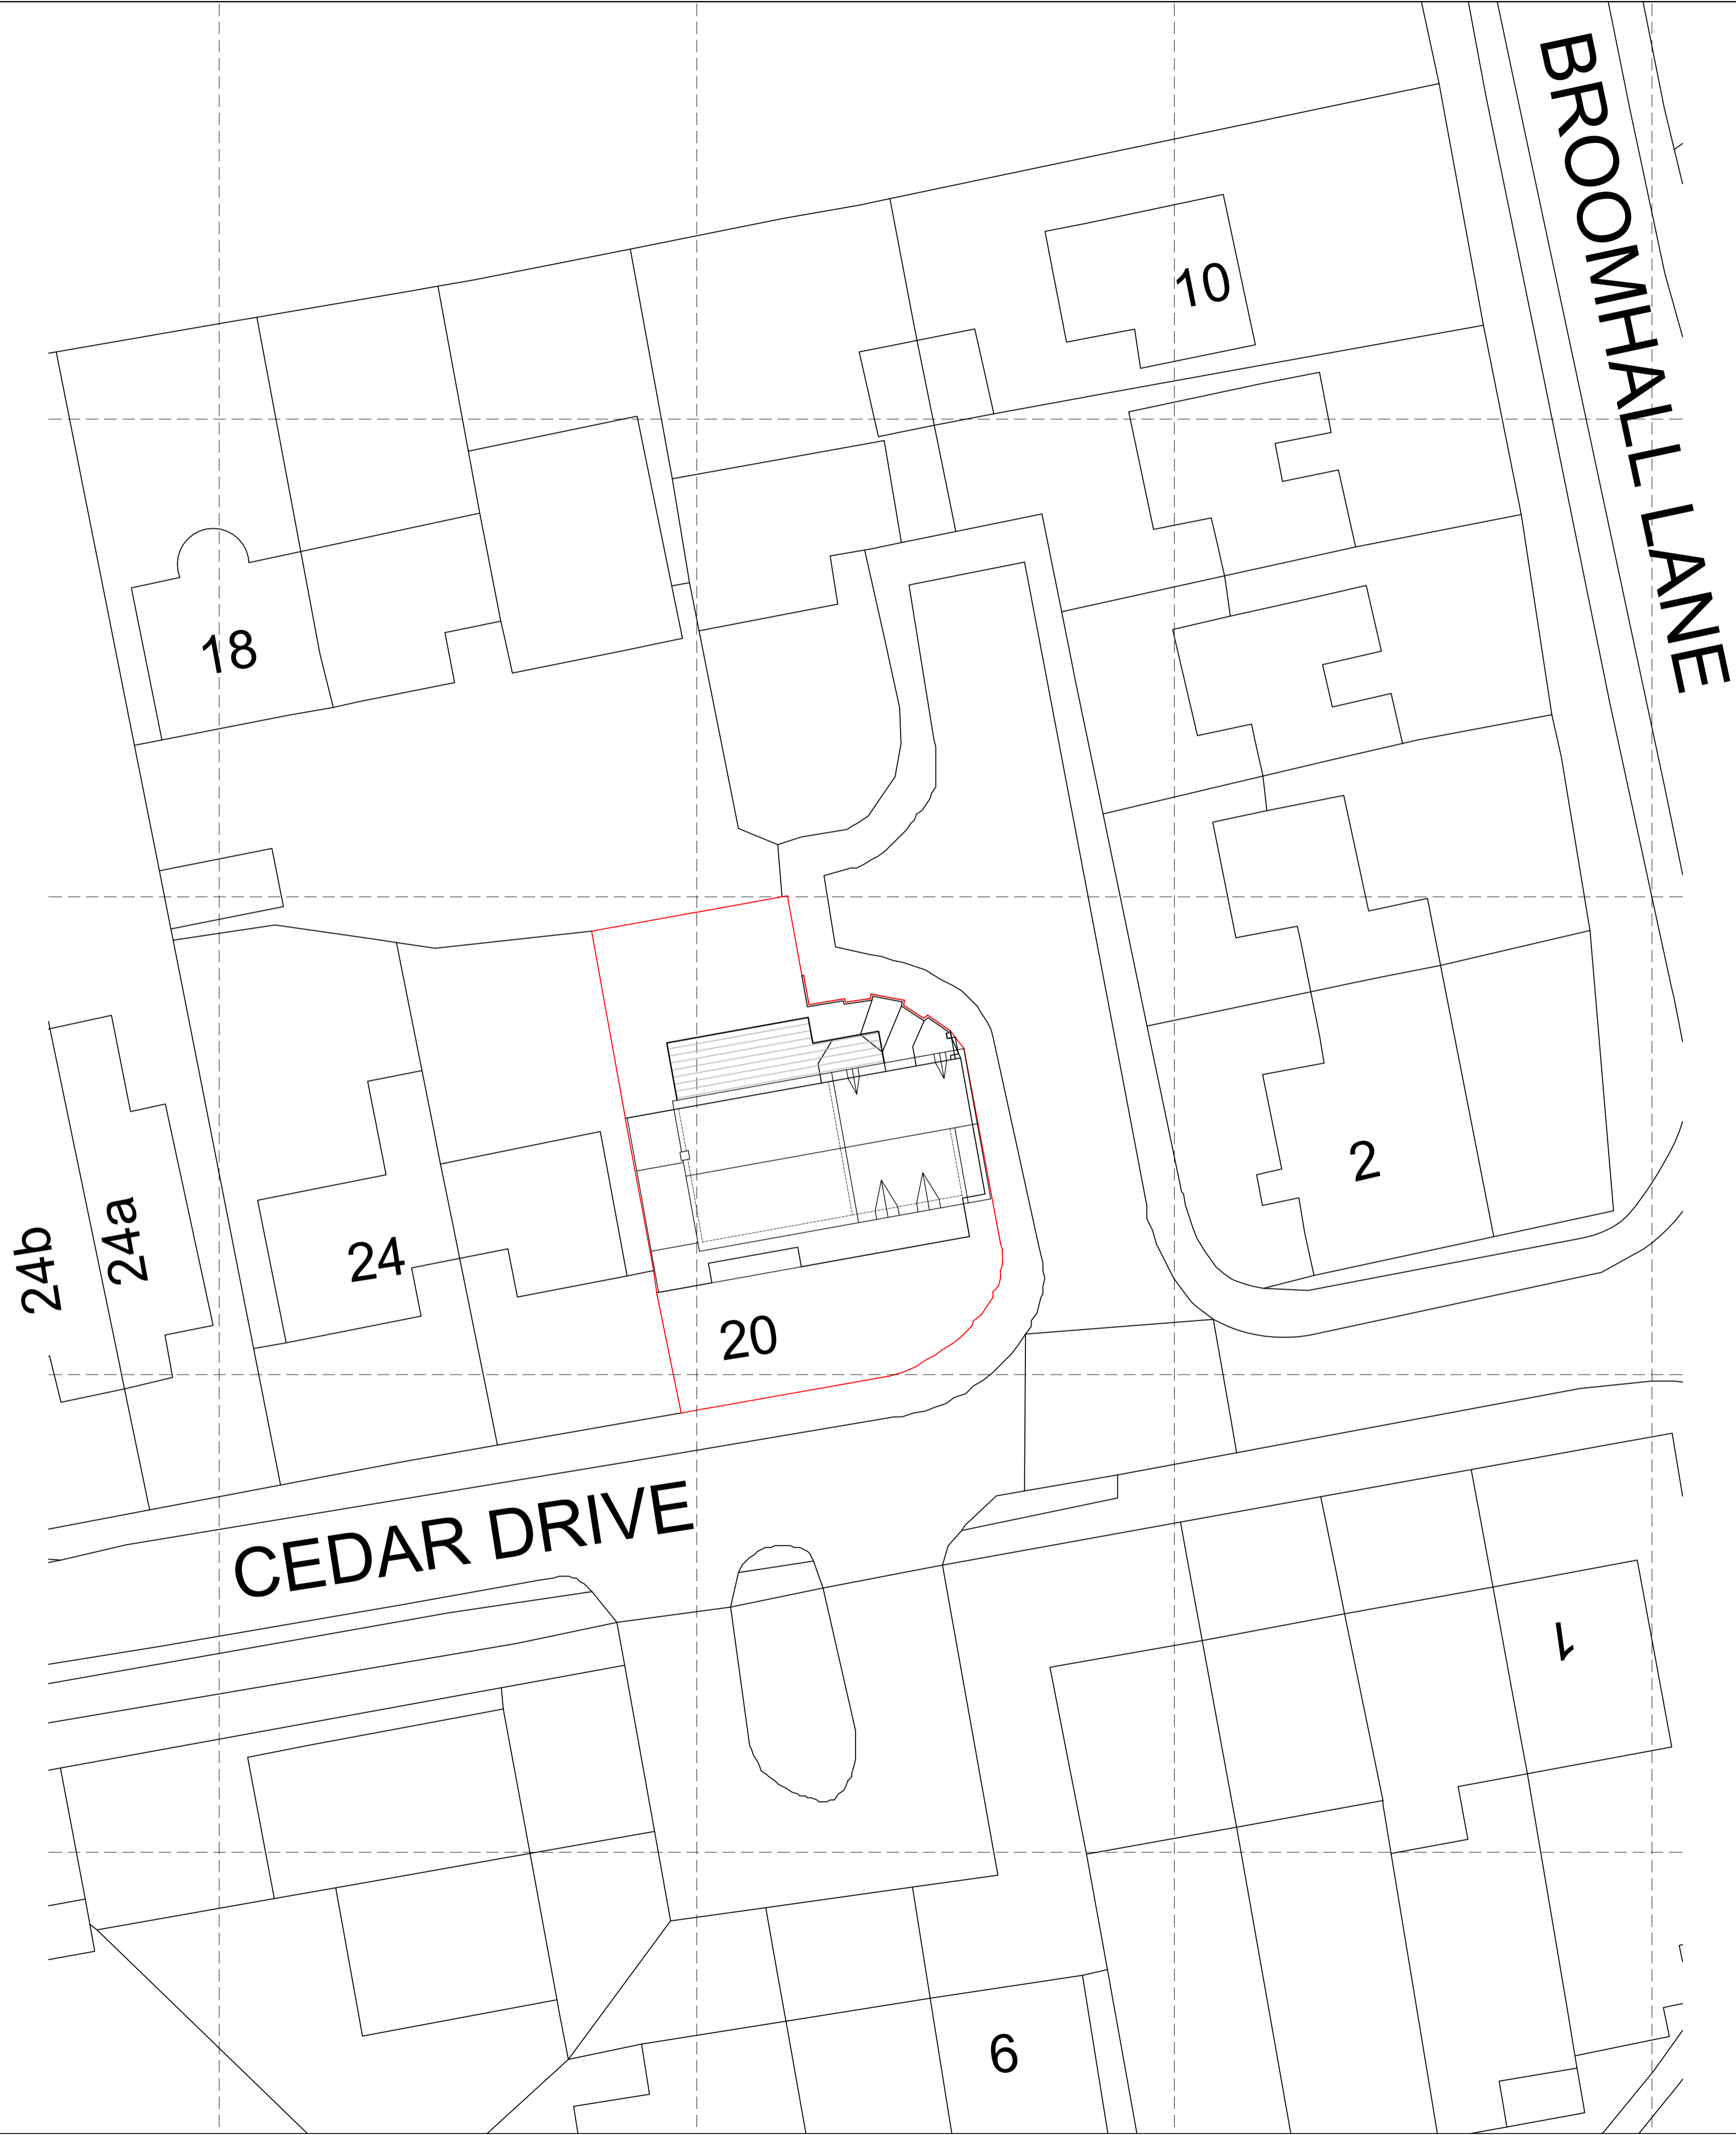

PROPOSED SITE PLAN 1:200

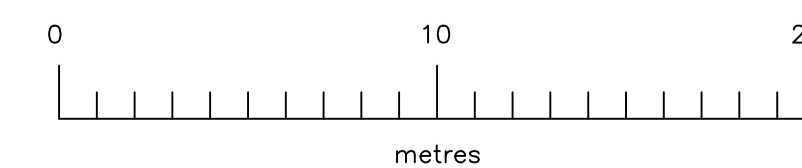

ajt design services ltd
 9 queensway, sunbury-on-thames,
 middlesex. TW16 6HA

AJT DESIGN

t: 01932 782943
 m: 07973 419204
 e: rob@ajt-design.co.uk
 www: ajt-design.co.uk

PLANNING ISSUE

Address
20 CEDAR DRIVE,
SUNNINGDALE,
ASCOT,
SL5 0UA

Title
PROPOSED SITE PLAN &
LOCATION PLAN

Drg. No. **CD/20/03**

Revision:

Scale : 1:200 & 1:1250 @ A1

Date: DEC. '23