



Site Plan

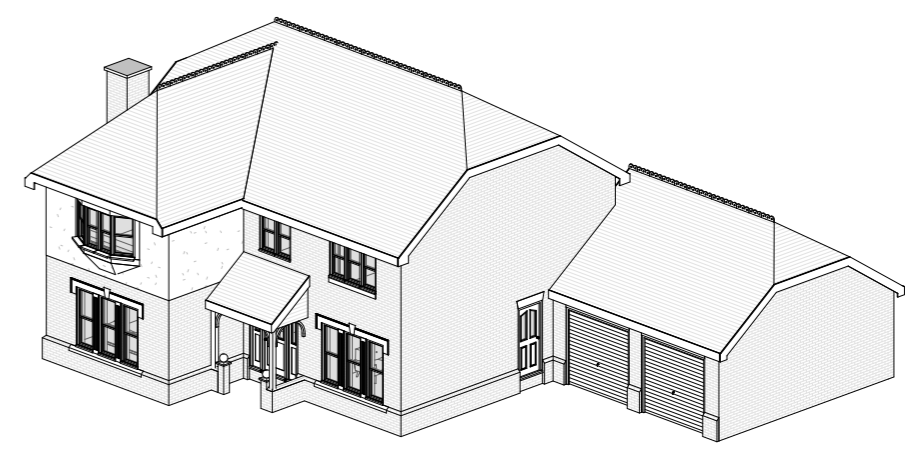

3D View 1

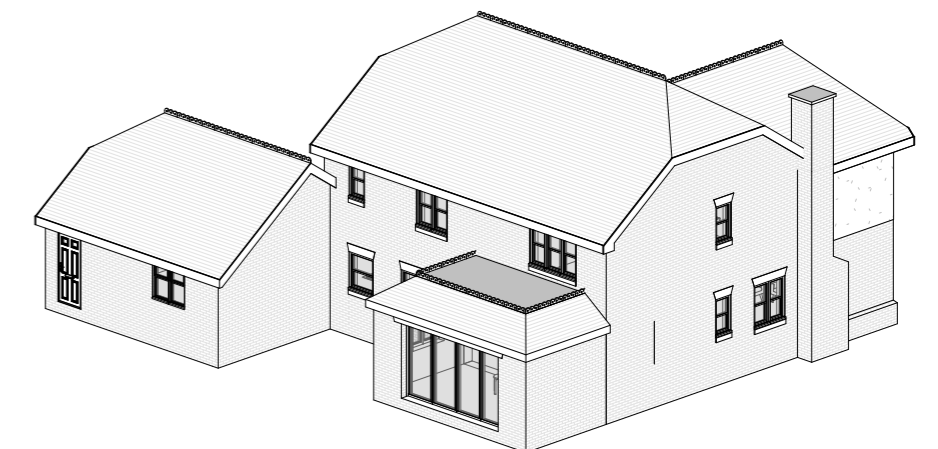

3D View 2



Holyport, 3 Dairy Court	
Proposed Site Plan and 3D Views	

Scale @ A3 1 : 200	Drawing number P.M.400
Date 24.02.2023	Project number 2048
Drawn by N.M	Rev A

Key:

- Existing
- Proposed
- SVP
- Boundary line
- Existing drainage
- Proposed drainage
- Overhead

GRAPHIC SCALE: 1:200

No.	Description	Date
A	Client's comments (1)	29.11.2023