


Ground Floor



First Floor

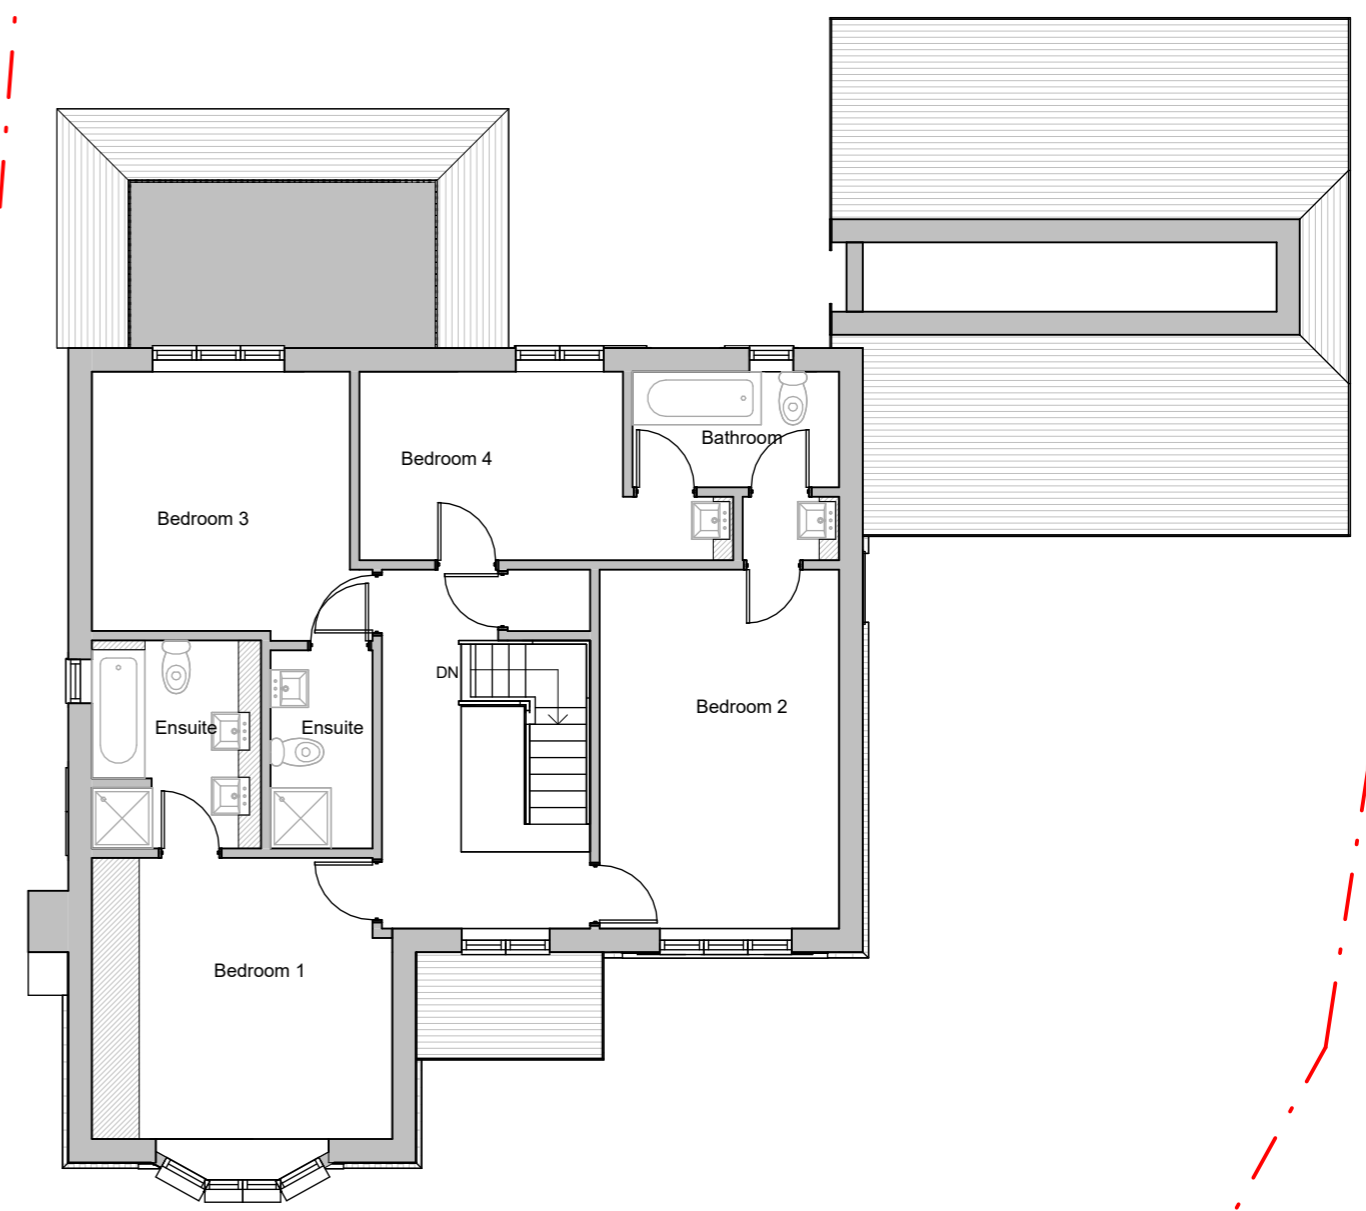

Holyport, 3 Dairy Court

Proposed Floor Plans

Scale @ A3
1 : 100

Date
24.02.2023

Drawn by
N.M

Drawing number
P.M.500

Project number
2048

Rev
A

Key:

- Existing (grey line)
- Proposed (thick grey line)
- SVP (circle with cross)
- Boundary line (red dash-dot line)
- Existing drainage (orange dashed line)
- Proposed drainage (green dashed line)
- Overhead (grey dashed line)

GRAPHIC SCALE: 1:100

No.	Description	Date
A	Client's comments (1)	29.11.2023