




Front Elevation



Side 1 Elevation



Rear Elevation

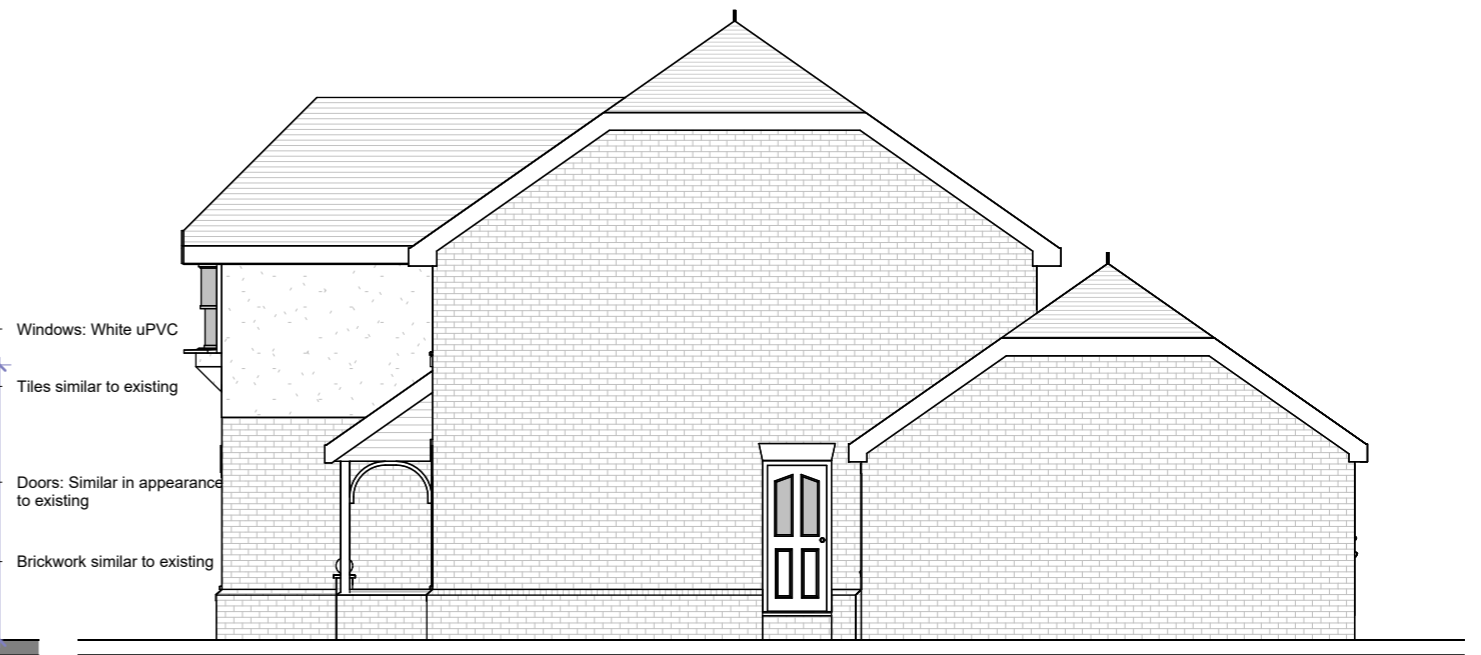

Side 2 Elevation



FLUENT
ARCHITECTURAL DESIGN SERVICES
TEL: 0800 043 8838
E-MAIL: INFO@FLUENT-ADS.CO.UK
WEB: FLUENT-ADS.CO.UK

Holyport, 3 Dairy Court

Proposed Elevations

Scale @ A3
1 : 100

Date
24.02.2023

Drawn by
Author


Drawing number
P.M.600

Project number
2048

Rev
A

Key:

Existing Proposed SVP Boundary line
Existing drainage Proposed drainage Overhead

 

No.	Description	Date
A	Client's comments (1)	29.11.2023