

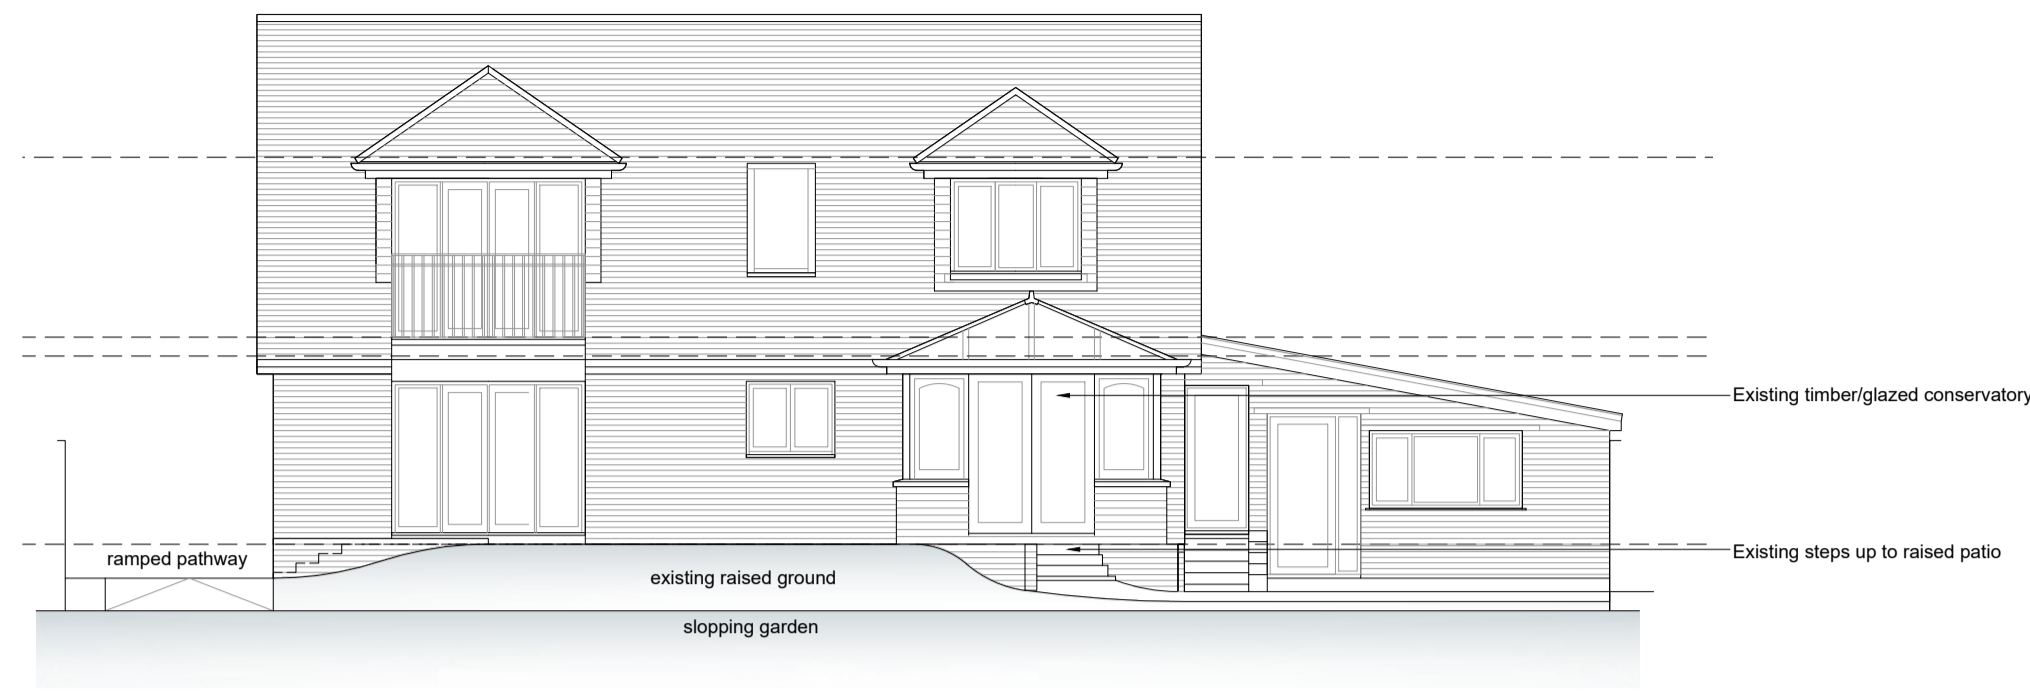


Existing Side Elevation scale 1:100

 


Existing Rear Elevation scale 1:100

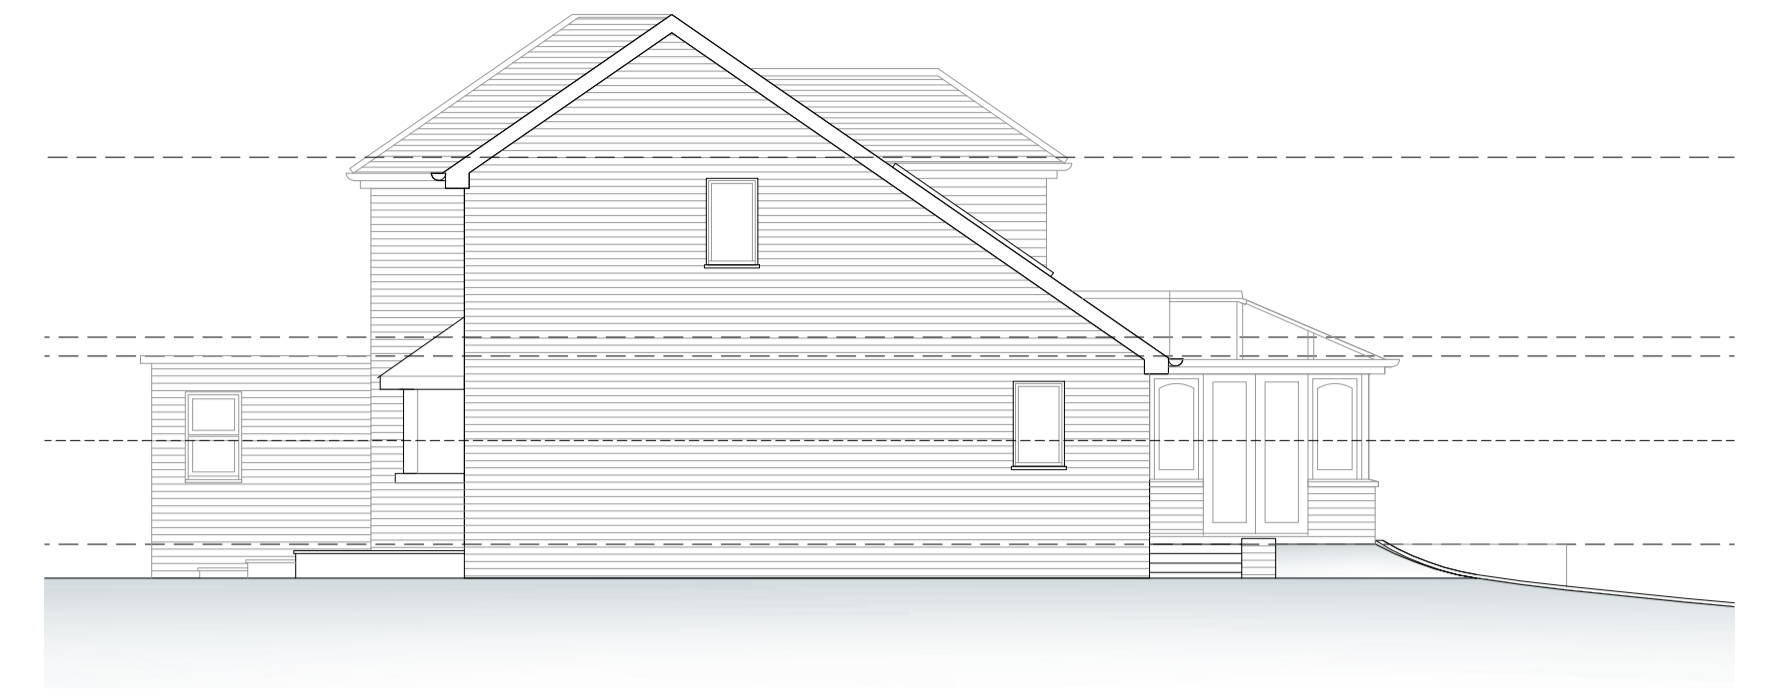




Existing Side Elevation scale 1:100



Existing Front Elevation scale 1:100

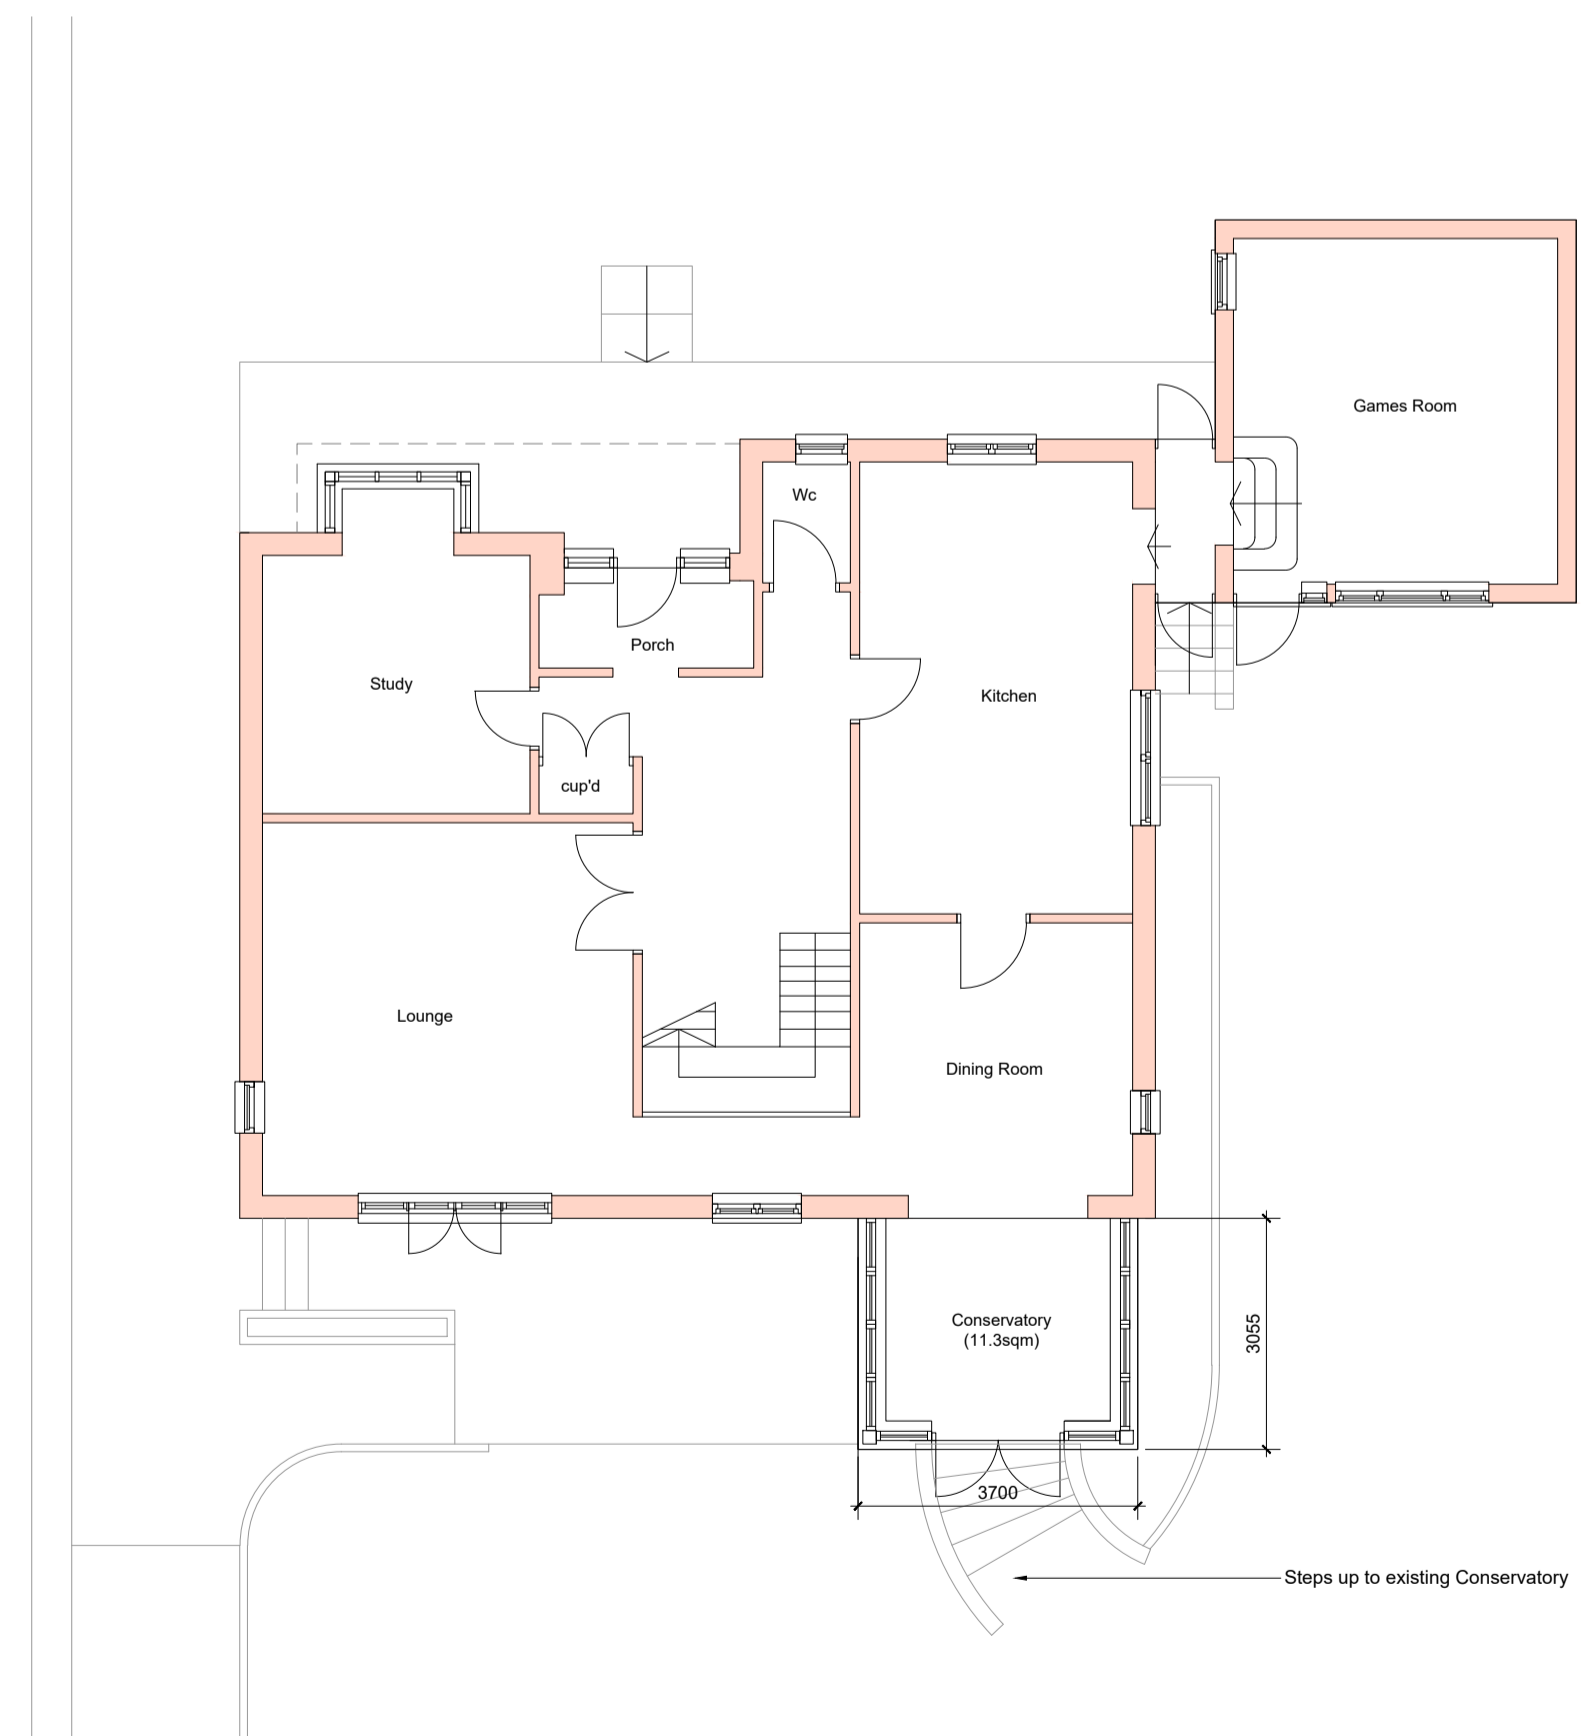

Existing Ground Floor Plan - scale 1:100

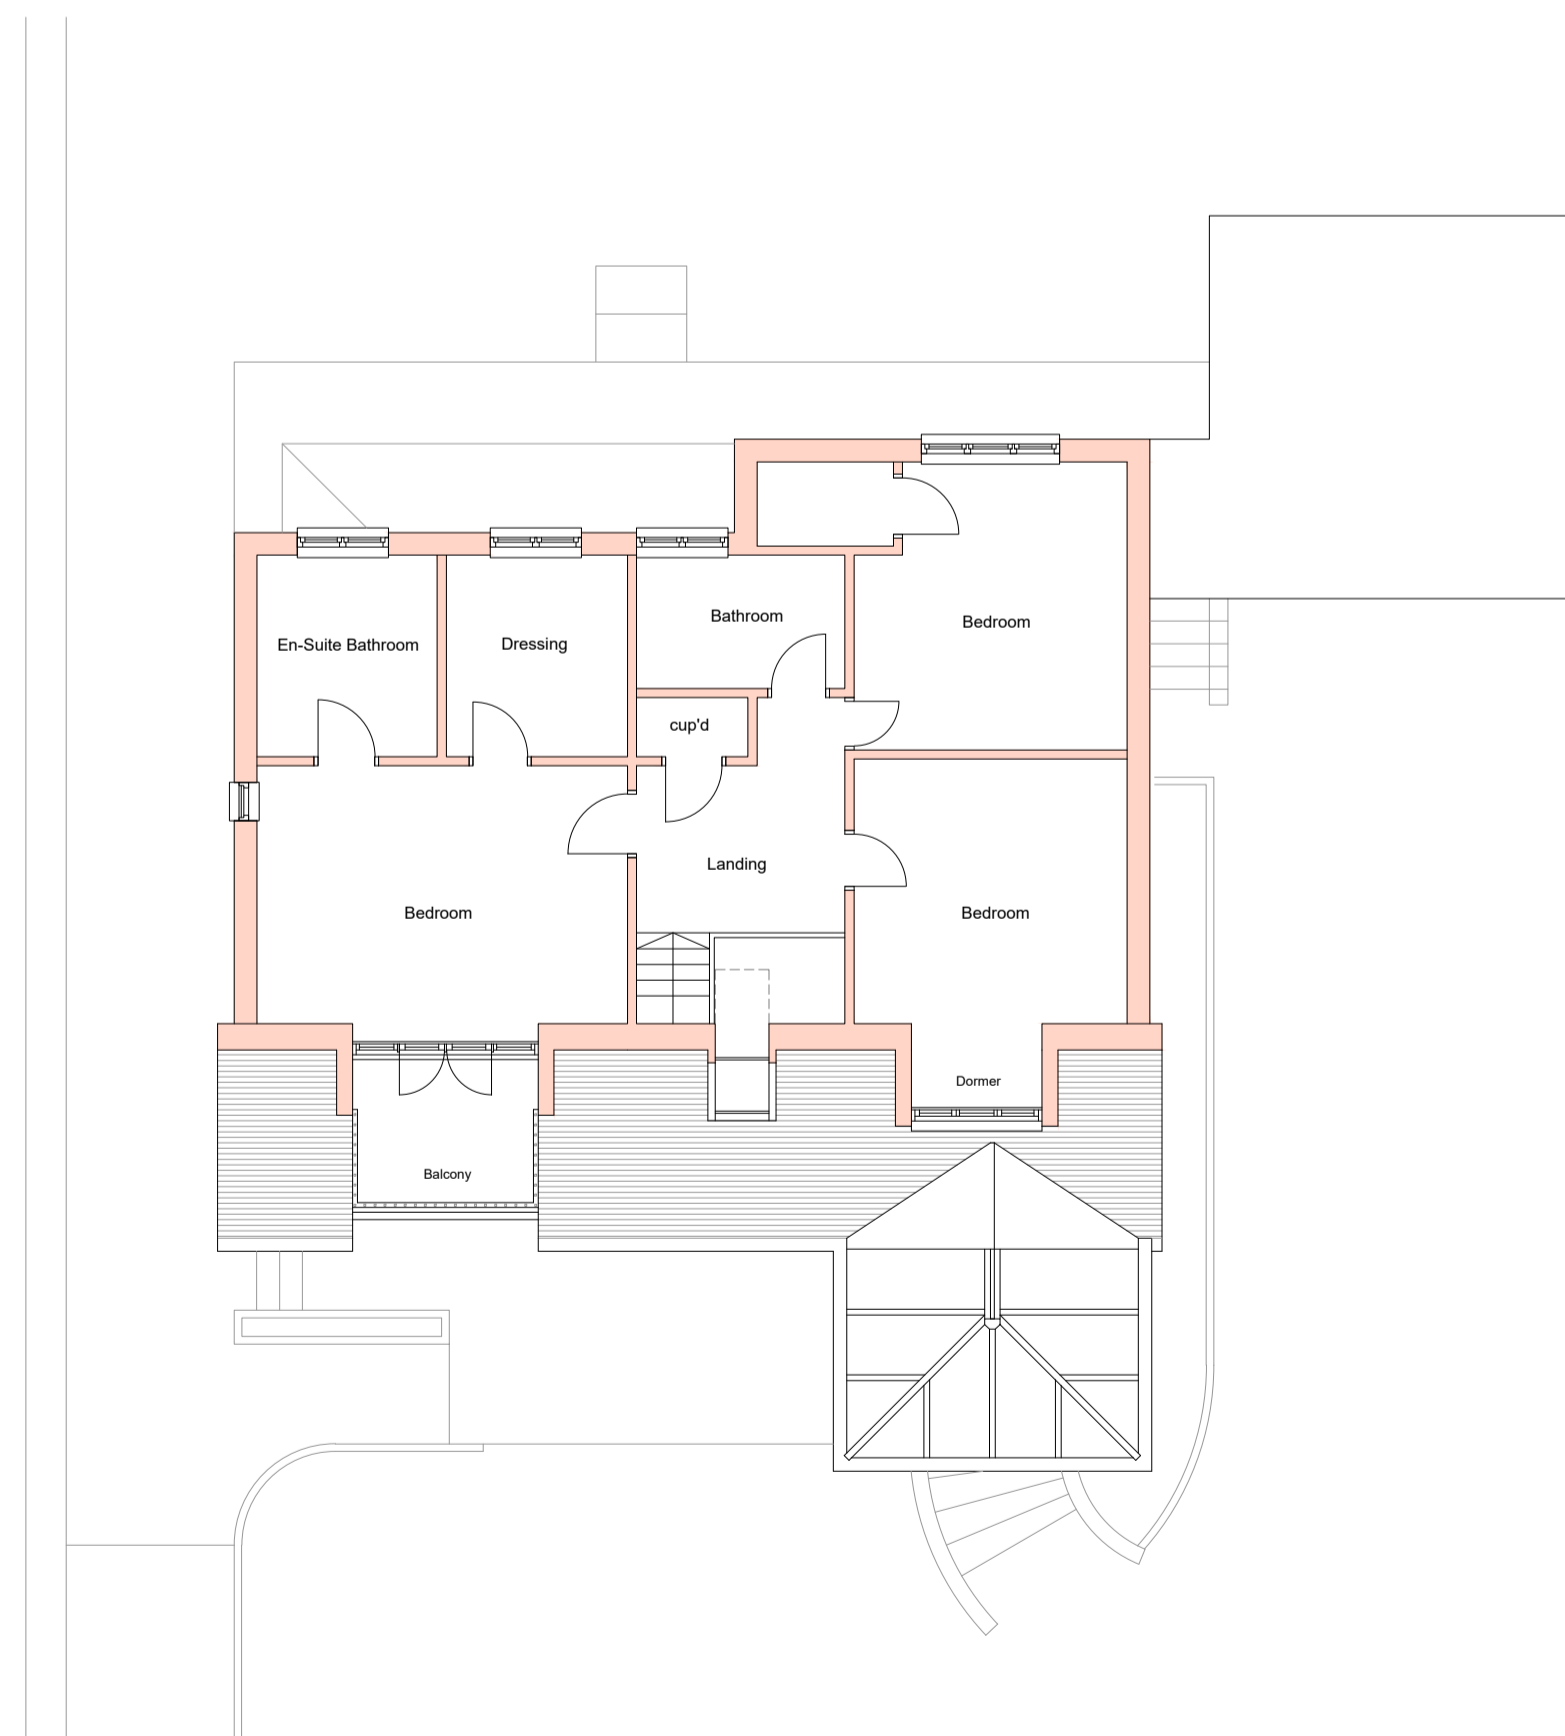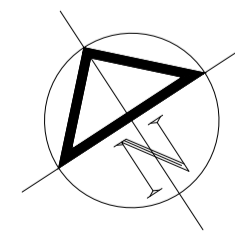 

Existing First Floor Plan scale 1:100

Rev.	Date	Description of Revisions
Status		
Permitted Development Application Ridge Height to Existing Side Addition Raised up.		
Project Title		
76 Hythe End Road, Wraysbury Staines. TW19 5AP		
Drawing Title		
Existing Ground & First Floor Plans Existing Elevations		
Drawing Number	Rev.	Scale
76HER - 060	/	1:100 @ A1