

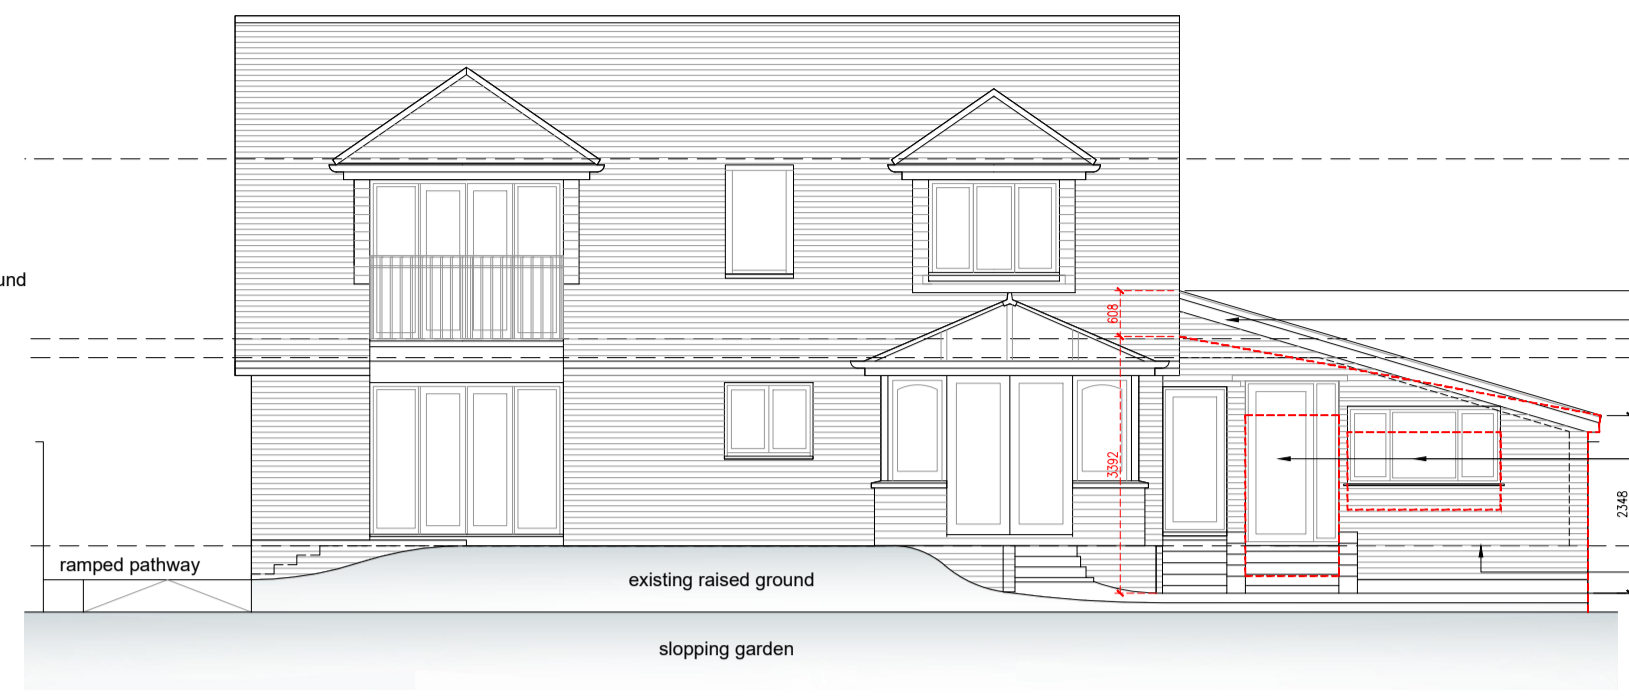



Proposed Side Elevation scale 1:100

 


Proposed Rear Elevation (No visible changes) scale 1:100

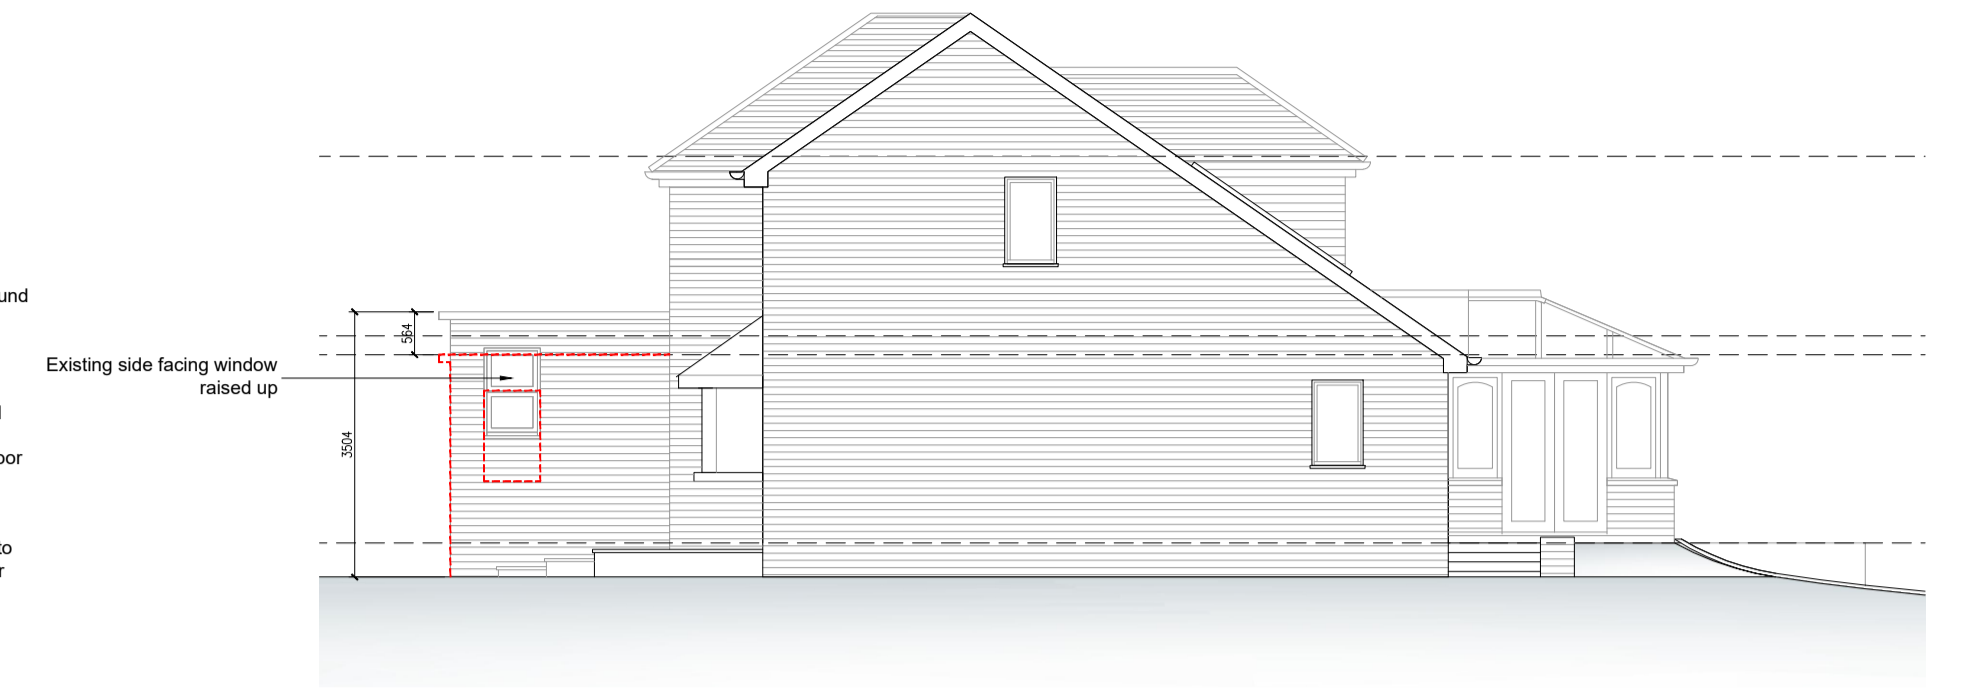




Proposed Side Elevation scale 1:100

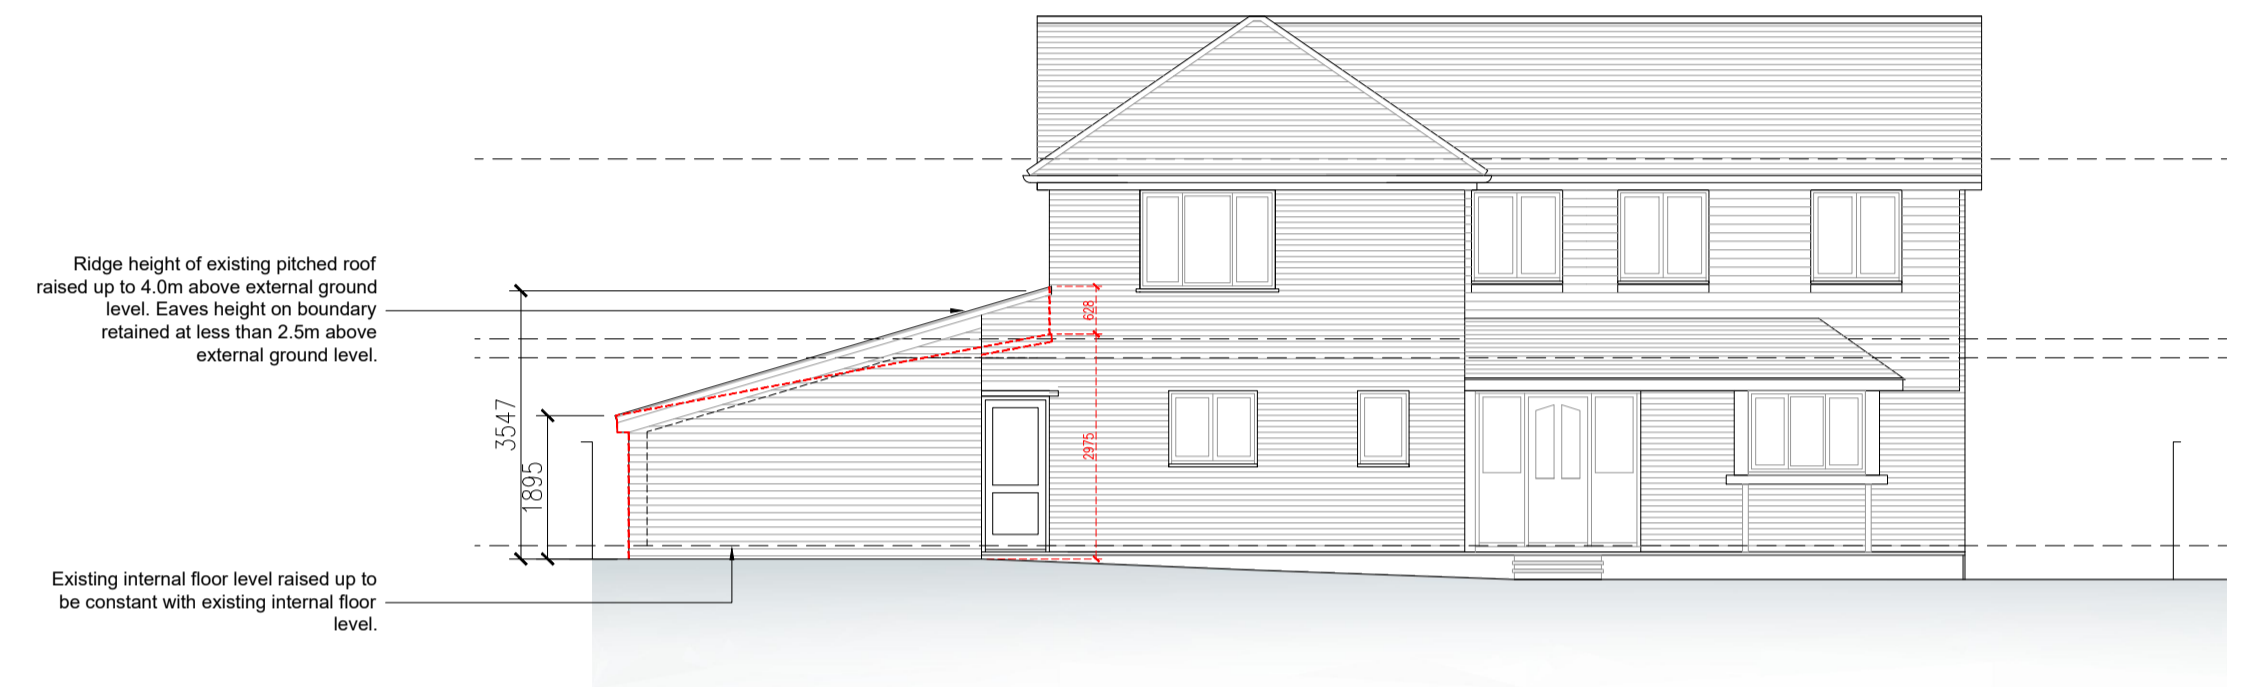

Proposed Front Elevation scale 1:100

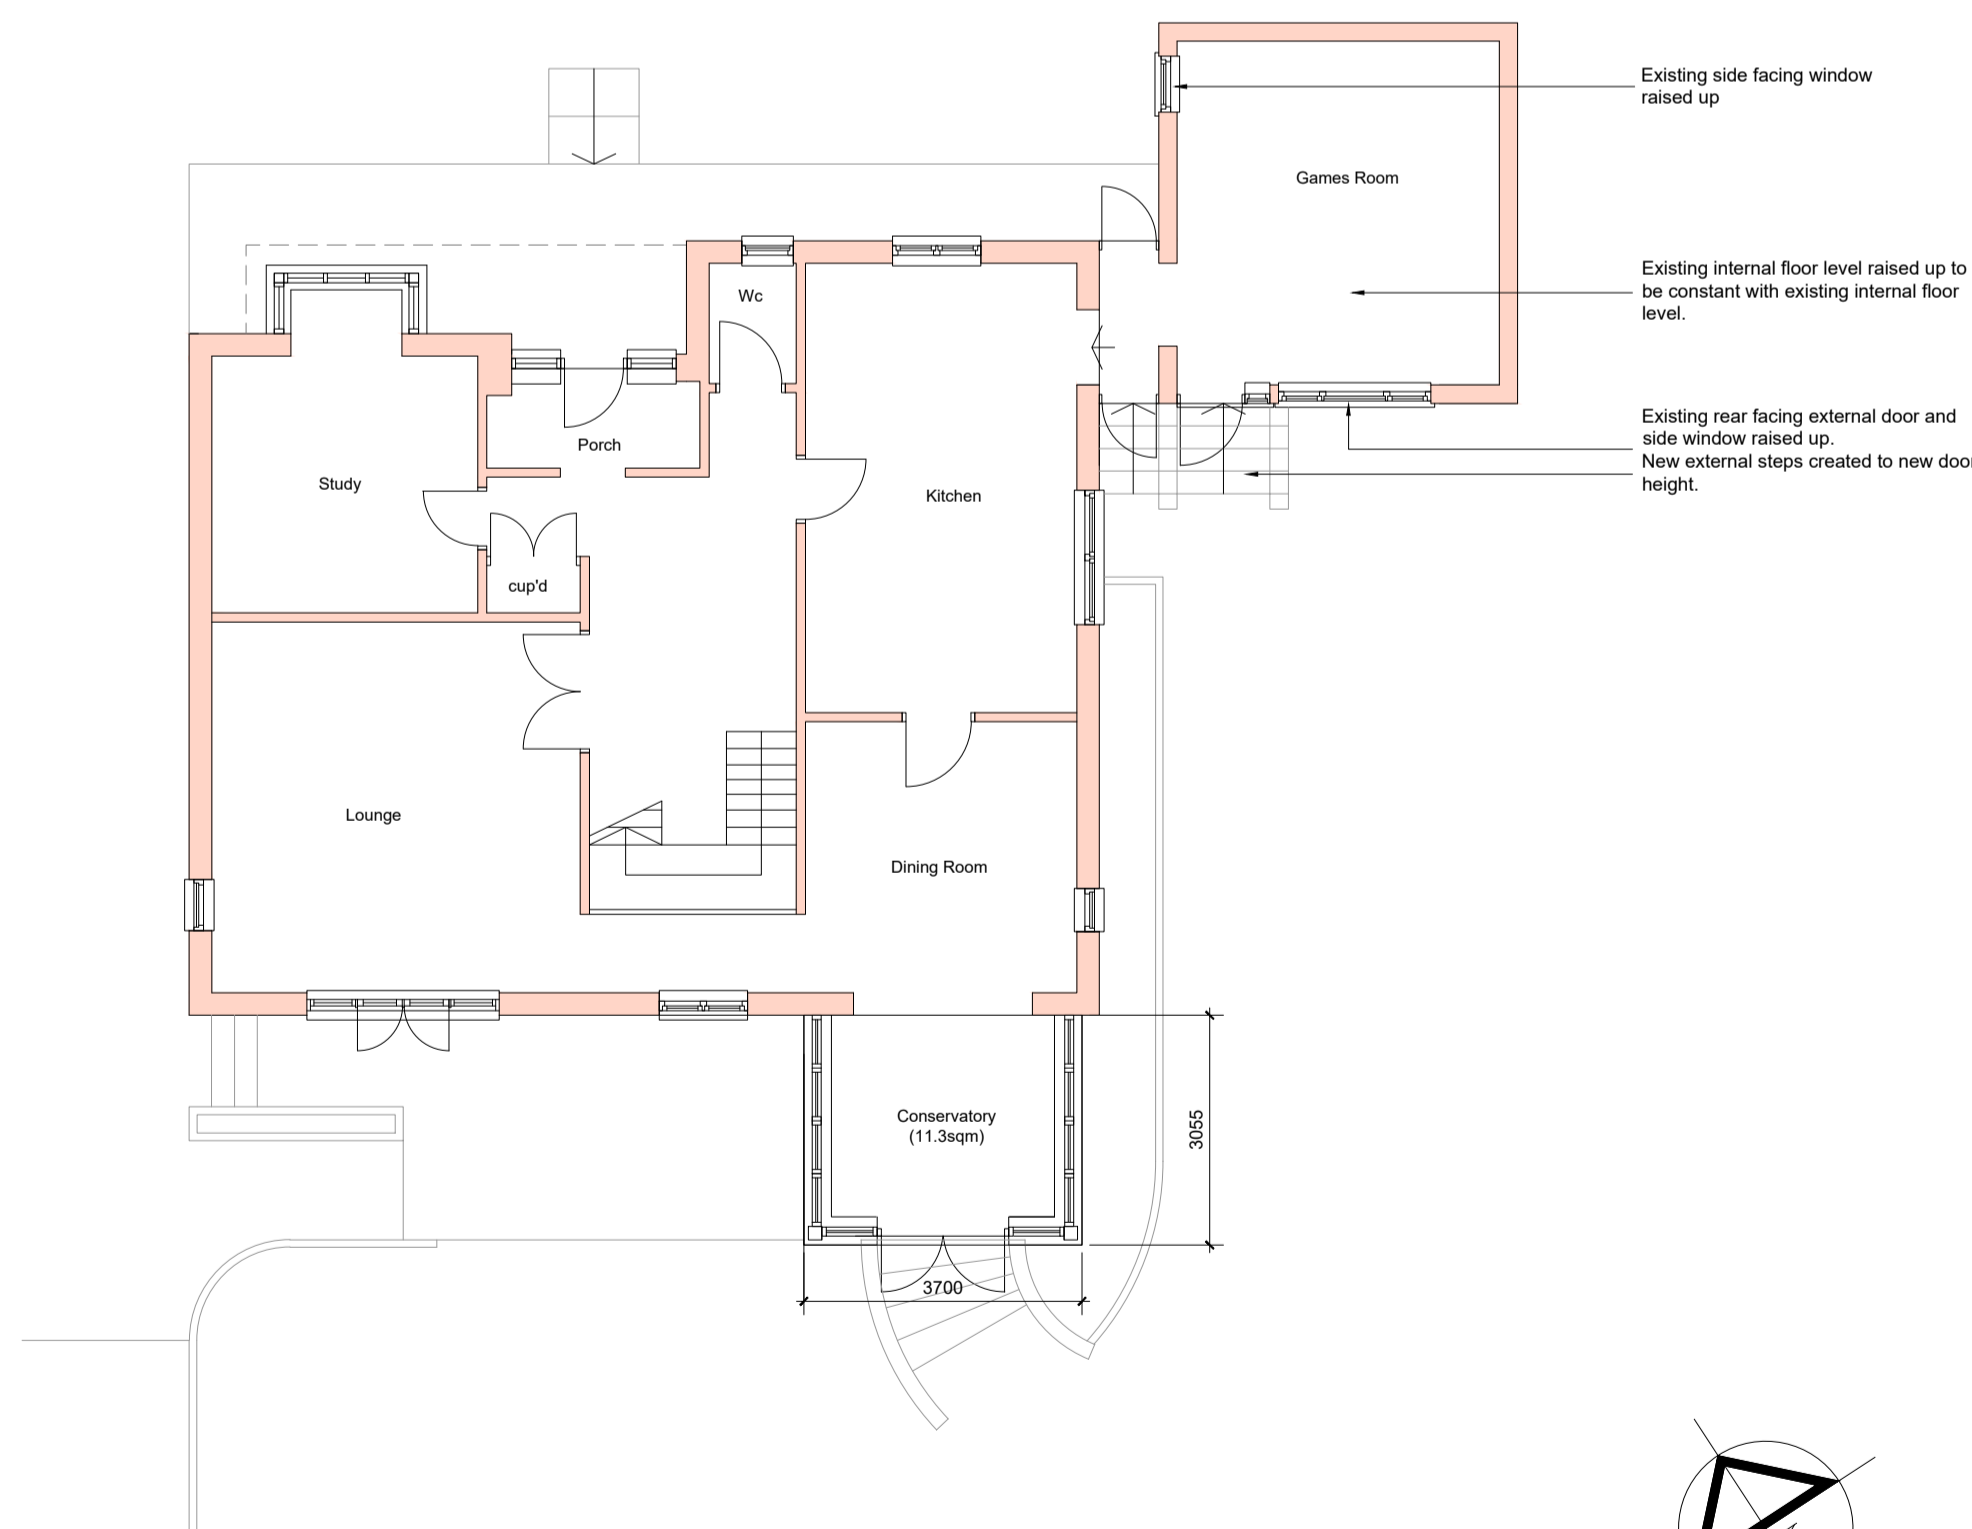

Proposed Ground Floor Plan - scale 1:100

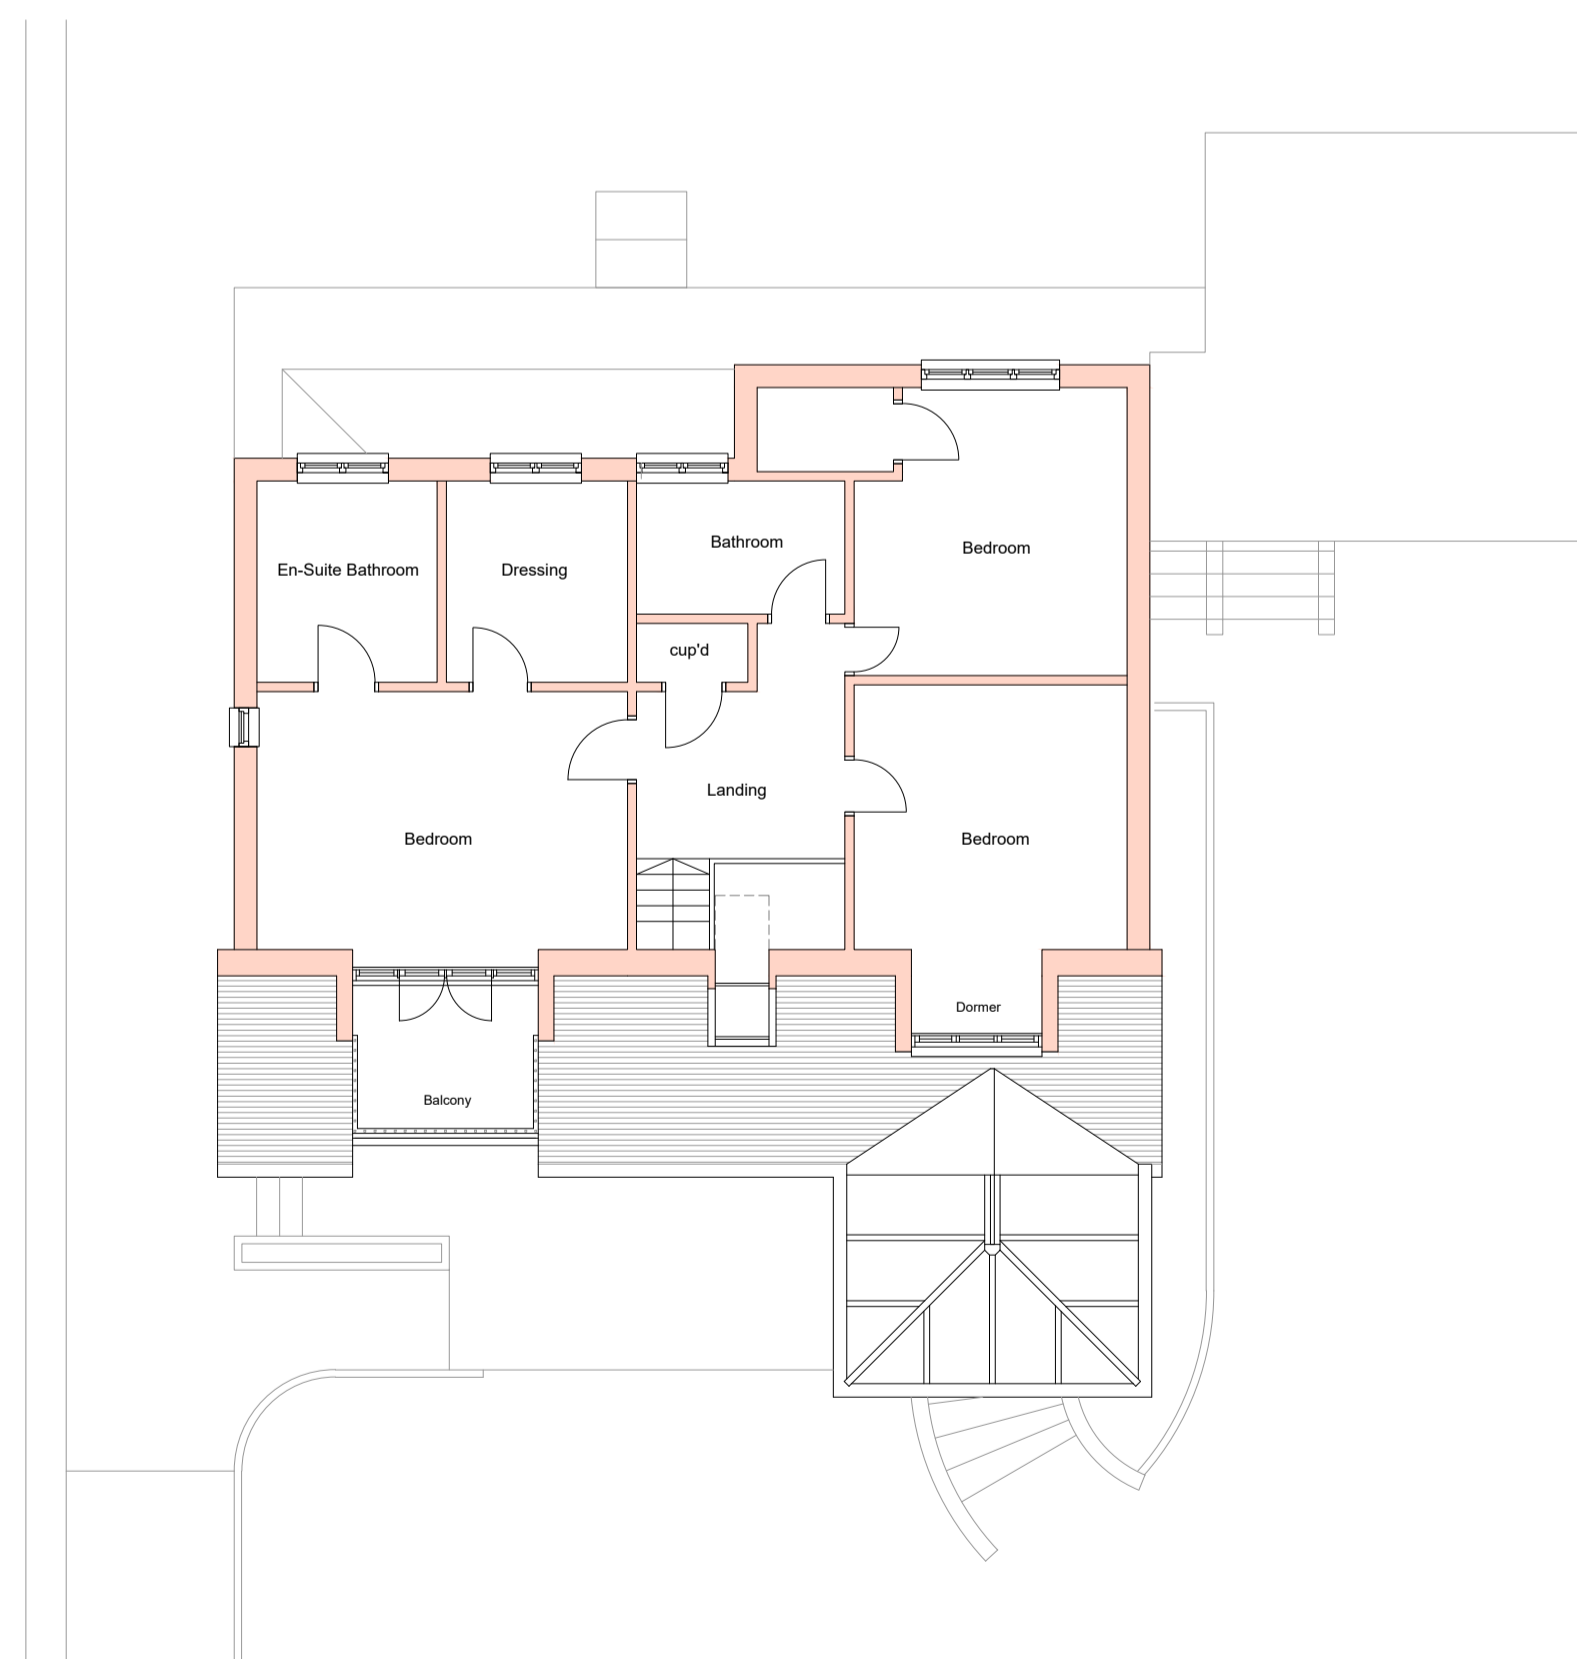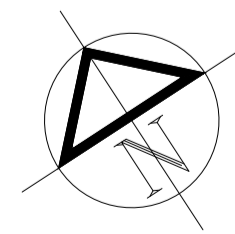 

Proposed First Floor Plan scale 1:100



Proposed Site Plan scale 1:500

Rev.	Date	Description of Revisions
Status		
Permitted Development Application Ridge Height to Existing Side Addition Raised up.		
Project Title		
76 Hythe End Road, Wraysbury Staines. TW19 5AP		
Drawing Title		
Proposed Ground & First Floor Plans Proposed Elevations		
Drawing Number	Rev.	Scale
76HER - 061	/	1:100, 1:500 @ A1