



Access statement
The layouts have been drawn in accordance with the agreed accessibility statement Version 9

UNITARY LEGEND

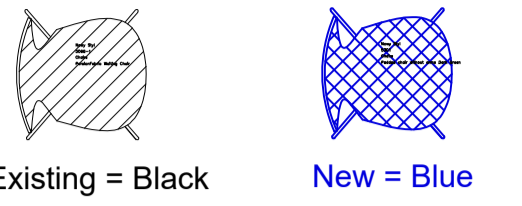

EXISTING FRONT ELEVATION - SCALE 1:50 @ A1

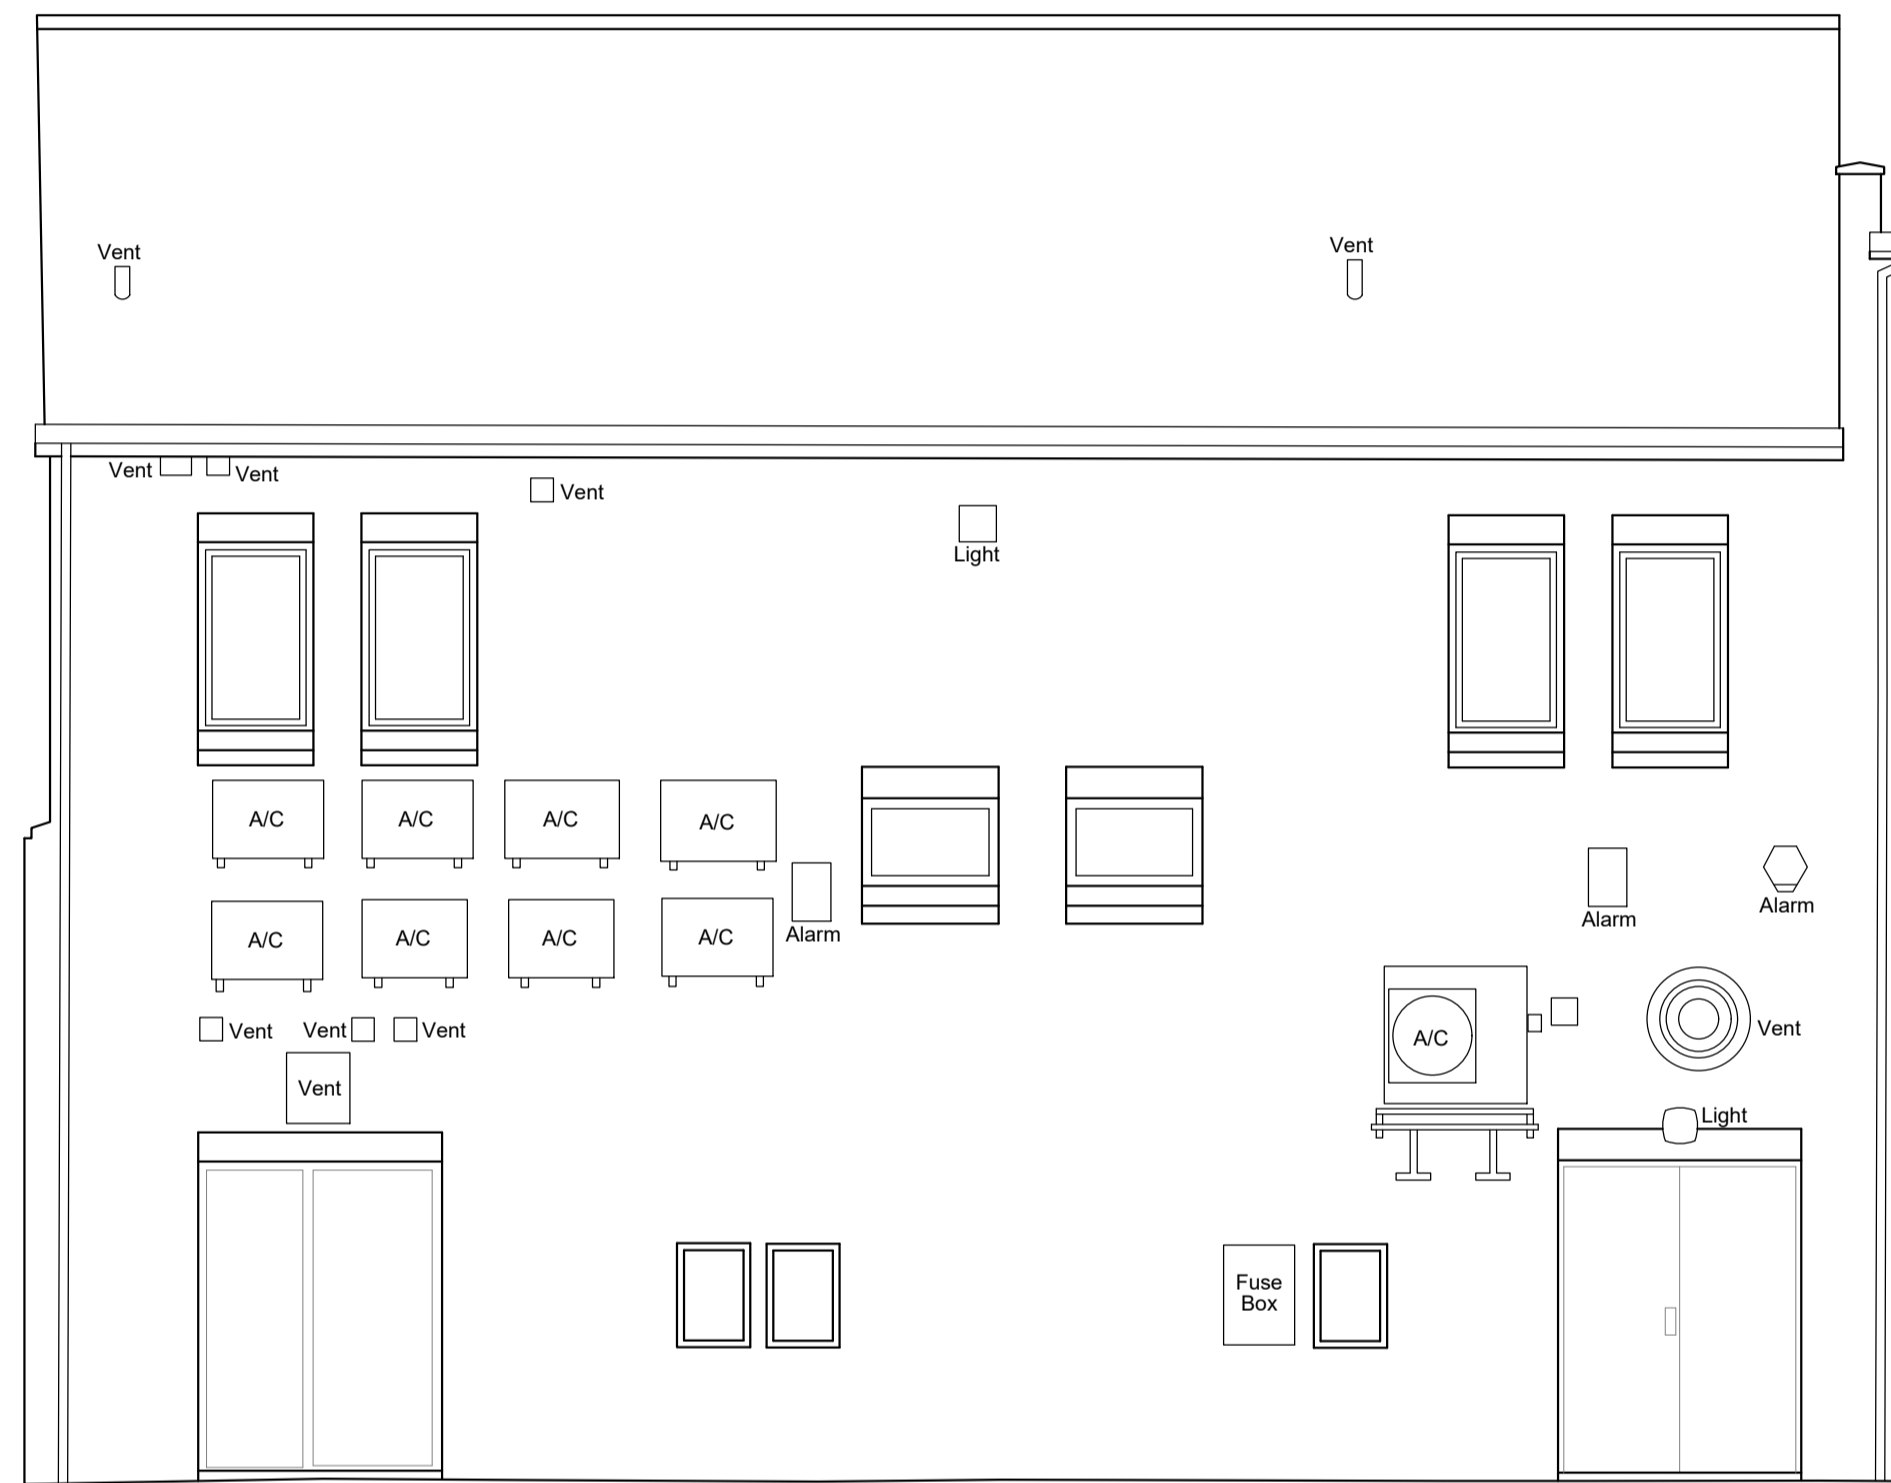

EXISTING REAR ELEVATION - SCALE 1:50 @ A1

EXISTING ELEVATION

APPROVAL
Drawing Sign off by:
Date:

Amendments:			
Rev	Init	Date	Description
-	RDS	09.11.23	Initial Design

Project:
93 High St,
Street,
Somerset,
BA16 0EZ

Title:
Existing Front and Rear Elevation Drawing

Specsavers Optical Superstores
Business Development, Cirrus House, 10 Experian Way, Nottingham NG2 1EP
Tel: +44 (0)345 2020 241
Fax: +44 (0)845 2020 241
E: designs@specsavers.com
www.specsavers.com

Street Expansion

Drawn By: RDS	Scale: 1:50 @ A1	Date: Nov 2023
------------------	---------------------	-------------------

Drawing Number: 589/102	Revision: -
-----------------------------------	----------------

Do not scale from this drawing. Dimensions to be checked on site.

