


GENERAL NOTES

- New fascia signage and window manifestations to be by Butterfields,
- New shopfront to new unit only, in line with drawings
- Allow for removal of existing entrance soffit signage, checked for rot etc and is in a good structural order, any rot to be removed replaced and redecorated in green signage colour
- Specsavers existing shopfront to be de-nibbed, prepared as necessary and resprayed in basalt grey RAL 7012, matching new.



PROPOSED ELEVATION
SCALE 1:50 @ A1

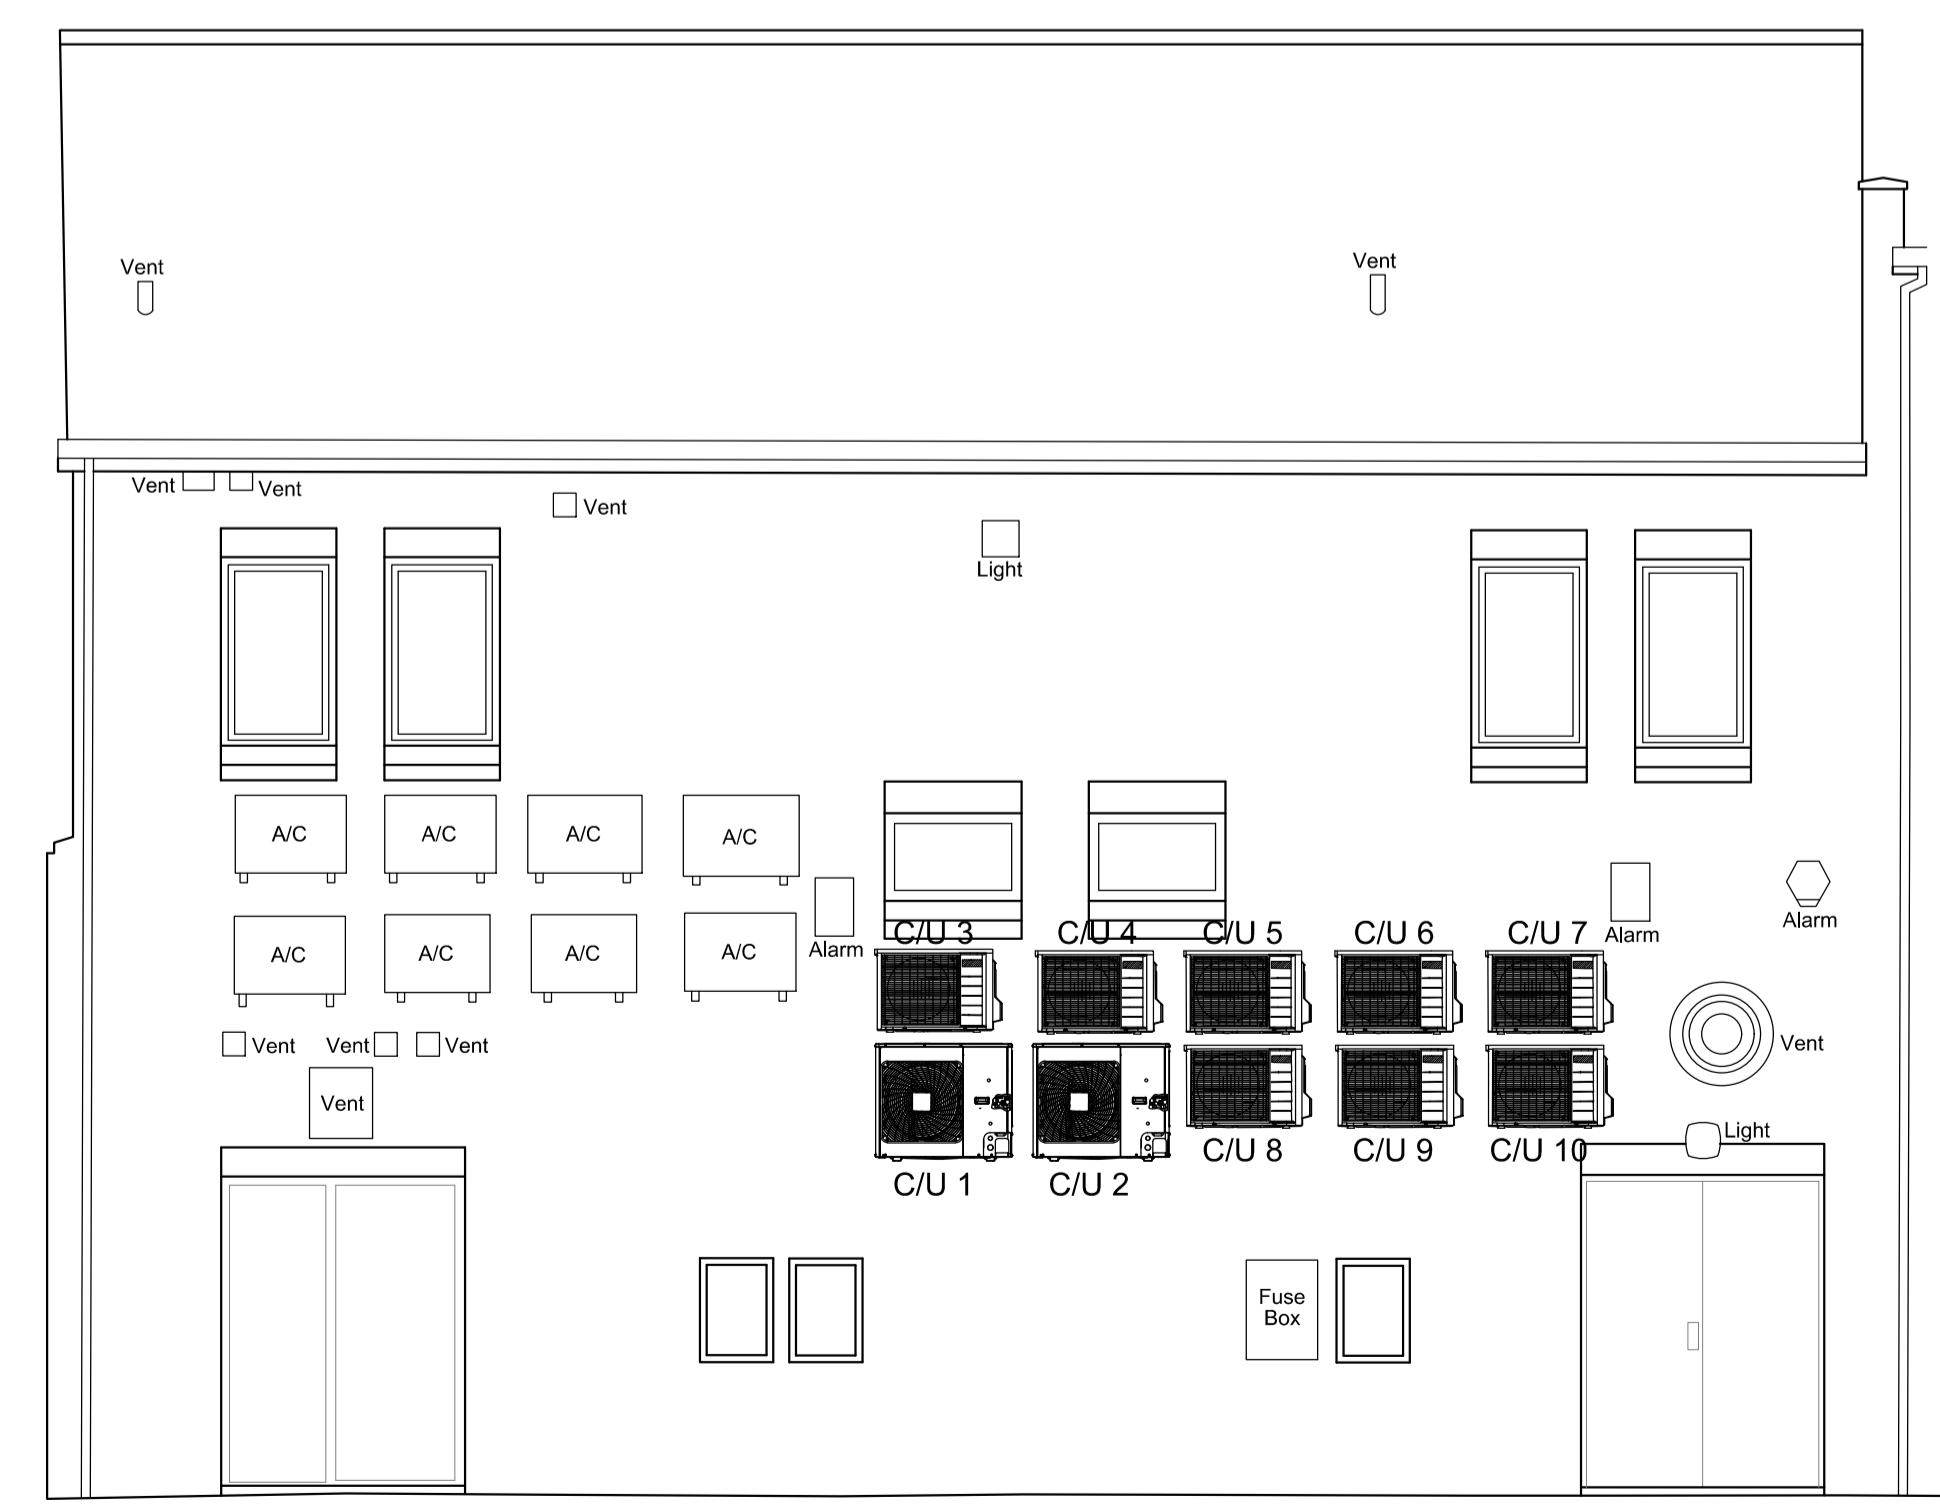

PROPOSED REAR ELEVATION
SCALE 1:50 @ A1

New Proposed Air Conditioning Schedule

A/C-1,2 Daikin FCAG-71 Dimensions H288 x W840 x D840 Weight 25kg Self-Clean Grill	A/C-3,4 Daikin FFA-35 Dimensions H260 x W575 x D575 Weight 16kg	A/C-5,6,7,8 Daikin FTXM-20 Dimensions H295 x W778 x D272 Weight 10kg
C/U-1,2 Daikin RZASG-71 Dimensions H870 x W1100 x D460 Weight 81kg Max Fuse 20amp Sound Pressure 48dba	C/U-3,4 Daikin RXM-35 Dimensions 552 x W840 x D340 Weight 32kg Max Fuse 13amp Sound Pressure 49dba	C/U-5,6,7,8 Daikin RXM-20 Dimensions H552 x W840 x D340 Weight 32kg Max Fuse size 10amp Sound Pressure 47dba
A/C-9 Daikin FTXM-25 Dimensions H295 x W778 x D272 Weight 10kg	A/C-10 Daikin FTXM-35 Dimensions H295 x W778 x D272 Weight 10kg	
C/U-9 Daikin RXM-25 Dimensions H552 x W840 x D340 Weight 32kg Max Fuse size 16amp Sound Pressure 47dba	C/U-10 Daikin RXM-35 Dimensions H552 x W840 x D340 Weight 32kg Max Fuse size 16amp Sound Pressure 49dba	

PLANNING ELEVATIONS

Drawing Sign off by:
Date:



Amendments:

Rev	Init.	Date	Description
-	RDS	09.11.23	Initial creation of planning drawings.
A	RDS	01.12.23	AC overlay

Project:
93 High St,
Street,
Somerset,
BA16 0EZ


Title:
Proposed Elevation Drawings

Specsavers Optical Superstores

Business Development, Tel: +44 (0)345 2020 241
 Cirrus House, Fax: +44 (0)845 2020 241
 10 Experian Way,
 Nottingham E: designs@specsavers.com
 NG2 1EP www.specsavers.com

Street Expansion

Drawn By: RDS	Scale: 1:50 @ A1	Date: Nov 2023
Drawing Number: 589/104	Revision: A	

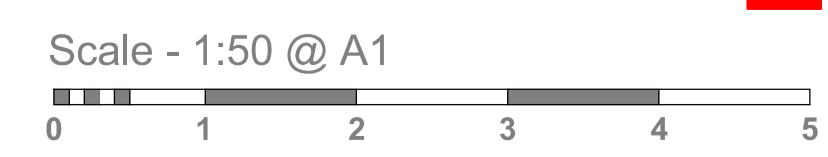

Do not scale from this drawing. Dimensions to be checked on site.