

astley.

Delivering creative brand environments
through signage, print and digital solutions



Penarth

Client:
Specsavers

Full Address:
93 High St,
Street
Ba16 0EZ

Title:
External Signage

Date:
31.10.23

Drg by:
MR

Drawing Ref:
G_85426

Visual Status:
For review

Existing views



Proposed front elevation

Scale 1:50@A3



Proposed elevation
Scale 1:50@A3


Item 1

Item 3


Item 1

Item 1 specification

Scale 1:30@A3

 

MANUFACTURING SURVEY REQUIRED

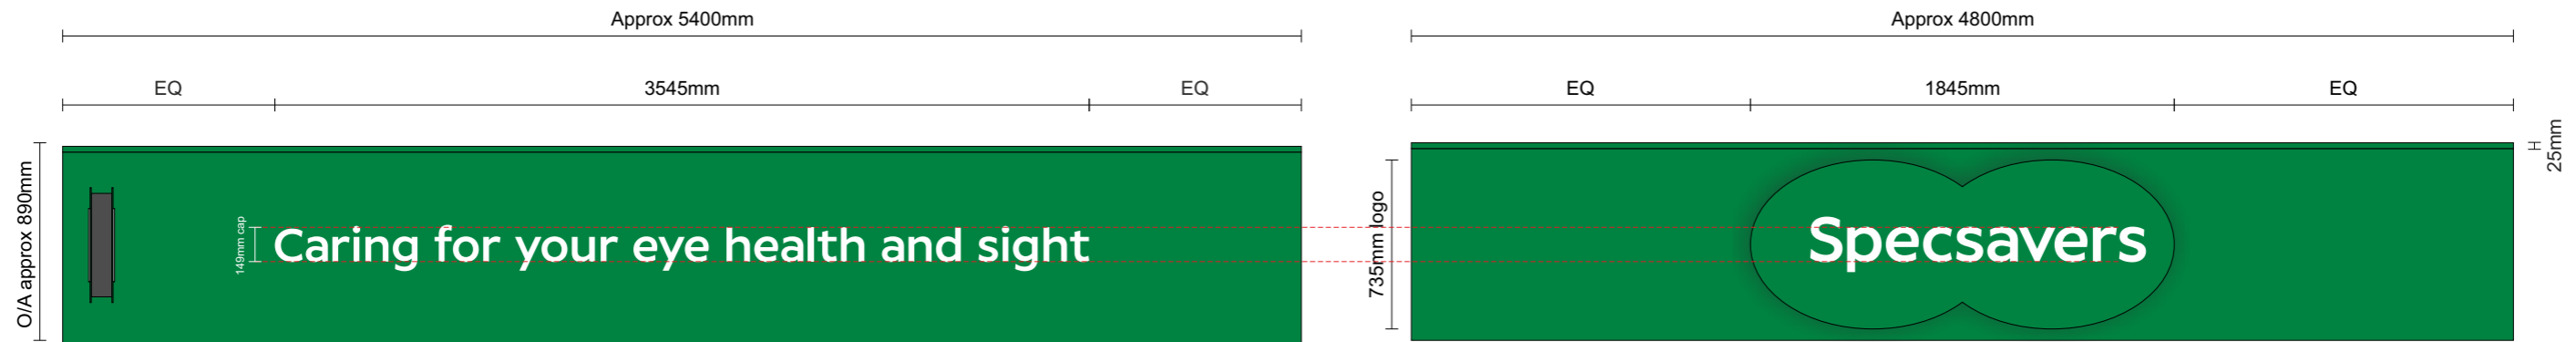

Item 1

Scale 1:30 @ A3

Static illumination levels: Less than 300Cd/m²


DESIGN to be approved by client

Item 1 specification

Scale 1:5@A3




MANUFACTURING SURVEY REQUIRED

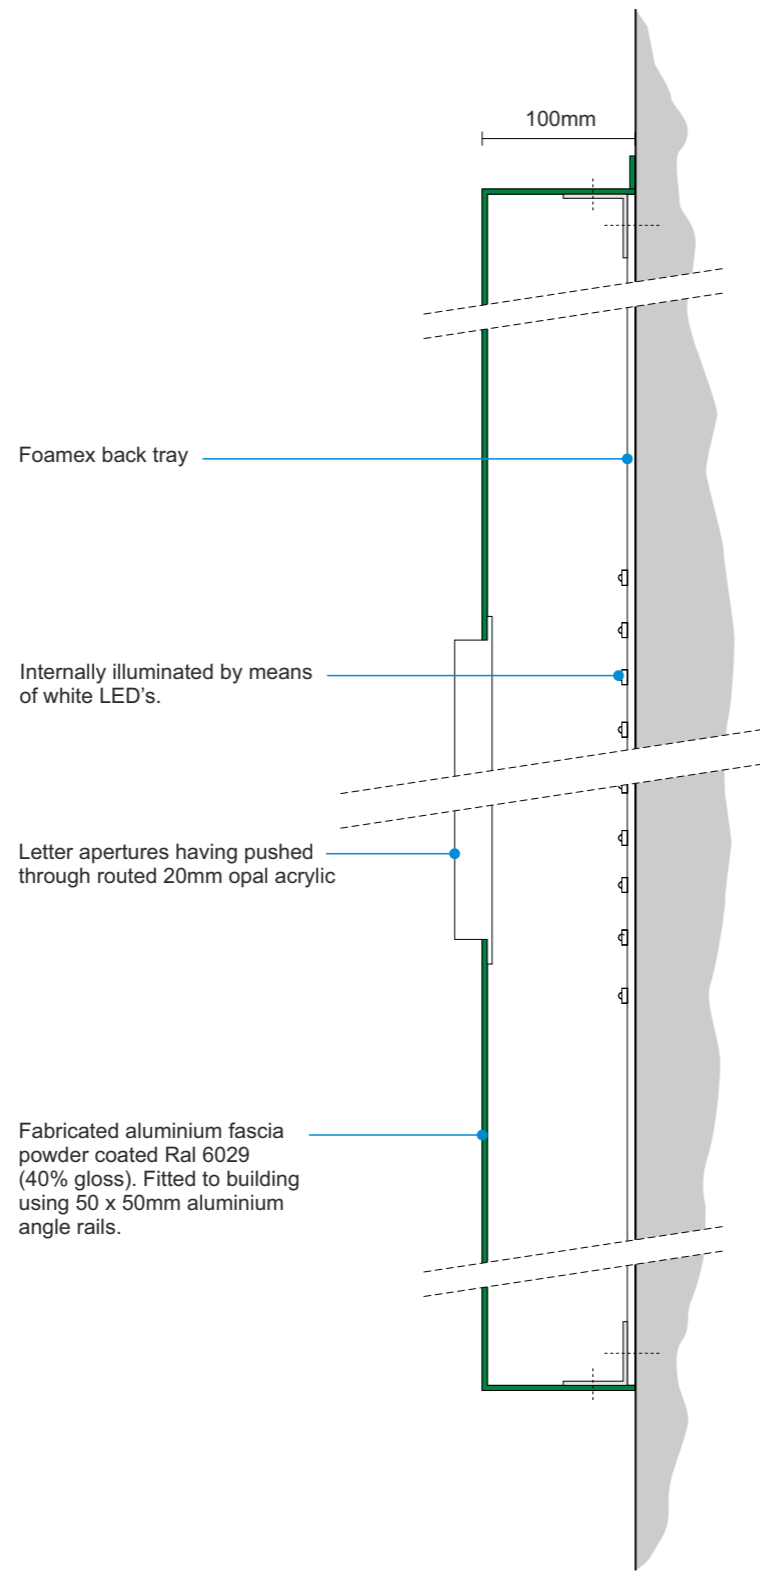

Sub text section

Scale 1:5

SPEC APPROVED BY G.F. 11.01.23

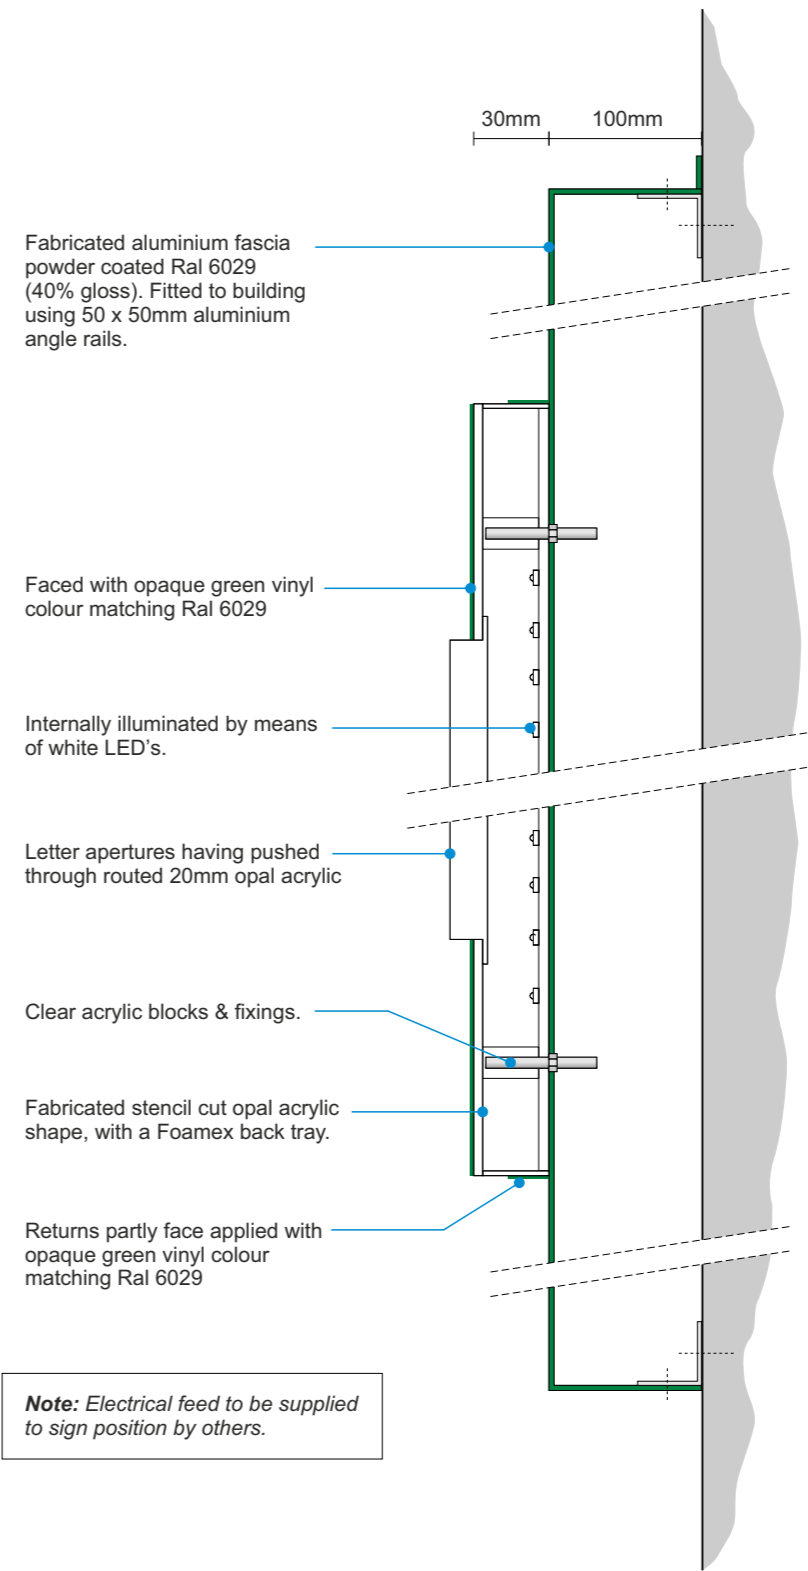

Logo section

Scale 1:5




SPEC APPROVED BY G.F. 11.01.23

Note: Electrical feed to be supplied to sign position by others.

Item 2 specification

Scale 1:10 @ A3

Scale 1:5 @ A3

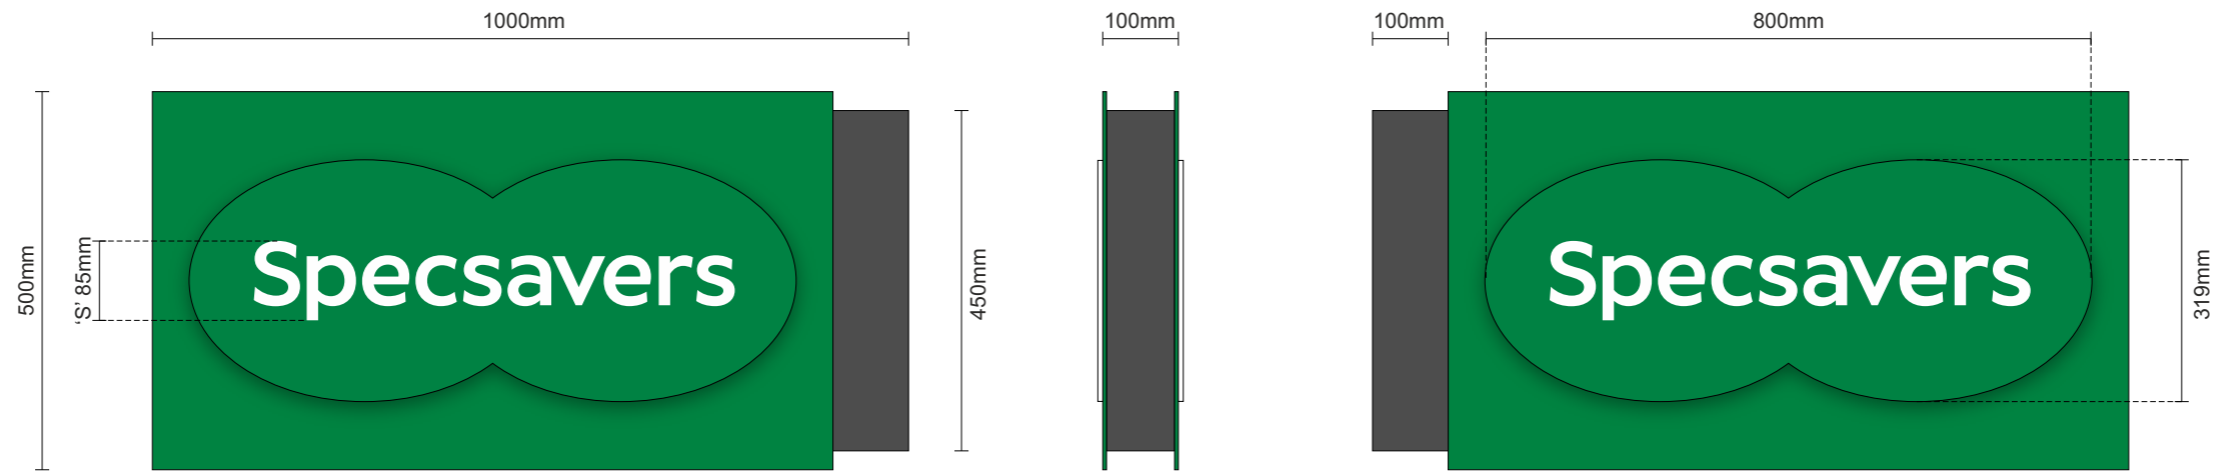 
 


Item 2

Scale 1:10 @ A3

Static illumination levels: Less than 300Cd/m²


SPEC APPROVED BY G.F. 09.01.23

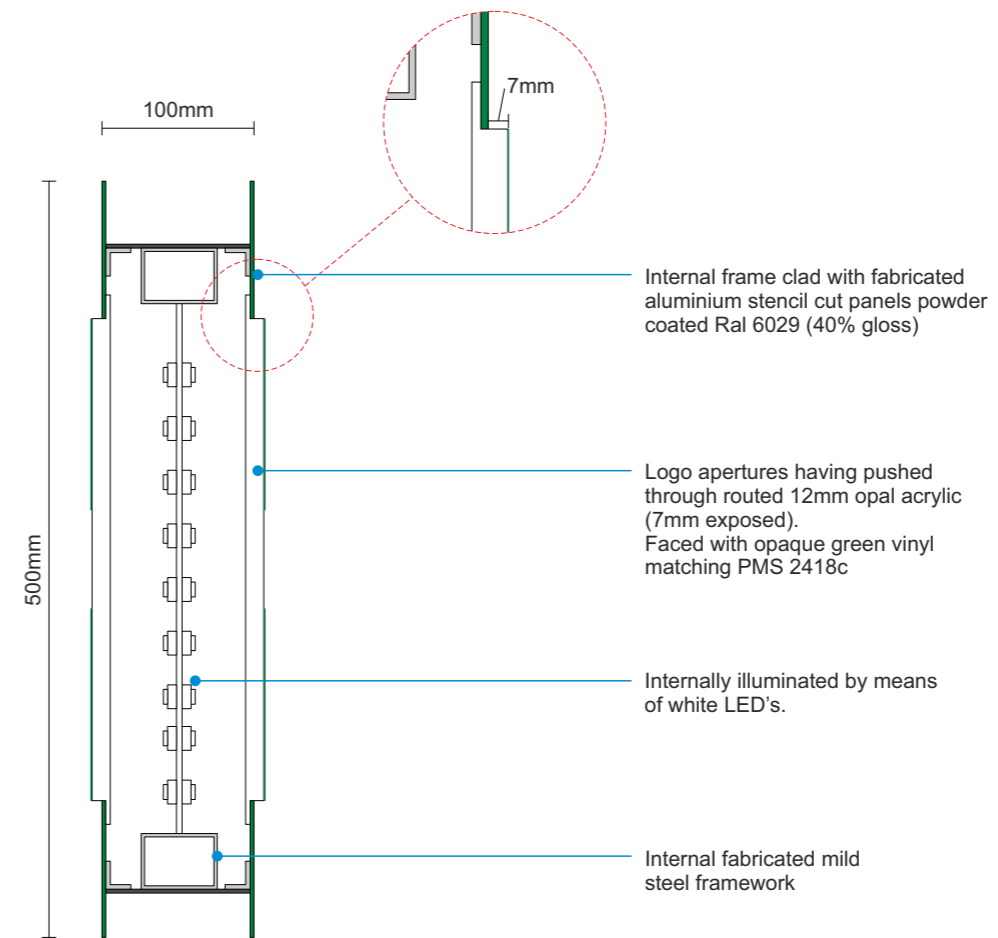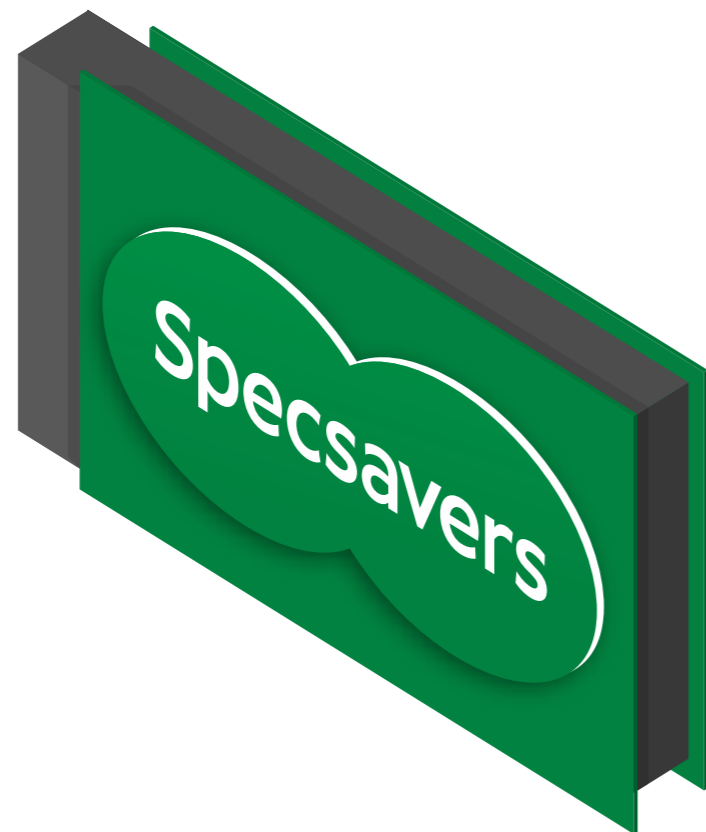

Section through

Scale 1:5 @ A3

Note: Electrical feed to be supplied to sign position by others.

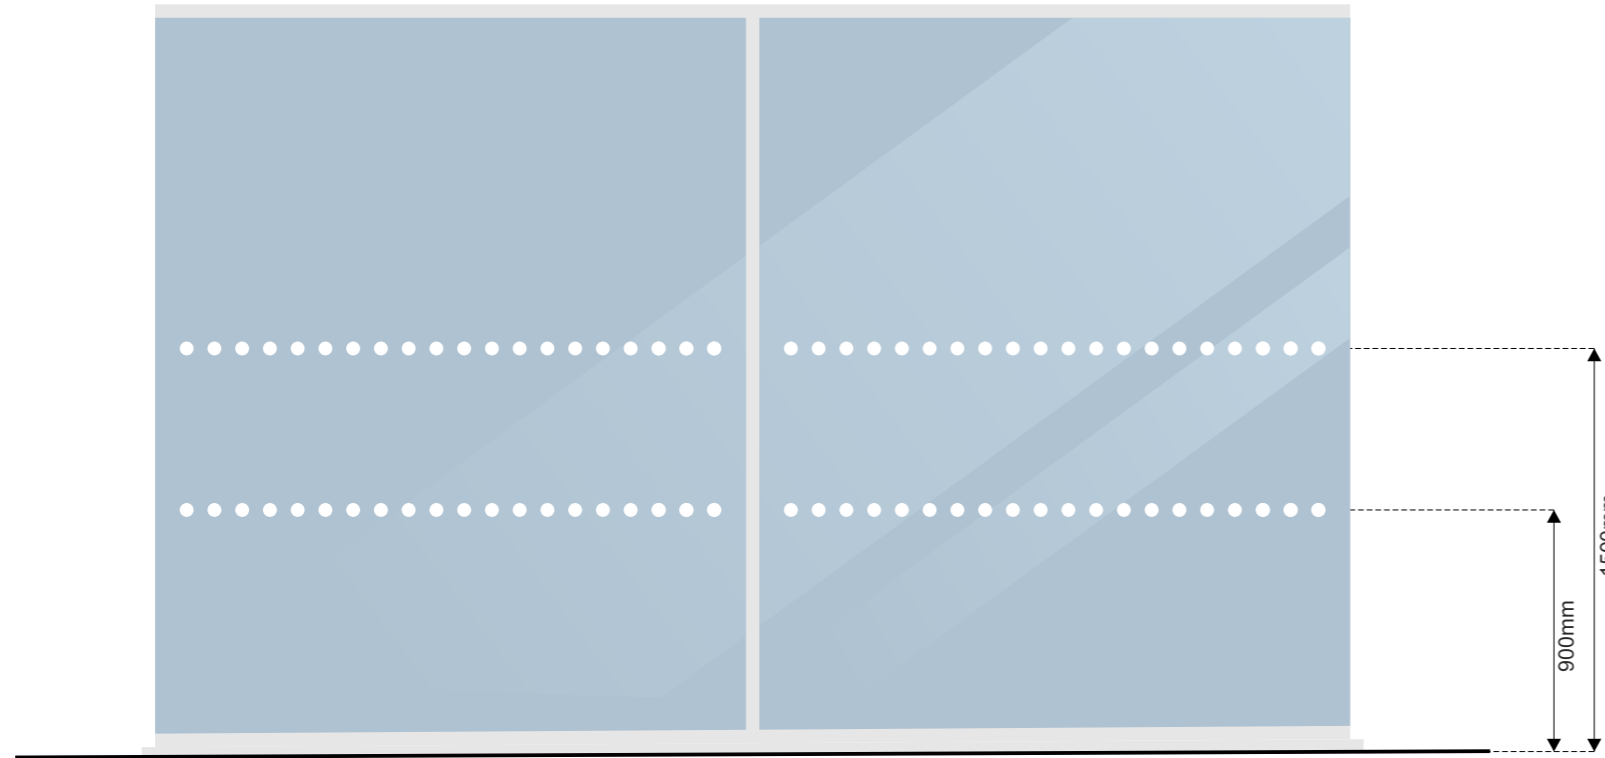

Indicative window layout




Glazing reverse applied with frosted vinyl dots



1No. 110 x 320mm double sided digitally printed vinyl opening hours lozenge applied to glazing.



Indicative layout

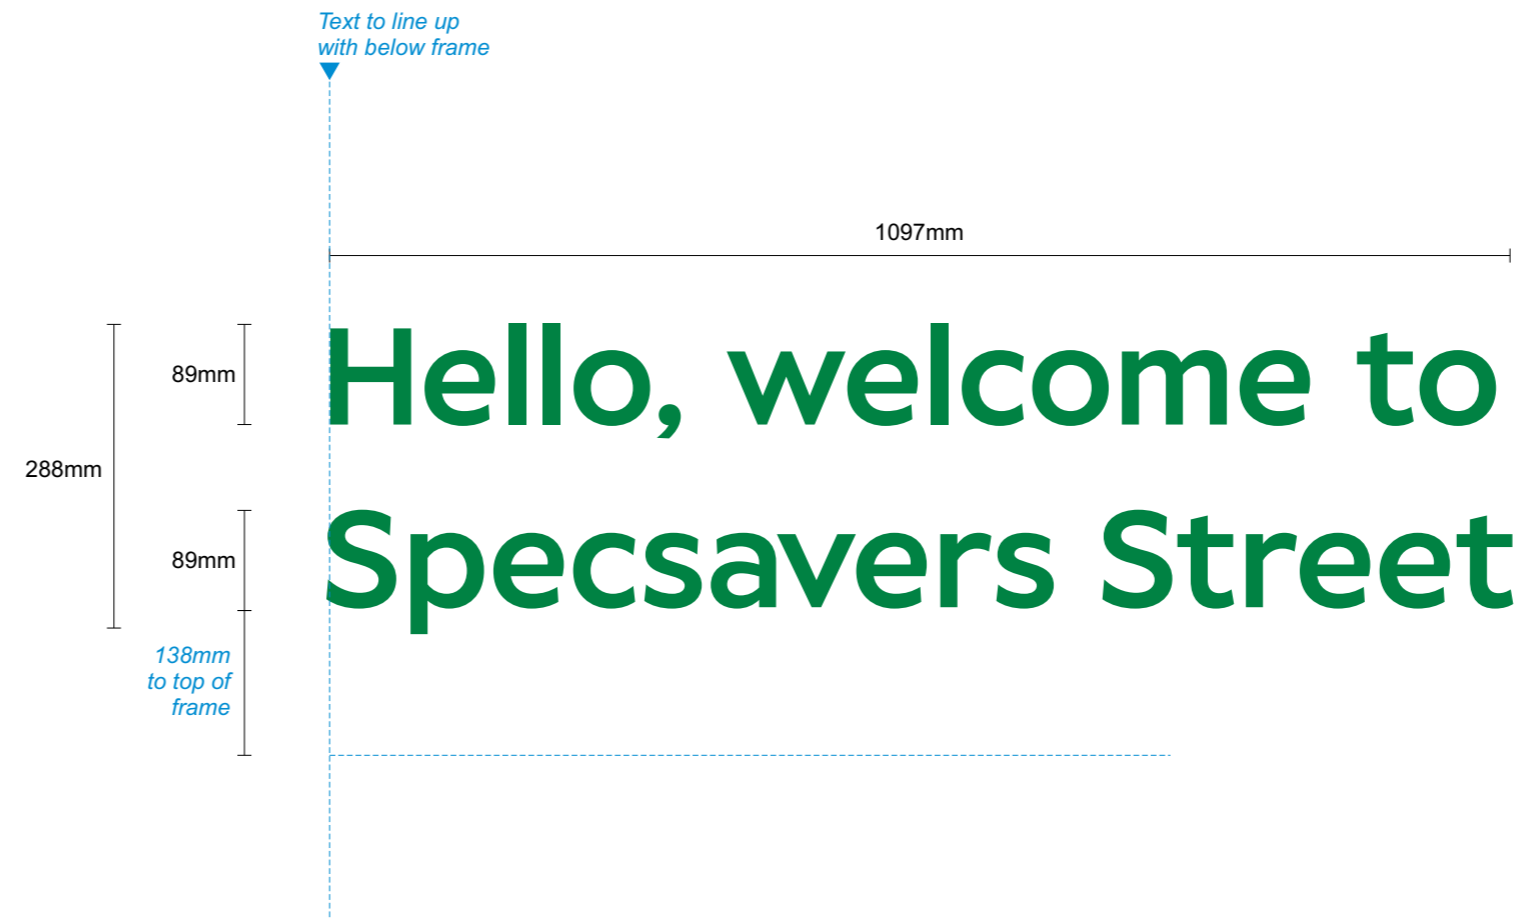

1No. set of standard 5mm thick green acrylic letters matching Ral 6029