



**a** key plan  
001 scale: 1:500

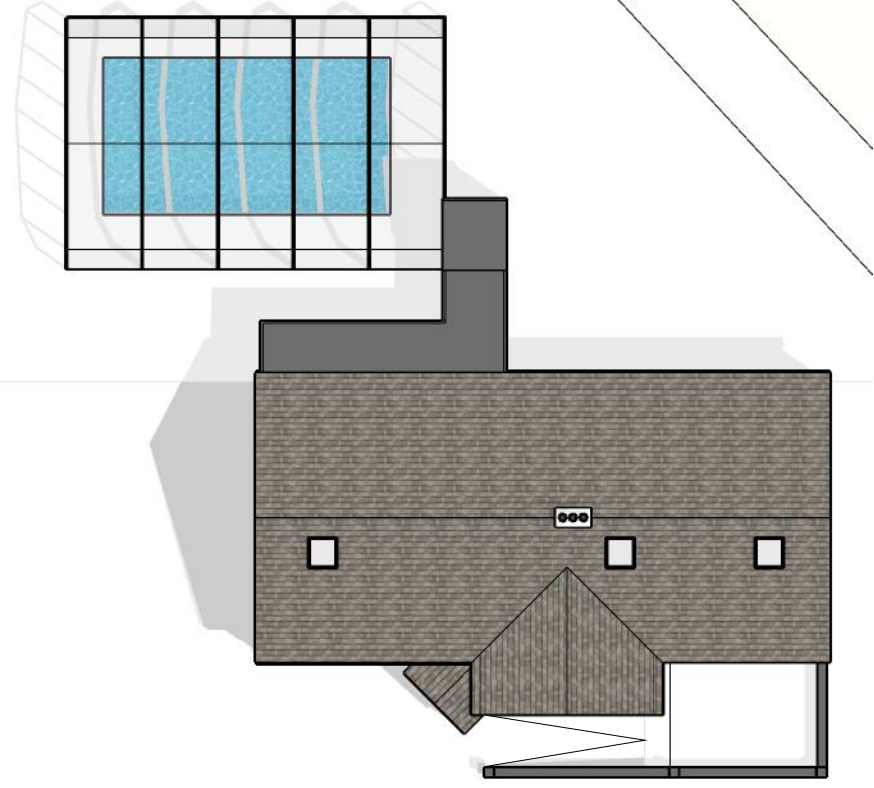

**b** roof plan  
002 scale: 1:200

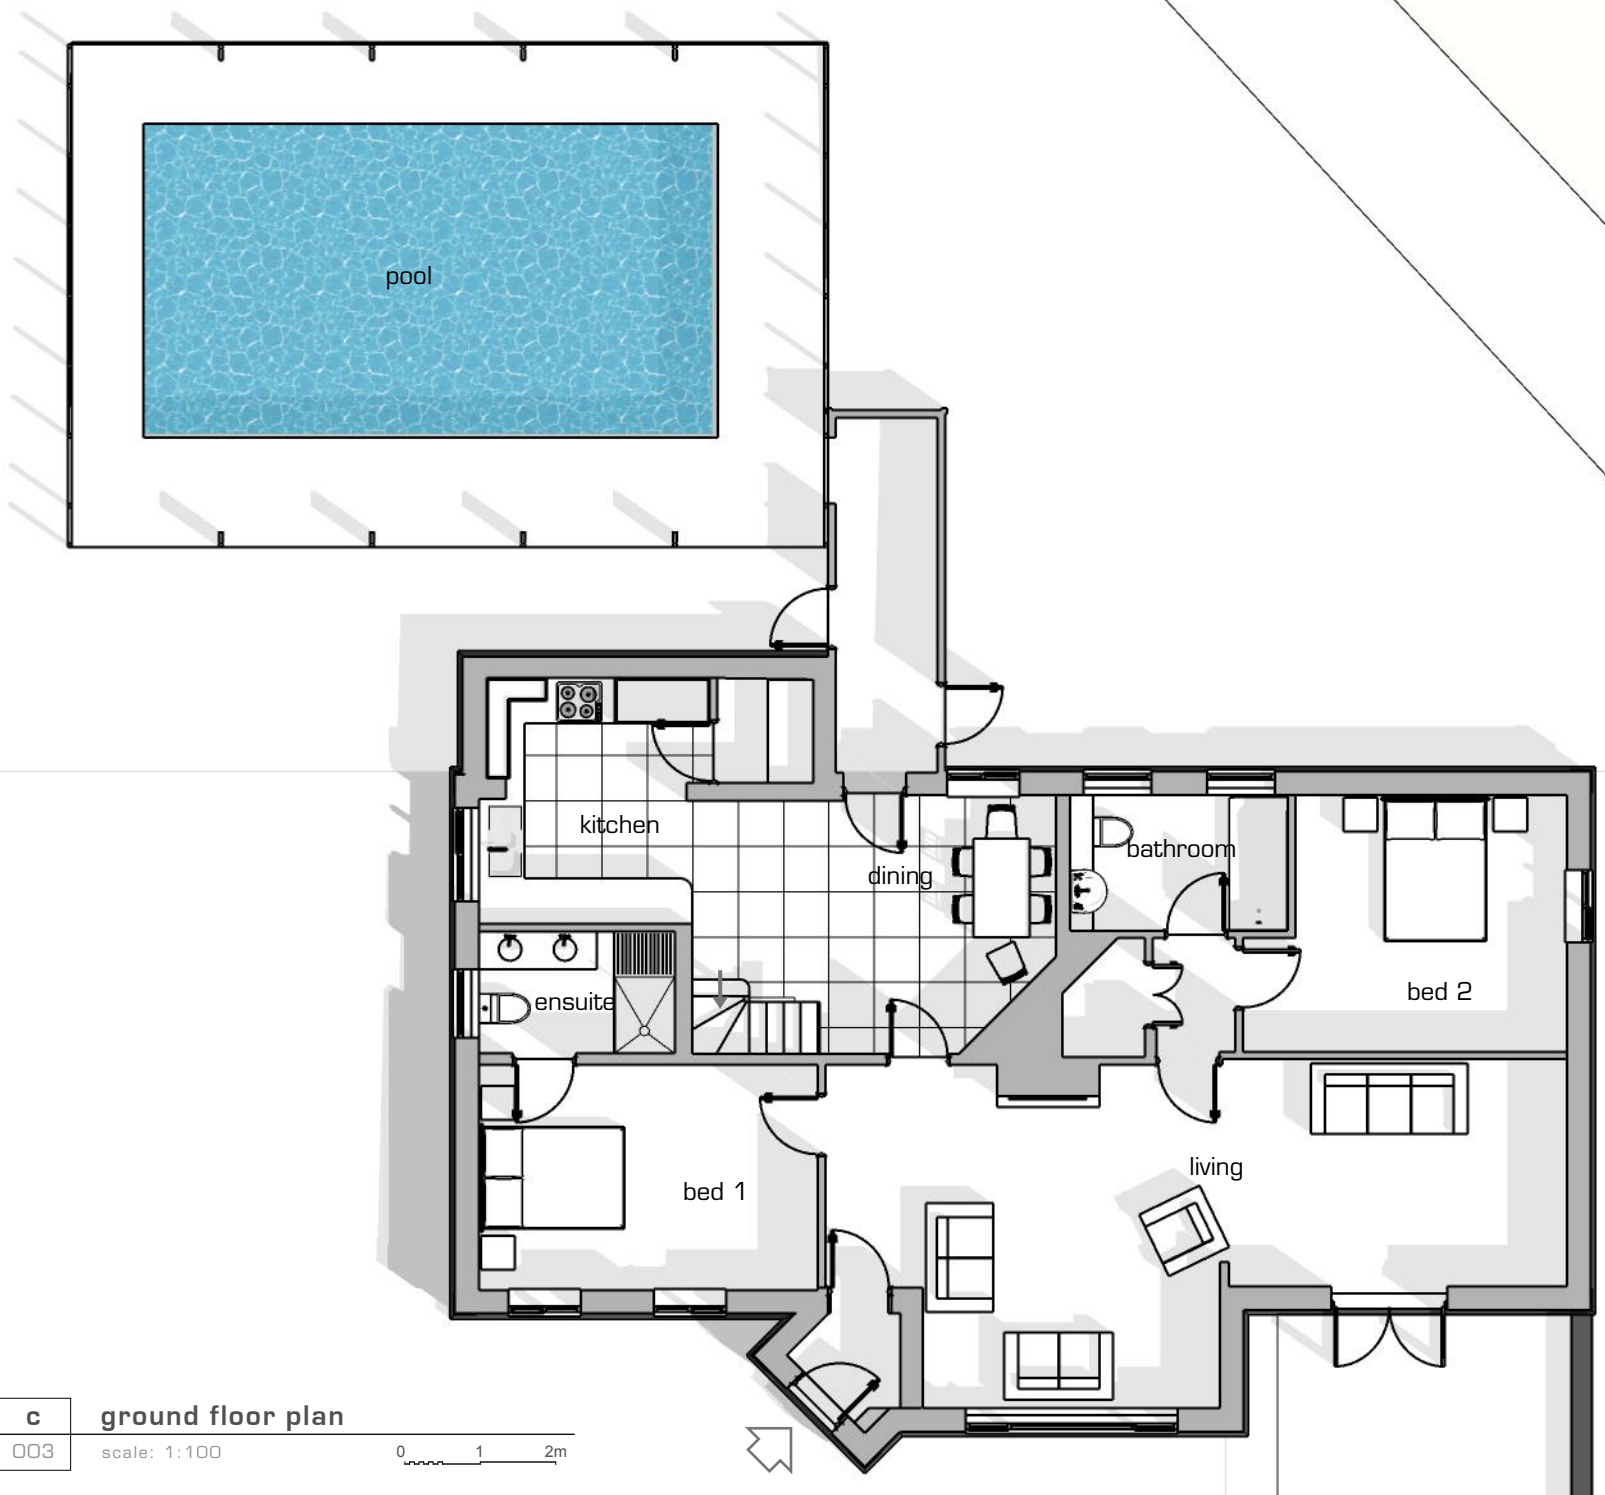

**c** ground floor plan  
003 scale: 1:100