

PLANNING

P1 10/12/2021 PLANNING

Project

Wootton Place

Client

c/o JPPC

Drawing Title

**Existing First Floor Plan
(Sheet 3)**

Scale Date Created

Scale 01.06.21

Drawing Number

20072-003b

Revision Revision Date

P1 10.12.21

Drawn By Checked By


TYC ZAA

Do not scale from drawing, all dimensions to be checked on site. Report omissions and discrepancies to the architect immediately

**MICHAELIS
BOYD .**

108 Palace Gardens Terrace
London W8 4RT

44 20 7221 1237
hello@michaelisboyd.com
michaelisboyd.com

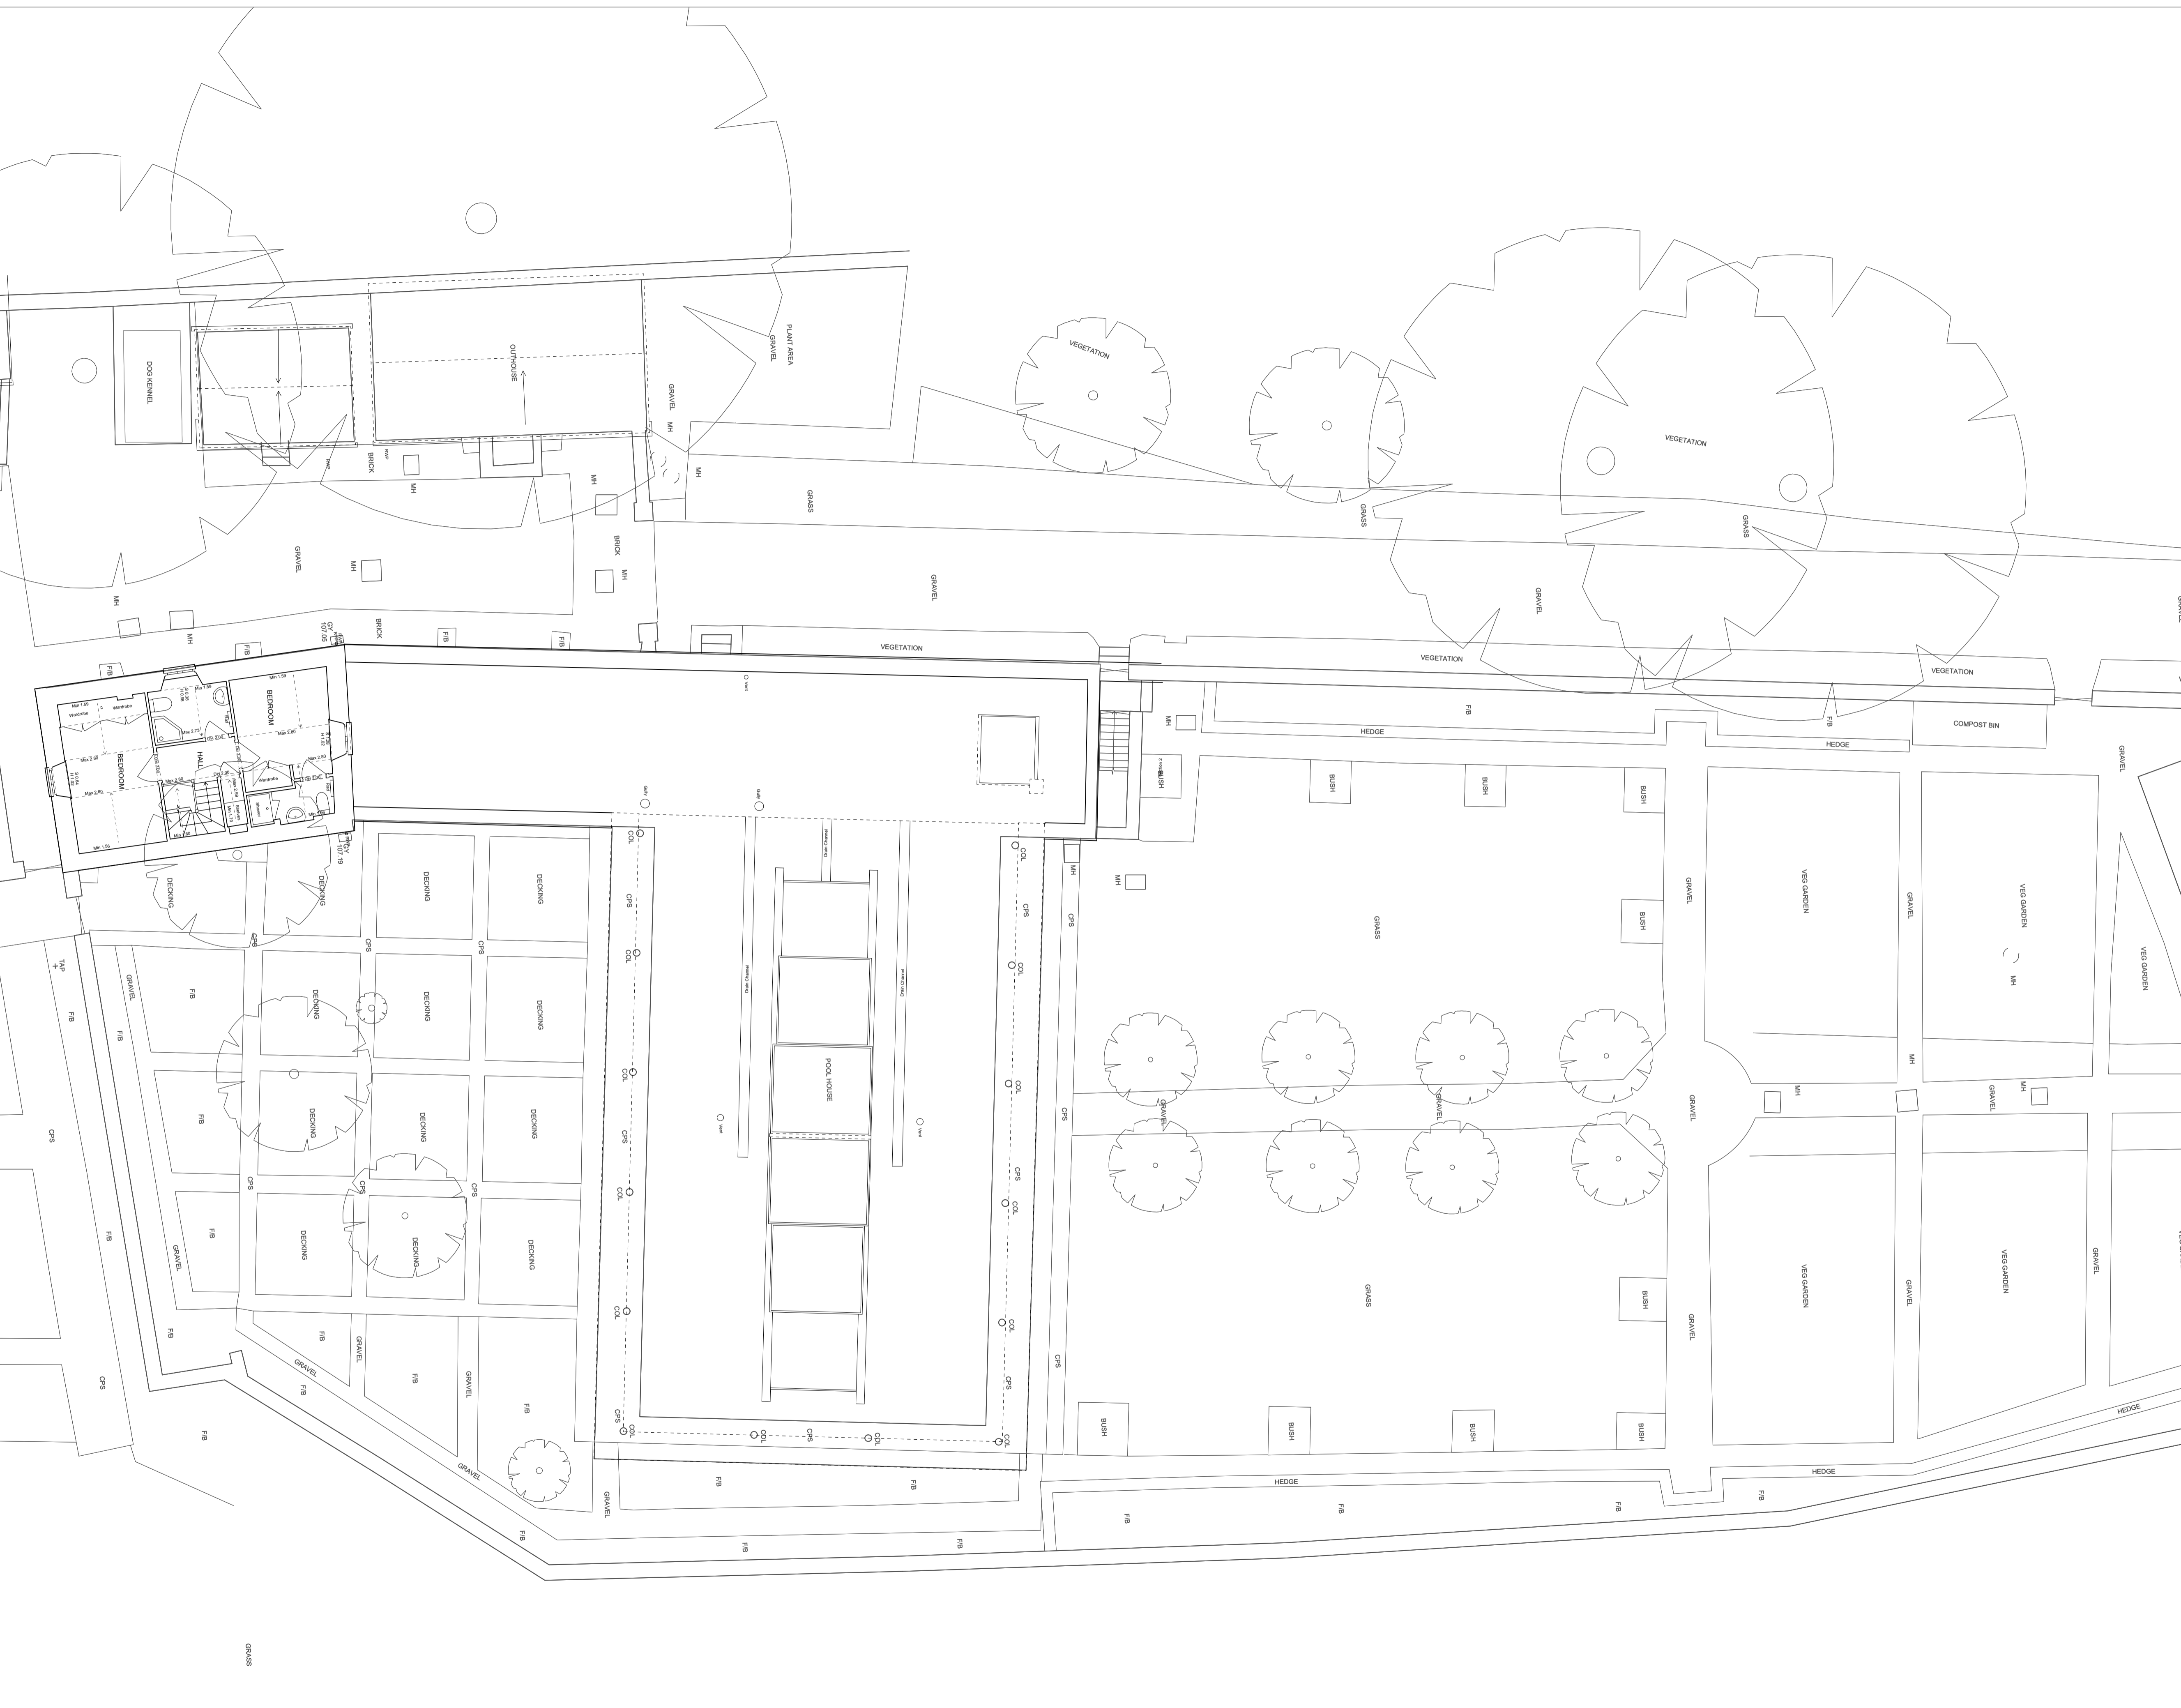

1 Existing First Floor Plan
Scale: 1:100

