




1 Rear Elevation  
Scale: 1:100

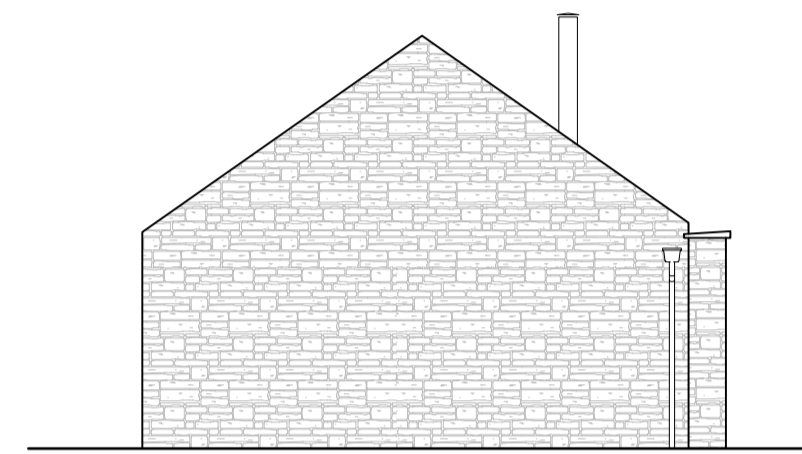


2 RHS Elevation  
Scale: 1:100

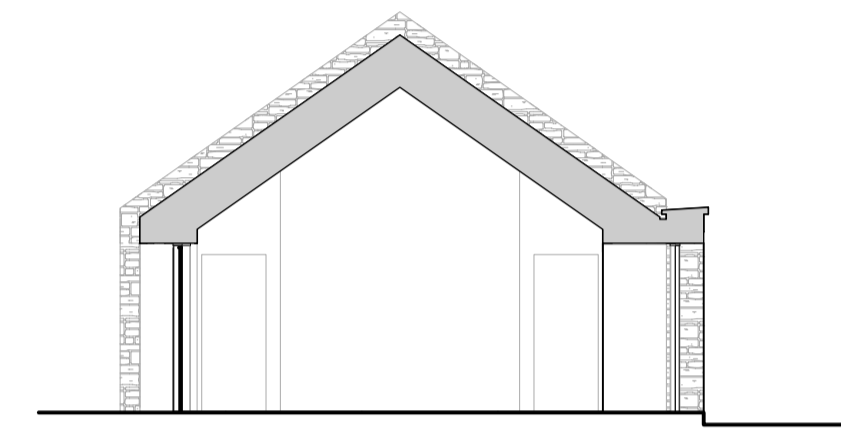

A Section A - A  
Scale: 1:100

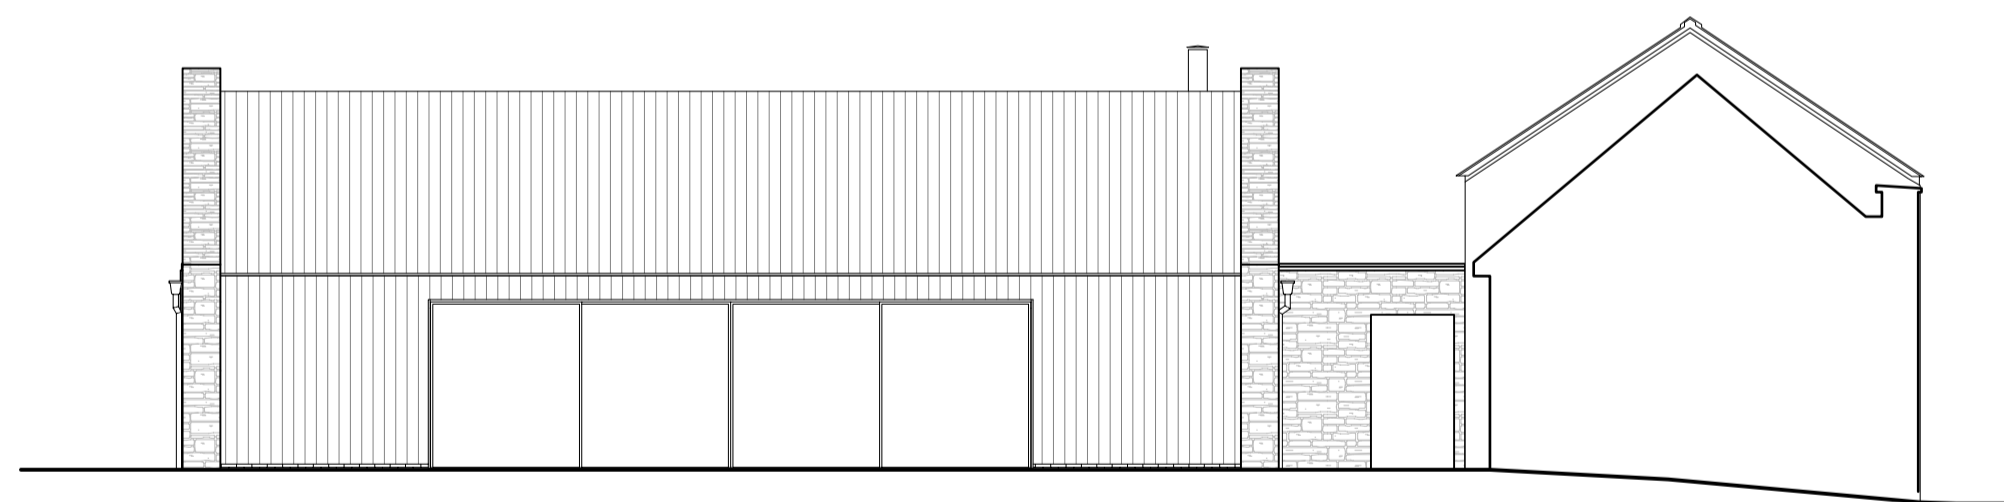

3 Front Elevation  
Scale: 1:100

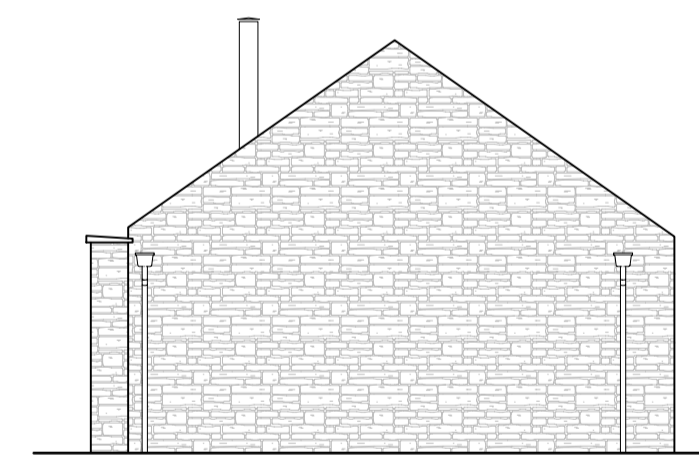

4 LHS Elevation  
Scale: 1:100



Notes

- Drawings are to be read in conjunction with all relevant Architects, Structural Engineers and other consultants information, drawings & schedules.
- All works to be carried out in accordance with current Health & Safety regulations, British Standards, Building Regulations and industry standard where appropriate.
- All components to be based on the design intent drawings and to the dimensions shown. Any further design development to be issued by manufacturer as detailed drawings and finish samples for approval by Designer prior to manufacture and must not infringe any design copyright.
- Do not scale from drawings. All dimensions to be confirmed on site & coordinated with Design Team.
- Contractor to refer all discrepancies and/or errors to Architect.
- All fire rating, acoustic rating and any other specialist requirements to be confirmed by appropriate specialist engineer.
- Tender documentation for costing purposes only. Unless marked as "For Construction" drawings are not to be used for construction.

PLANNING

P 2 04/09/2023 Amendments for planning  
P 1 15/02/22 Client Review

Project

**Wootton Place**

Client

C/O JPPC

Drawing Title

**Proposed Pool House Elevations & Section**

Scale	Date Created
<b>1:100 A1</b>	<b>28.11.21</b>

Drawing Number  
**20072-306**

Revision	Date Revised
P2	04/09/2023

Drawn By Checked By  
**CH JL**

Do not scale from drawing, all dimensions to be checked on site. Report omissions and discrepancies to the architect immediately.

**MICHAELIS BOYD .**

**Michaelis Boyd Associates**  
108 Palace Gardens Terrace  
London W8 4RT

+44 (0)20 7221 1237  
hello@michaelisboyd.com  
michaelisboyd.com