
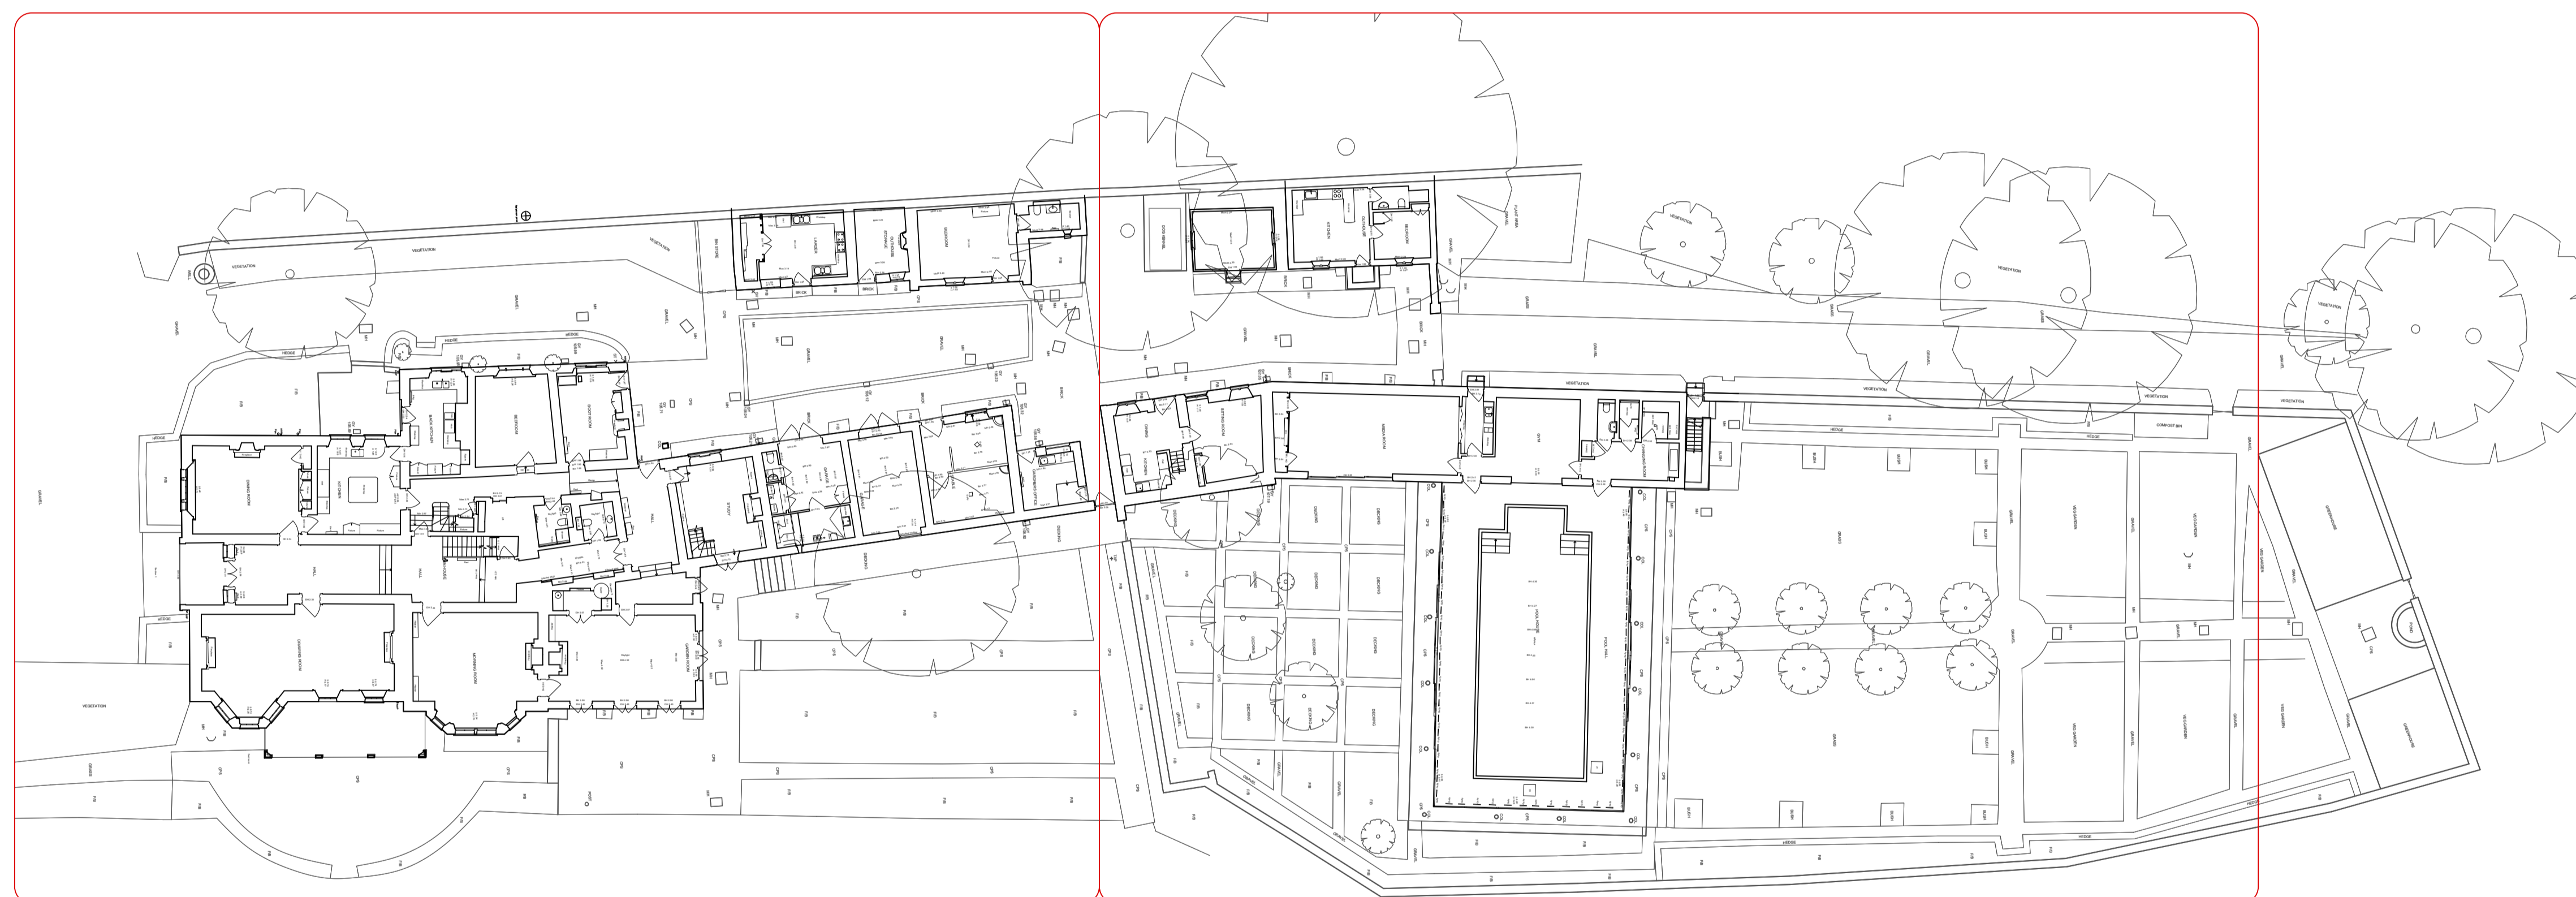


Notes

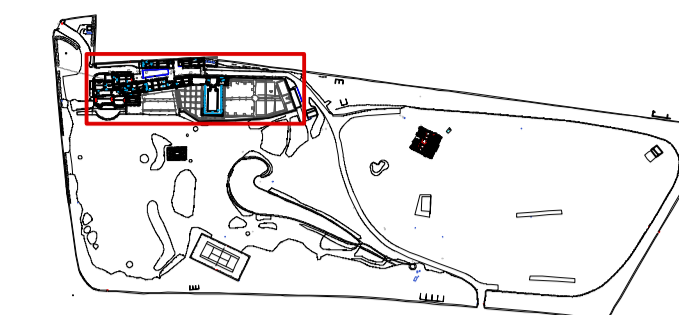

1 Existing Ground Floor Plan  
Scale: 1:250

Refer to drawing 002a

Refer to drawing 002b

## PLANNING

P1 10/12/2021 PLANNING

Project

**Wootton Place**

Client

**c/o JPPC**

Drawing Title

**Existing Ground Floor Plan  
(Sheet 1)**

Scale Date Created

1:250@A1 01.06.21

Drawing Number

20072-002

Revision Revision Date

P1 10.12.21

Drawn By Checked By

TYC ZAA

Do not scale from drawing, all dimensions to be checked on site. Report omissions and discrepancies to the architect immediately

# MICHAELIS BOYD .

108 Palace Gardens Terrace  
London W8 4RT

44 20 7221 1237  
hello@michaelisboyd.com  
michaelisboyd.com

