

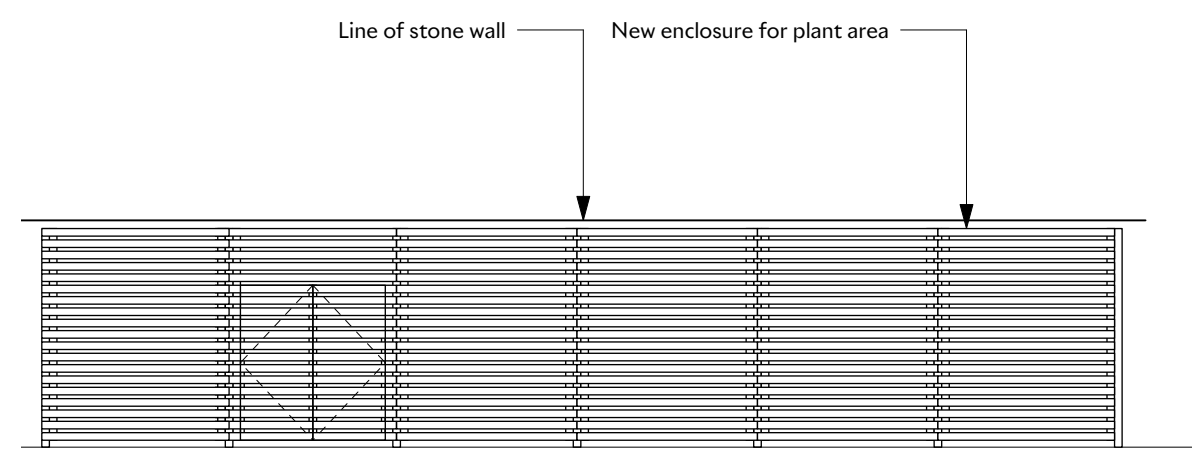



1 External Plant Enclosure South Elevation
Scale: 1:100

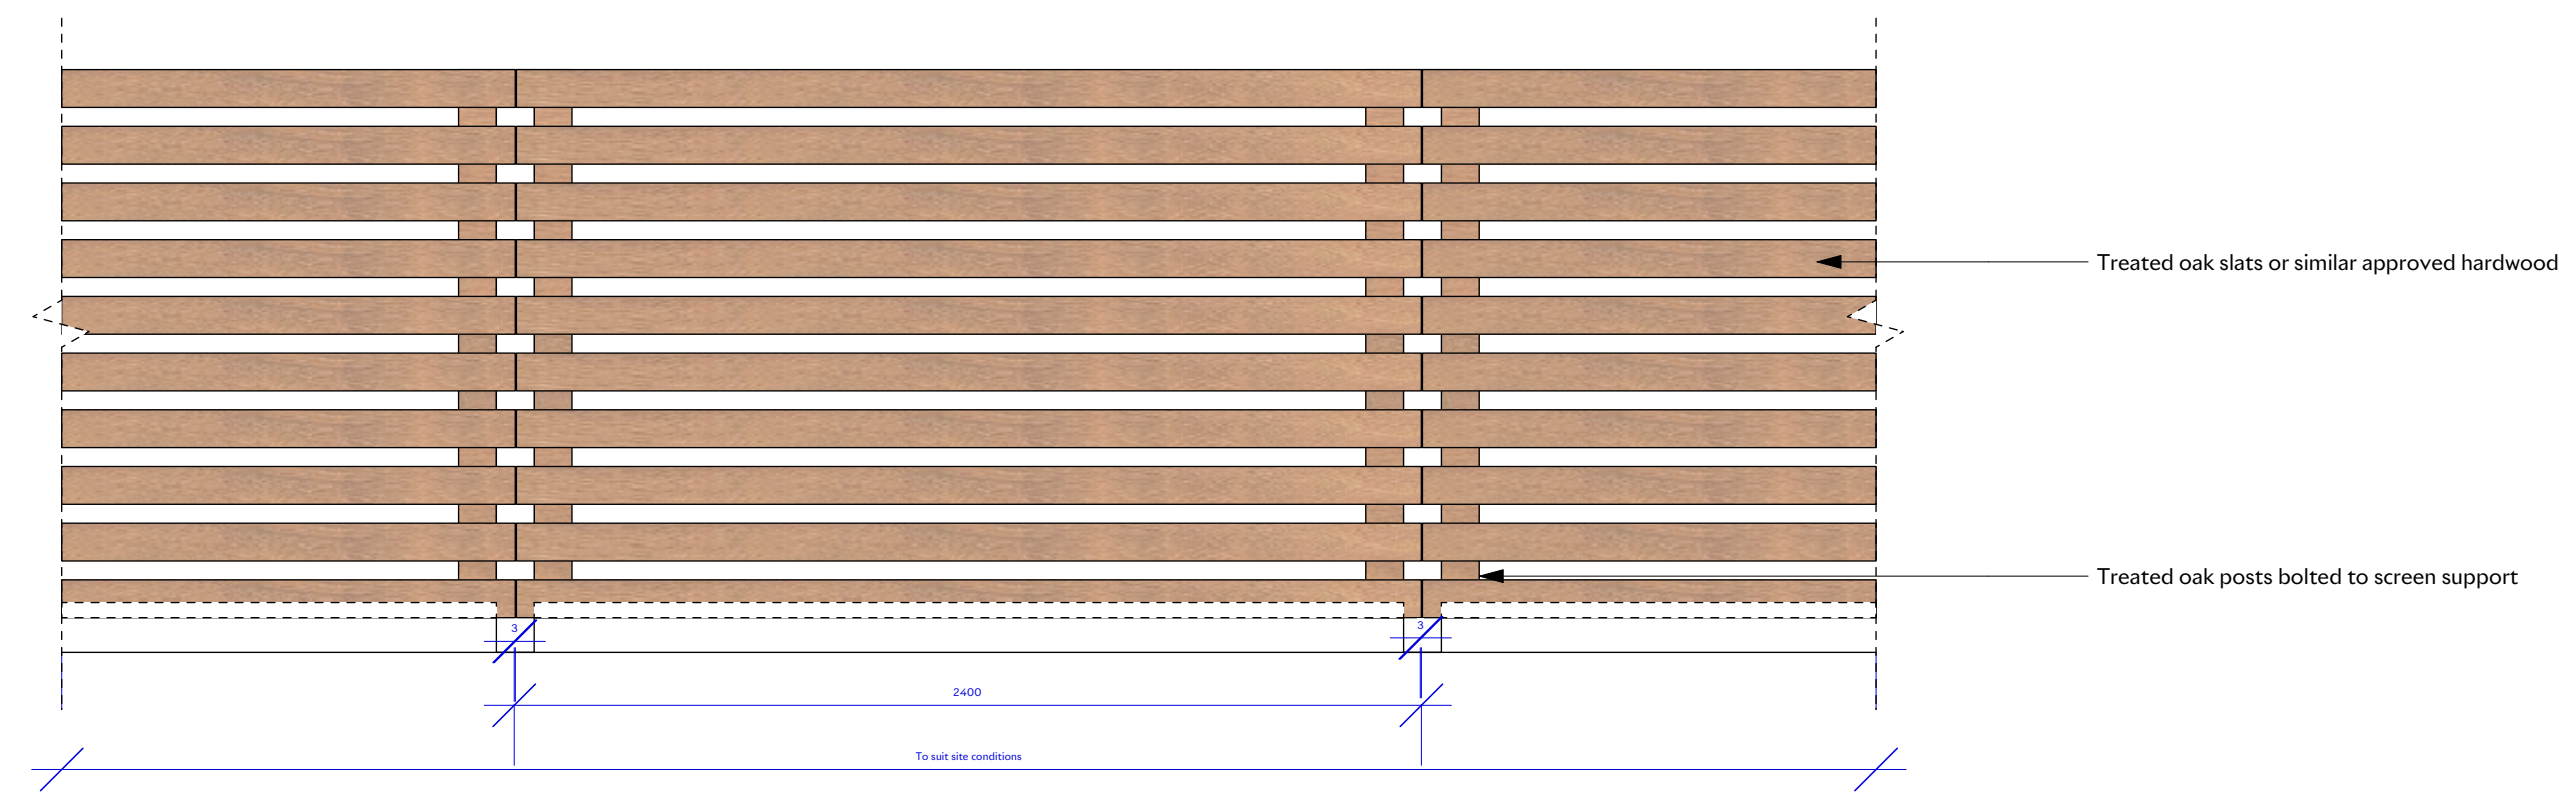

2 External Plant Enclosure East Elevation
Scale: 1:100

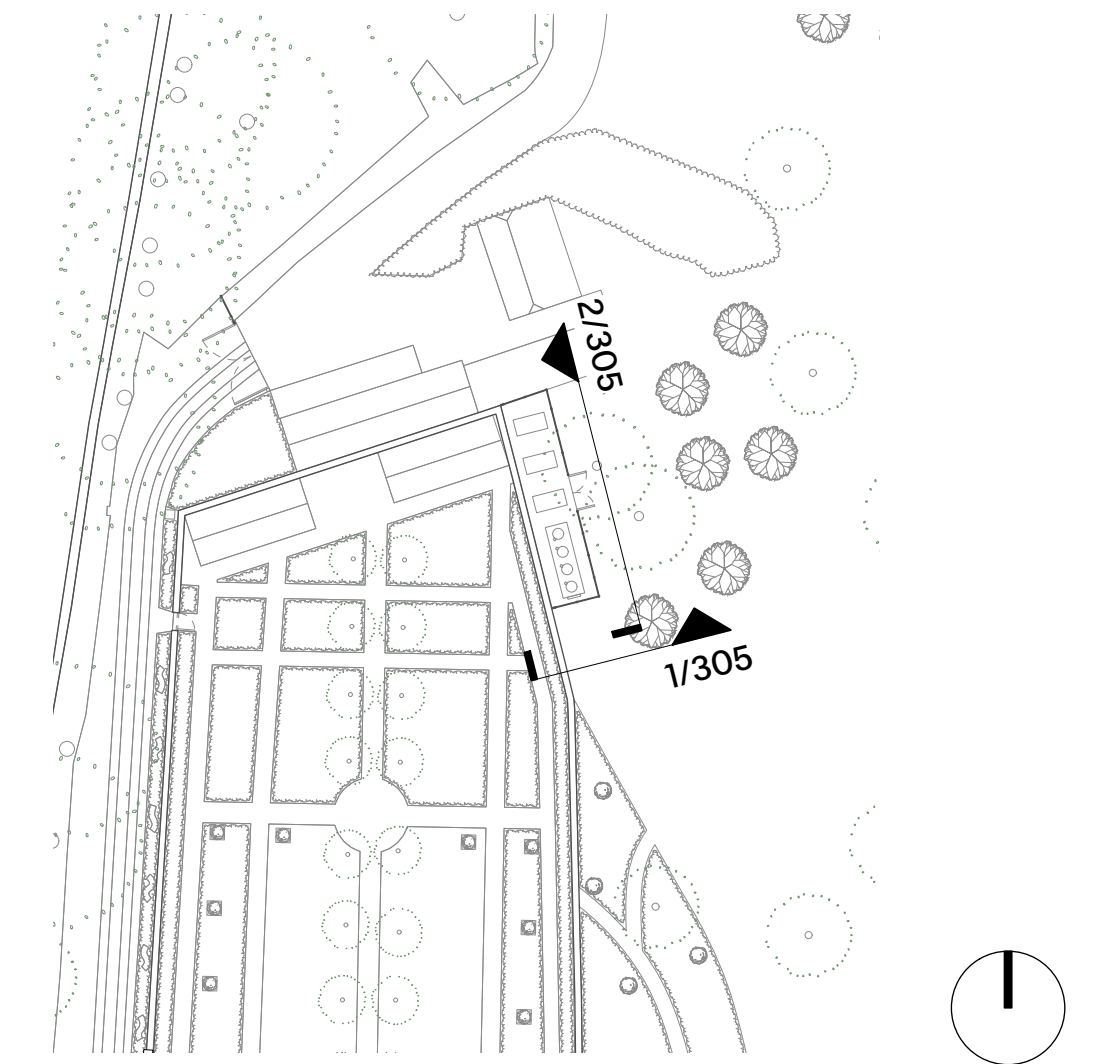

3 Plant Enclosure Elevation Detail
Scale: 1:20

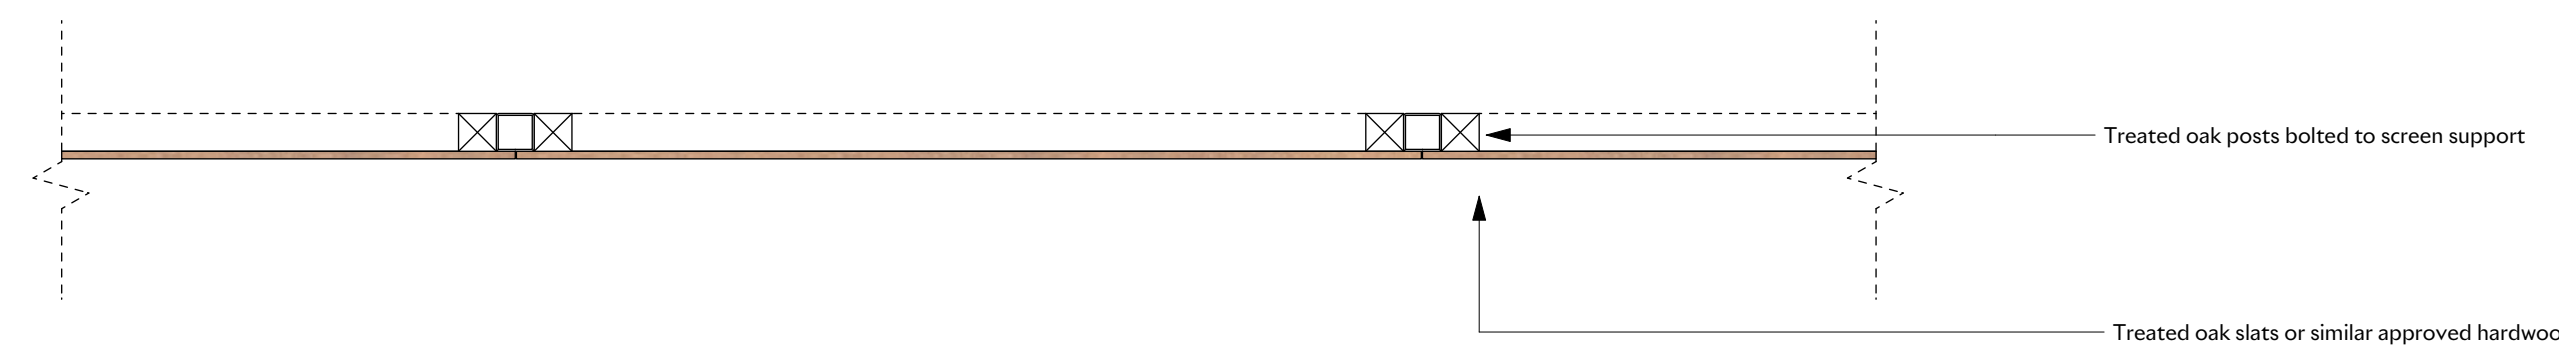

4 Plant Enclosure Plan Detail
Scale: 1:20



Notes

- Drawings are to be read in conjunction with all relevant Architects, Structural Engineers and other consultants information, drawings & schedules.
- Do not scale from drawings. All dimensions to be confirmed on site & coordinated with Design Team.
- Contractor to refer all discrepancies and/or errors to Architect.
- All works to be carried out in accordance with current Health & Safety regulations, British Standards, Building Regulations and industry standard where appropriate.
- All fire rating, acoustic rating and any other specialist requirements to be confirmed by appropriate specialist engineer.
- All components to be based on the design intent drawings and to the dimensions shown. Any further design development to be issued by manufacturer as detailed drawings and finish samples for approval by Designer prior to manufacture and must not infringe any design copyright.
- Tender documentation for costing purposes only. Unless marked as "For Construction" drawings are not to be used for construction.

P 1 08/08/23 PLANNING

PLANNING

Project Wootton Place	
Client C/O JPPC	
Drawing Title Proposed Plant Enclosure Elevations	
Scale 1:100	Date Created 08/08/23

Drawing Number 20072-305	
Revision P1	Date Revised 08/08/23
Drawn By MS	Checked By CH

Do not scale from drawing, all dimensions to be checked on site. Report omissions and discrepancies to the architect immediately.

MICHAELIS BOYD .

Michaelis Boyd Associates
108 Palace Gardens Terrace
London W8 4RT

+44 (0)20 7221 1237
hello@michaelisboyd.com
michaelisboyd.com