


Key

Existing wall

Proposed wall

1 Staff Cottage First Floor Plan
Scale: 1:100

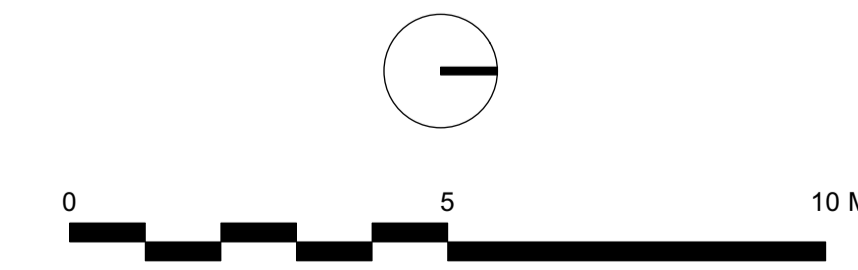

Notes

- Drawings are to be read in conjunction with all relevant Architects, Structural Engineers and other consultants information, drawings & schedules.
- All works to be carried out in accordance with current Health & Safety regulations, British Standards, Building Regulations and industry standard where appropriate.
- All components to be based on the design intent drawings and to the dimensions shown. Any further design development to be issued by manufacturer as detailed drawings and finish samples for approval by Designer prior to manufacture and must not infringe any design copyright.
- Do not scale from drawings. All dimensions to be confirmed on site & coordinated with Design Team.
- Contractor to refer all discrepancies and/or errors to Architect.
- All fire rating, acoustic rating and any other specialist requirements to be confirmed by appropriate specialist engineer.
- Tender documentation for costing purposes only. Unless marked as "For Construction" drawings are not to be used for construction.

PLANNING

P 2 08/08/23 PLANNING
P 1 15/02/22 PLANNING

Project
Wootton Place
Client
C/O JPPC
Drawing Title
Proposed First Floor Plan

Scale	Date Created
1:100 A1	15/02/22

Drawing Number
20072-102b

Revision	Date Revised
P2	08/08/23

Drawn By MS	Checked By CH
-----------------------	-------------------------

Do not scale from drawing, all dimensions to be checked on site. Report omissions and discrepancies to the architect immediately.

MICHAELIS BOYD .

Michaelis Boyd Associates
108 Palace Gardens Terrace
London W8 4RT

+44 (0)20 7221 1237
hello@michaelisboyd.com
michaelisboyd.com