
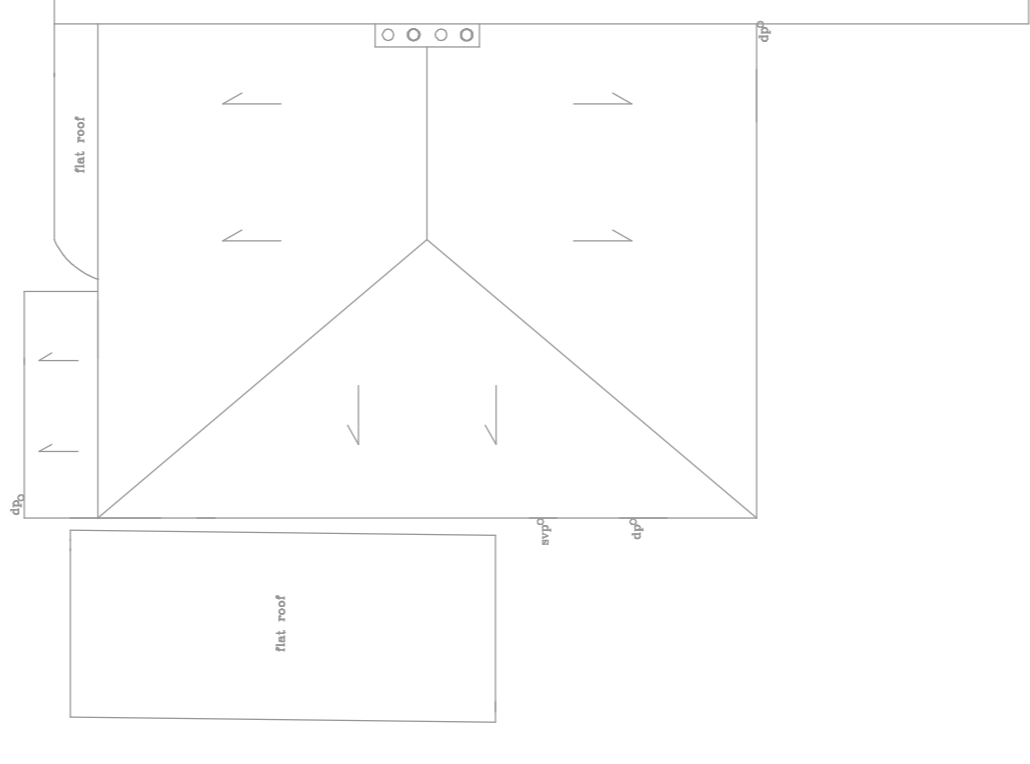
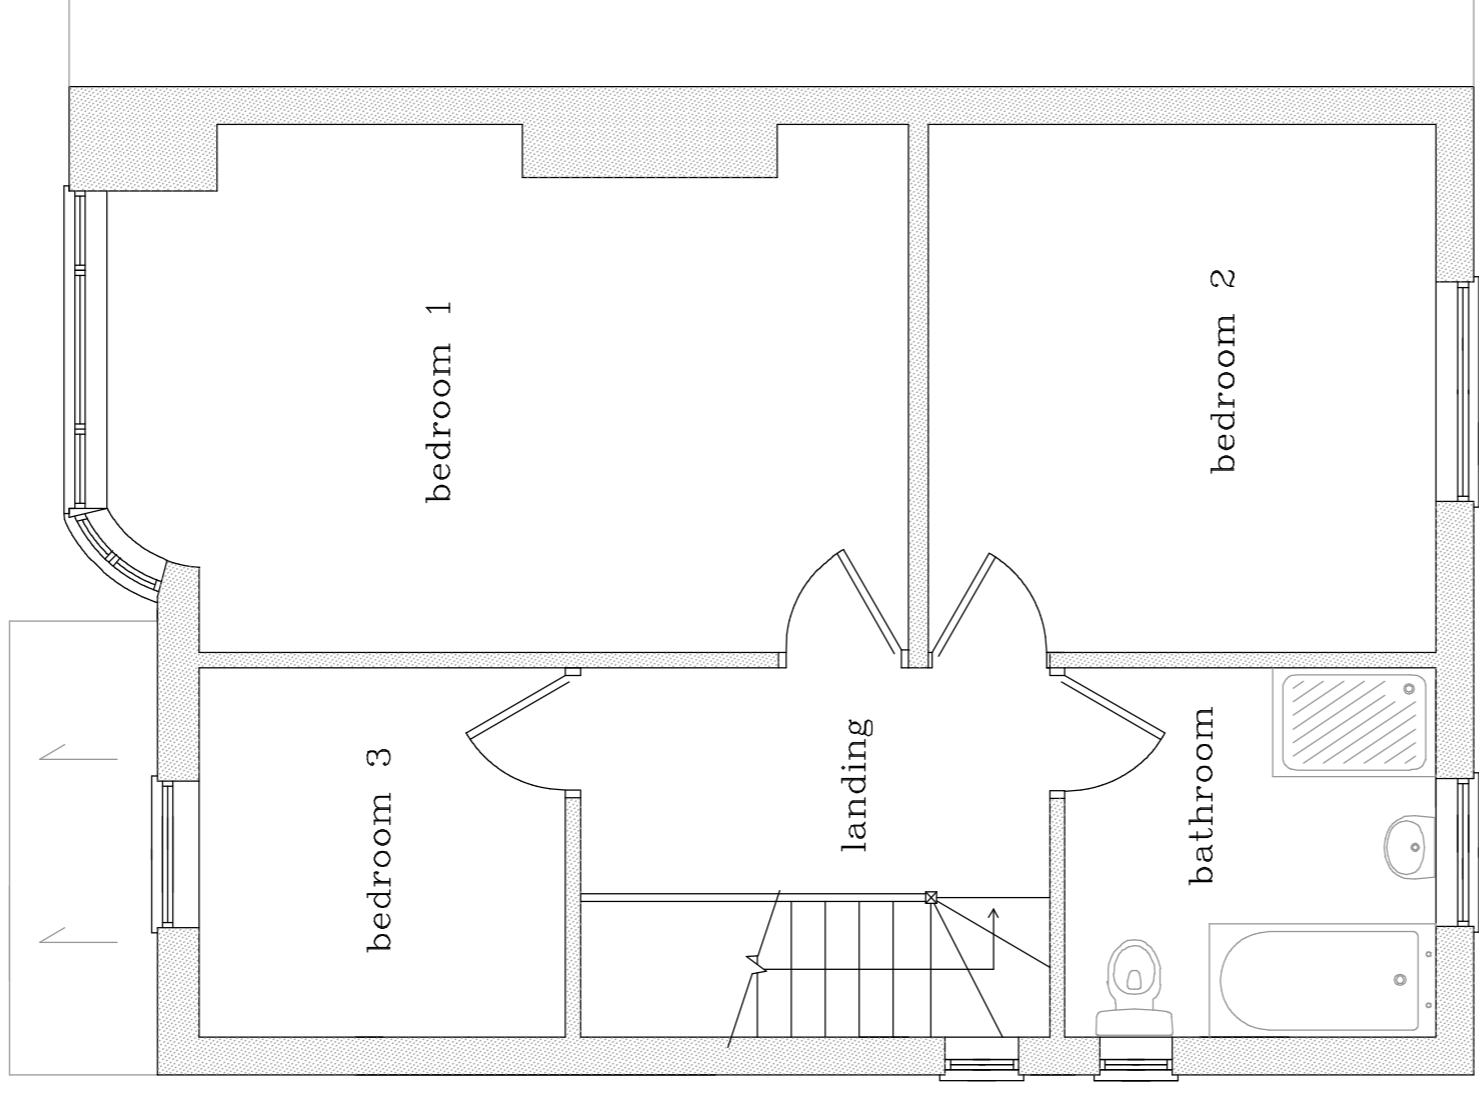
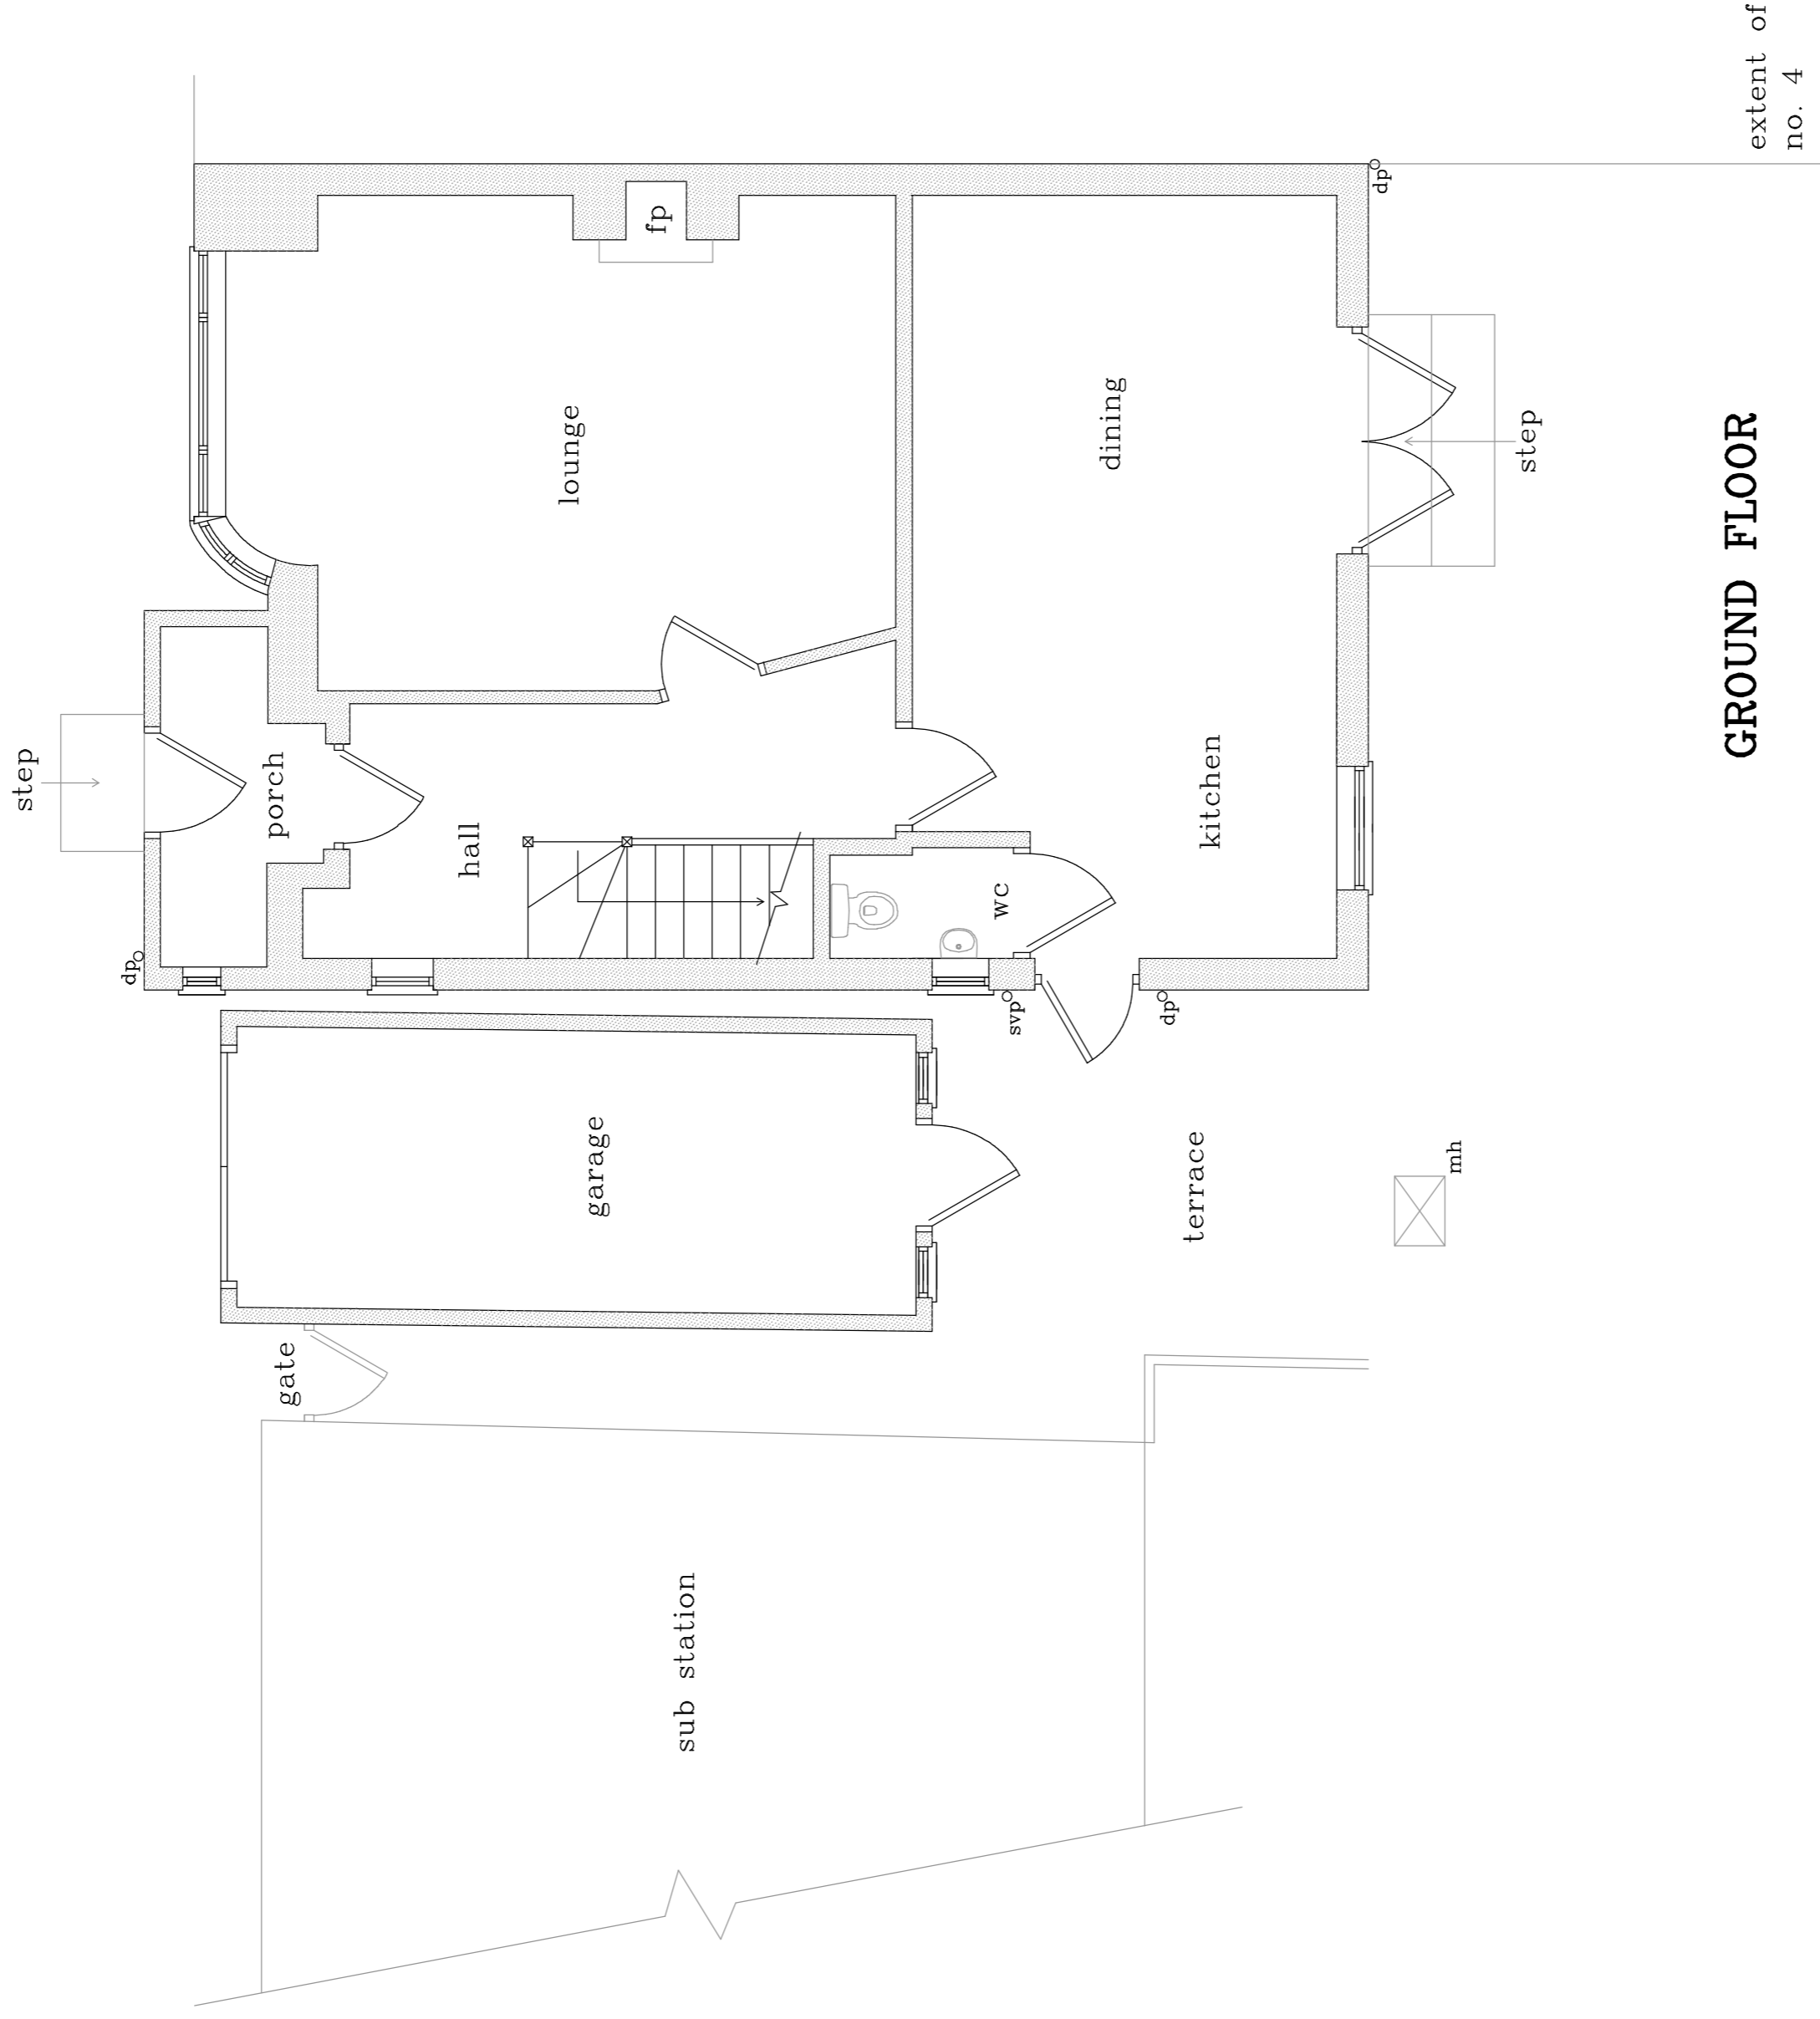


THIS DRAWING IS COPYRIGHT.
THE CONTRACTOR IS TO CHECK ALL DIMENSIONS ON SITE BEFORE COMMENCEMENT OF THE WORKS.
DISCREPANCIES MUST BE REPORTED IMMEDIATELY TO THE CONTRACT ADMINISTRATOR BEFORE PROCEEDING.

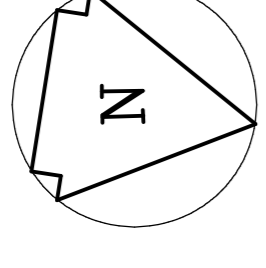

ROOF PLAN
scale 1:100

FIRST FLOOR

GROUND FLOOR



EVANS & CRAWLEY
CHARTERED SURVEYORS

Telephone: Chesham 01494 775666 Facsimile : 01494 778575
Bridge House Water Meadow Chesham Buckinghamshire HP5 1LF

Project Managers : Property Consultants : Building Surveyors

CROXLEY GREEN – 2 KENILWORTH DRIVE

PLANS AS EXISTING

date NOVEMBER 2023 **scale** 1:50 & 1:100 **3186/1/1**