

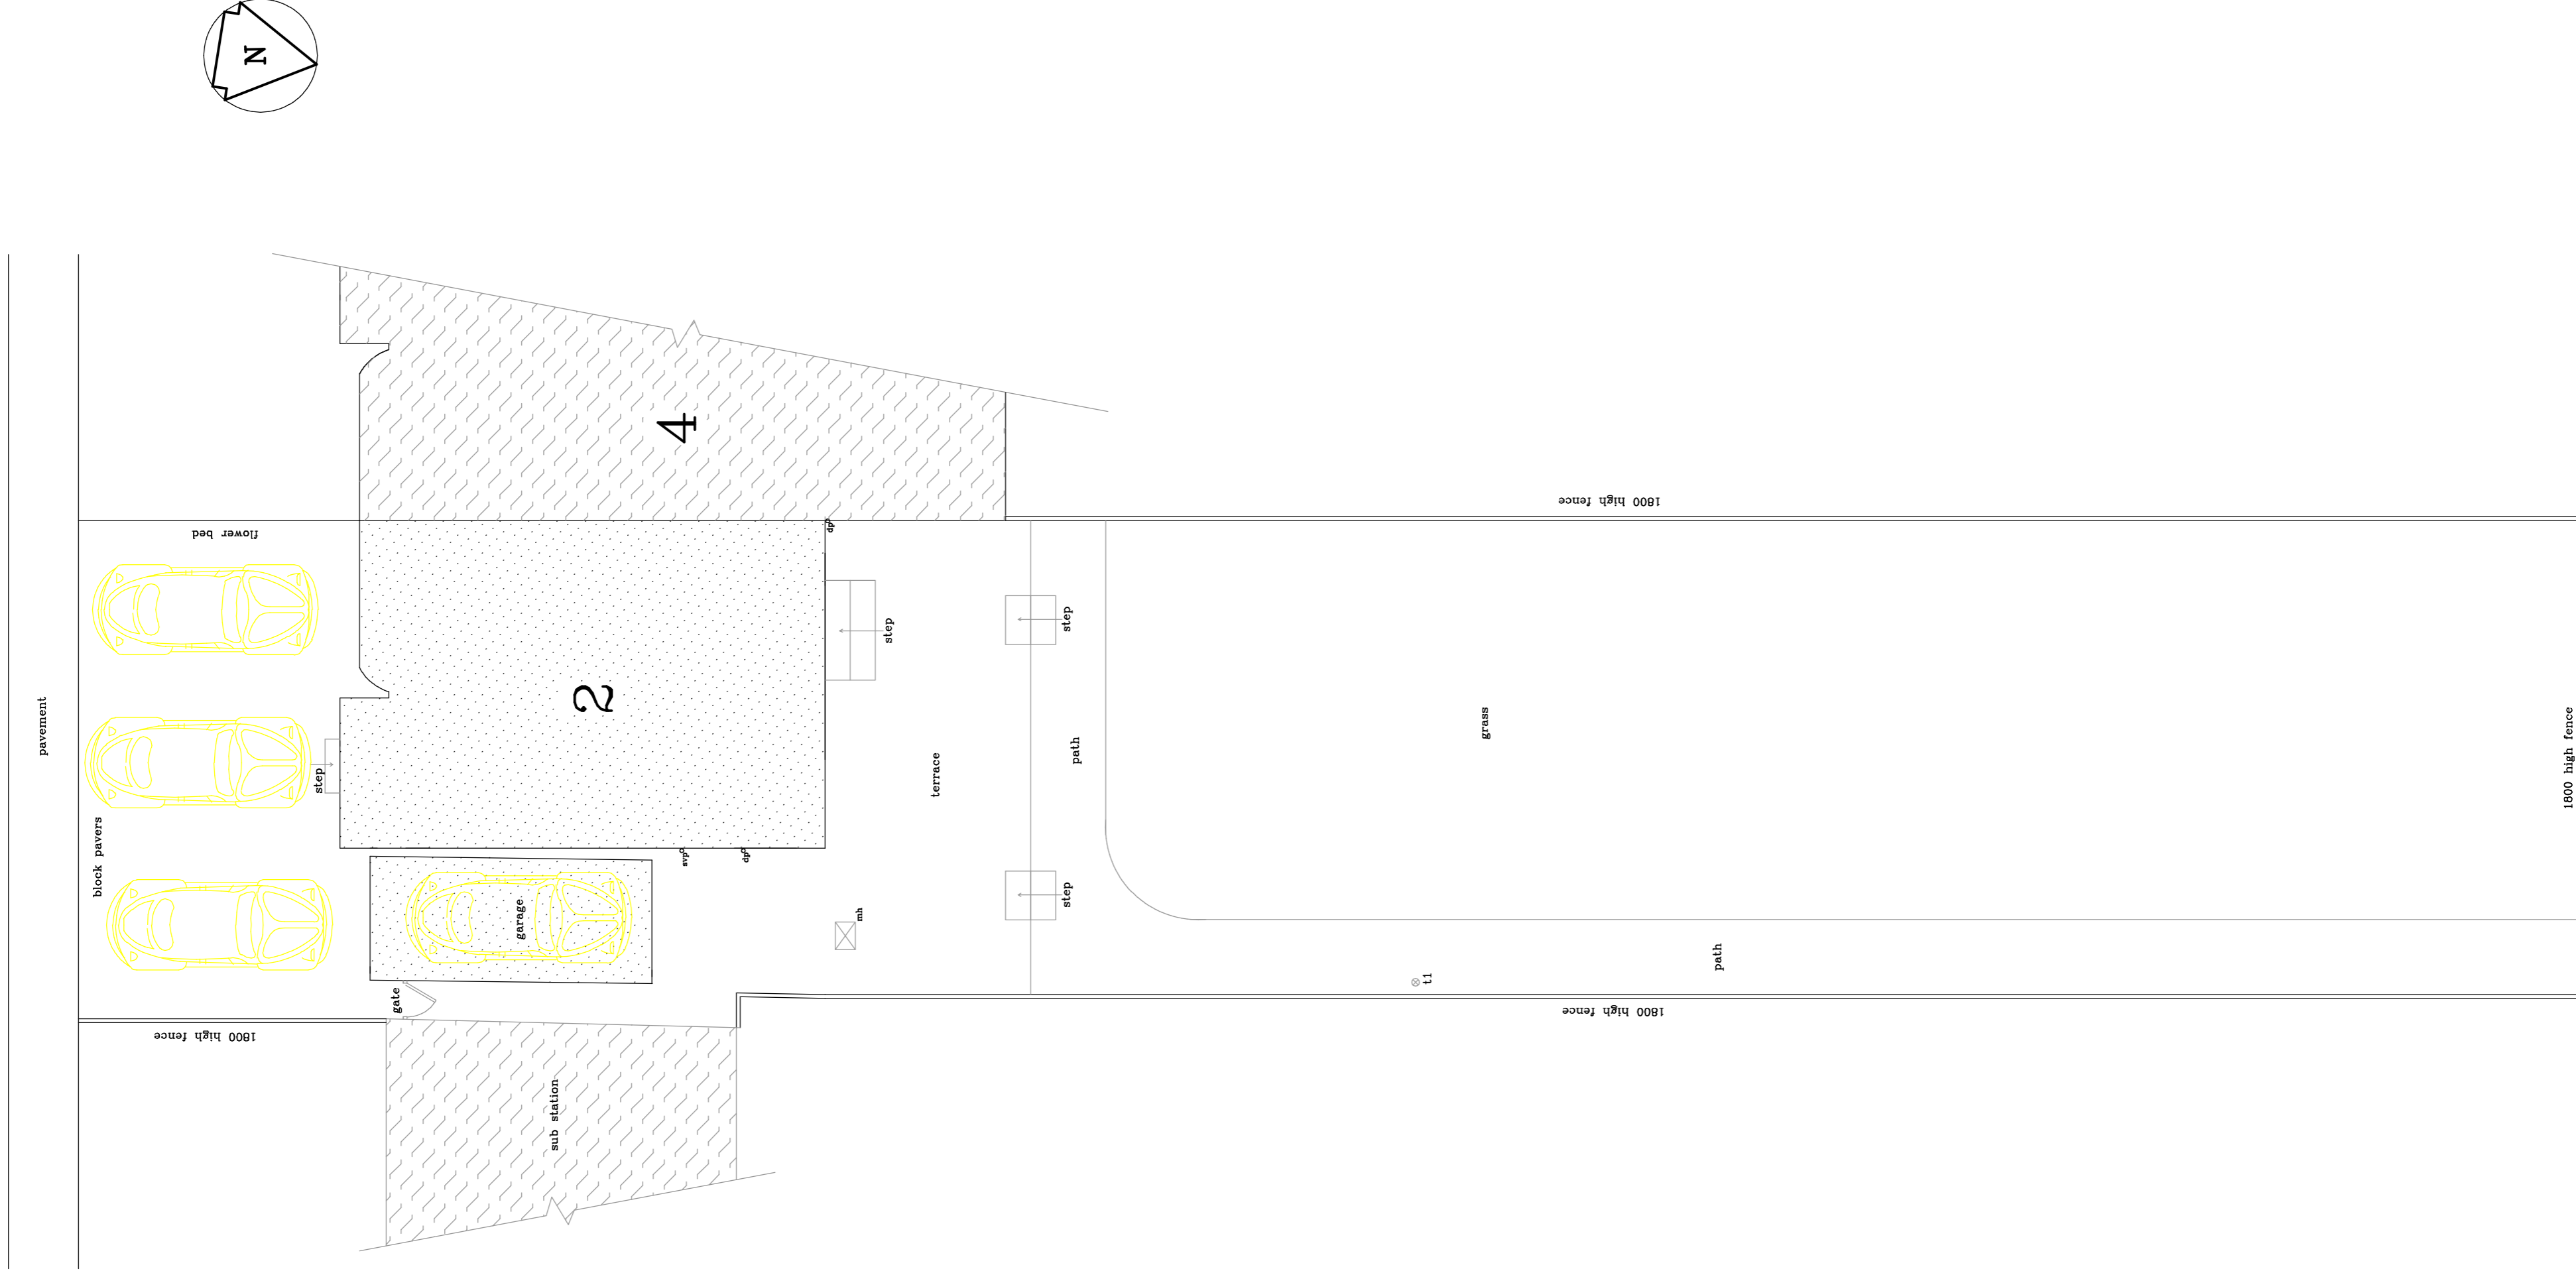


# EXISTING

 

# PROPOSED

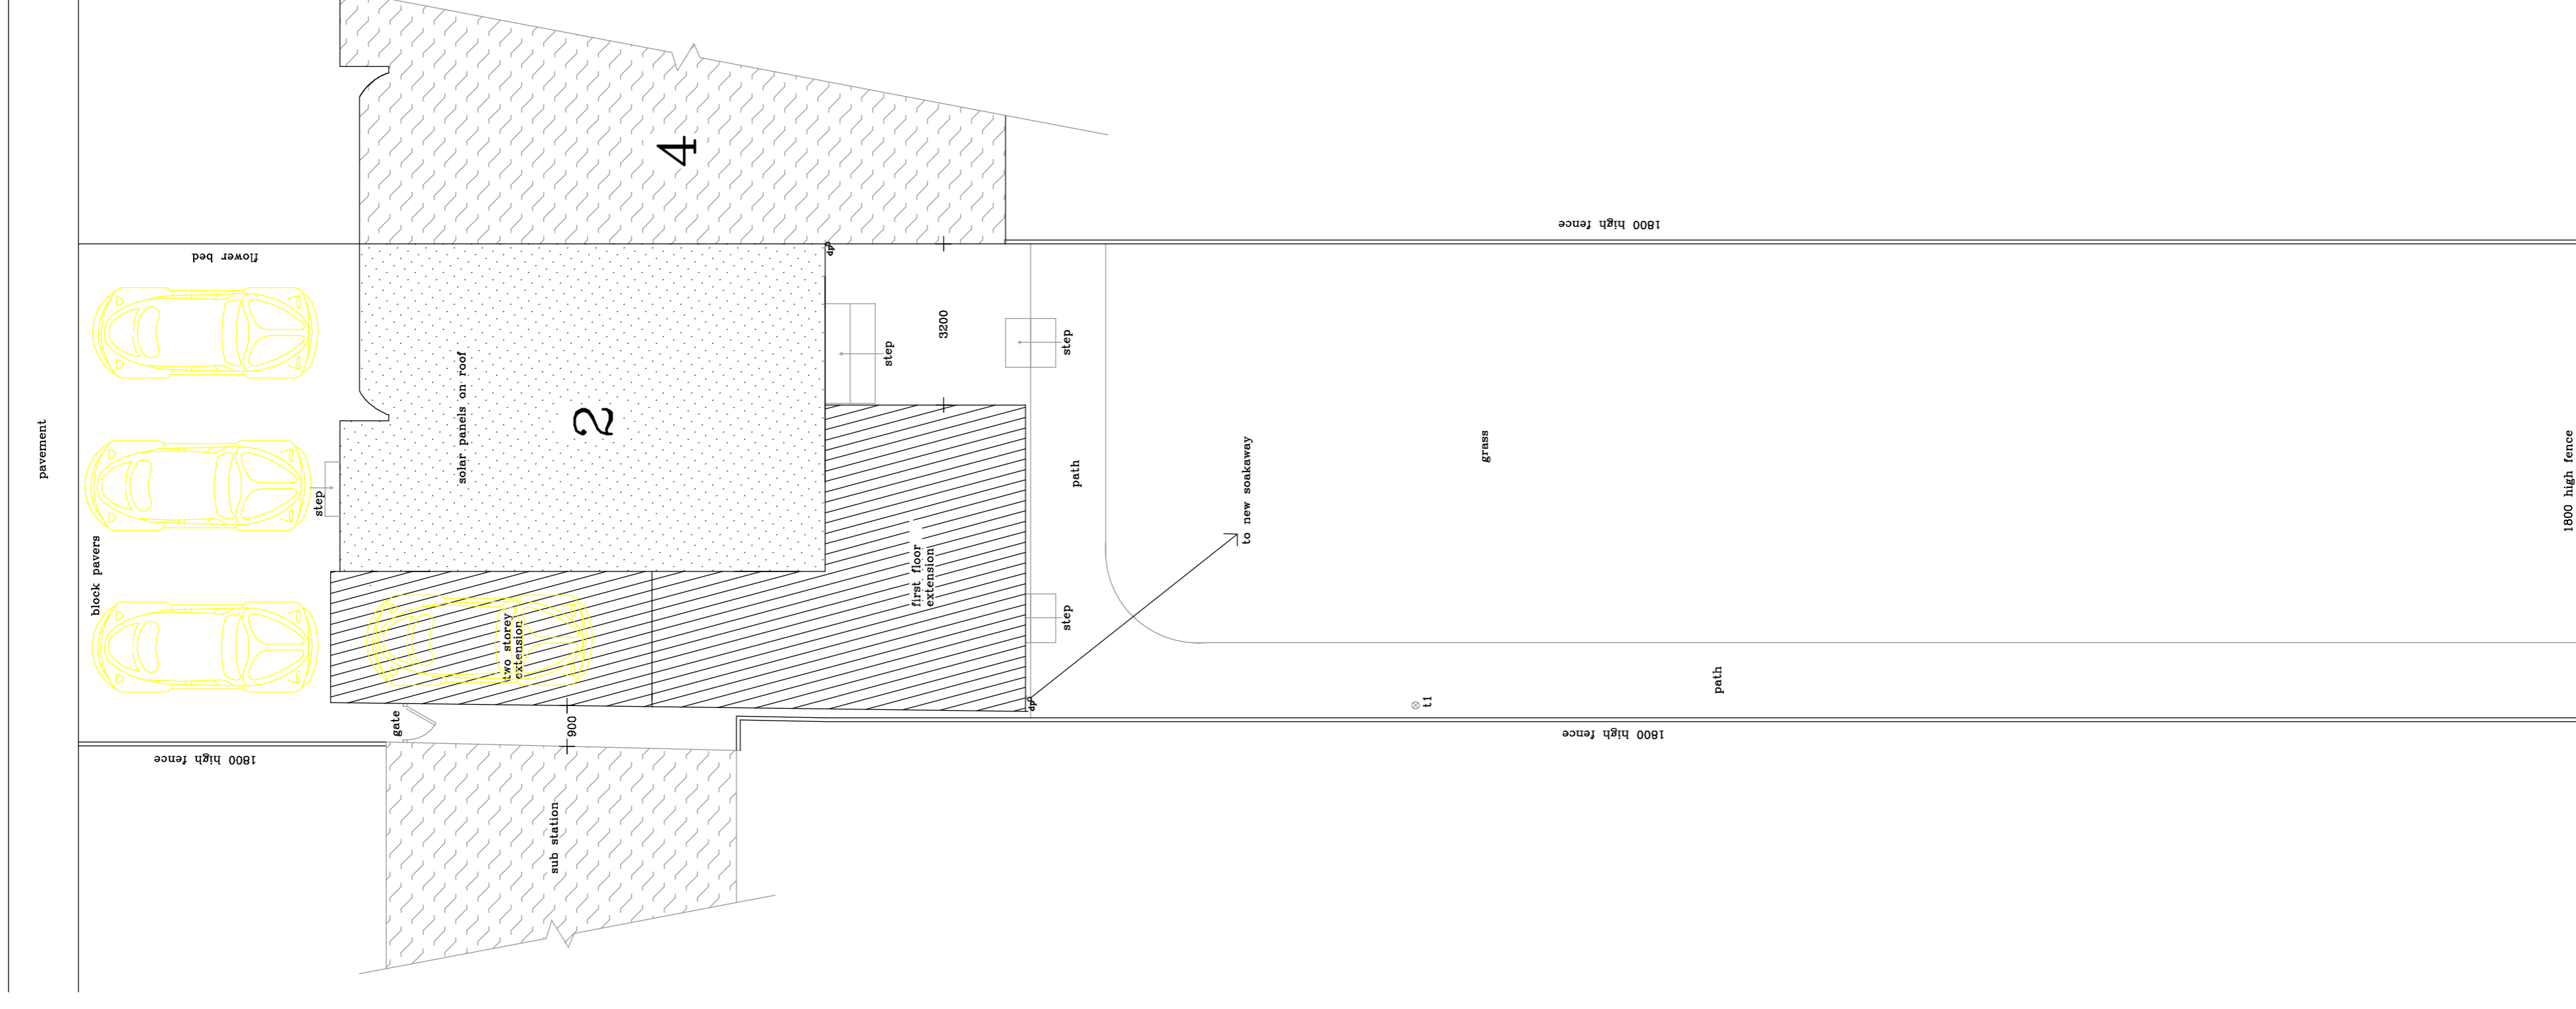

THIS DRAWING IS COPYRIGHT.  
THE CONTRACTOR IS TO CHECK ALL DIMENSIONS ON SITE BEFORE COMMENCEMENT OF THE WORKS.  
DISCREPANCIES MUST BE REPORTED IMMEDIATELY TO THE CONTRACT ADMINISTRATOR BEFORE PROCEEDING.



**EVANS & CRAWLEY**  
CHARTERED SURVEYORS

Telephone: Chesham 01494 775666 Facsimile : 01494 778575  
Bridge House Water Mead Chesham Buckinghamshire HP5 1LF

Project Managers : **Property Consultants** : **Building Surveyors**

**CROXLEY GREEN - 2 KENILWORTH DRIVE**

**SITE PLAN - EXISTING & PROPOSED**

date NOVEMBER 2023  
scale 1:100