


All dimensions to be checked on site. Written dimensions to be followed in preference to scaled dimensions.
All errors and omissions to be reported to the architect.

PLANNING

199700.000mN
199680.000mN
199660.000mN
199640.000mN
199620.000mN
199600.000mN

199700.000mN
199680.000mN
199660.000mN
199640.000mN
199620.000mN
199600.000mN

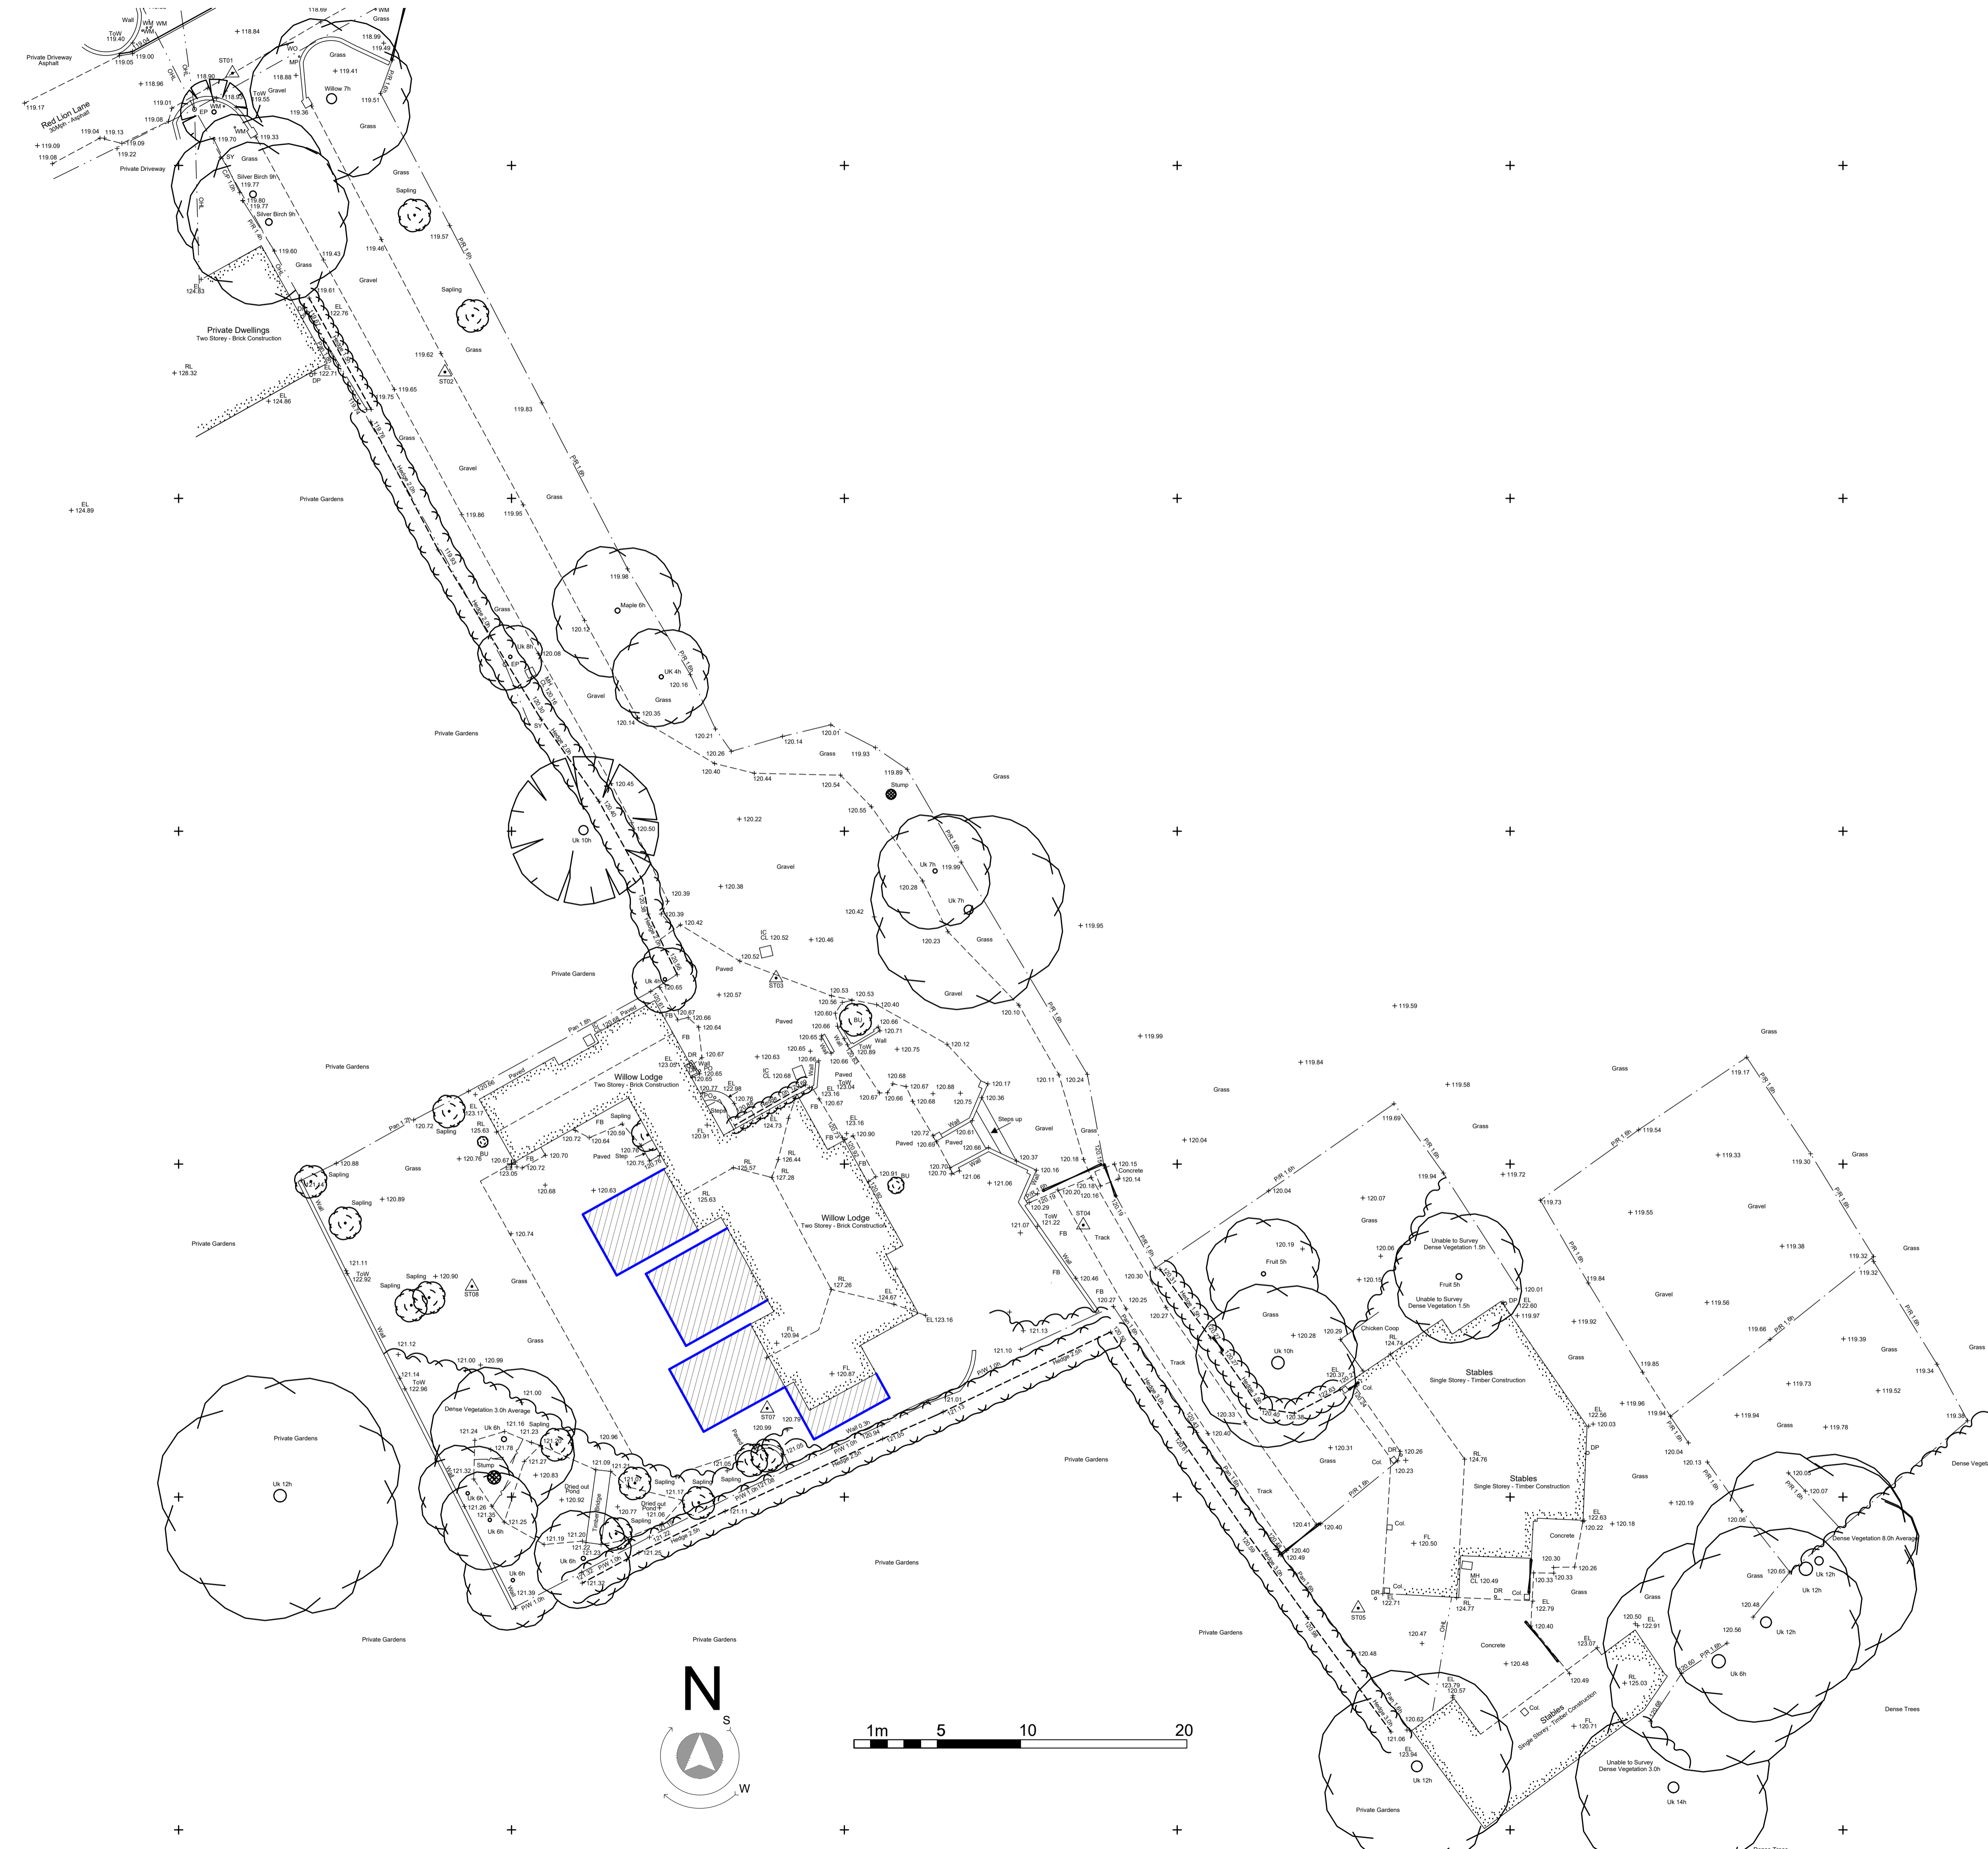

Rev.	Date	Description	Drawn



The Old Registry Office,
20 Amersham Hill
High Wycombe,
Buckinghamshire,
HP13 6NZ

Tel: 01494 512717
Fax: 01494 471714
email: info@tw-2.co.uk

Project
WILLOW LODGE
RED LION LANE
SARRATT
WD3 6BN

Drawing Title
PROPOSED SITE PLAN

Date	Scale	Cad Ref	Drawn	Checked
NOV23	1:200			PK

Drawing No.
22 674 PL23A

