



All dimensions to be checked on site. Written dimensions to be followed in preference to scaled dimensions.  
All errors and omissions to be reported to the architect.

**PLANNING**

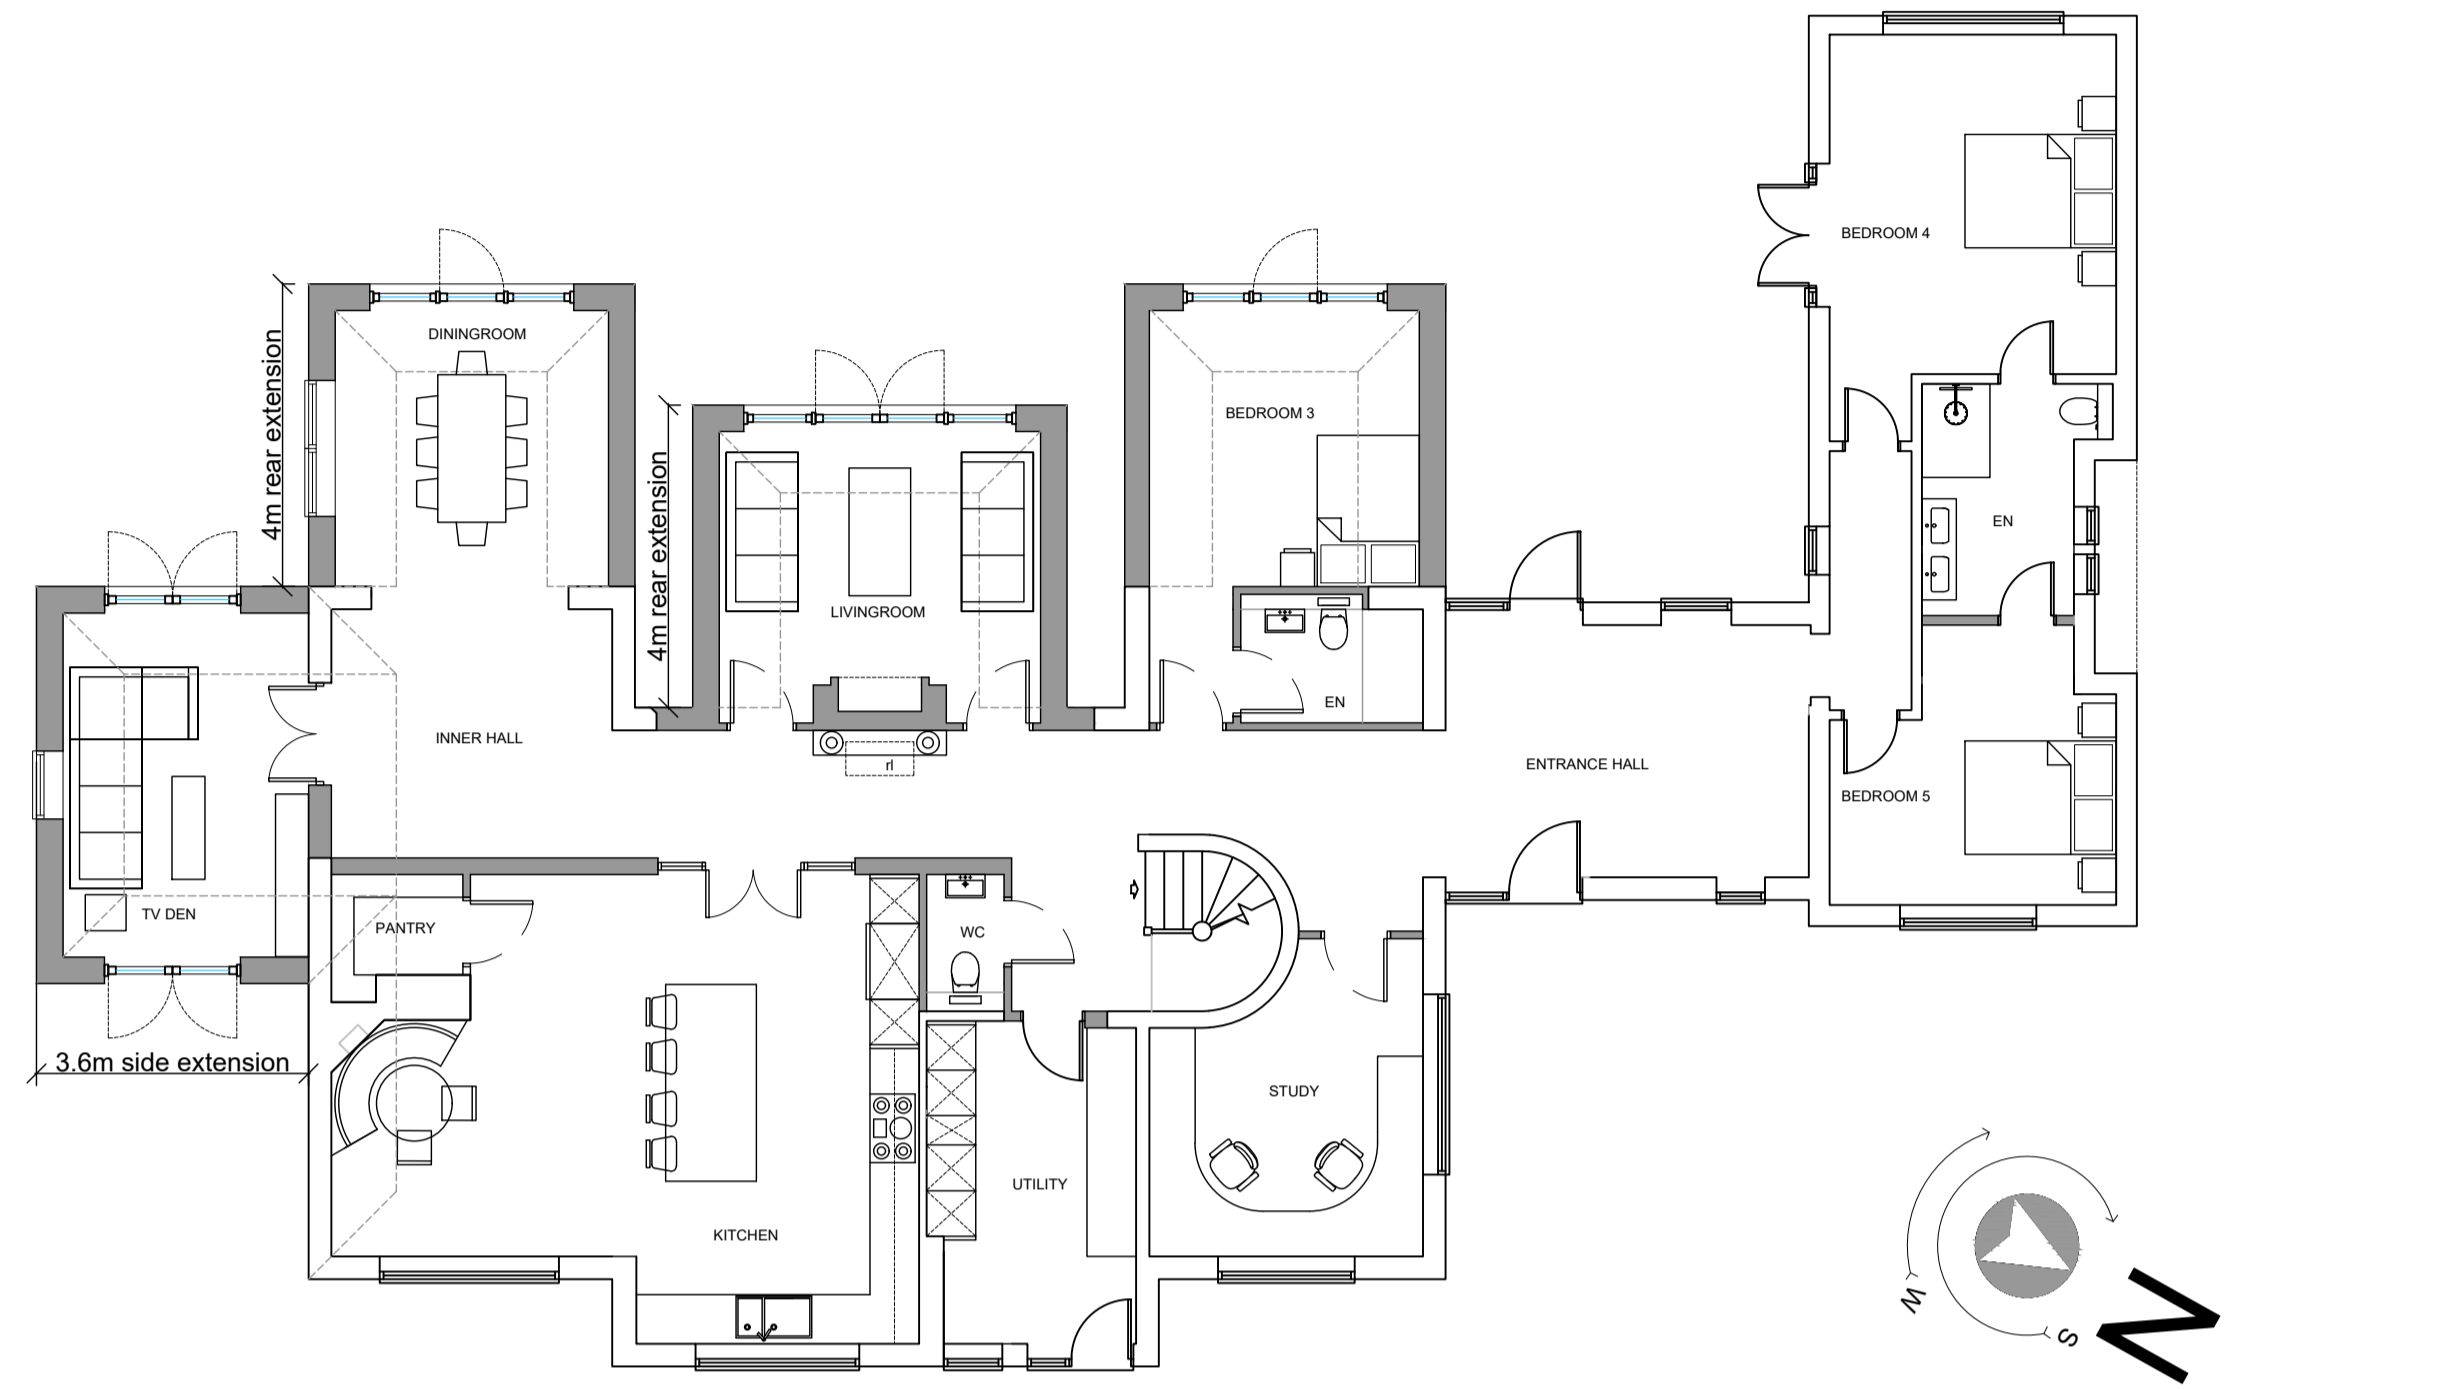


Proposed Ground Floor Plan

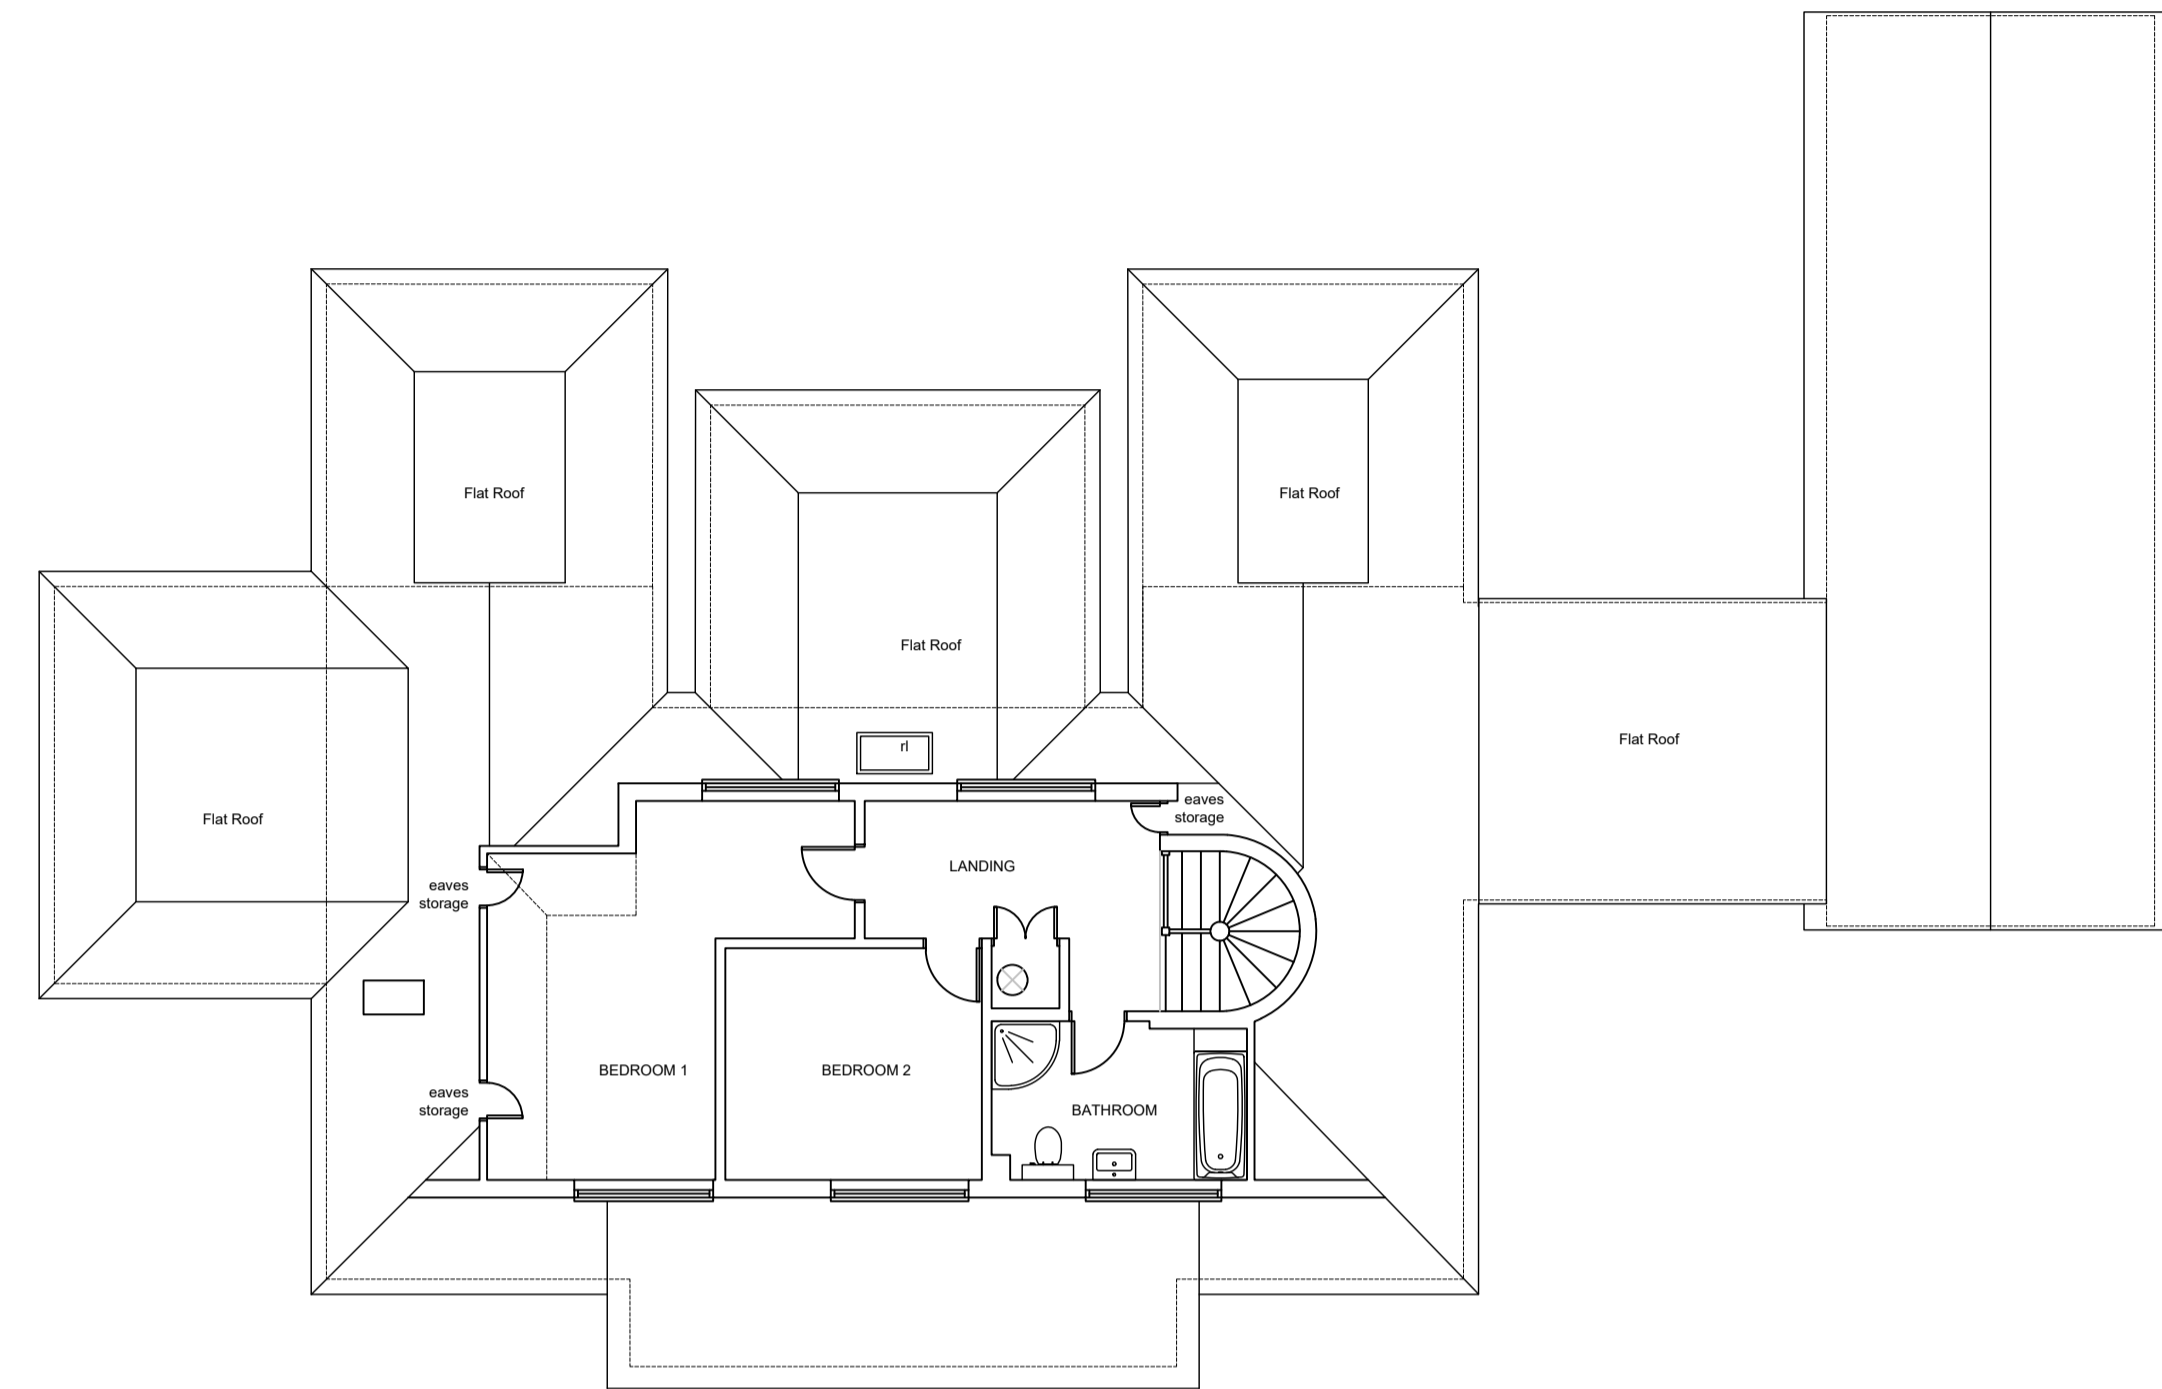

Proposed First Floor Plan (Unchanged)




Proposed Rear Elevation

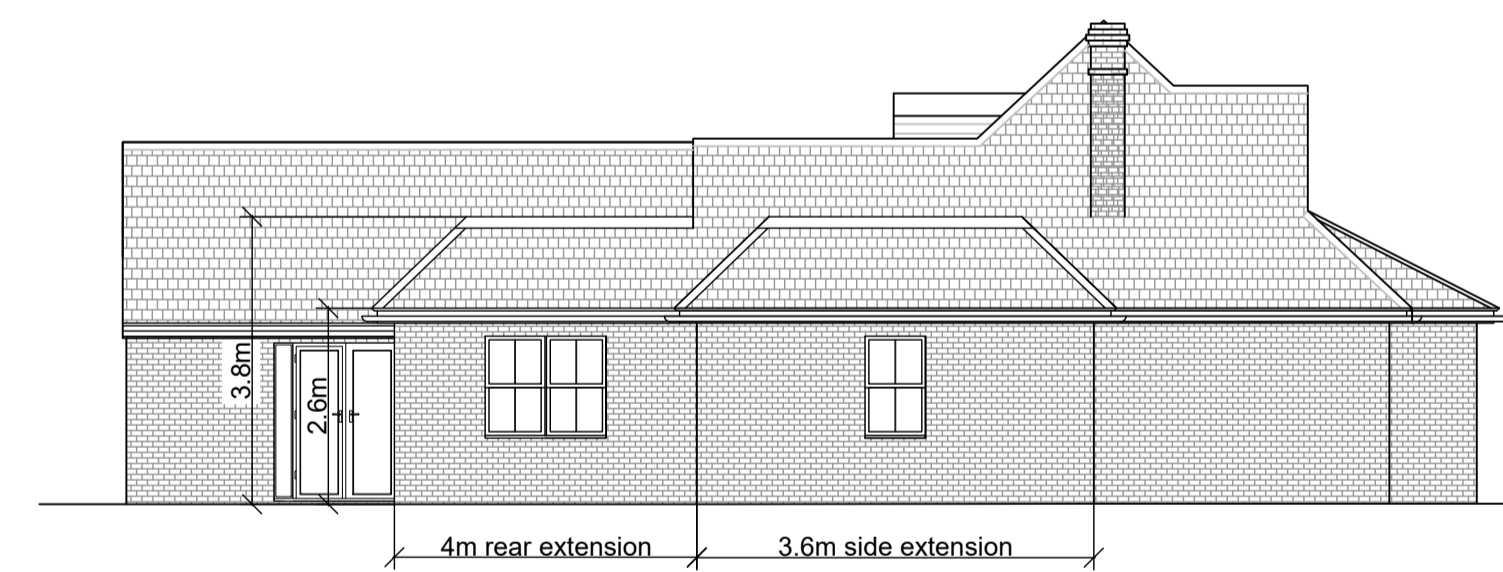

Proposed Side Elevation



Proposed Front Elevation

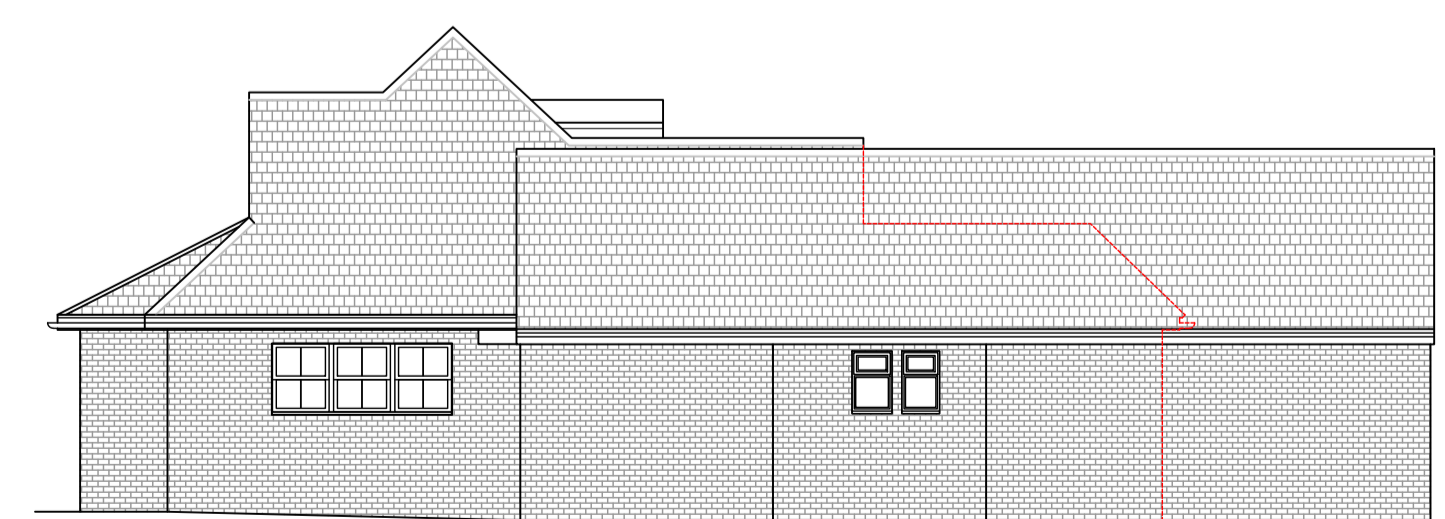

Proposed Side Elevation

NOTE: Dotted line indicated profile of rear extension

Rev.	Date	Description	Drawn



The Old Registry Office,  
20 Amersham Hill  
High Wycombe,  
Buckinghamshire,  
HP13 6NZ  
Tel: 01494 512717  
Fax: 01494 471714  
email: info@tw-2.co.uk

**Project**  
WILLOW LODGE  
RED LION LANE  
SARRATT  
WD3 6BN

**Drawing Title**  
PROPOSED PLANS AND  
ELEVATIONS

Date	Scale	Cad Ref	Drawn	Checked
NOV23	1:100		PK	PK

**Drawing No.**  
22 674 PL22A

