


All dimensions to be checked on site. Written dimensions to be followed in preference to scaled dimensions.
All errors and omissions to be reported to the architect.

PLANNING



Existing Front Elevation

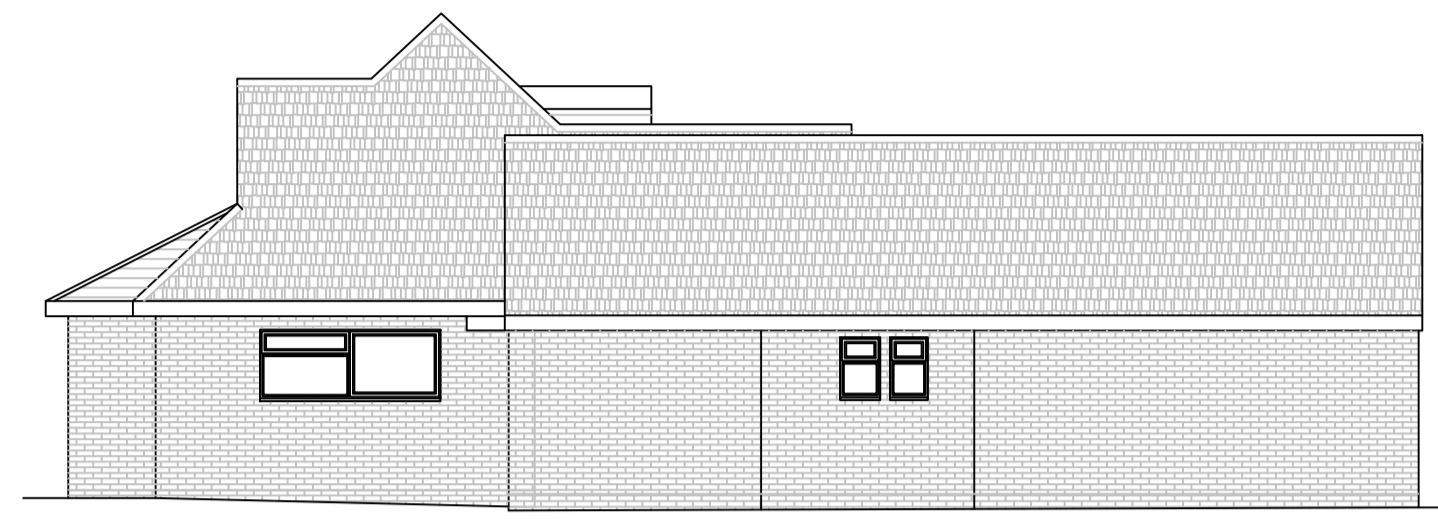




Existing Side Elevation




Existing Rear Elevation



Existing Side Elevation

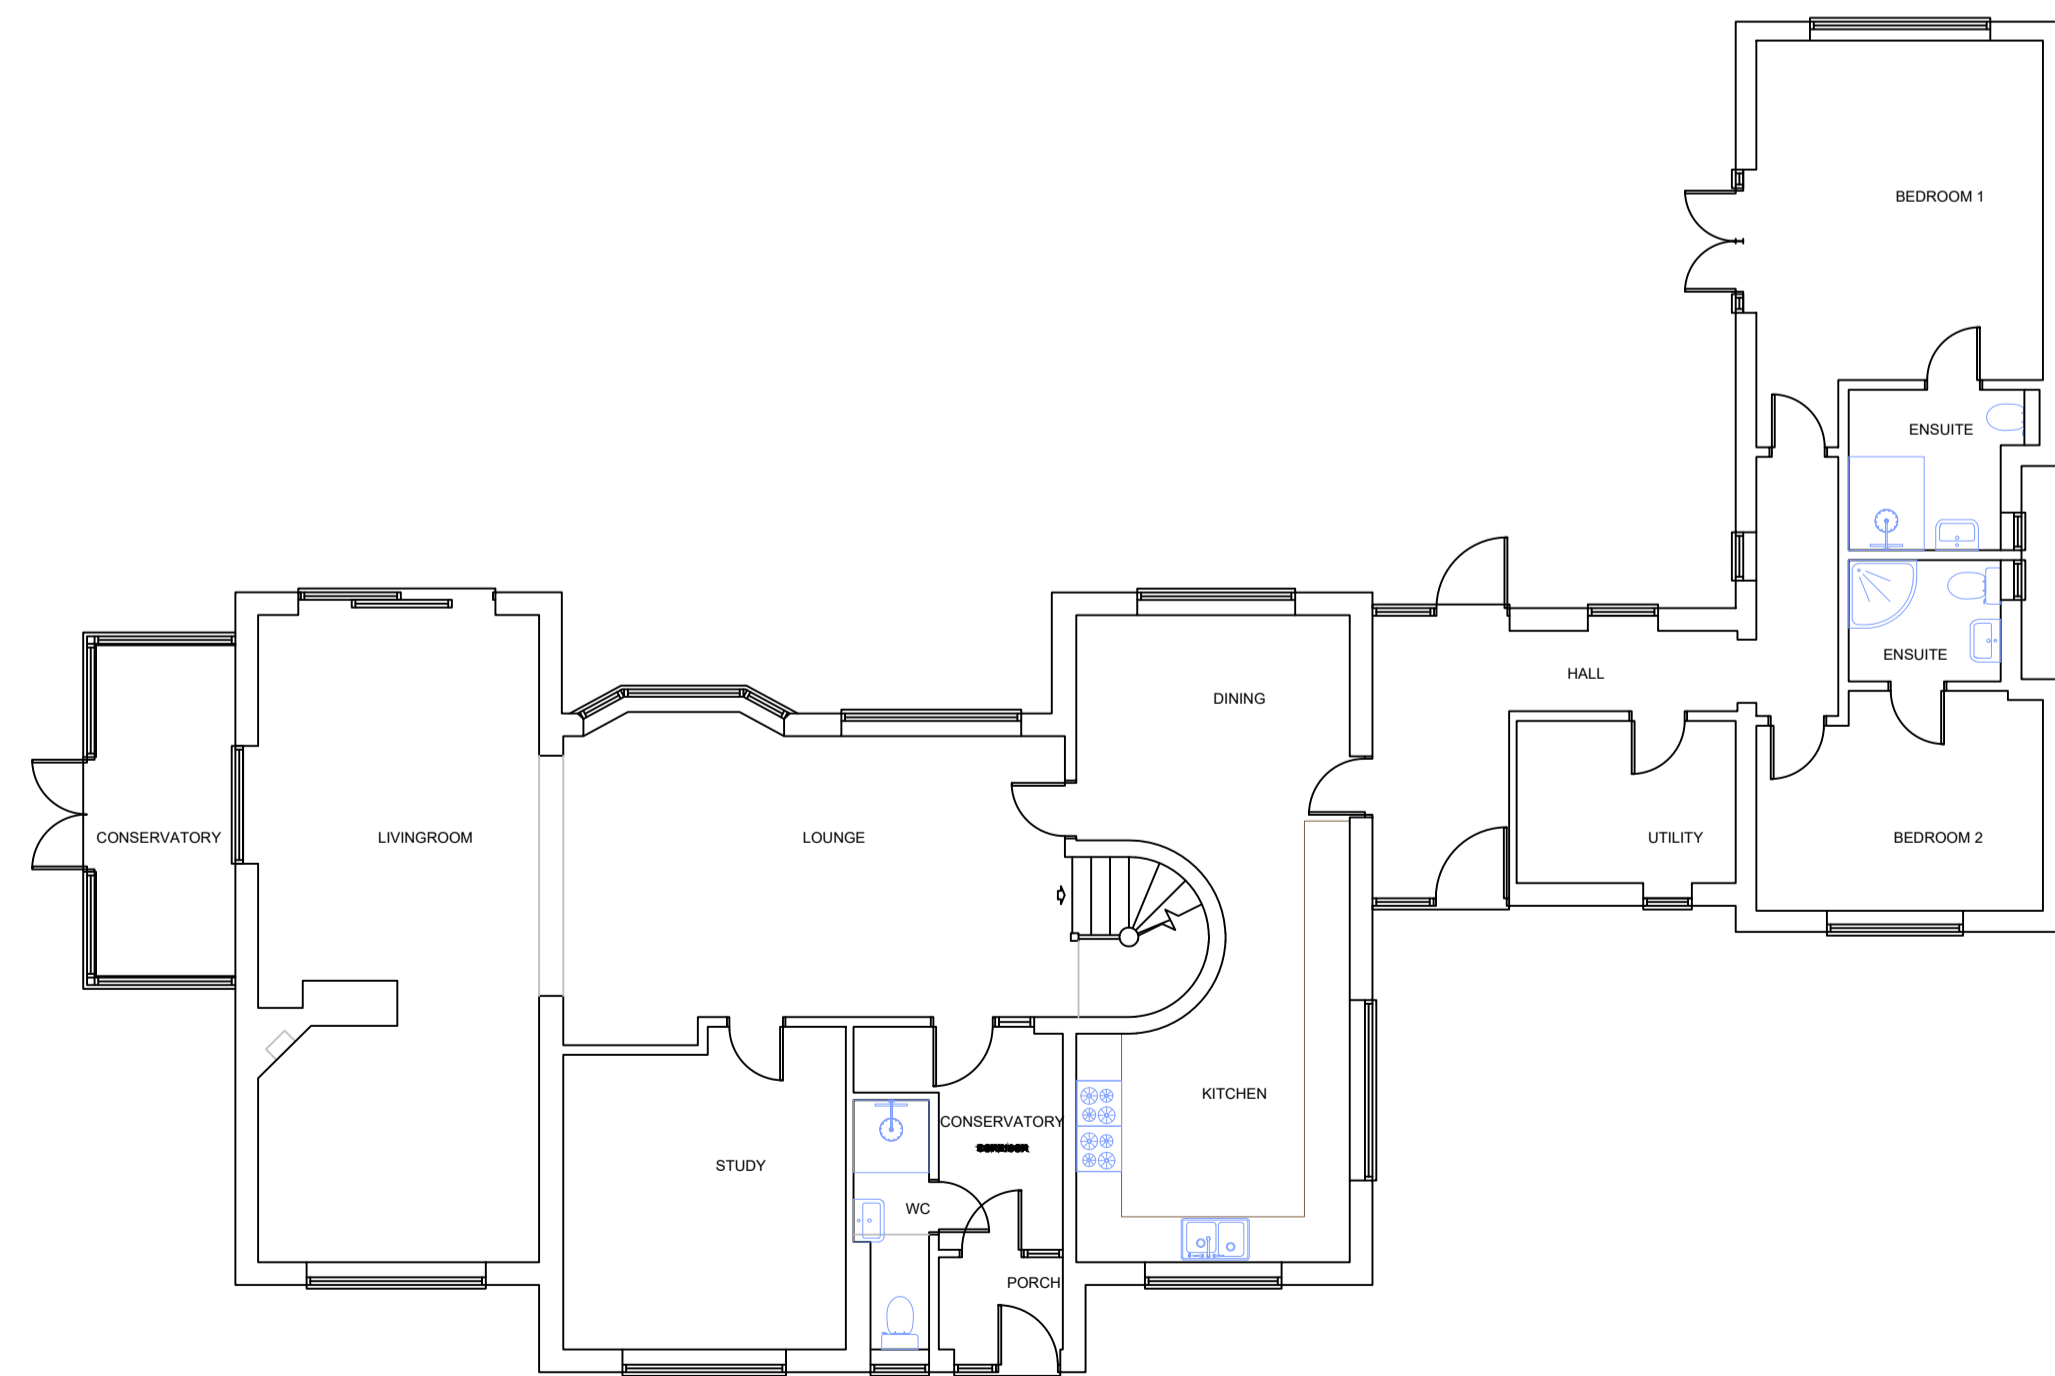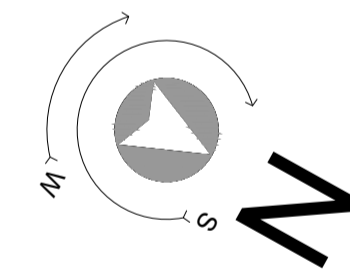 

Existing Ground Floor Plan

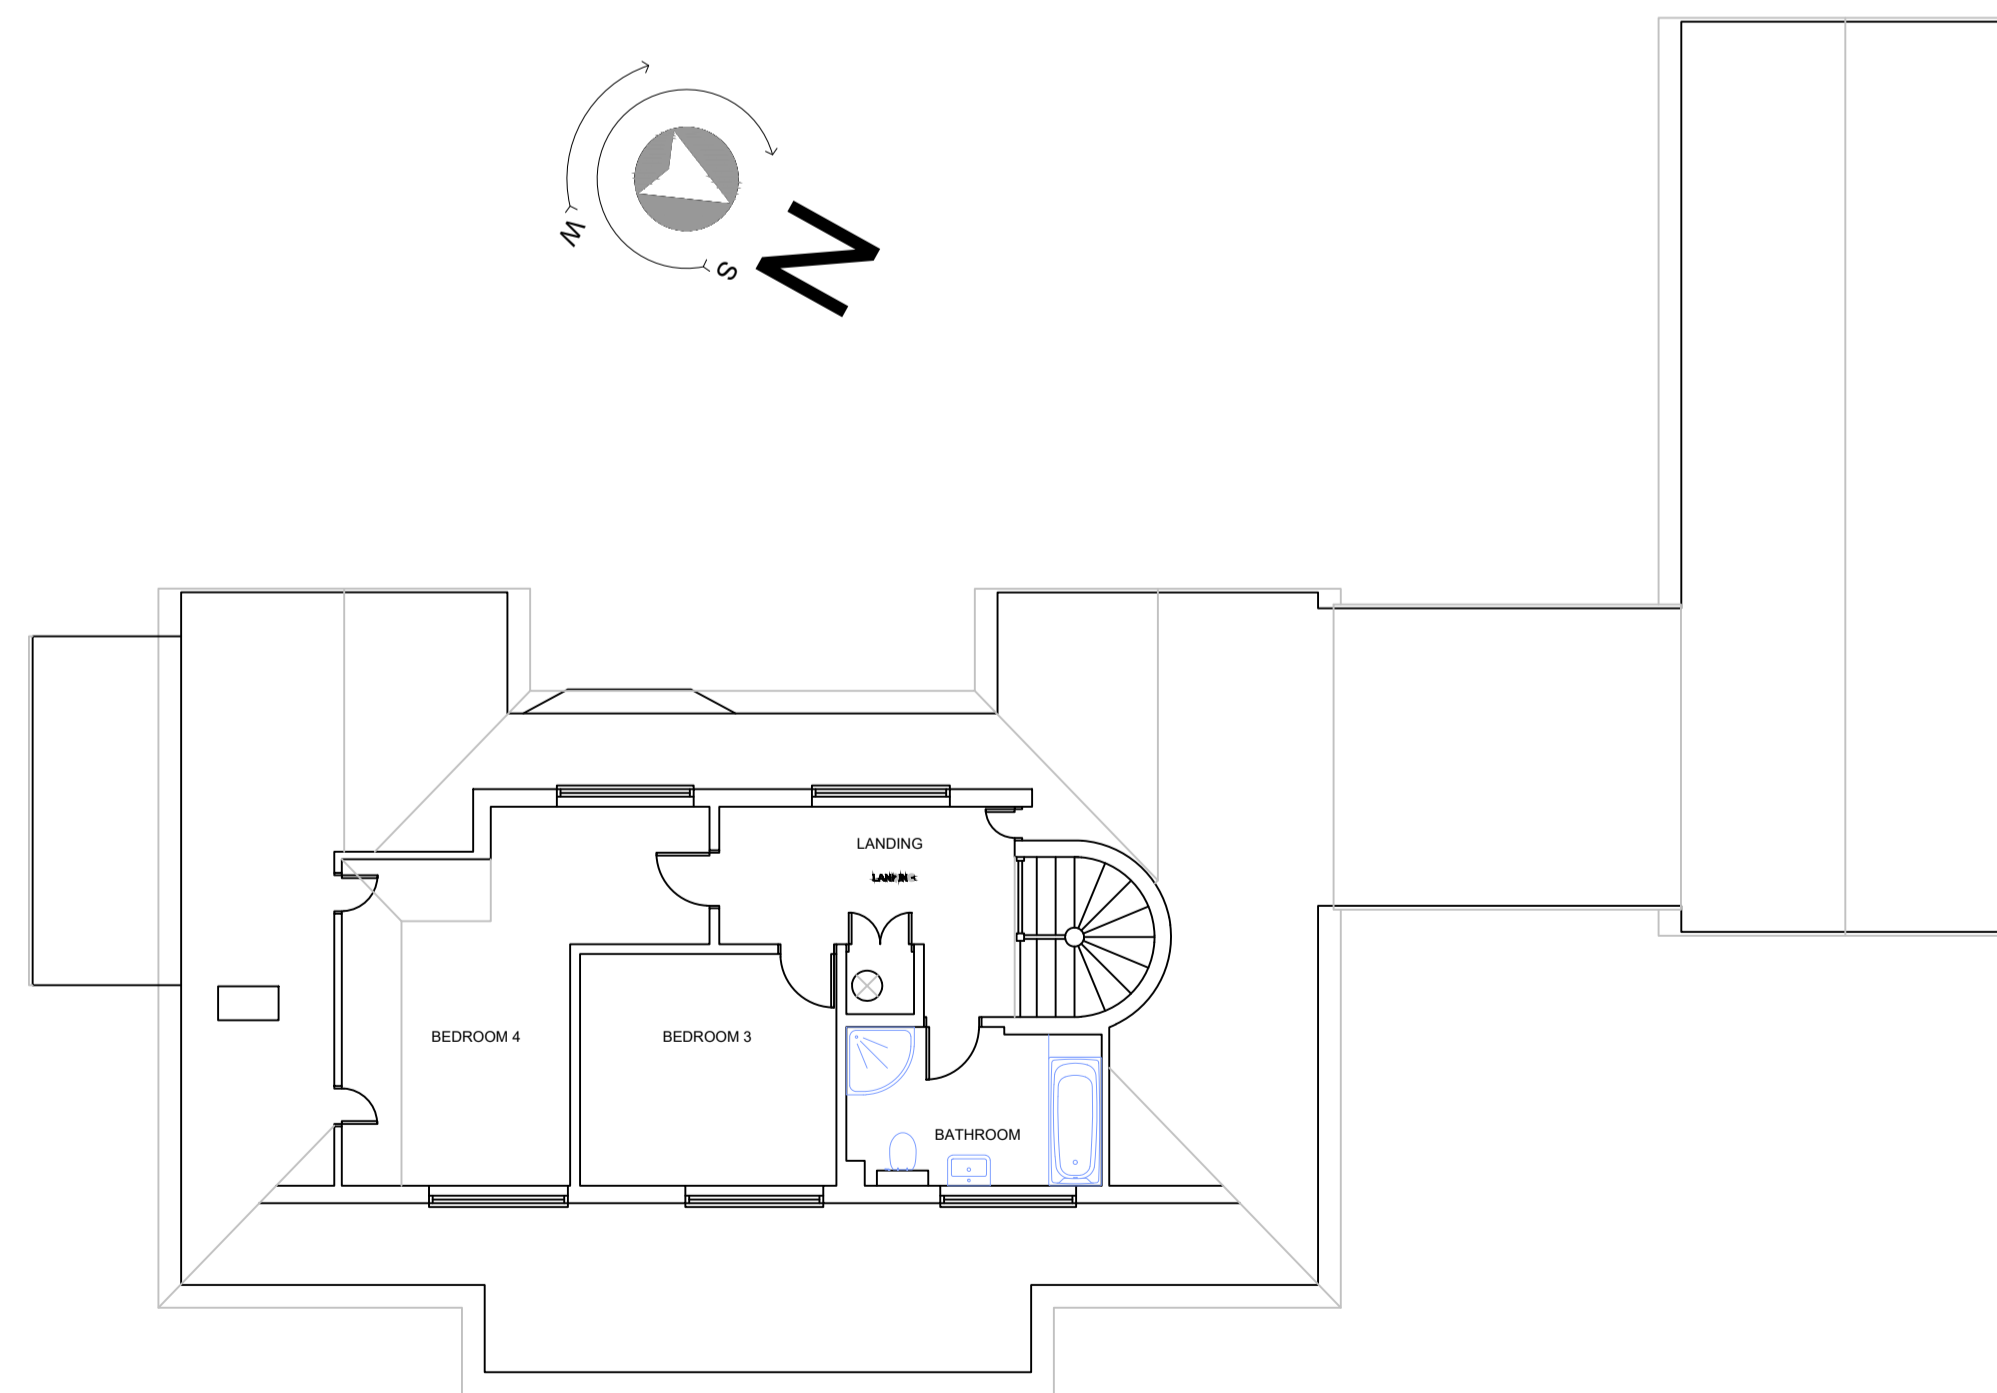

Existing First Floor Plan

Rev.	Date	Description	Drawn



The Old Registry Office,
20 Amersham Hill
High Wycombe,
Buckinghamshire,
HP13 6NZ

Tel: 01494 512717
Fax: 01494 471714
email: info@tw-2.co.uk

Project
WILLOW LODGE
RED LION LANE
SARRATT
WD3 6BN

Drawing Title
EXISTING PLANS AND
ELEVATIONS

Date	Scale	Cad Ref	Drawn	Checked
NOV23	1:100		PK	PK

Drawing No.
22 674 PL11

