




West elevation

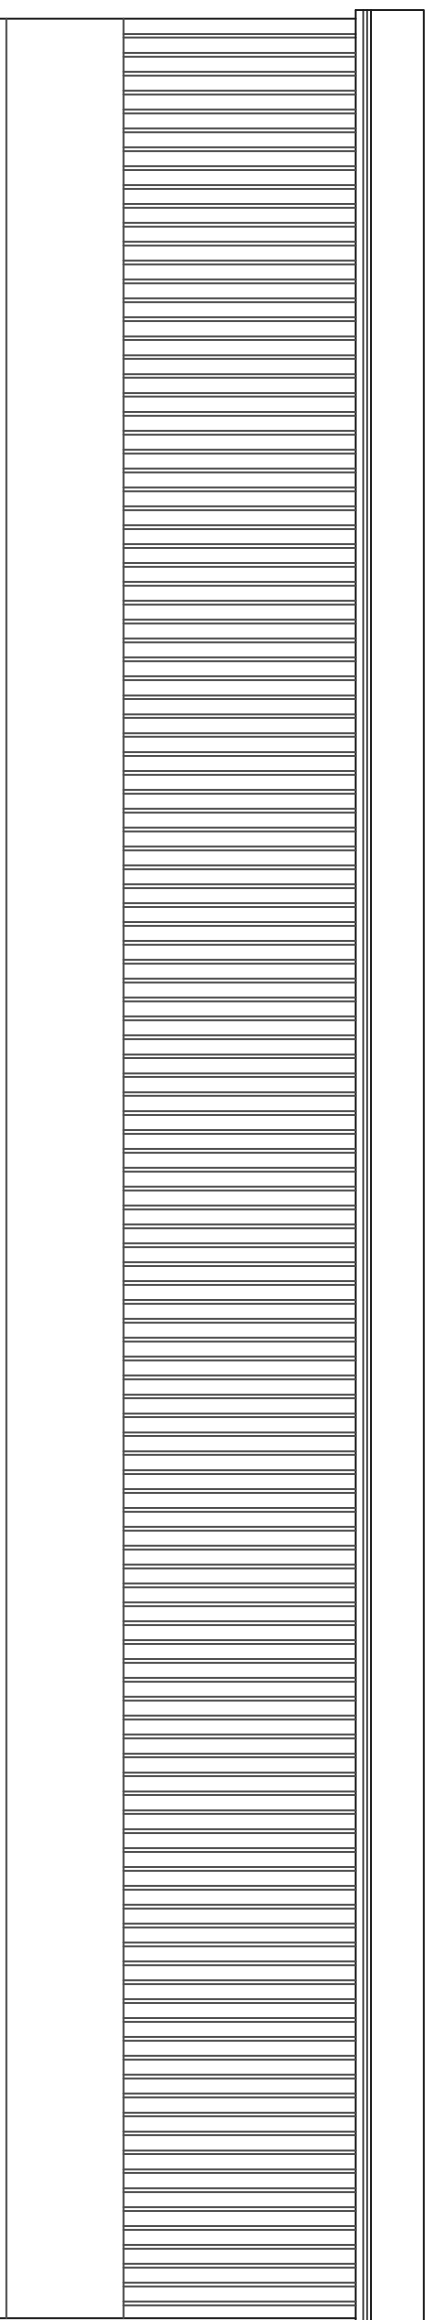

East elevation

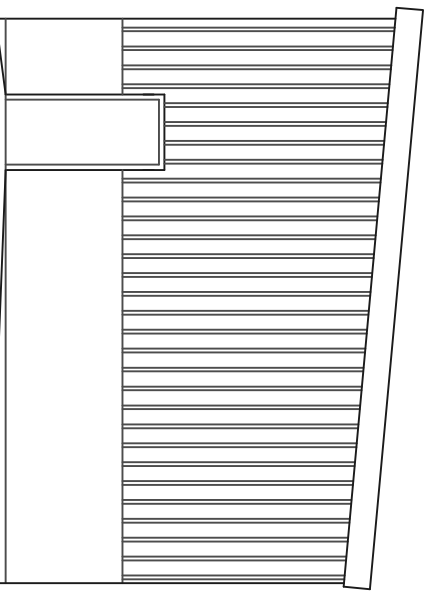

South elevation

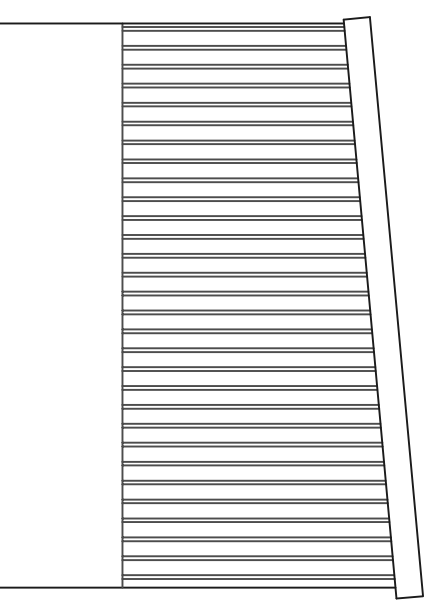

North elevation

Proposed extension & alterations to:  
TFM Country Store  
Thorpe Road  
Whisby  
Lincoln

Workshop/Store - existing elevations



218 Burgh Road, Skegness  
Lincolnshire PE25 2LQ Tel: 07887 950292

Date **May 2021** Drawn by **BK**

Scale **1:100 @A3** Checked by

Drawing no. **4535-14** Revision

DO NOT SCALE. ALL DIMENSIONS TO BE CHECKED.  
ON SITE & DISCREPANCIES MUST BE REPORTED.  
THIS DRAWING IS THE PROPERTY OF BELLA KING DESIGN AND CANNOT BE REPRODUCED OR COPIED WITHOUT WRITTEN PERMISSION.  
FOR MORE INFO VISIT OUR WEBSITE WWW.BELLA-KINGDESIGN.CO.UK