




West elevation

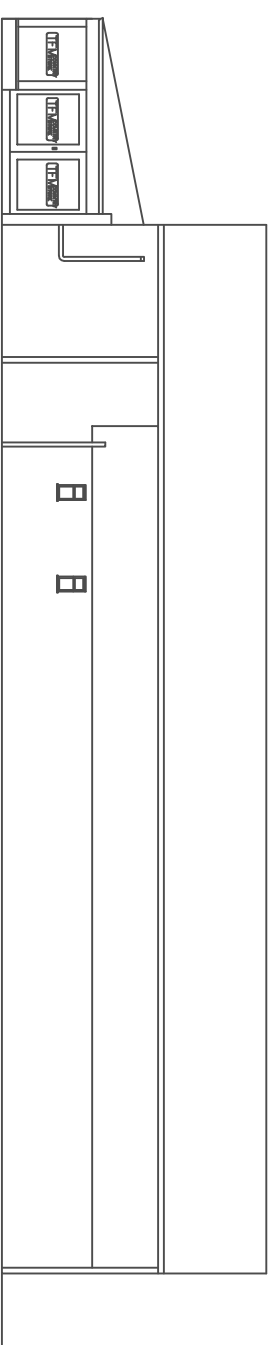

South elevation

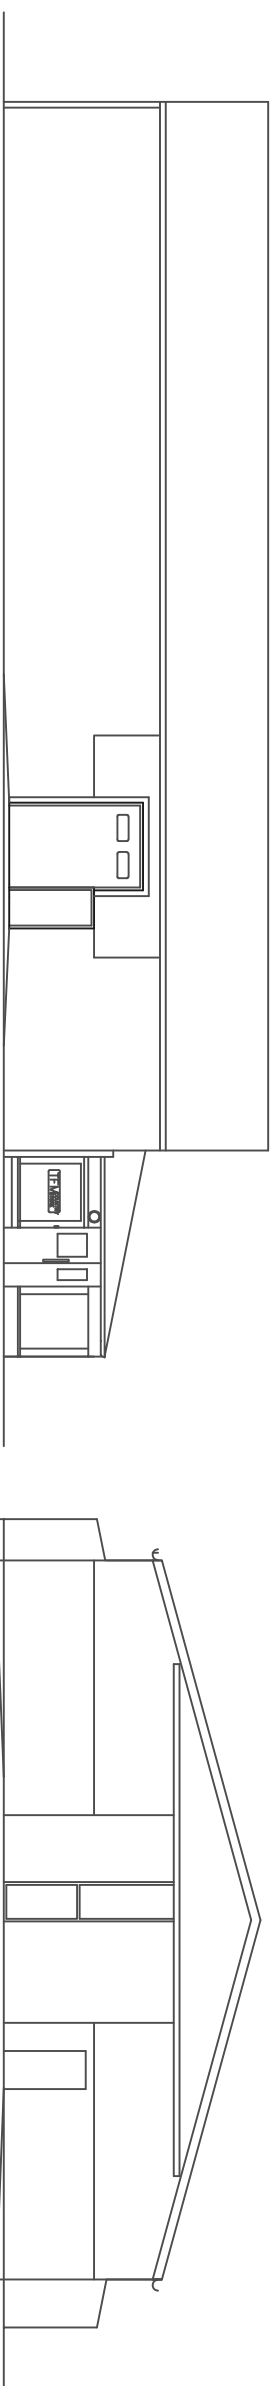

North elevation

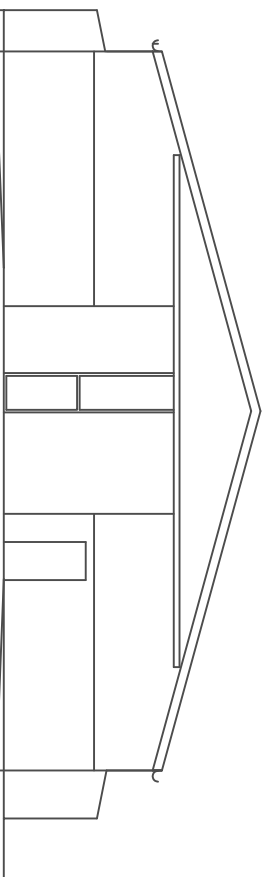

East elevation

Proposed extension & alterations to:  
TFM Country Store  
Thorpe Road  
Whisby  
Lincoln

Existing elevations



Bella King Design  
Architectural Design

218 Burgh Road, Skegness

Lincolnshire PE25 2LQ Tel: 07887 950292

Date June 2019

Drawn by BK

Scale 1:200 @A3

Checked by

Drawing no. 4535-11

Revision

DO NOT SCALE. ALL DIMENSIONS TO BE CHECKED.  
ON SITE & DISCREPANCIES MUST BE REPORTED.  
DETAILS ON THE EXISTING AND PROPOSED WORK MUST BE IDENTIFIED.  
THIS DRAWING IS THE PROPERTY OF BELLA KING DESIGN ARCHITECTURAL DESIGN. IT IS NOT TO BE REPRODUCED OR TRANSMITTED IN ANY FORM OR BY ANY MEANS, WITHOUT THE WRITTEN PERMISSION OF BELLA KING DESIGN ARCHITECTURAL DESIGN.