


Existing roof plan

solar panels to be applied to this elevation (indicative sizes/coverage/location)

solar panels to be 430w black Jenko Neo Tiger panels - 1760 x 1140, bracketed to roof - configuration is indicative

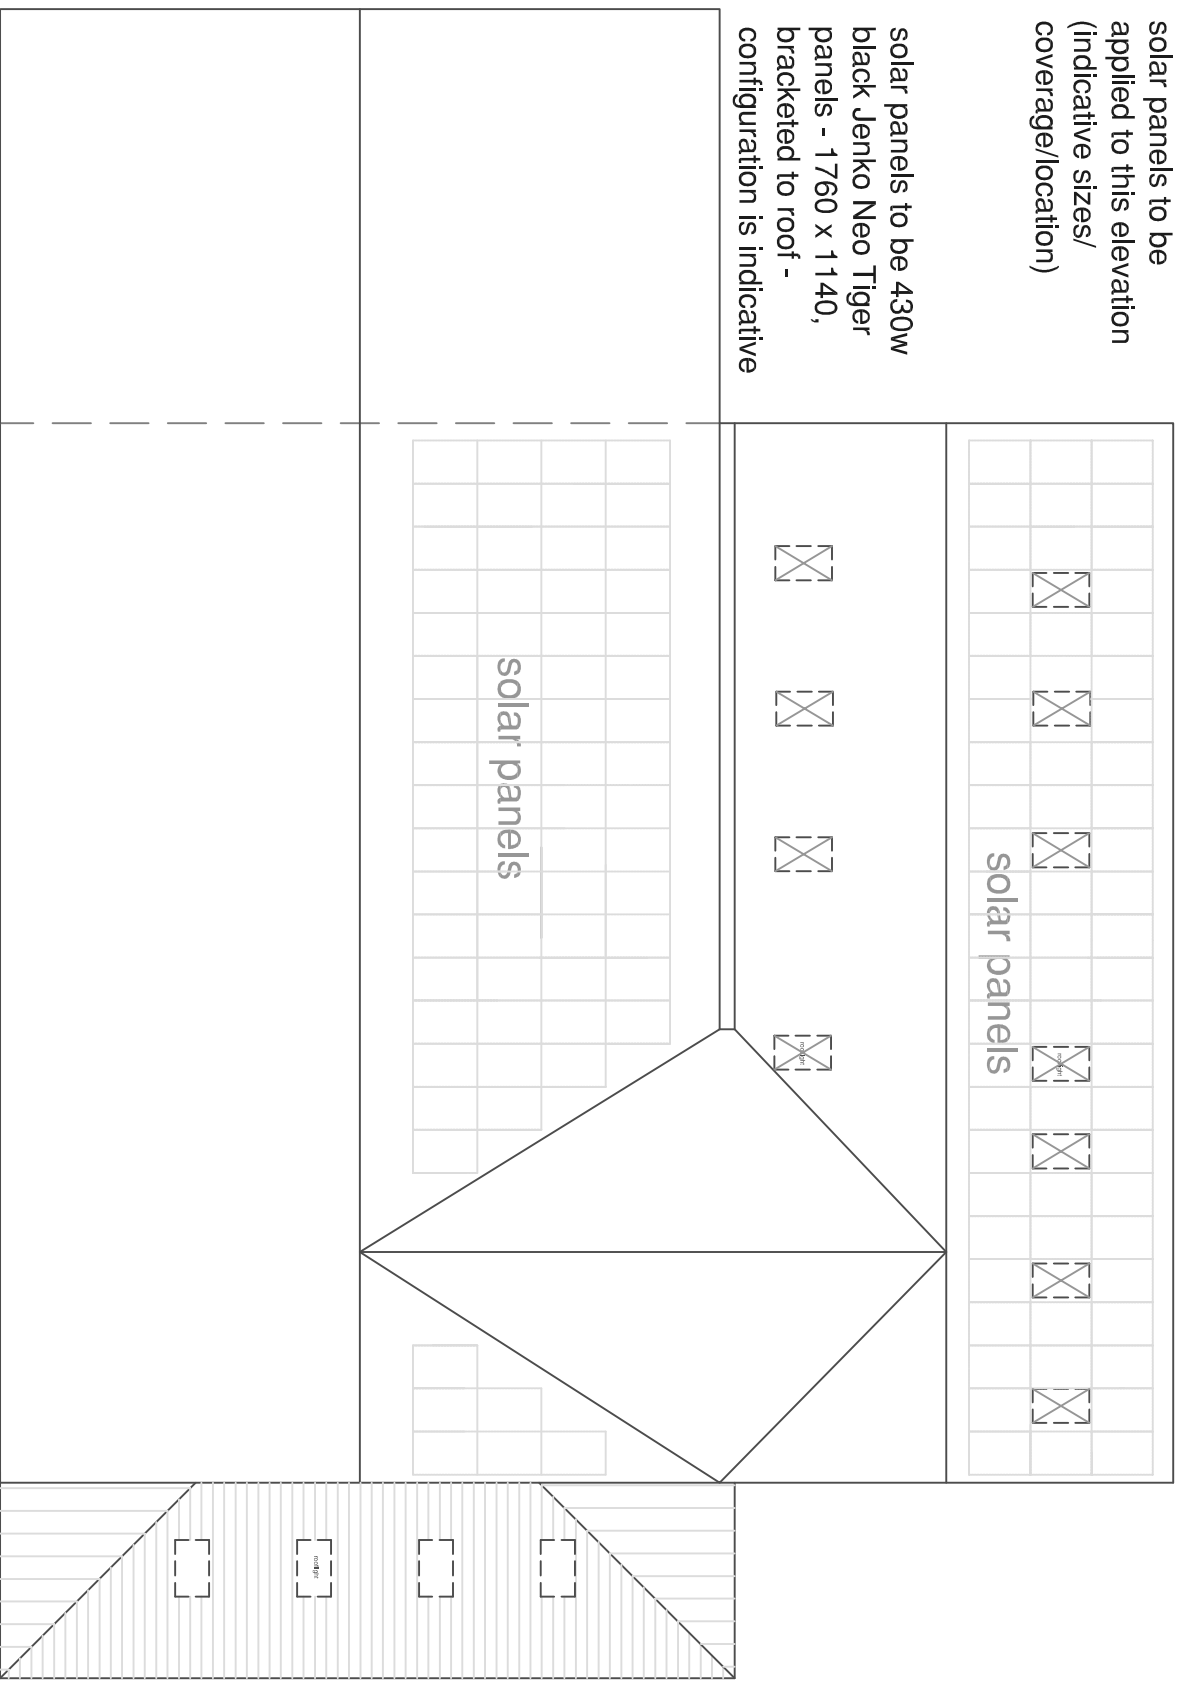

Proposed roof plan

A3: 12:23: Rooflights/solar panels amended BK

**Proposed extension & alterations to TFM Country Store**  
 Thorpe Road  
 Whisby  
 Lincoln

Roof plans



218 Burgh Road, Skegness  
 Lincolnshire PE25 2LQ Tel: 07887 950292

Date: September 2023  
 Drawn by: BK

Scale: 1:100 @A3  
 Checked by:

Drawing no: 4535-19  
 Revision: A

DO NOT SCALE. ALL DIMENSIONS TO BE CHECKED ON SITE & REVISIONS MADE AS REQUIRED.  
 THIS DRAWING IS THE PROPERTY OF BELLA KING DESIGN LTD. IT IS A CONFIDENTIAL DOCUMENT AND IS NOT TO BE REPRODUCED OR TRANSMITTED IN ANY FORM OR BY ANY MEANS, WITHOUT THE WRITTEN PERMISSION OF BELLA KING DESIGN LTD.