


Location Plan  
Scale 1:25000

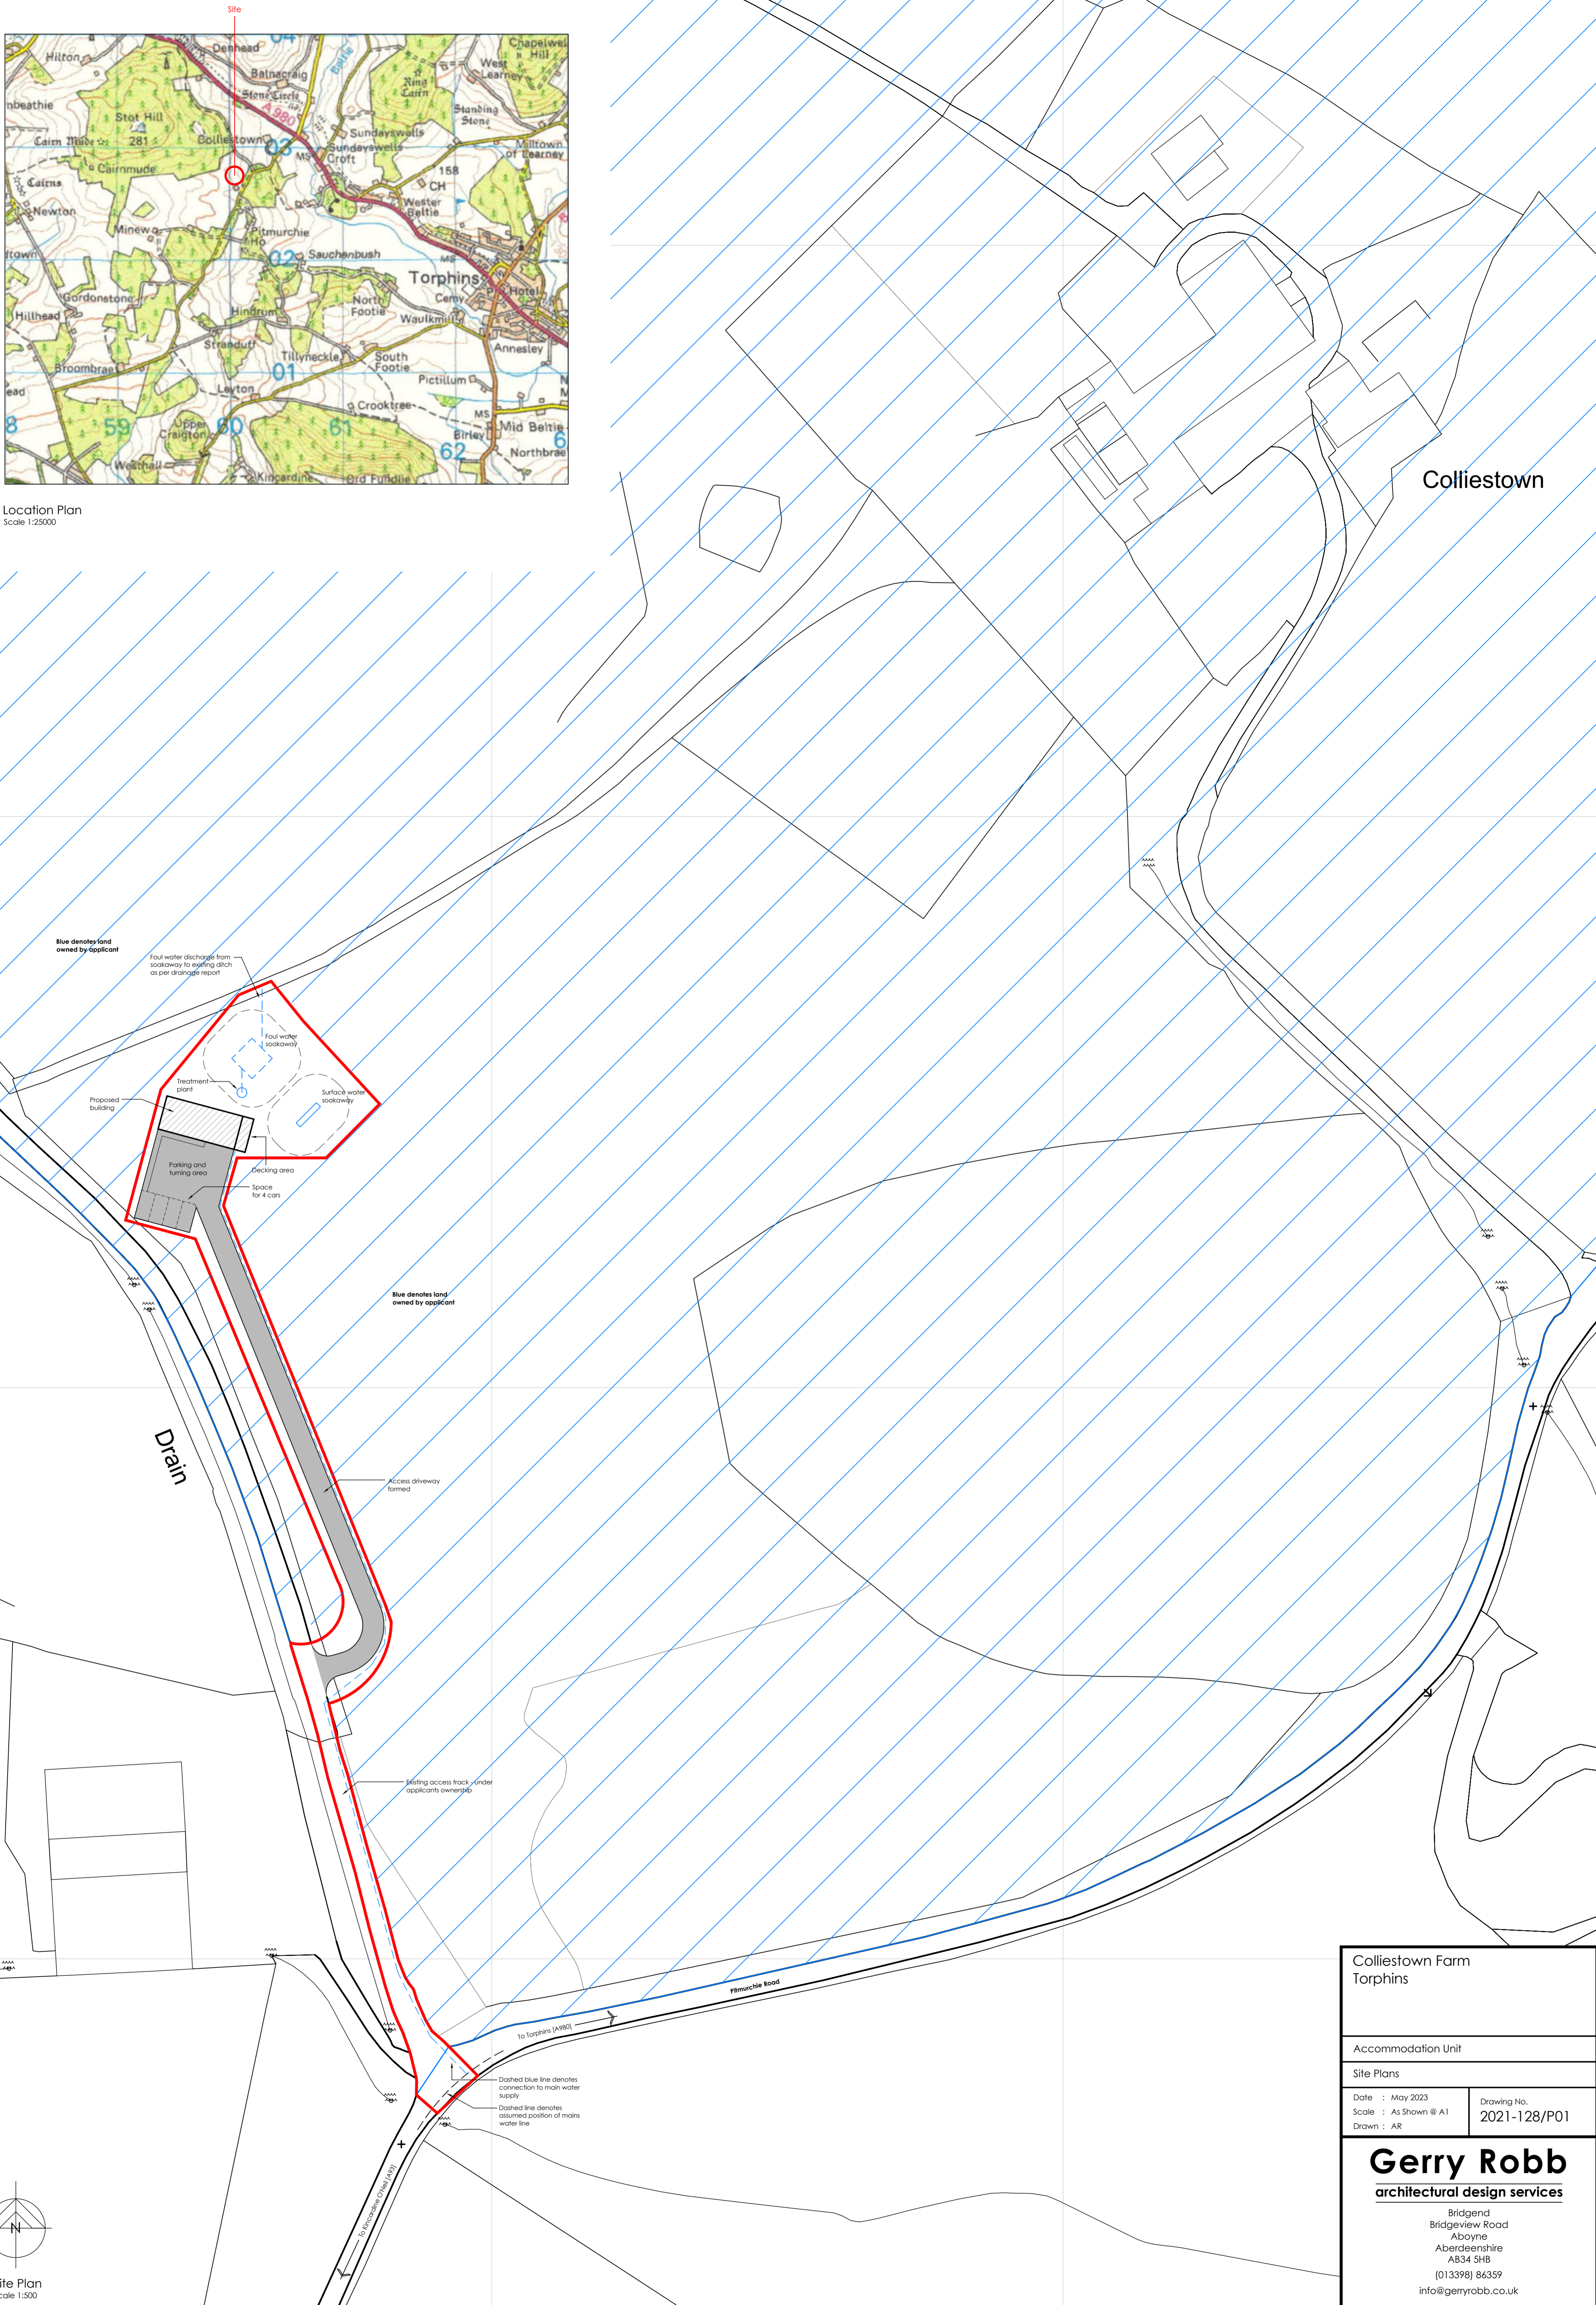

Colliestown

Drain


Pilmurche Road

To Torphins [A980]

To Torphins [A980]

Dashed blue line denotes connection to main water supply.  
Dashed line denotes assumed position of mains water line.

Colliestown Farm Torphins	
Accommodation Unit	
Site Plans	
Date : May 2023	Drawing No.
Scale : As Shown @ A1	2021-128/P01
Drawn : AR	
<b>Gerry Robb</b> architectural design services	
Bridgend Bridgeview Road Aboyne Aberdeenshire AB34 5HB (013398) 86359 info@gerryrobb.co.uk	

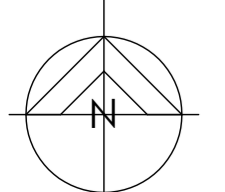

Site Plan  
Scale 1:500