


PROPOSED SIDE ELEVATION
1:50

Concrete interlocking tiles to match existing.
Boarding to clients requirements to bay window gable.
Red face brickwork to match existing.
White PVC-u casements.




PROPOSED REAR ELEVATION
1:50

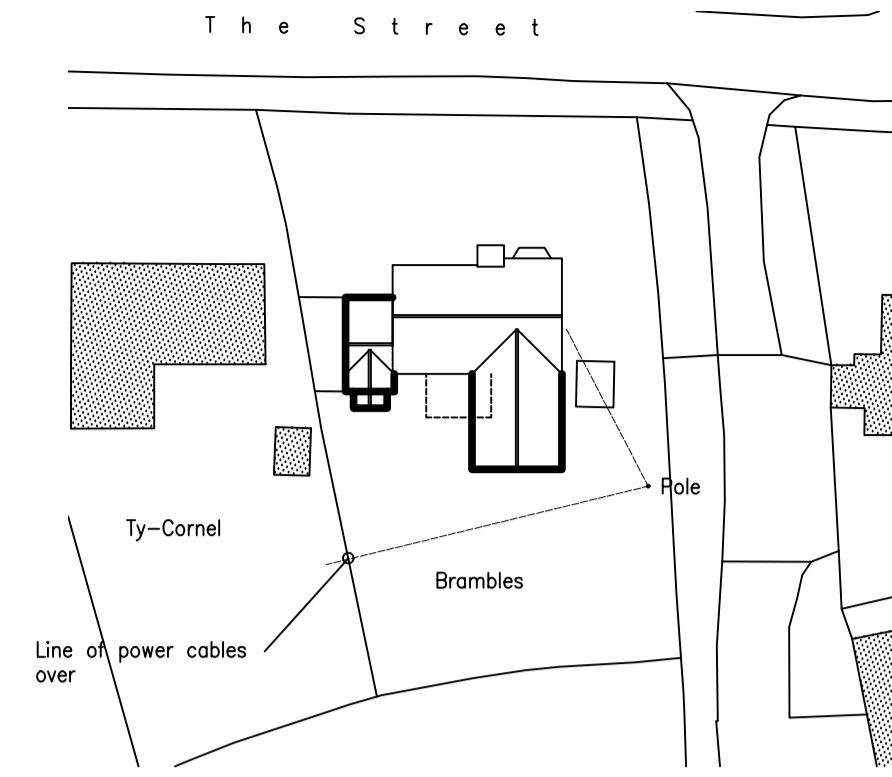


Block Plan
1:500




Proposed Front Elevation
1:100

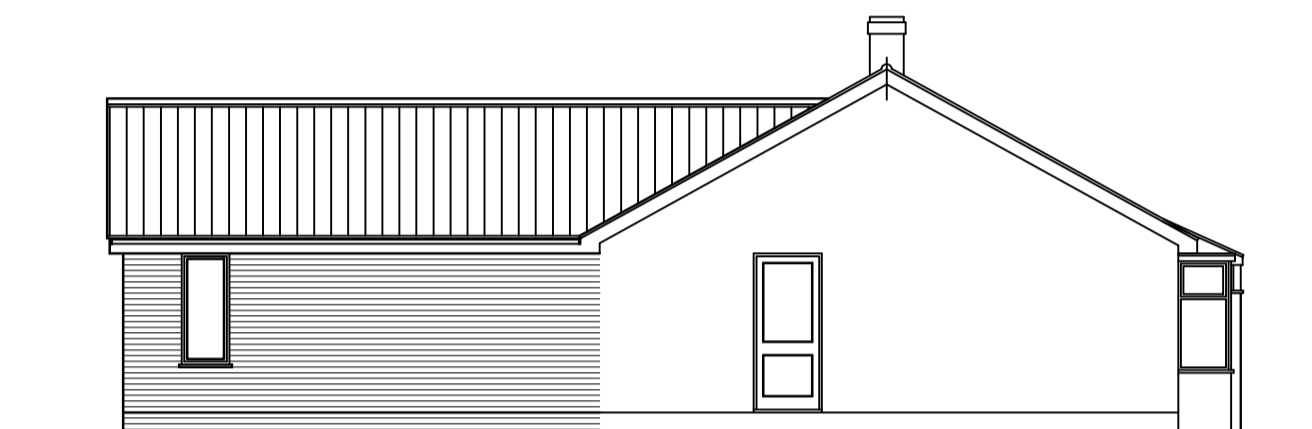


Proposed Side Elevation
1:100

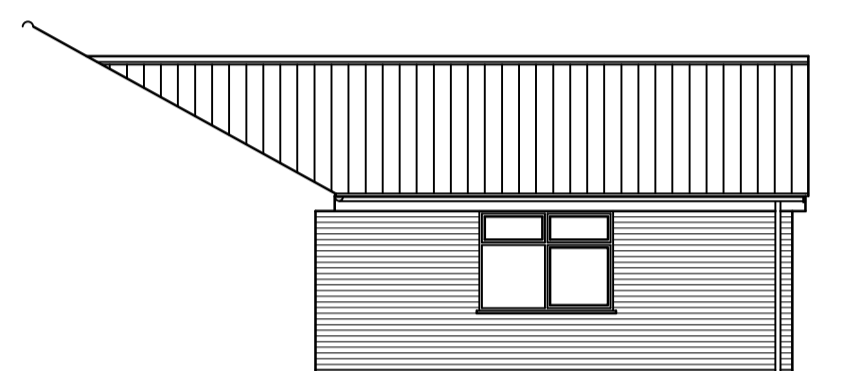


Proposed Side Elevation (extension)

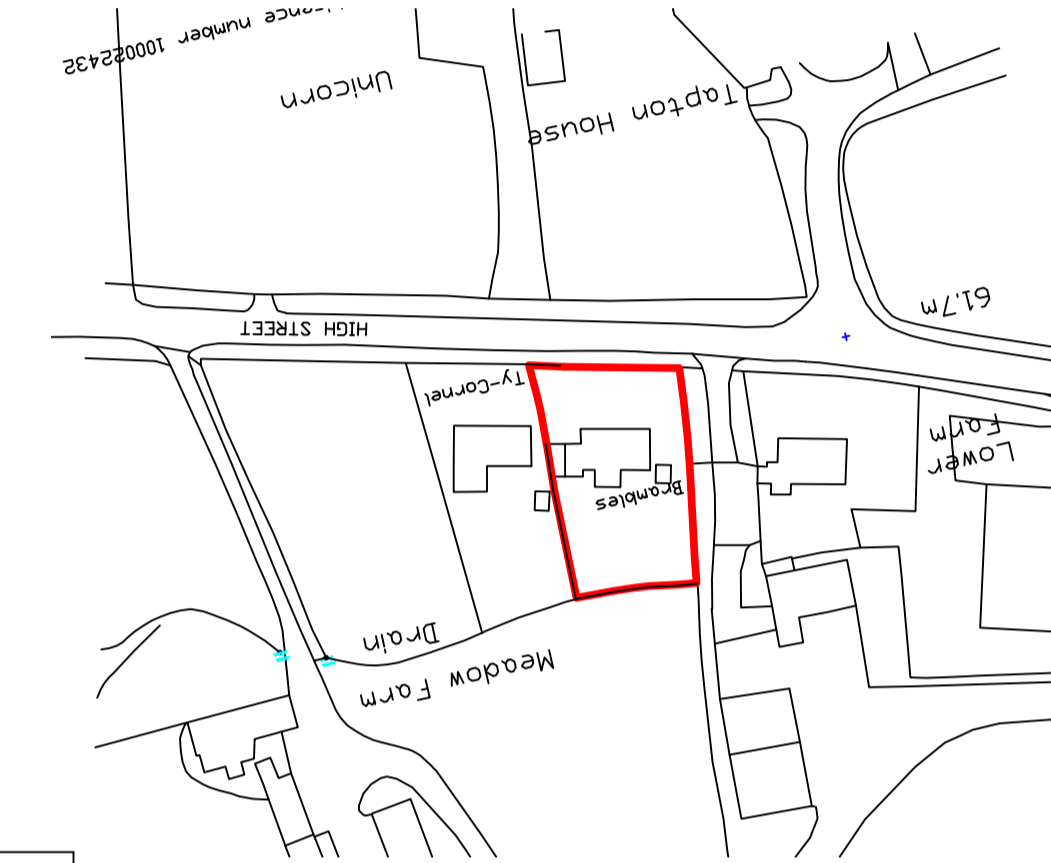


Site Location Plan
1:1250

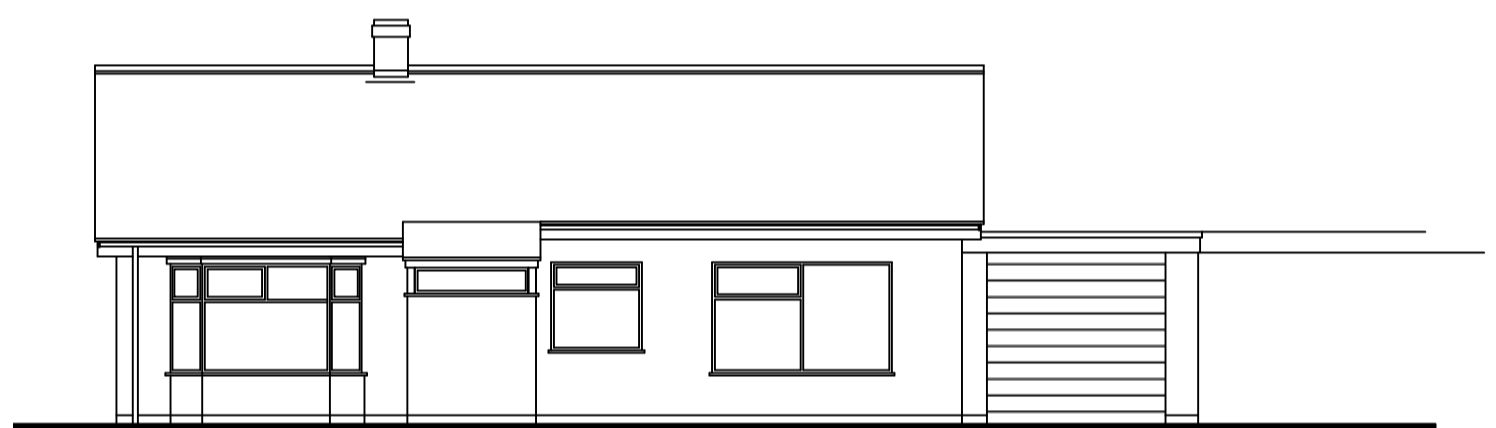


Existing Front Elevation
1:100

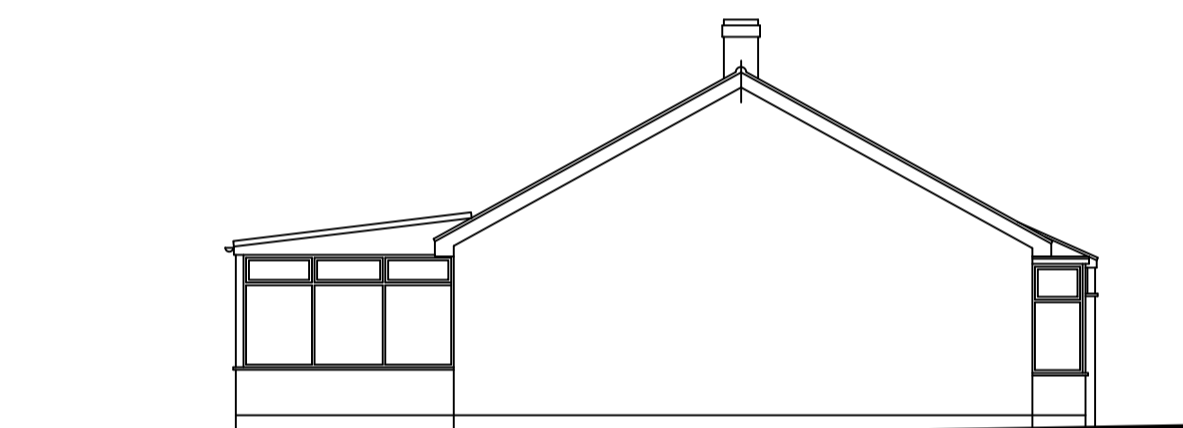


Existing Side Elevation
1:100

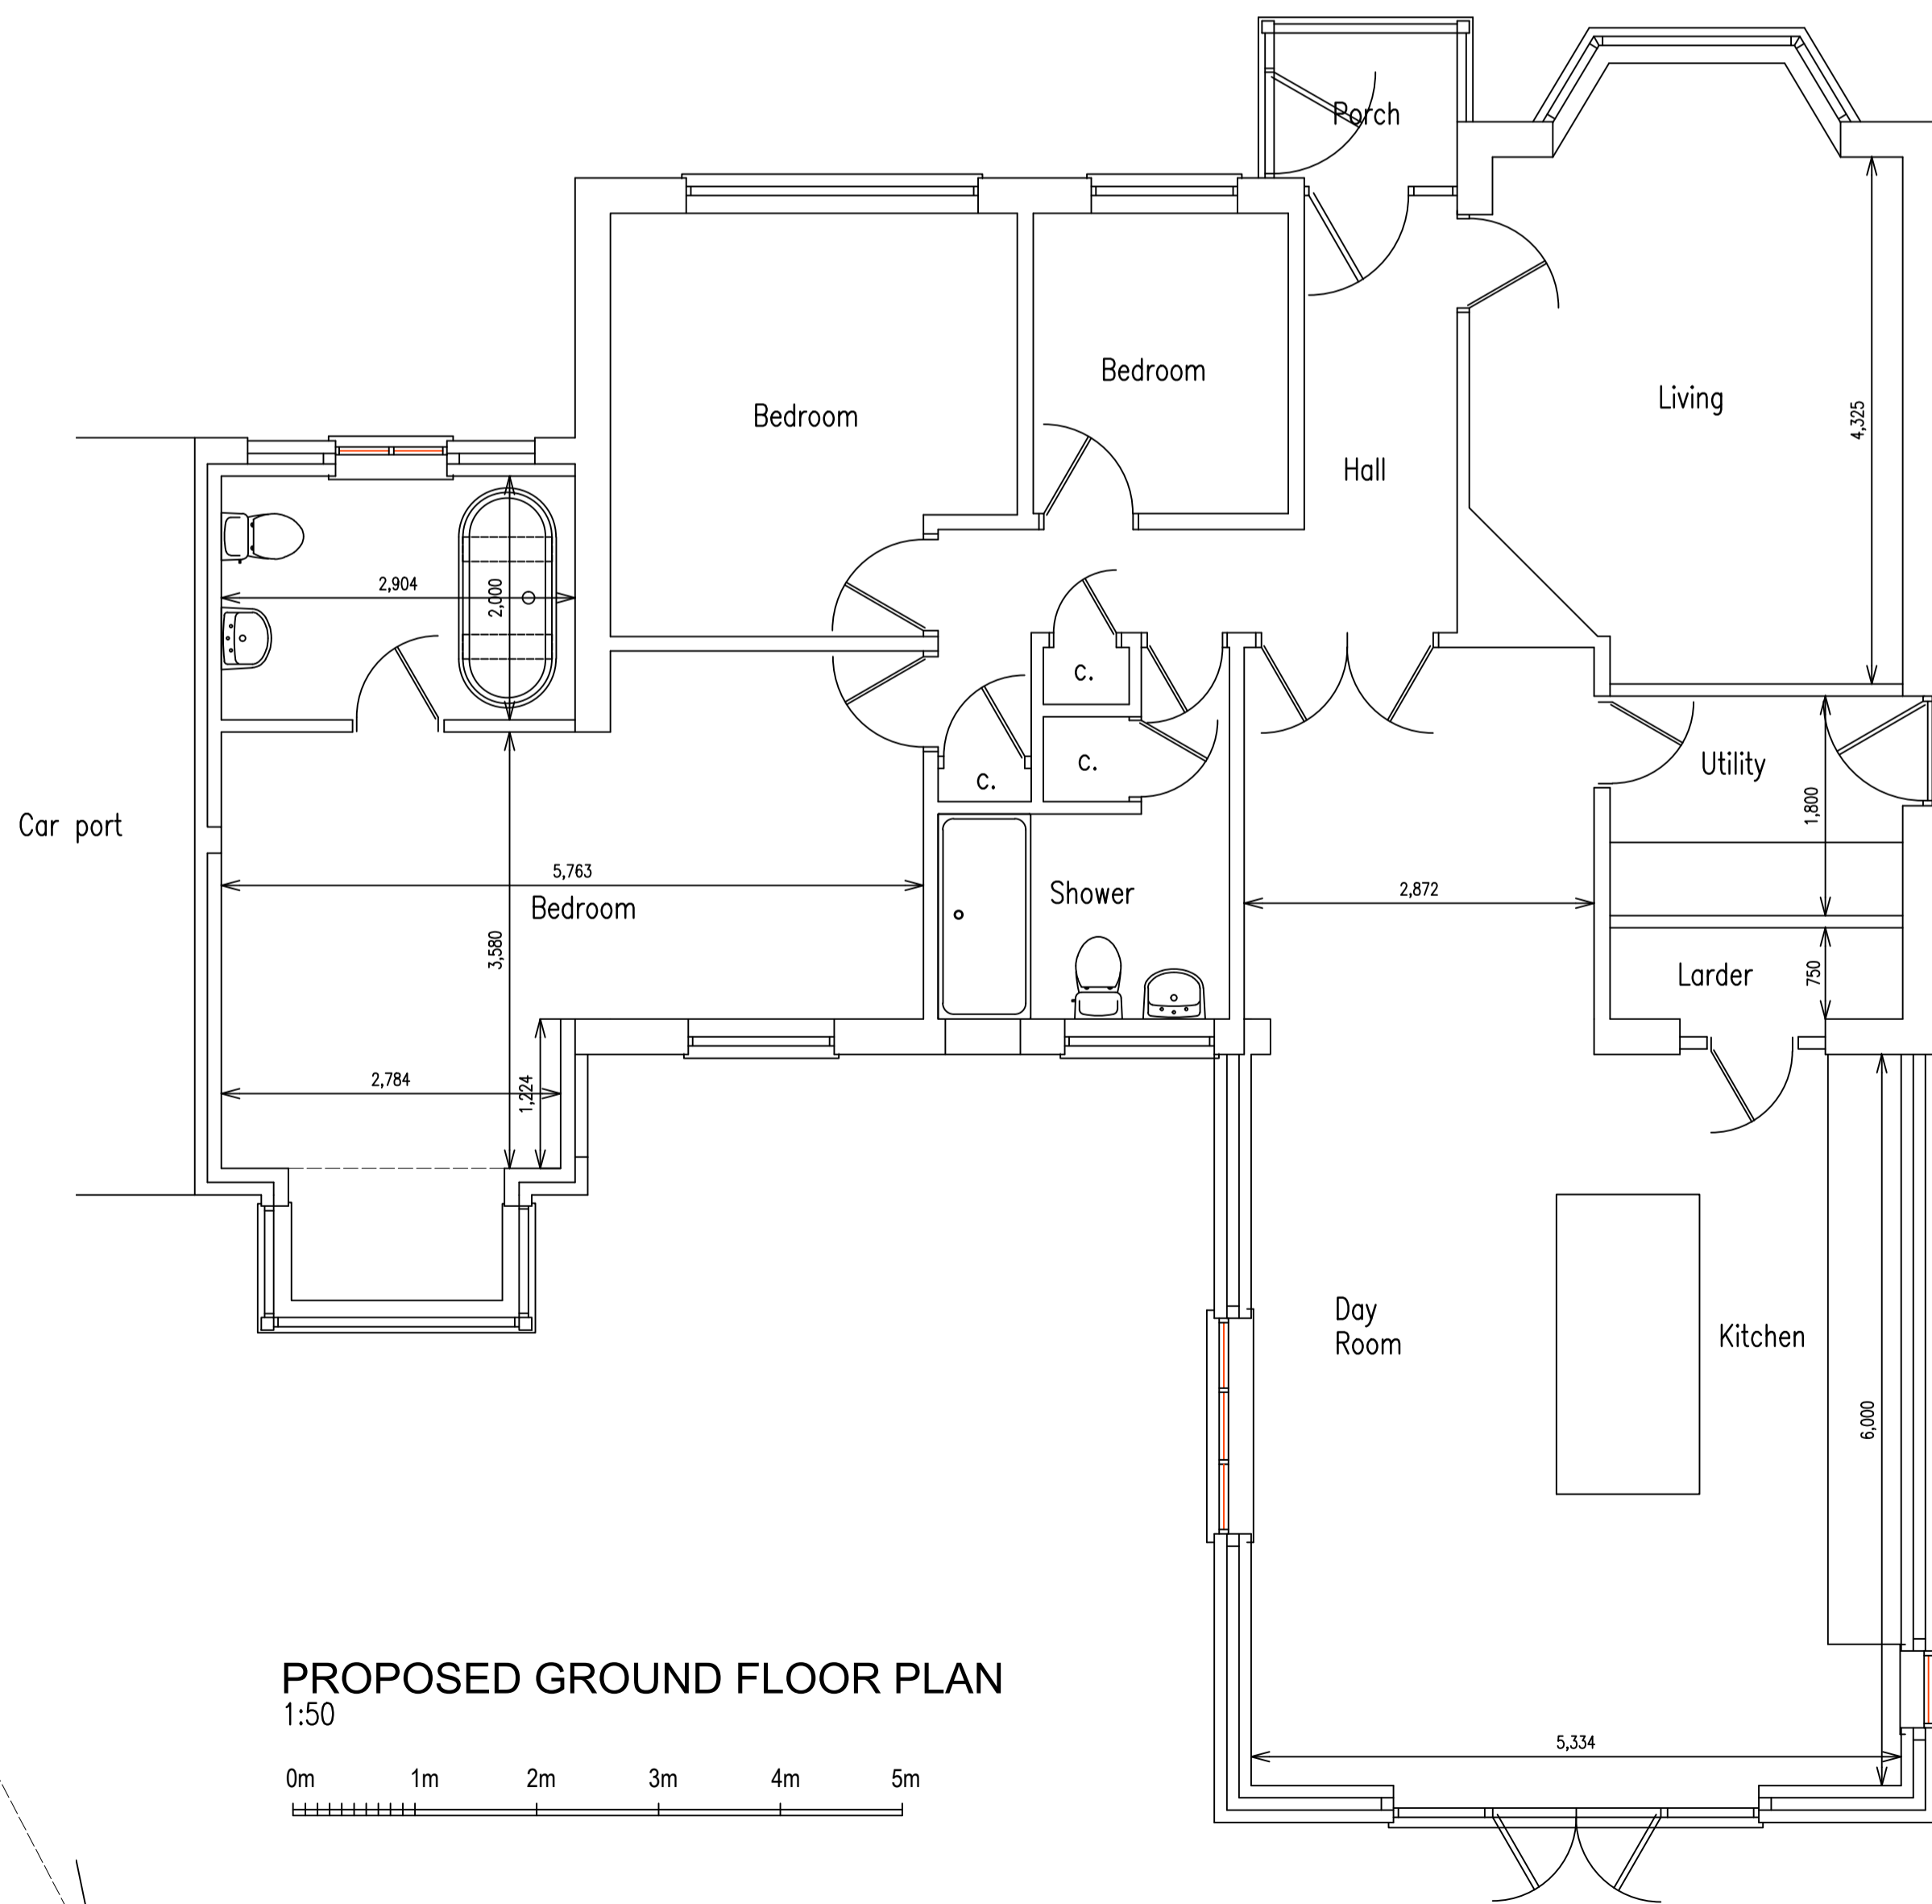


PROPOSED GROUND FLOOR PLAN
1:50

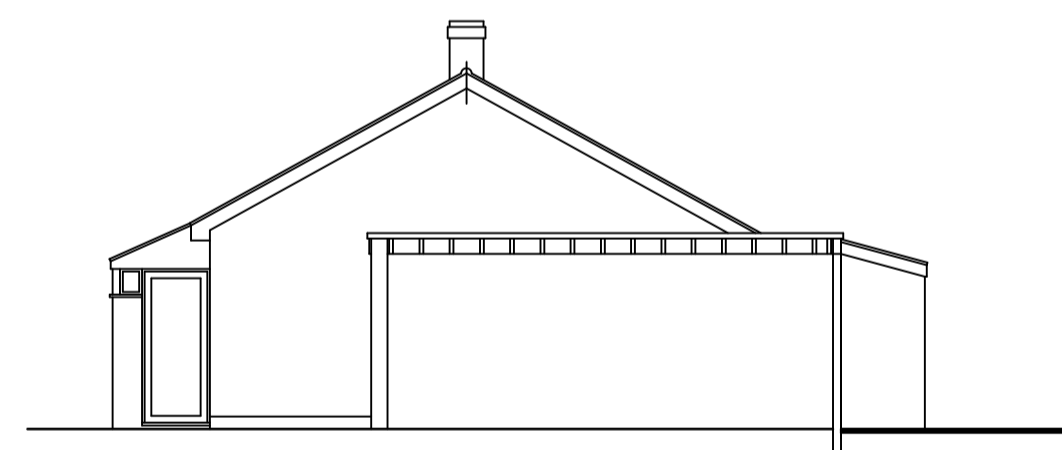

Existing Side Elevation
1:100

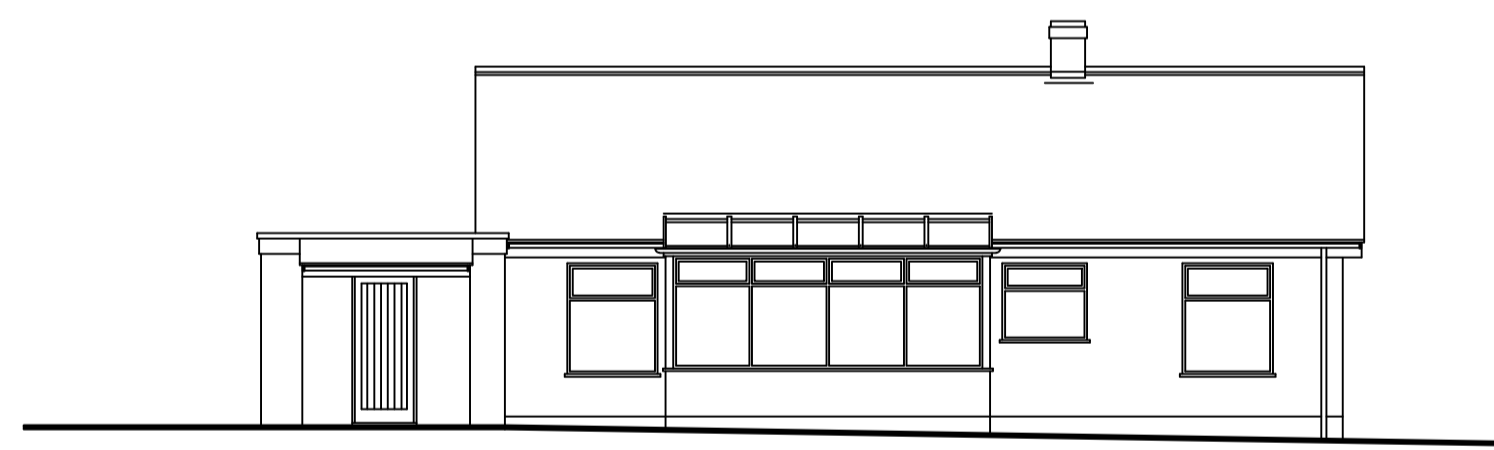

Existing Rear Elevation
1:100

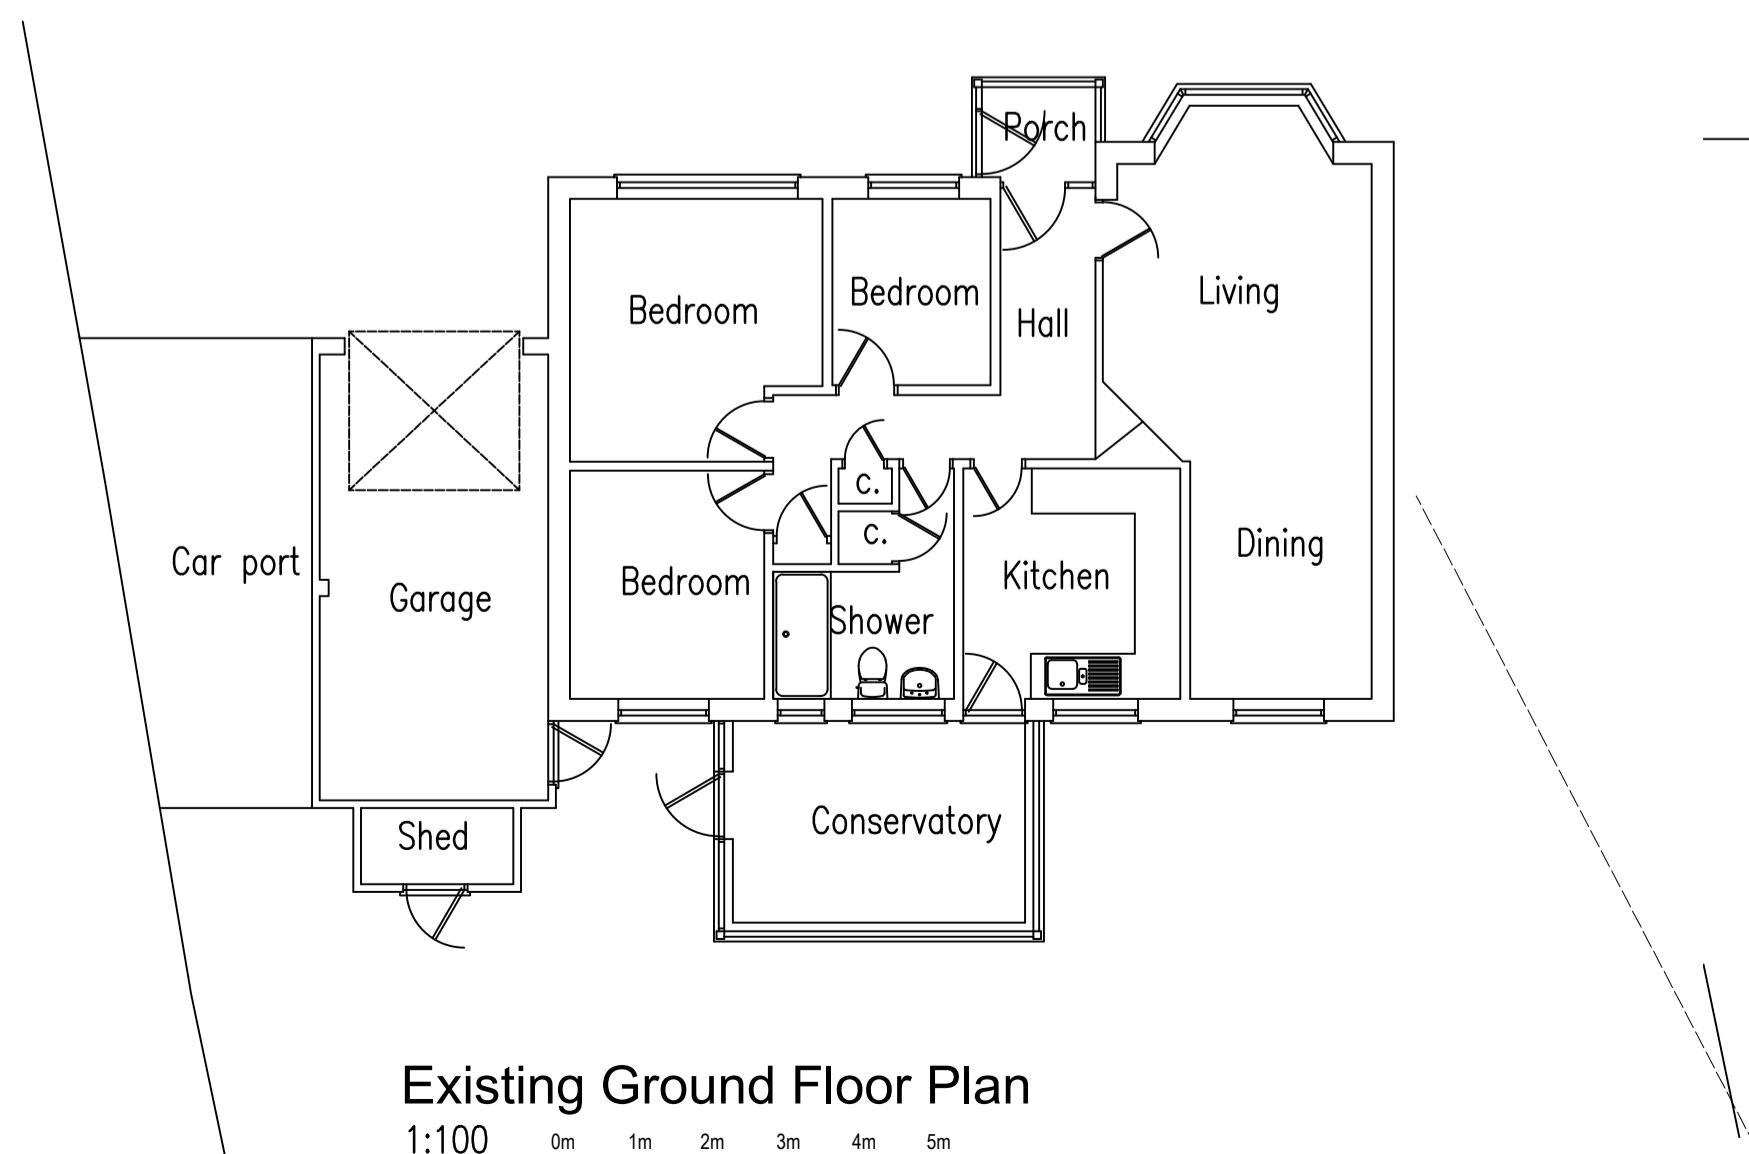

Existing Ground Floor Plan
1:100

GENERAL NOTE
This drawing has been prepared for the purposes of obtaining Planning Permission and Building Regulation approvals and is intended as a guide only for construction on site. All works are to be carried out by competent trade operatives following good building practices. All materials are to be used as per the manufacturers specifications and recommendations and should comply with the appropriate British Standards. All dimensions are to be checked on site and should not be scaled from this drawing. Any discrepancies on site are to be reported to the Designer.

Andrew Middleton
23, Regent Street,
Great Yarmouth
NORFOLK
NR30 1RL Tel. (01493) 858611

Project
Proposed single storey rear extension and new pitched roof to garage.
Brambles, The Street, Thurston Green.
Planning Drawing.

Client
Mr & Mrs Garrett

Scale 1:50 Date November 2023

This drawing is the copyright of Andrew Middleton and must not be reproduced or copied without express permission. All dimensions given are in millimetres and may be varied slightly to suit site conditions. Any major discrepancies to be reported to the Designer.

Dwg no. 1866/1

Revision