




1 00 GROUND FLOOR
1 : 100

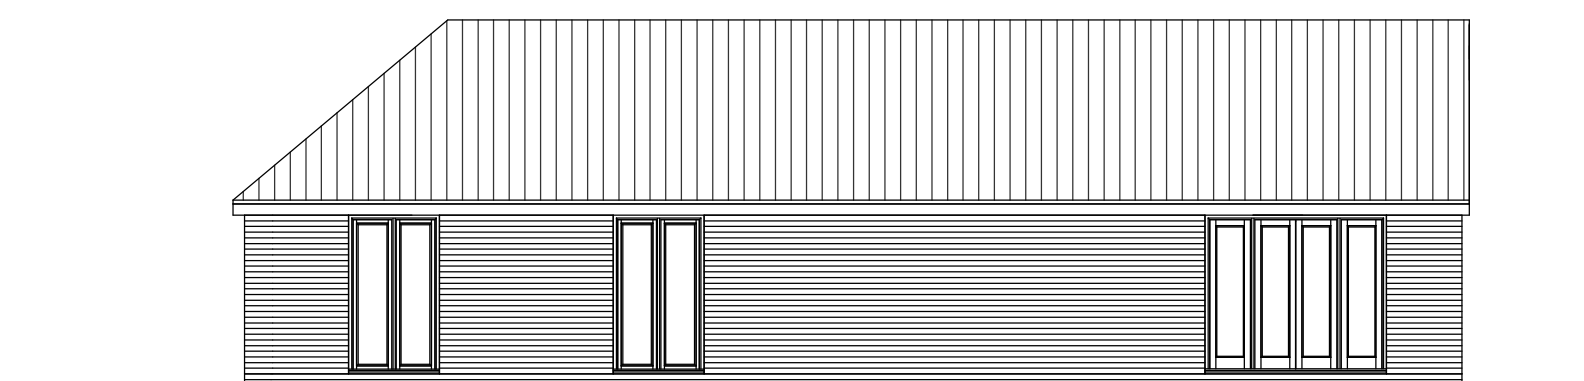


2 NE ELEVATION
1 : 100

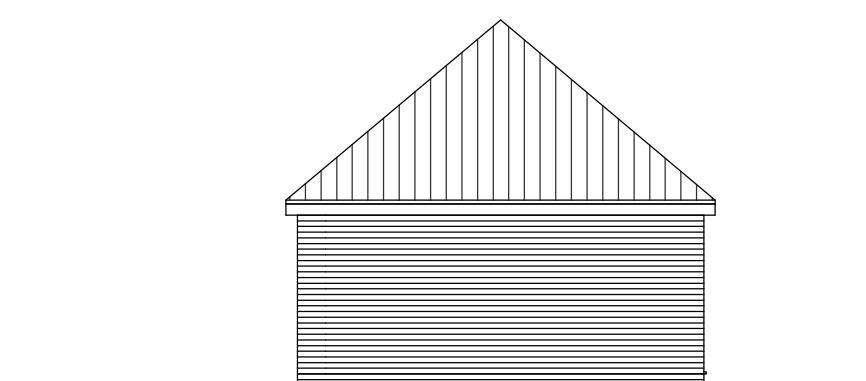


3 NW ELEVATION
1 : 100

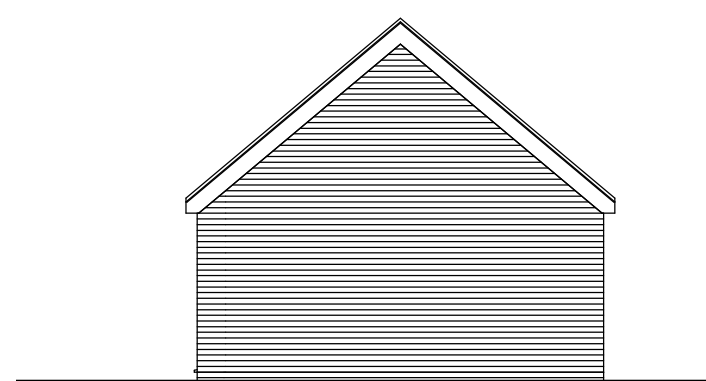

4 SE ELEVATION
1 : 100

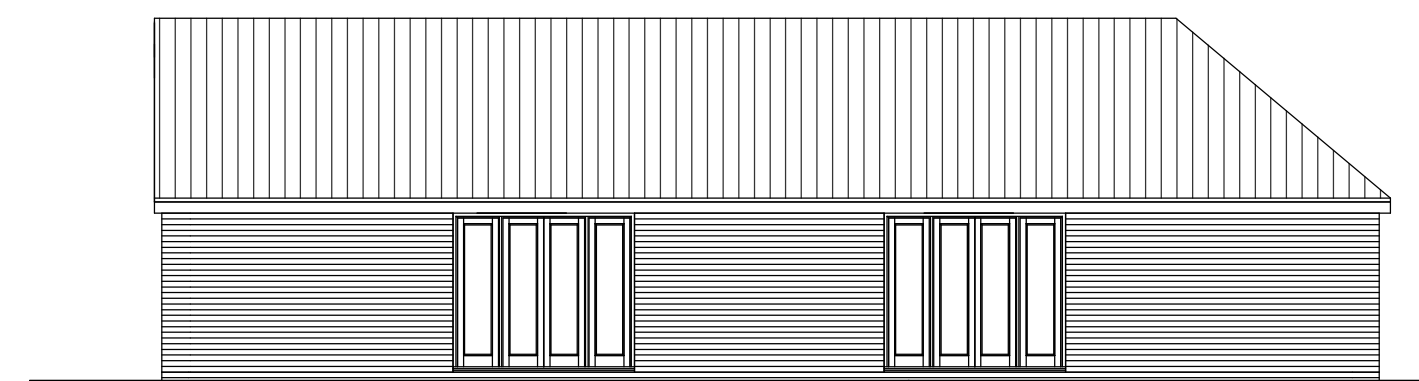

5 SW ELEVATION
1 : 100

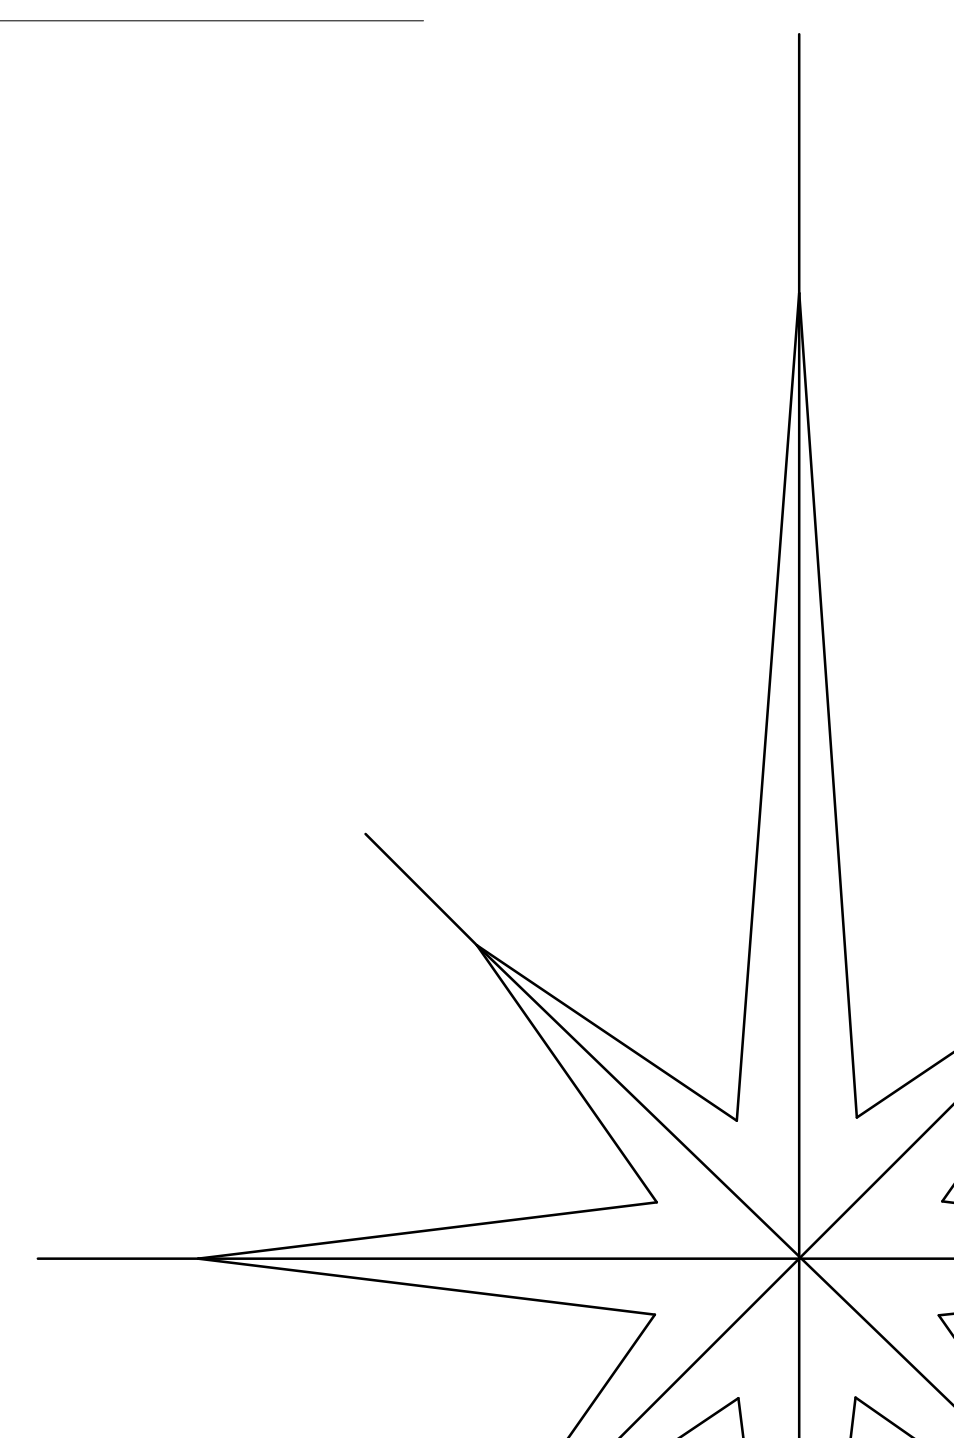

www.mulberryhomesnorfolk.co.uk

OFFICE BUILDING BARONS HALL FARM
BARONS HALL LANE FAKENHAM
NORFOLK NR21 8HB
TELEPHONE - 07979 997355
e-mail - jonathan@mulberryholdings.co.uk

PROPOSED CONVERSION OF BARNS TO 1
DWELLINGS, ABBEY FARM, ALBY

FLOOR PLANS & ELEVATIONS

Client HERCULSON

Date 01/03/2020

Drawn by JJD

Project number 04003

D2.1-0006

Scale 1 : 100