




Existing side elevation

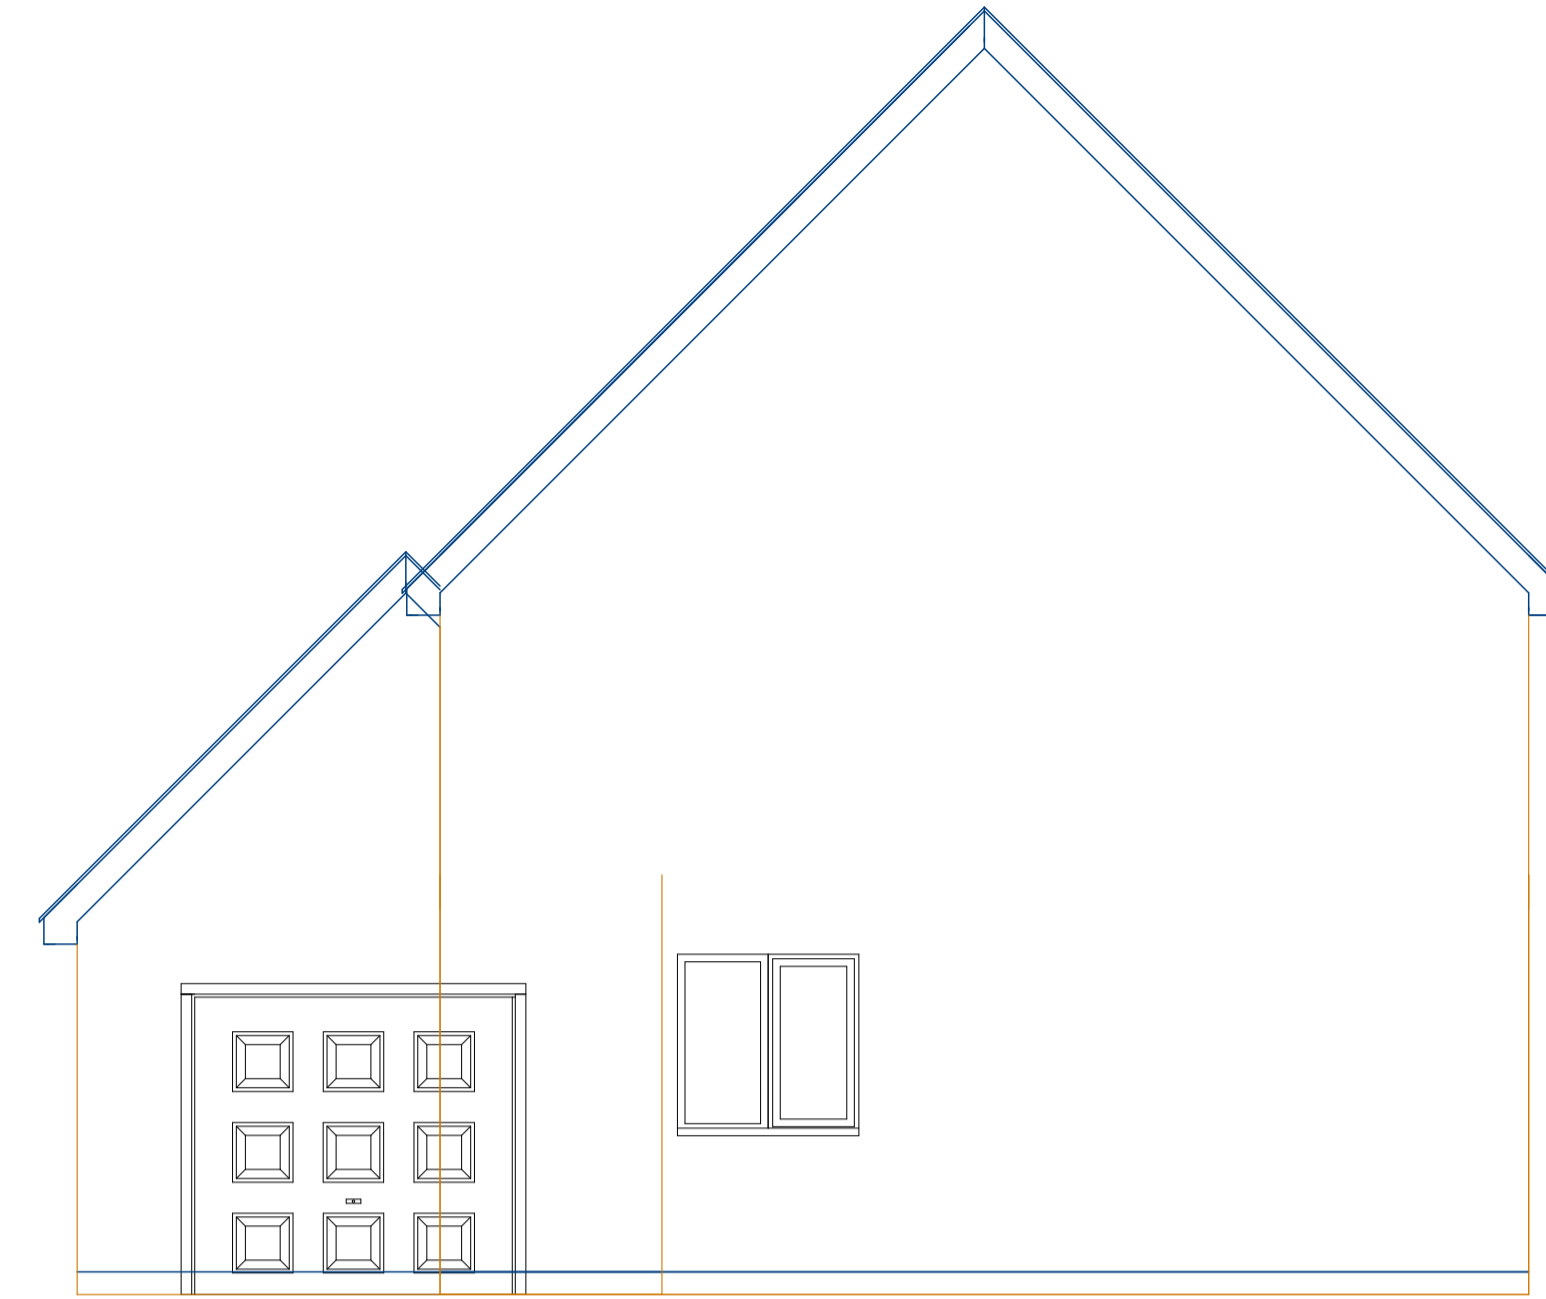

Existing front elevation

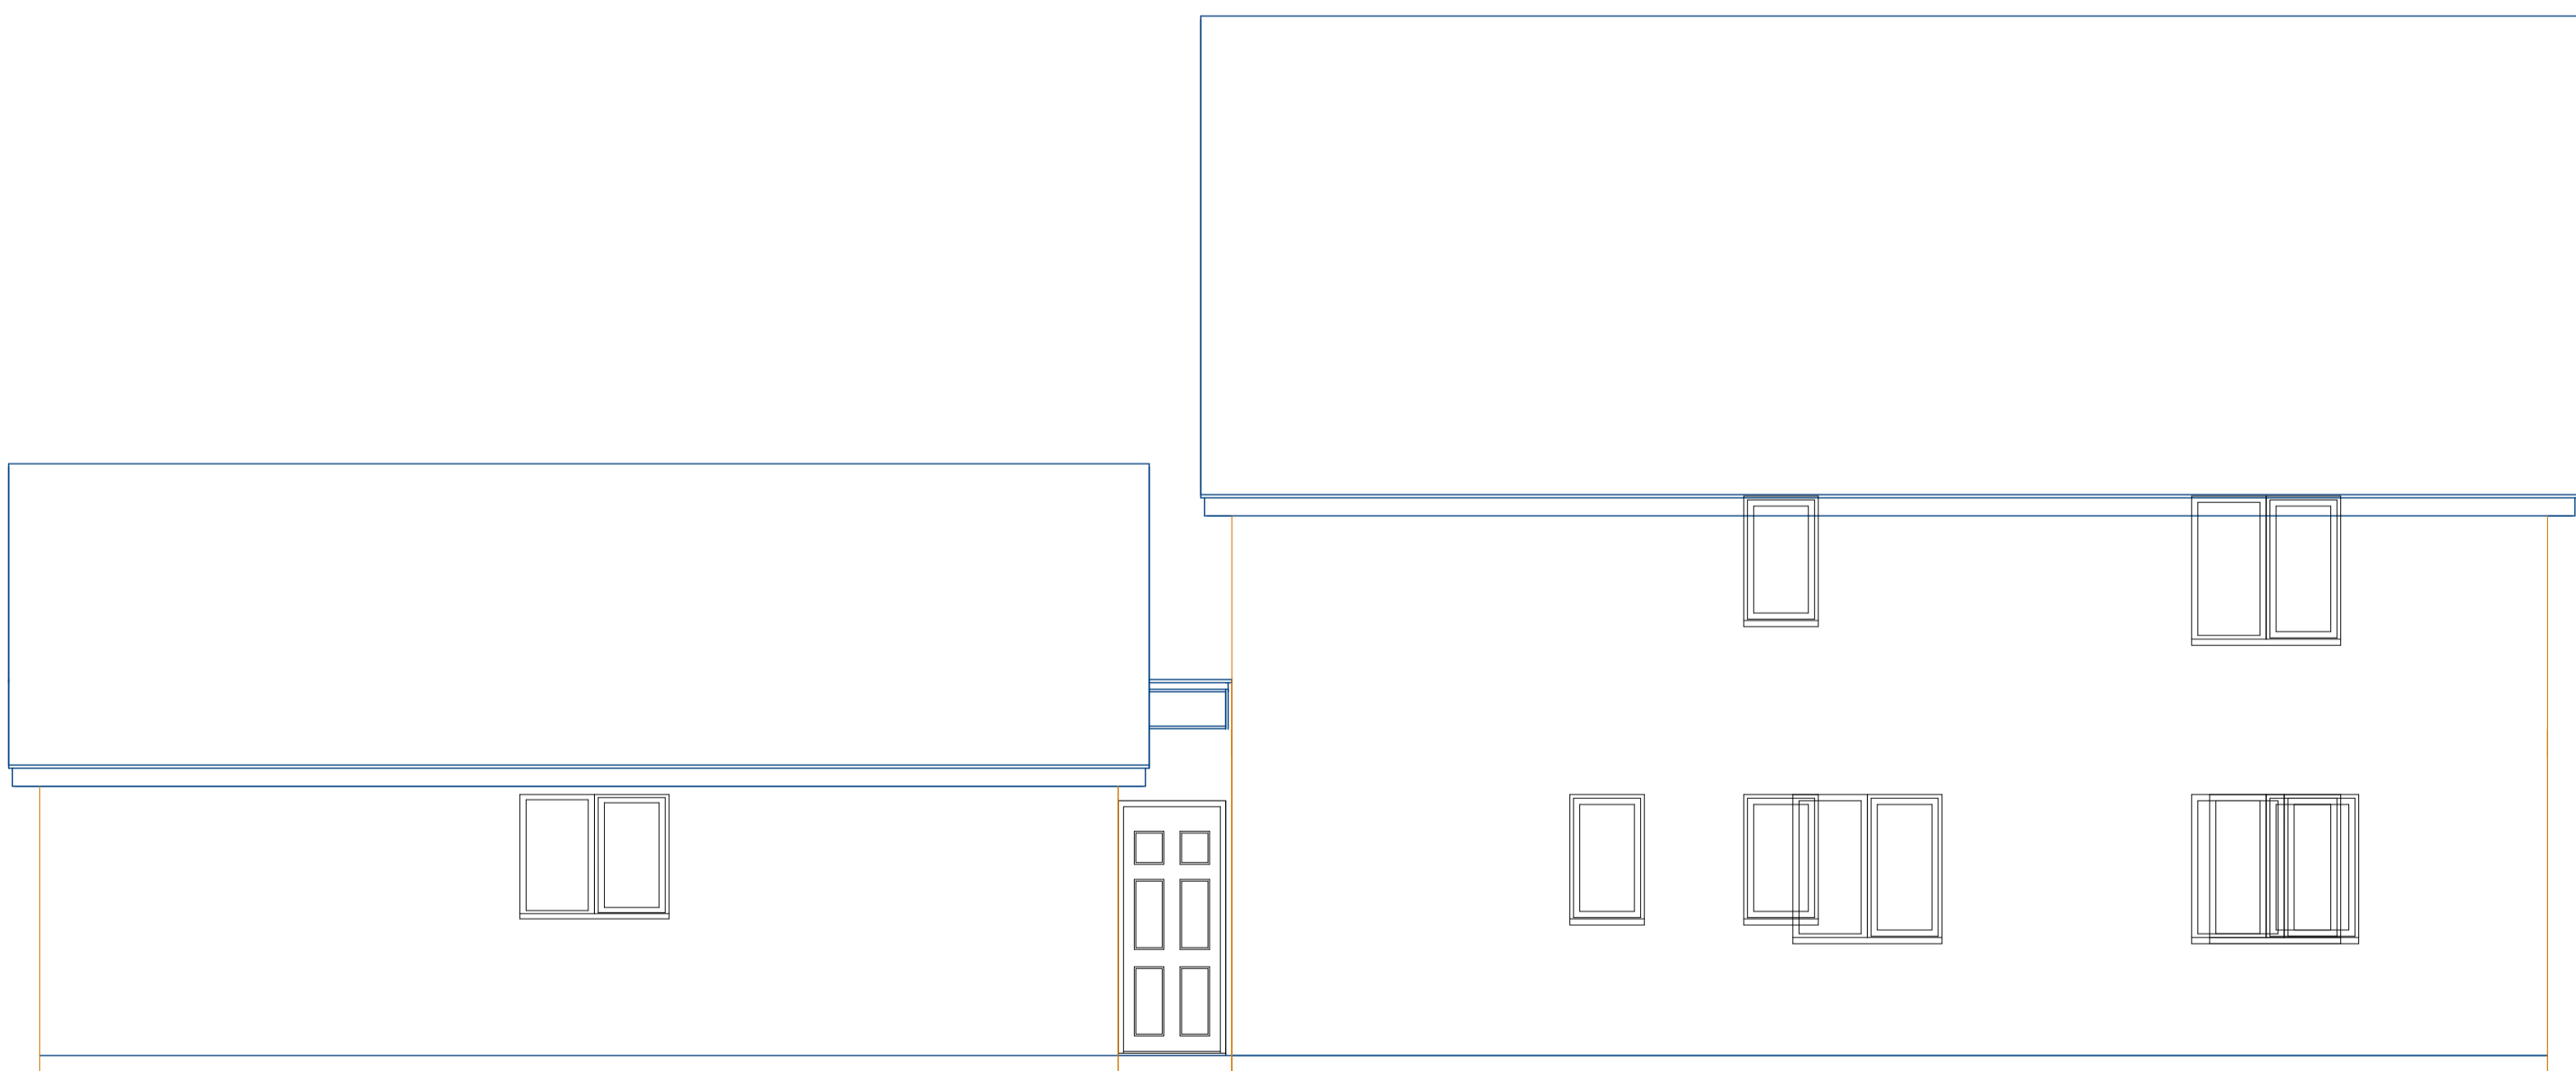

Existing side elevation

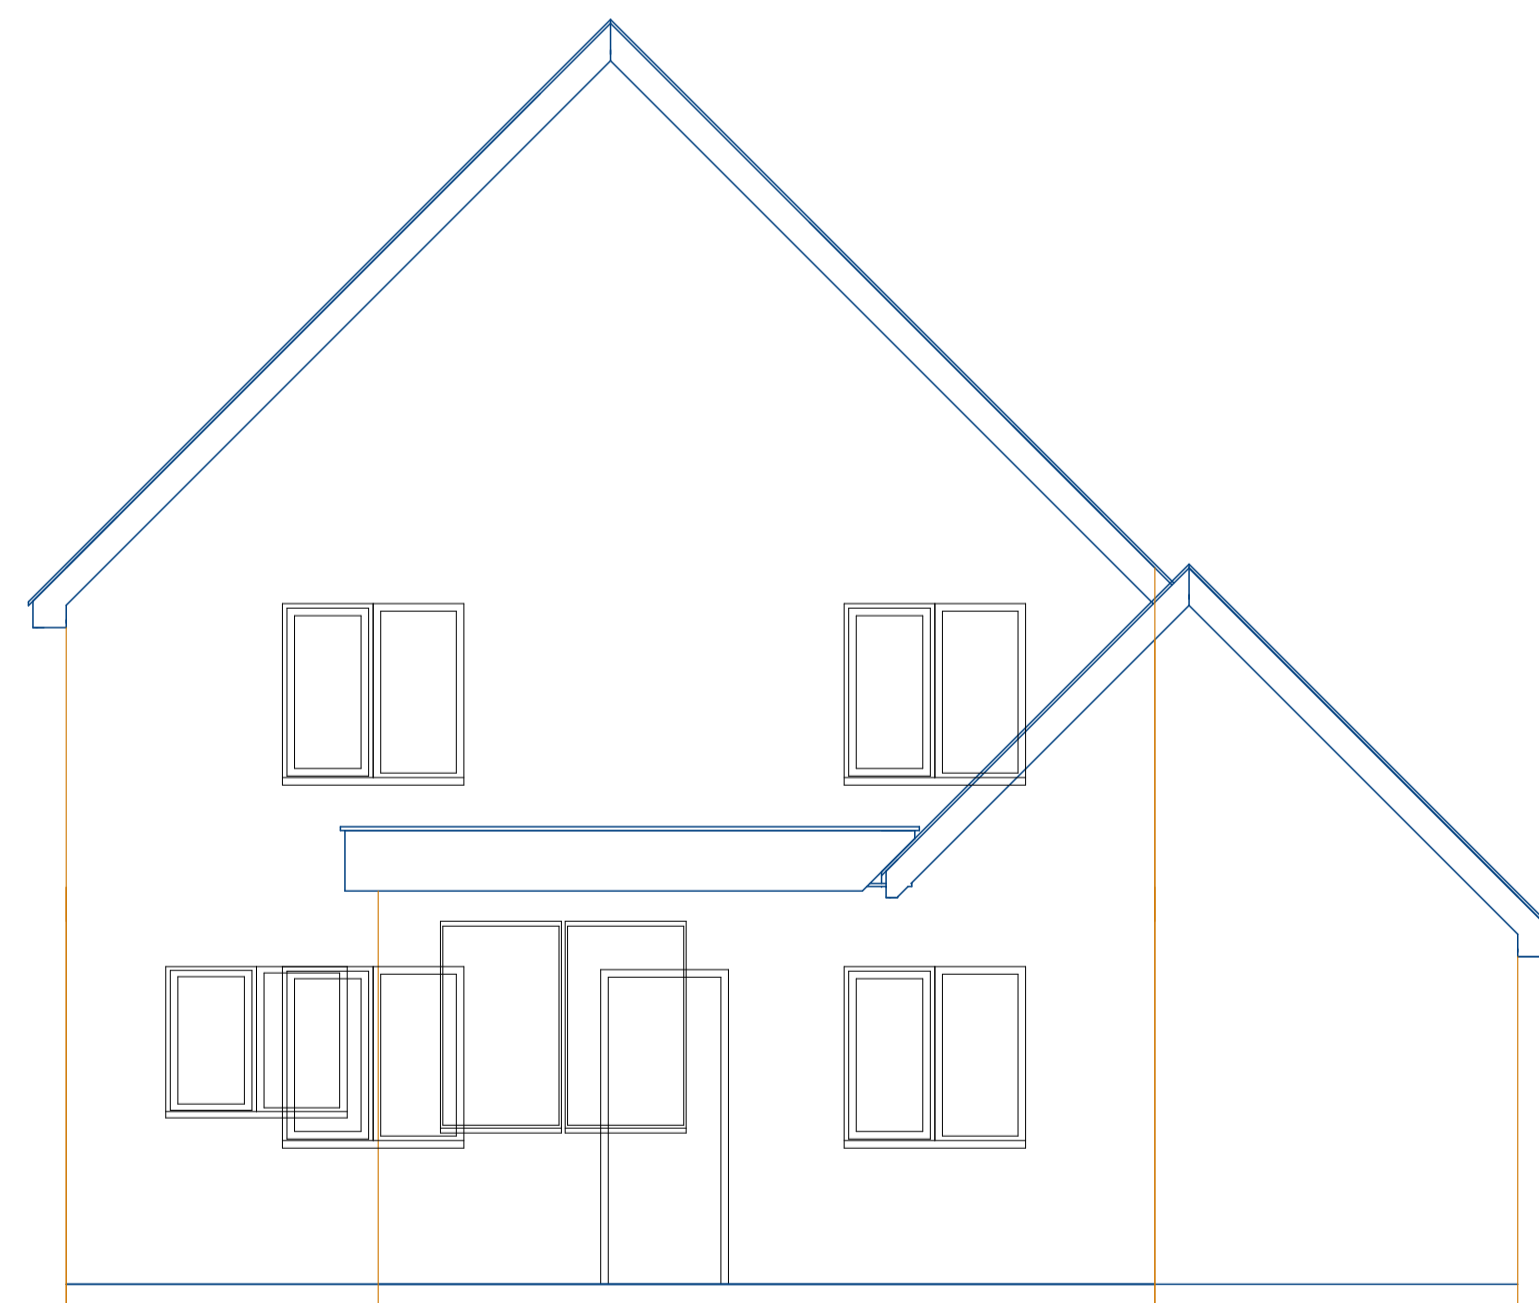

Existing rear elevation

Notes

INSERT COMPANY LOGO
USING IMAGE BUTTON

Company Name

Project
Project Description
 Site Address 1
 Site Address 2
 Site Address 3
 Drawing Title
Drawing Type
 Drawings Included

Client
Name

Drawing No.
Number

Date	Scale
Month Year	1:50
Drawn by	Checked by
Name	Name

Page Size - A1 3000 mm

Company Address, Phone & Email