

The copyright of the design remains with John Jenkins Architectural Designs limited and may not be reproduced without the company's prior written consent.
 All dimensions are to be checked on site and any discrepancies notified immediately.
 Do not scale from this drawing for Constructional purposes.


NOTES:




East elevation existing




North elevation existing

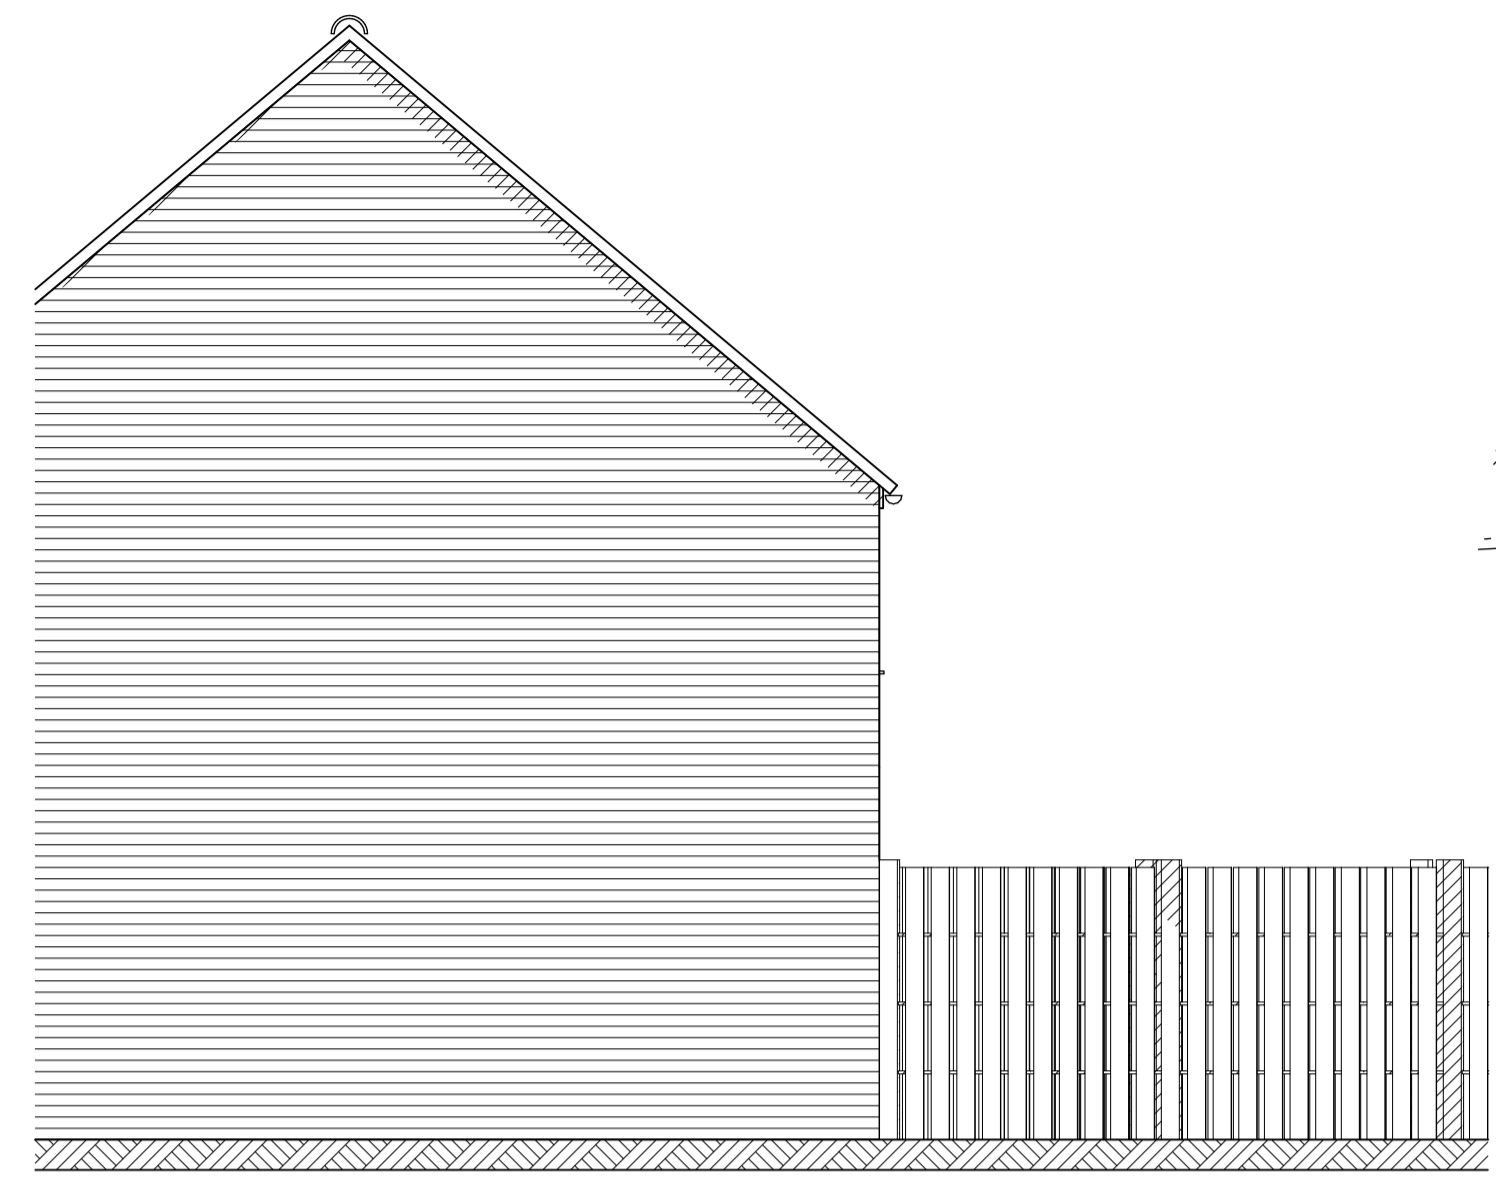

South elevation existing

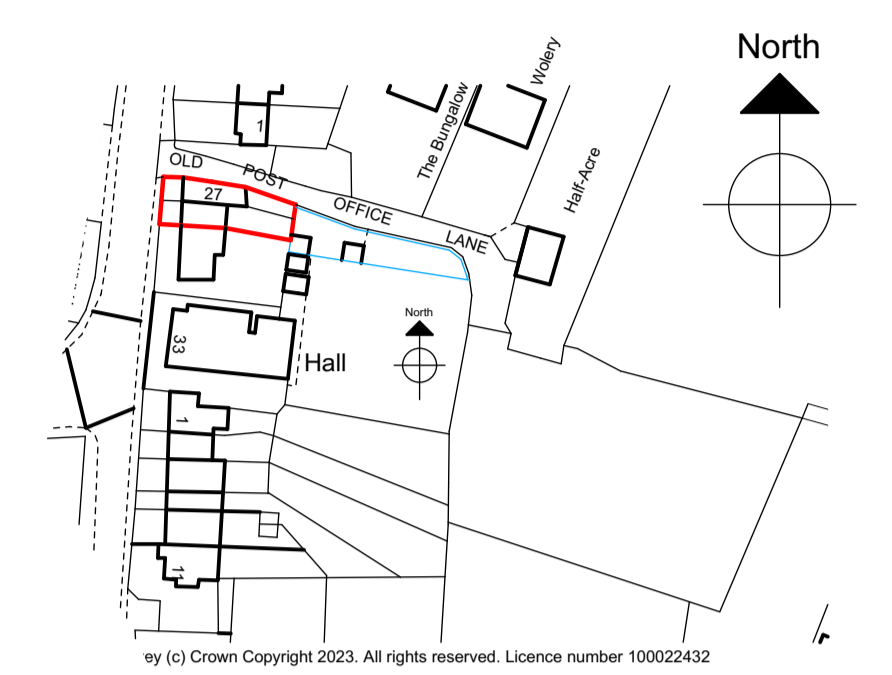


Site location plan 1:1250

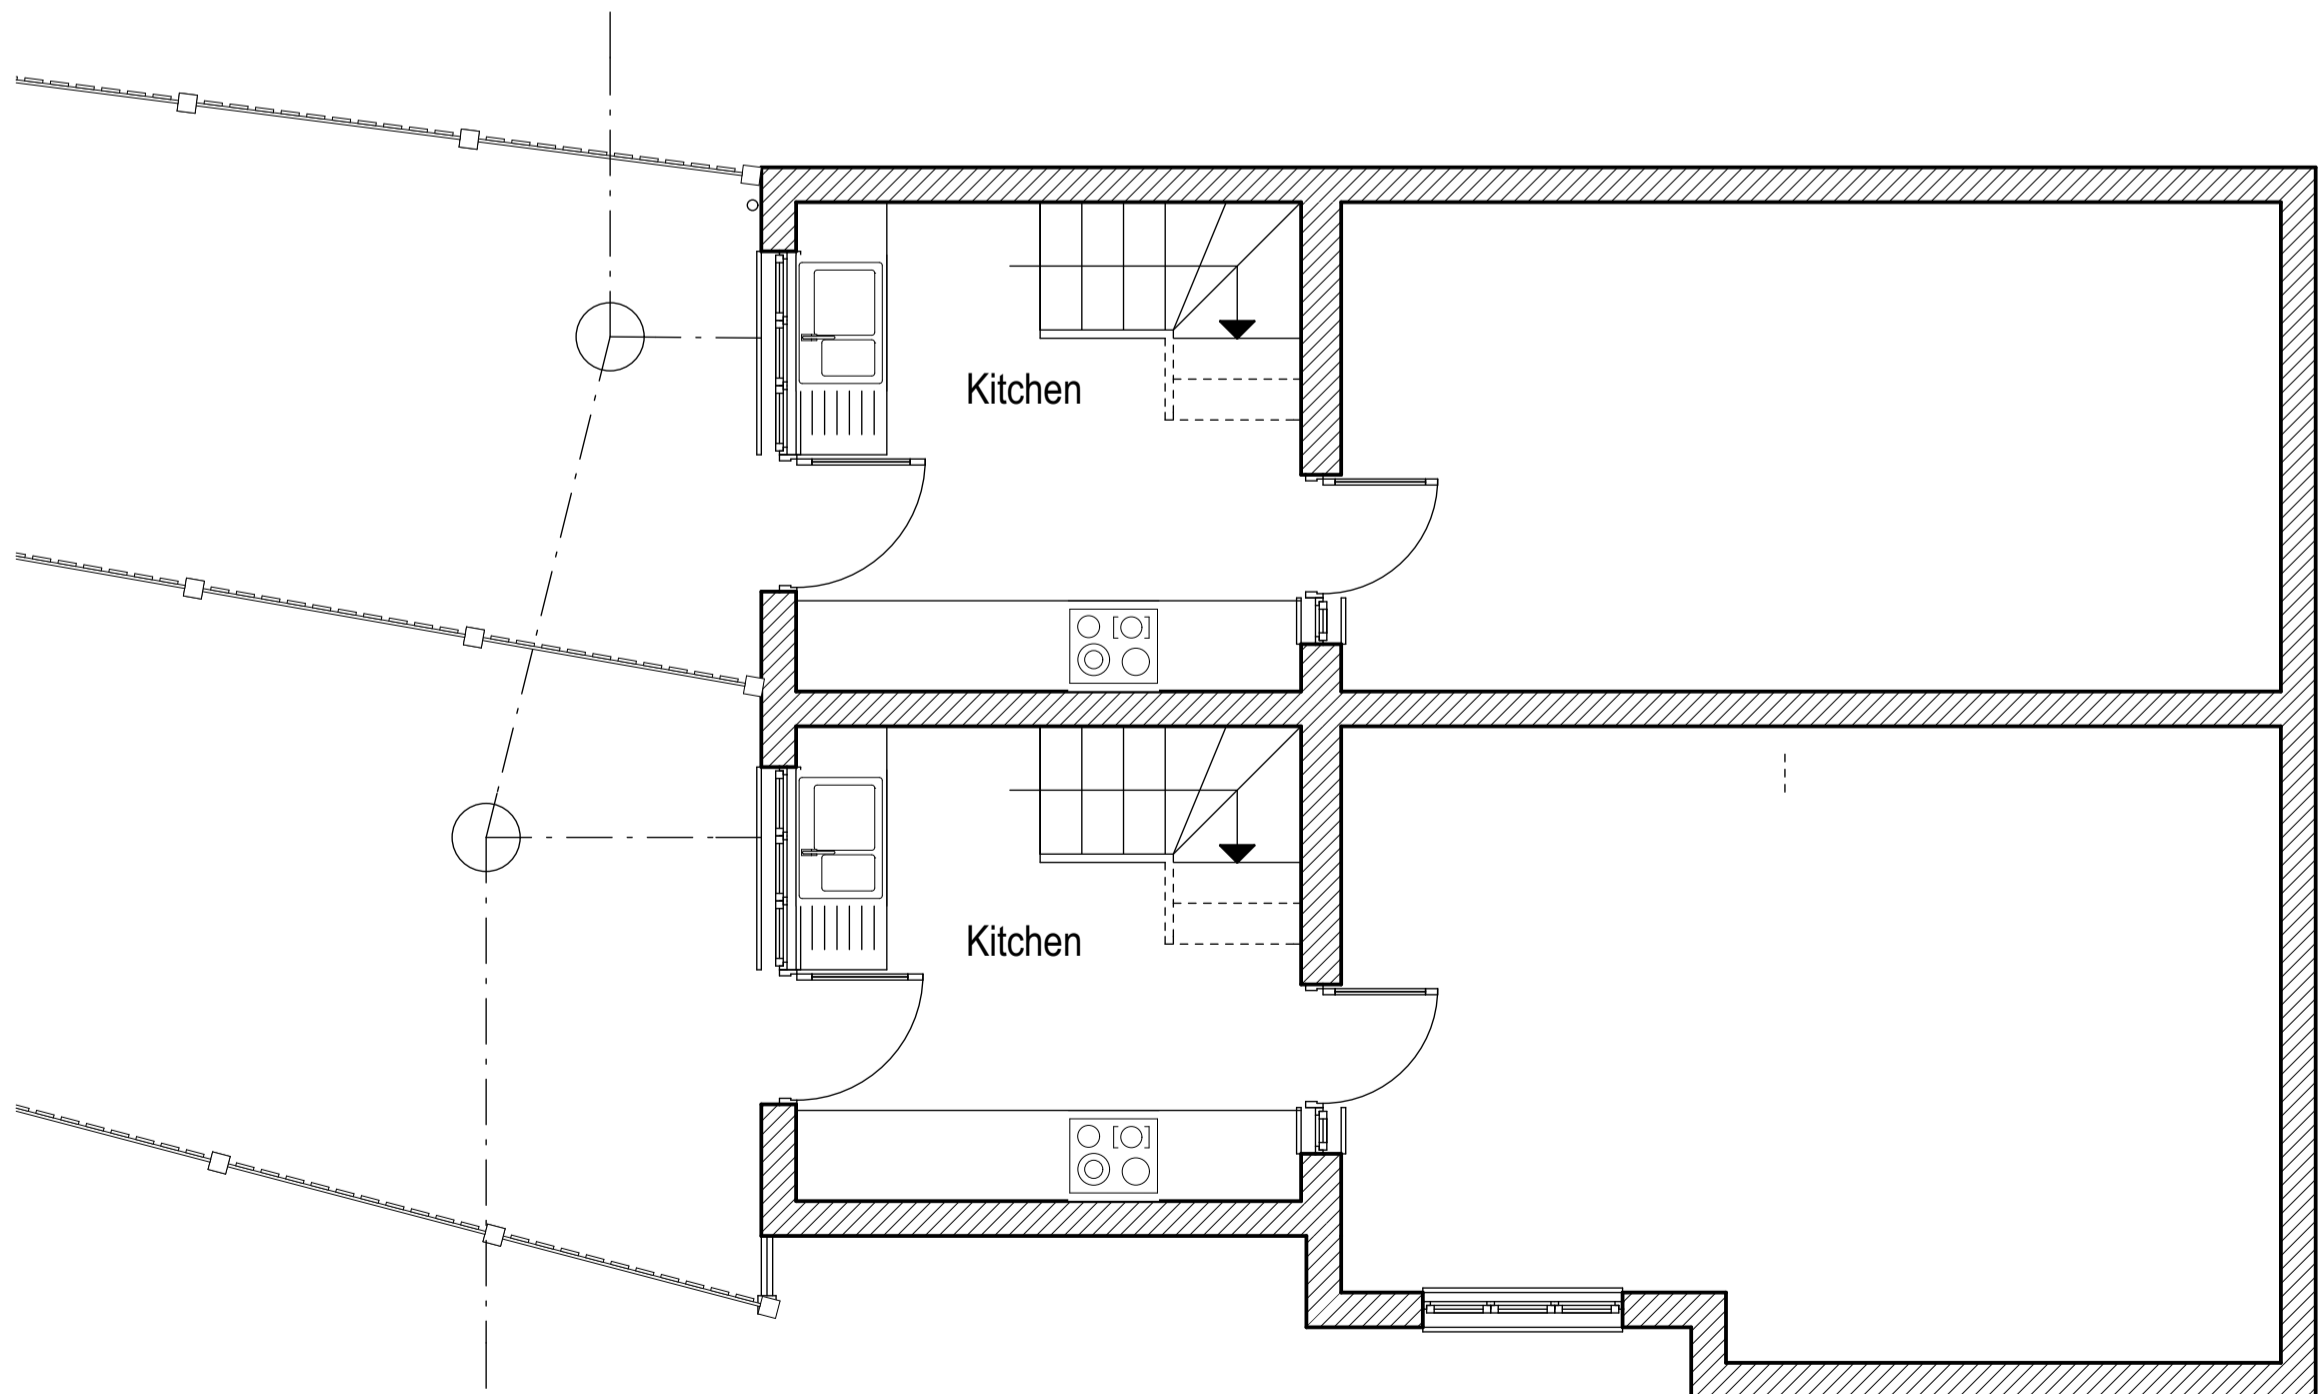

Ground floor plan existing



Existing views

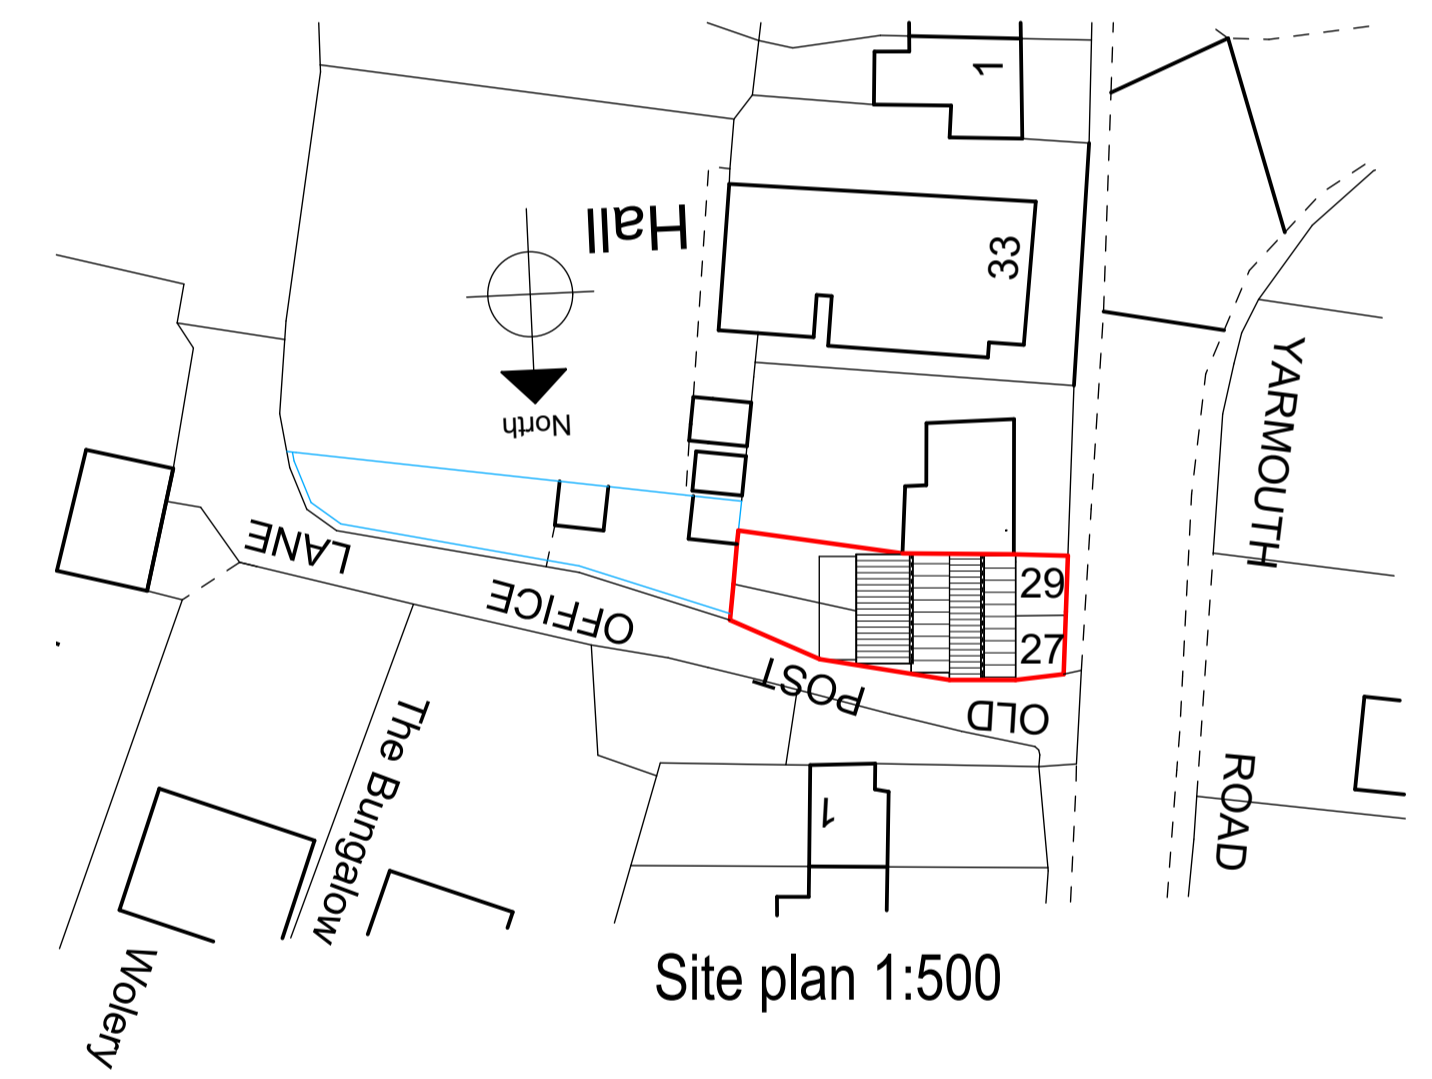

Site plan 1:500

John Jenkins

NO. DATE REVISION

architectural designs limited

Company no. 6003278

CLIENT Mr M. Skipper

JOB 27 + 29 Old Yarmouth road, Kirby Cane
 Single storey rear extensions and alterations
 TITLE Survey plans, elevations + views

DATE 14.11.23 REV

DRAWING NO. **1615/01**

Scales: Plans + elevations 1:50 @ A1

Telephone 01508 558935
 Mobile 07919 854438
 Fax 01508 558935
 email j.architecturaldesigns@btopenworld.com

The Thatch Seething Fen Seething
 Norwich Norfolk NR15 1DG