
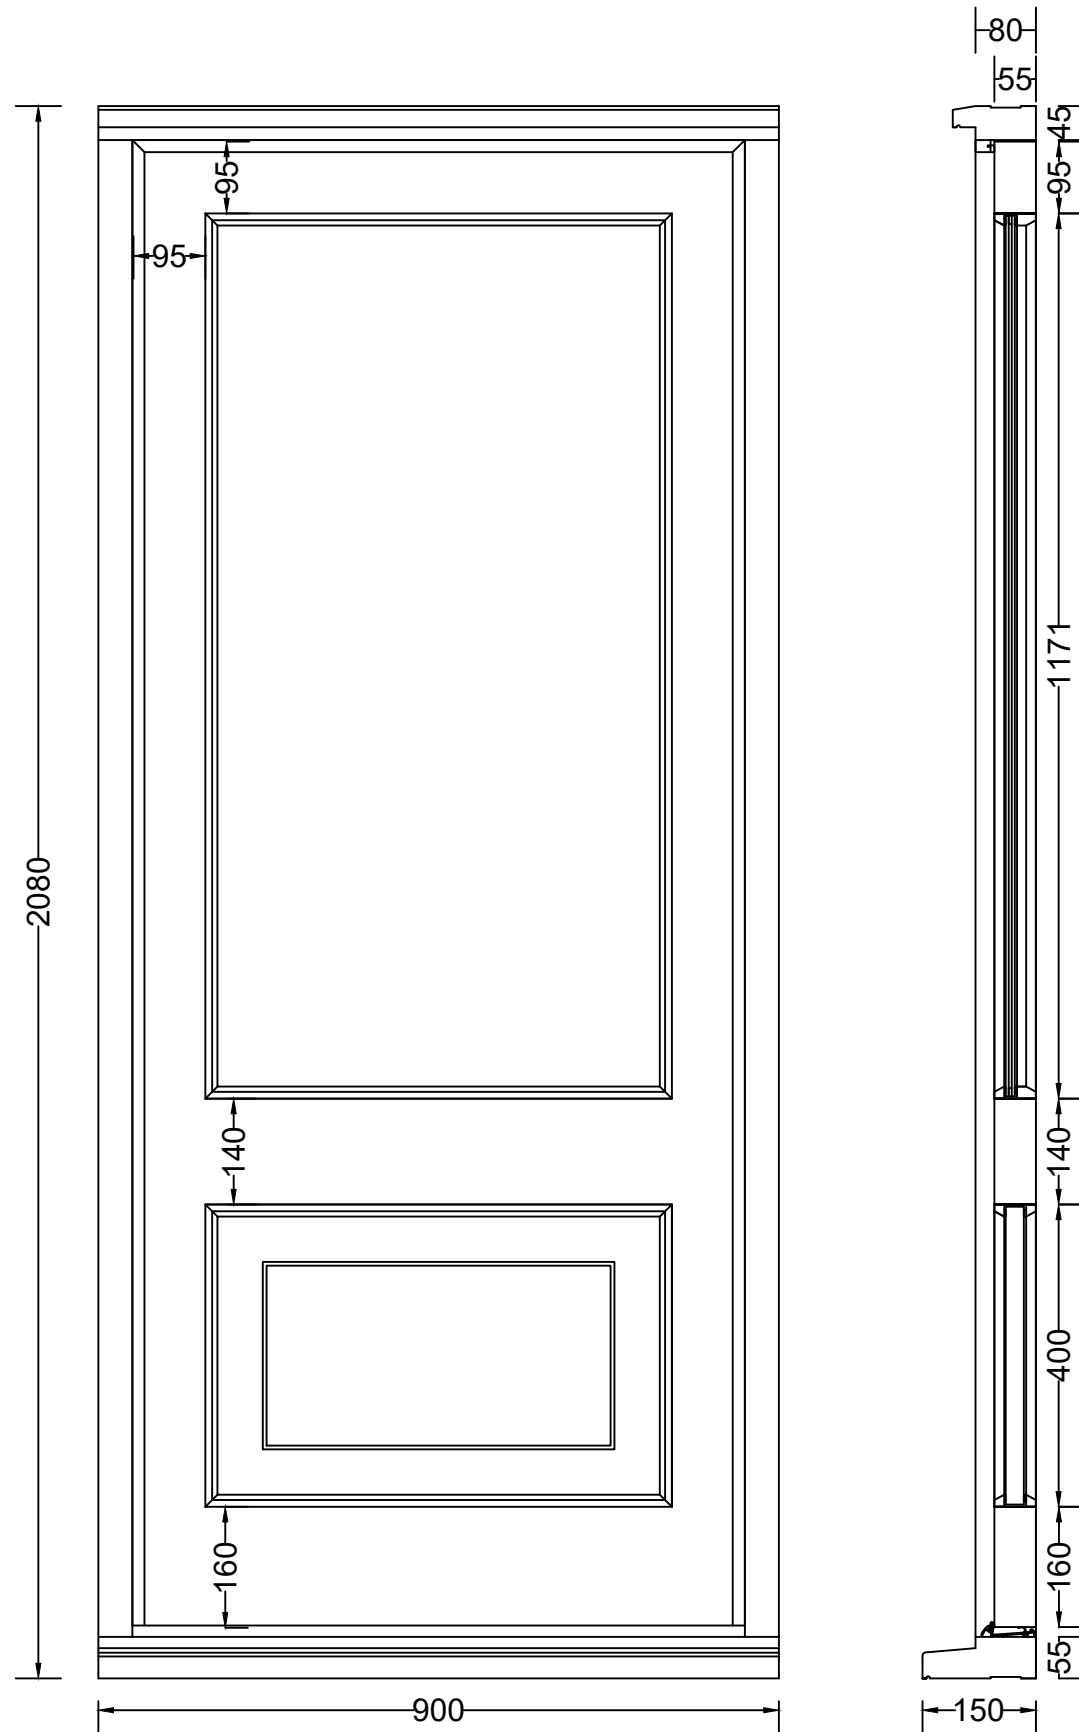


# 20 - Study Door Rear/North Elevation

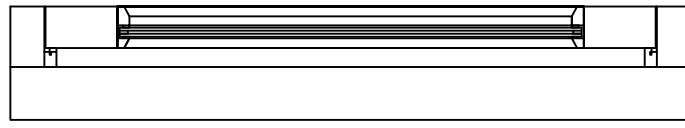

Customer Name: E Groves

NOTES:

Project Ref: Folgate Replacement Windows and Doors

Date: 28/03/23

Drawn By: MPW

Drawing No: RE1R1

Scale (A3): 1/10



CATTON WINDOWS  
 1 - 5 Meteor Ct  
 Airport Ind Est  
 Norwich  
 Norfolk  
 NR6 6HQ  
 Tel: 01603 788437  
 Email: sales@cattonwindows.com  
 Web: www.cattonwindows.com