



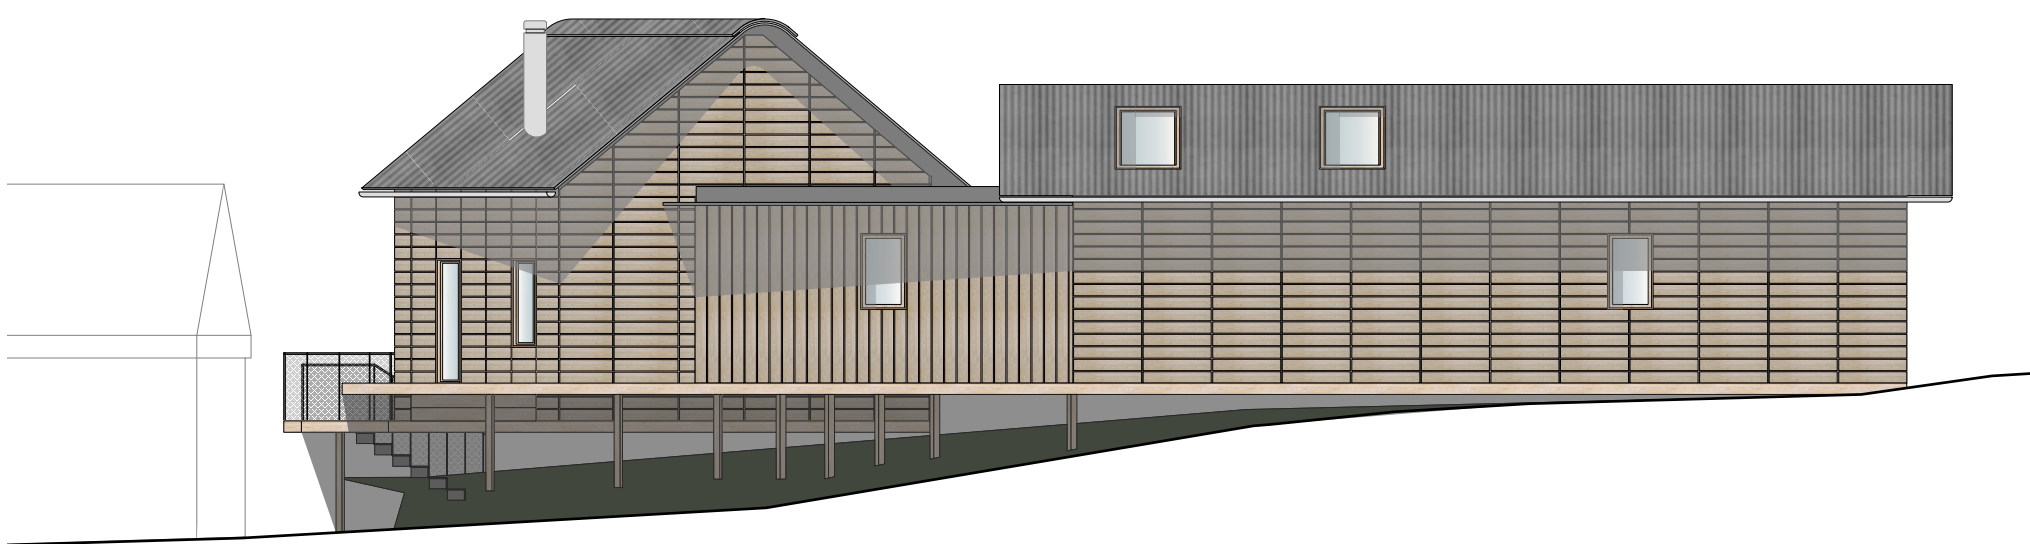


Proposed South Elevation



Proposed North Elevation

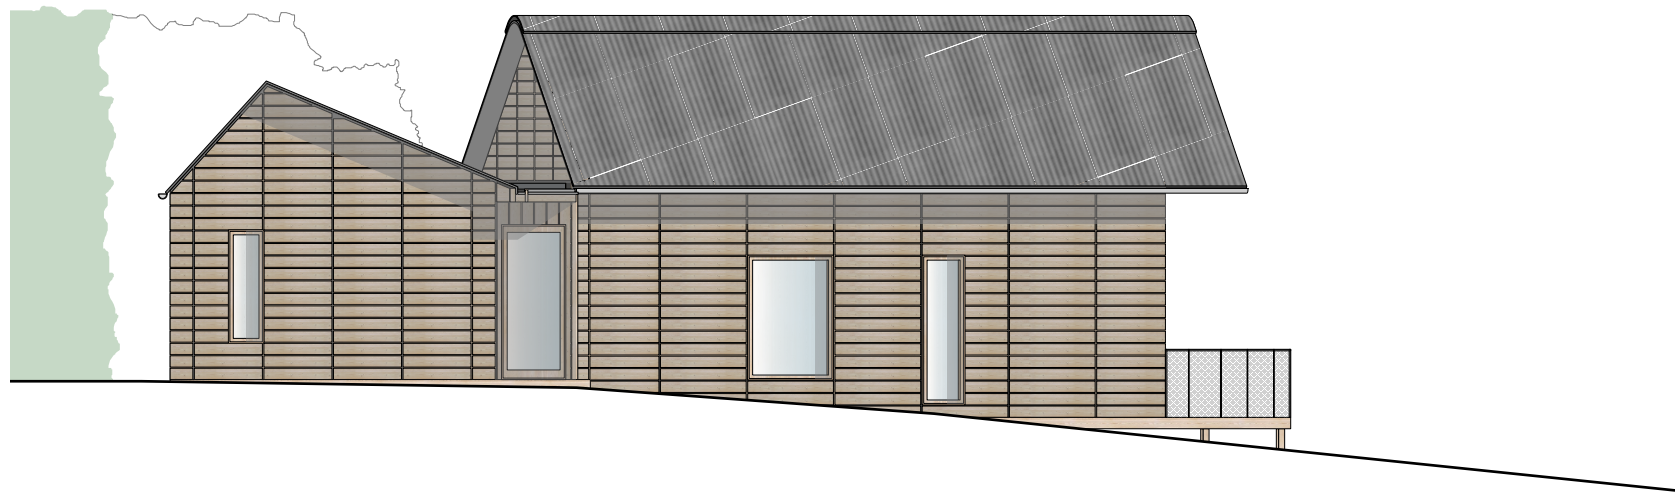

Proposed West Elevation

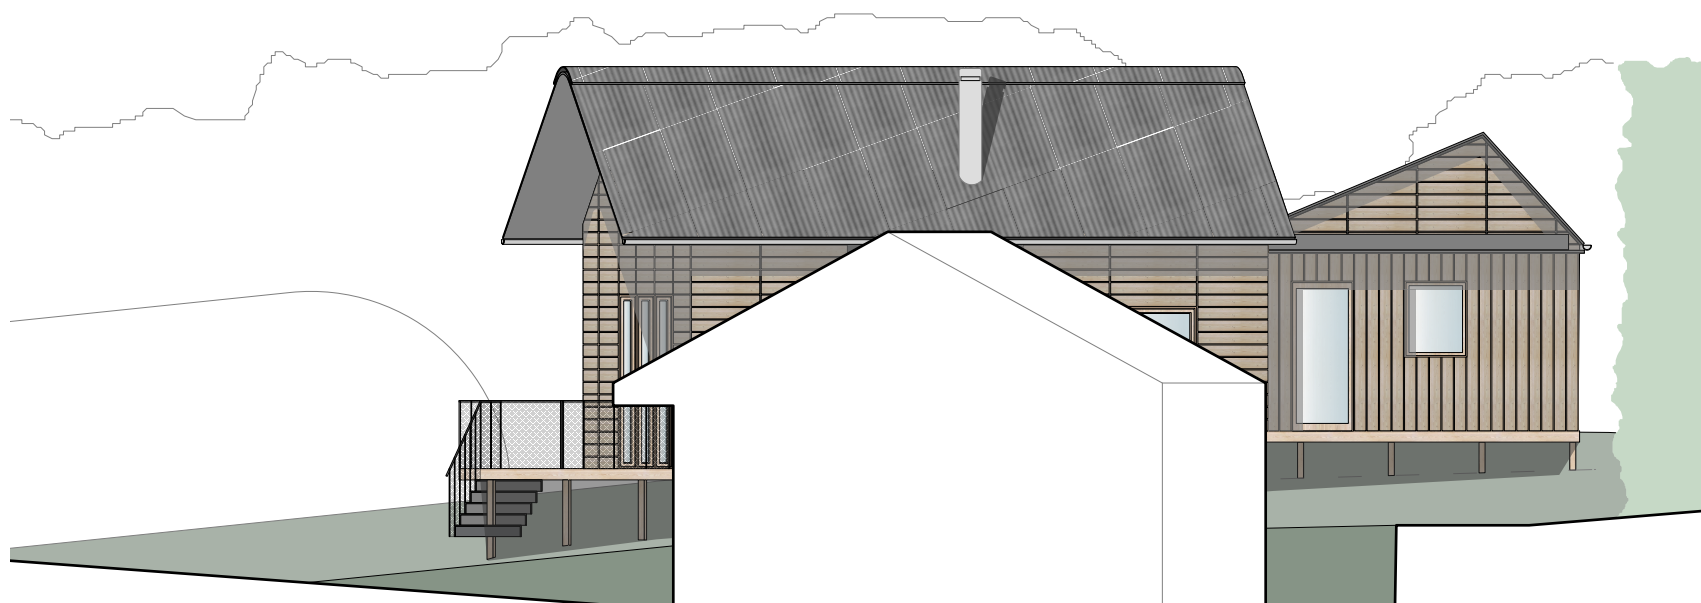

Proposed East Elevation



Revision	
Applicant:	<i>Mr & Mrs L O'Brian Hare Hill Farm, Edgton</i>
Project:	Erection of an Occupational Workers Dwelling to Replace a Mobile Home
Drawing Title:	Proposed Elevations
Drawing Number:	HH-PE-05
Scale	1:100 @ A2
Date	27.10.23
Page	1 of 1