


EXISTING WEST ELEVATION

scale 1:50 @ A1

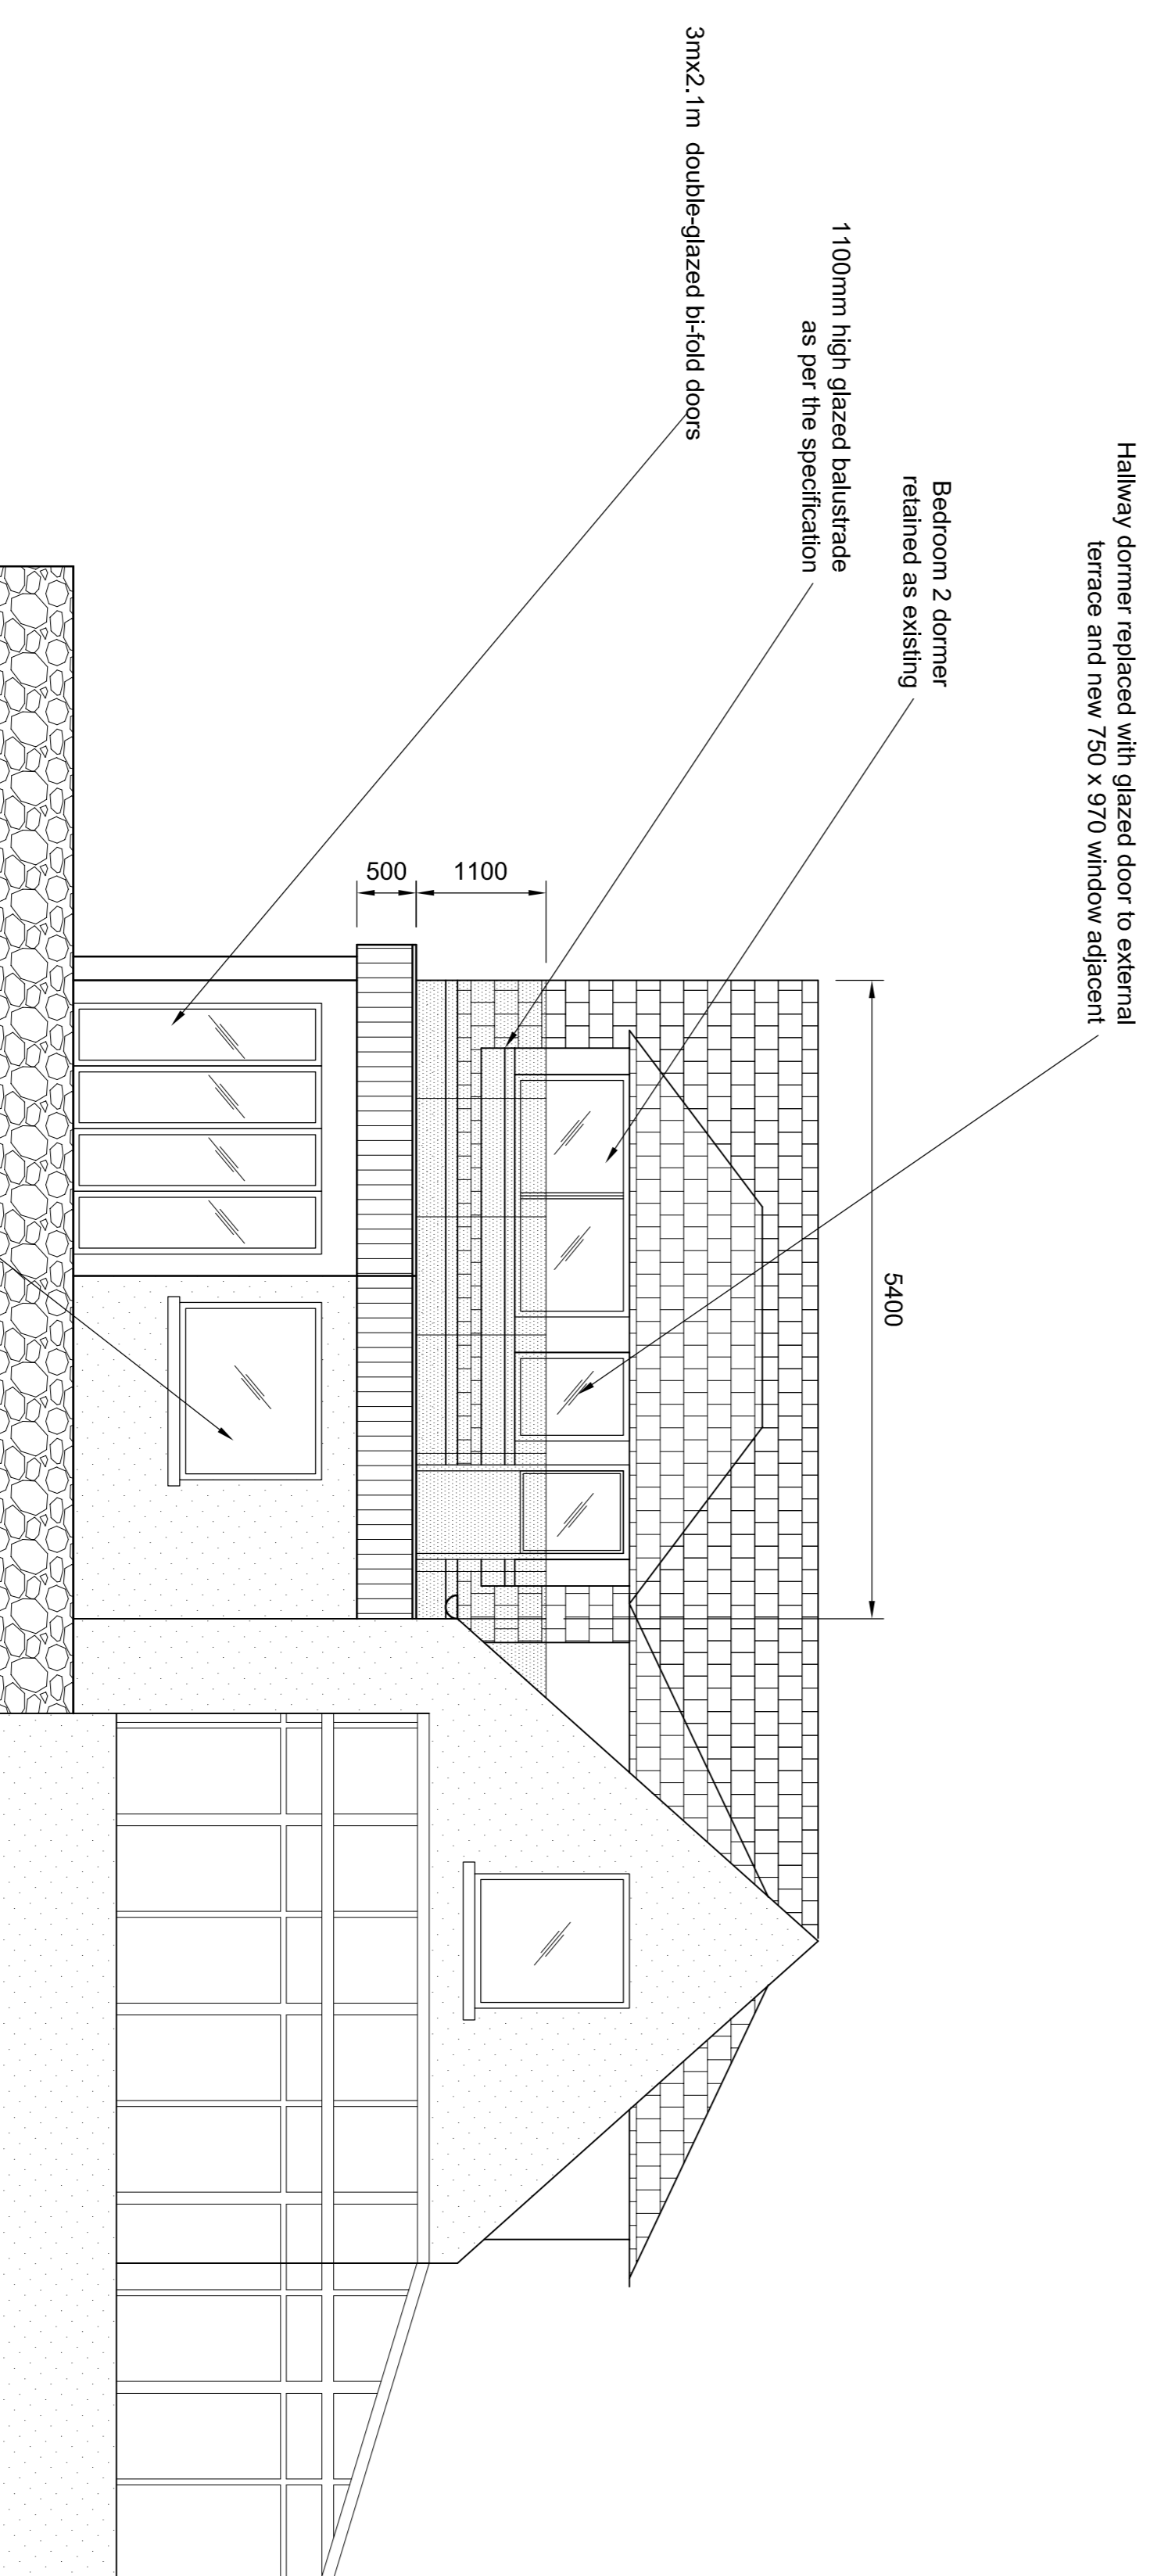

PROPOSED WEST ELEVATION

scale 1:50 @ A1

NOTES

1. All levels are in metres Above Ordnance Datum (mAOD).
2. All dimensions are in millimetres unless otherwise noted.
3. Do not scale off drawings.

REV	DATE	DRAWN	NOTES	CHKD	APPD
A	12.12.23	F.R.A.	SCALE BAR ADDED		
0	30.11.23	F.R.A.	WARRANT		

KEIR HOUSE
10 BALFROON
G83 9RW
UNITED KINGDOM

CLIENT


Messrs. ALLISON

PROJECT
**KEIR HOUSE PROPOSED
FRONT EXTENSION**

DRAWING TITLE
**ELEVATIONS
SHEET 2**

SCALE

1:50

 

DRAWINGS NUMBER/REFERENCE

KEIR/061 A

DRAWING STATUS

TEN