


## EXISTING NORTH ELEVATION

Scale 1:50 @ A1

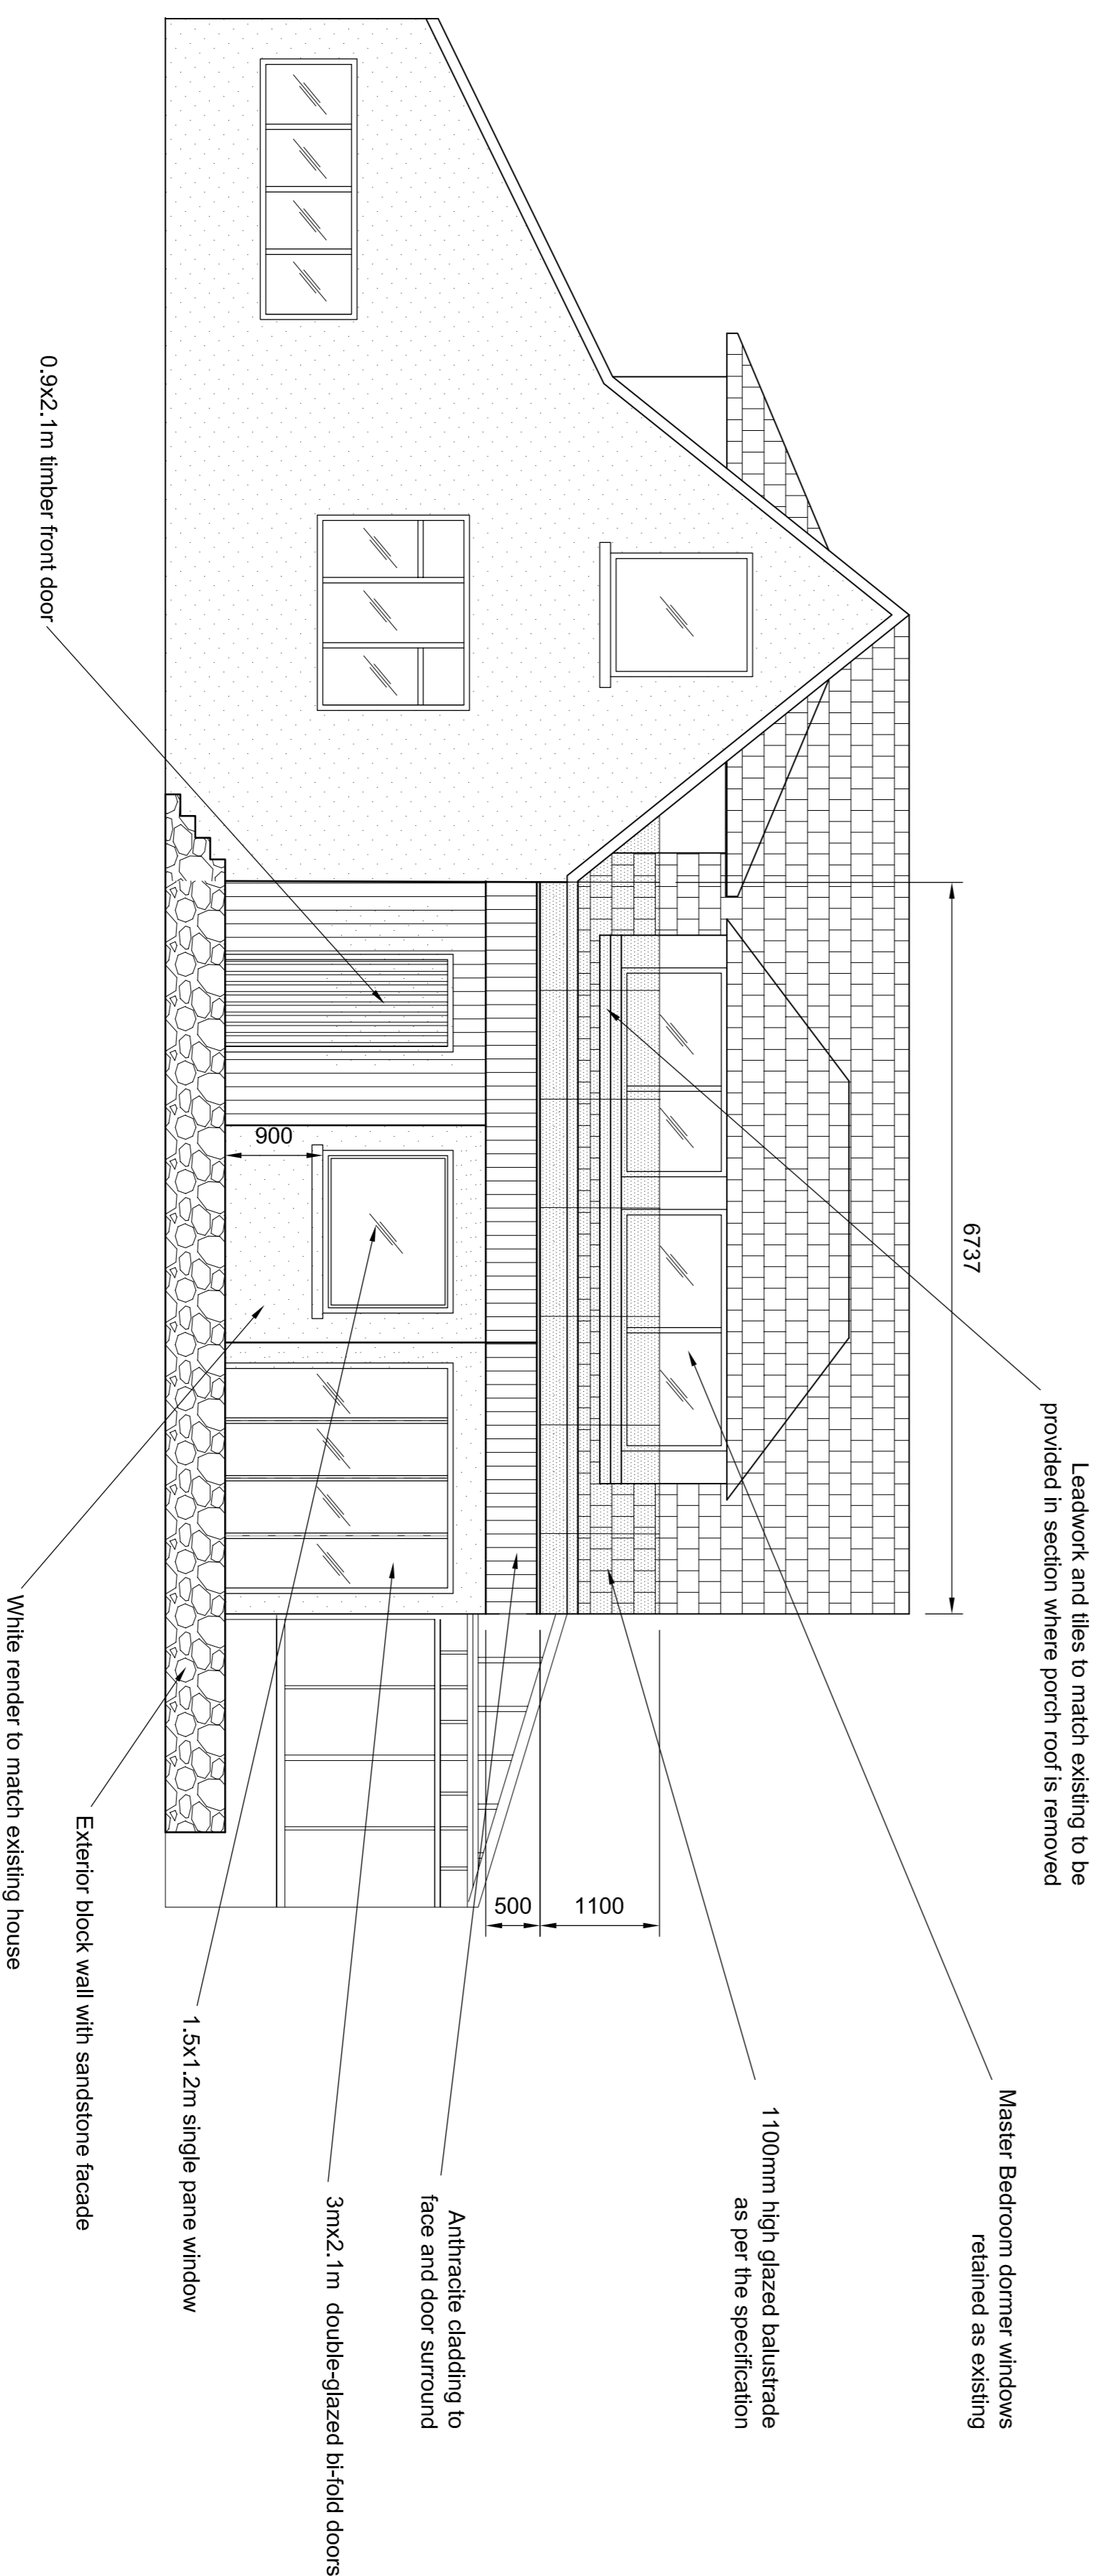

## PROPOSED NORTH ELEVATION

Scale 1:50 @ A1

### NOTES

- All levels are in metres Above Ordnance Datum (mAOD).
- All dimensions are in millimetres unless otherwise noted.
- Do not scale off drawings.

REV	DATE	DRAWN	NOTES	CHKD	APPD
A	12.12.23	F.R.A.	SCALE BAR ADDED		
0	06.09.18	F.R.A.	WARRANT		

KEIR HOUSE  
BALFRON  
G63 9RW  
UNITED KINGDOM

### CLIENT

Messrs. ALLISON

PROJECT  
**KEIR HOUSE PROPOSED  
FRONT EXTENSION**

DRAWING TITLE  
**ELEVATIONS  
SHEET 1**

### SCALE

1:50



DRAWING NUMBER/REFERENCE  
**KEIR/060 A**

DRAWING STATUS  
**TEN**