


- NOTES
- All levels are in metres Above Ordnance Datum (mAOD).
 - All dimensions are in millimetres unless otherwise noted.
 - Do not scale off drawings.

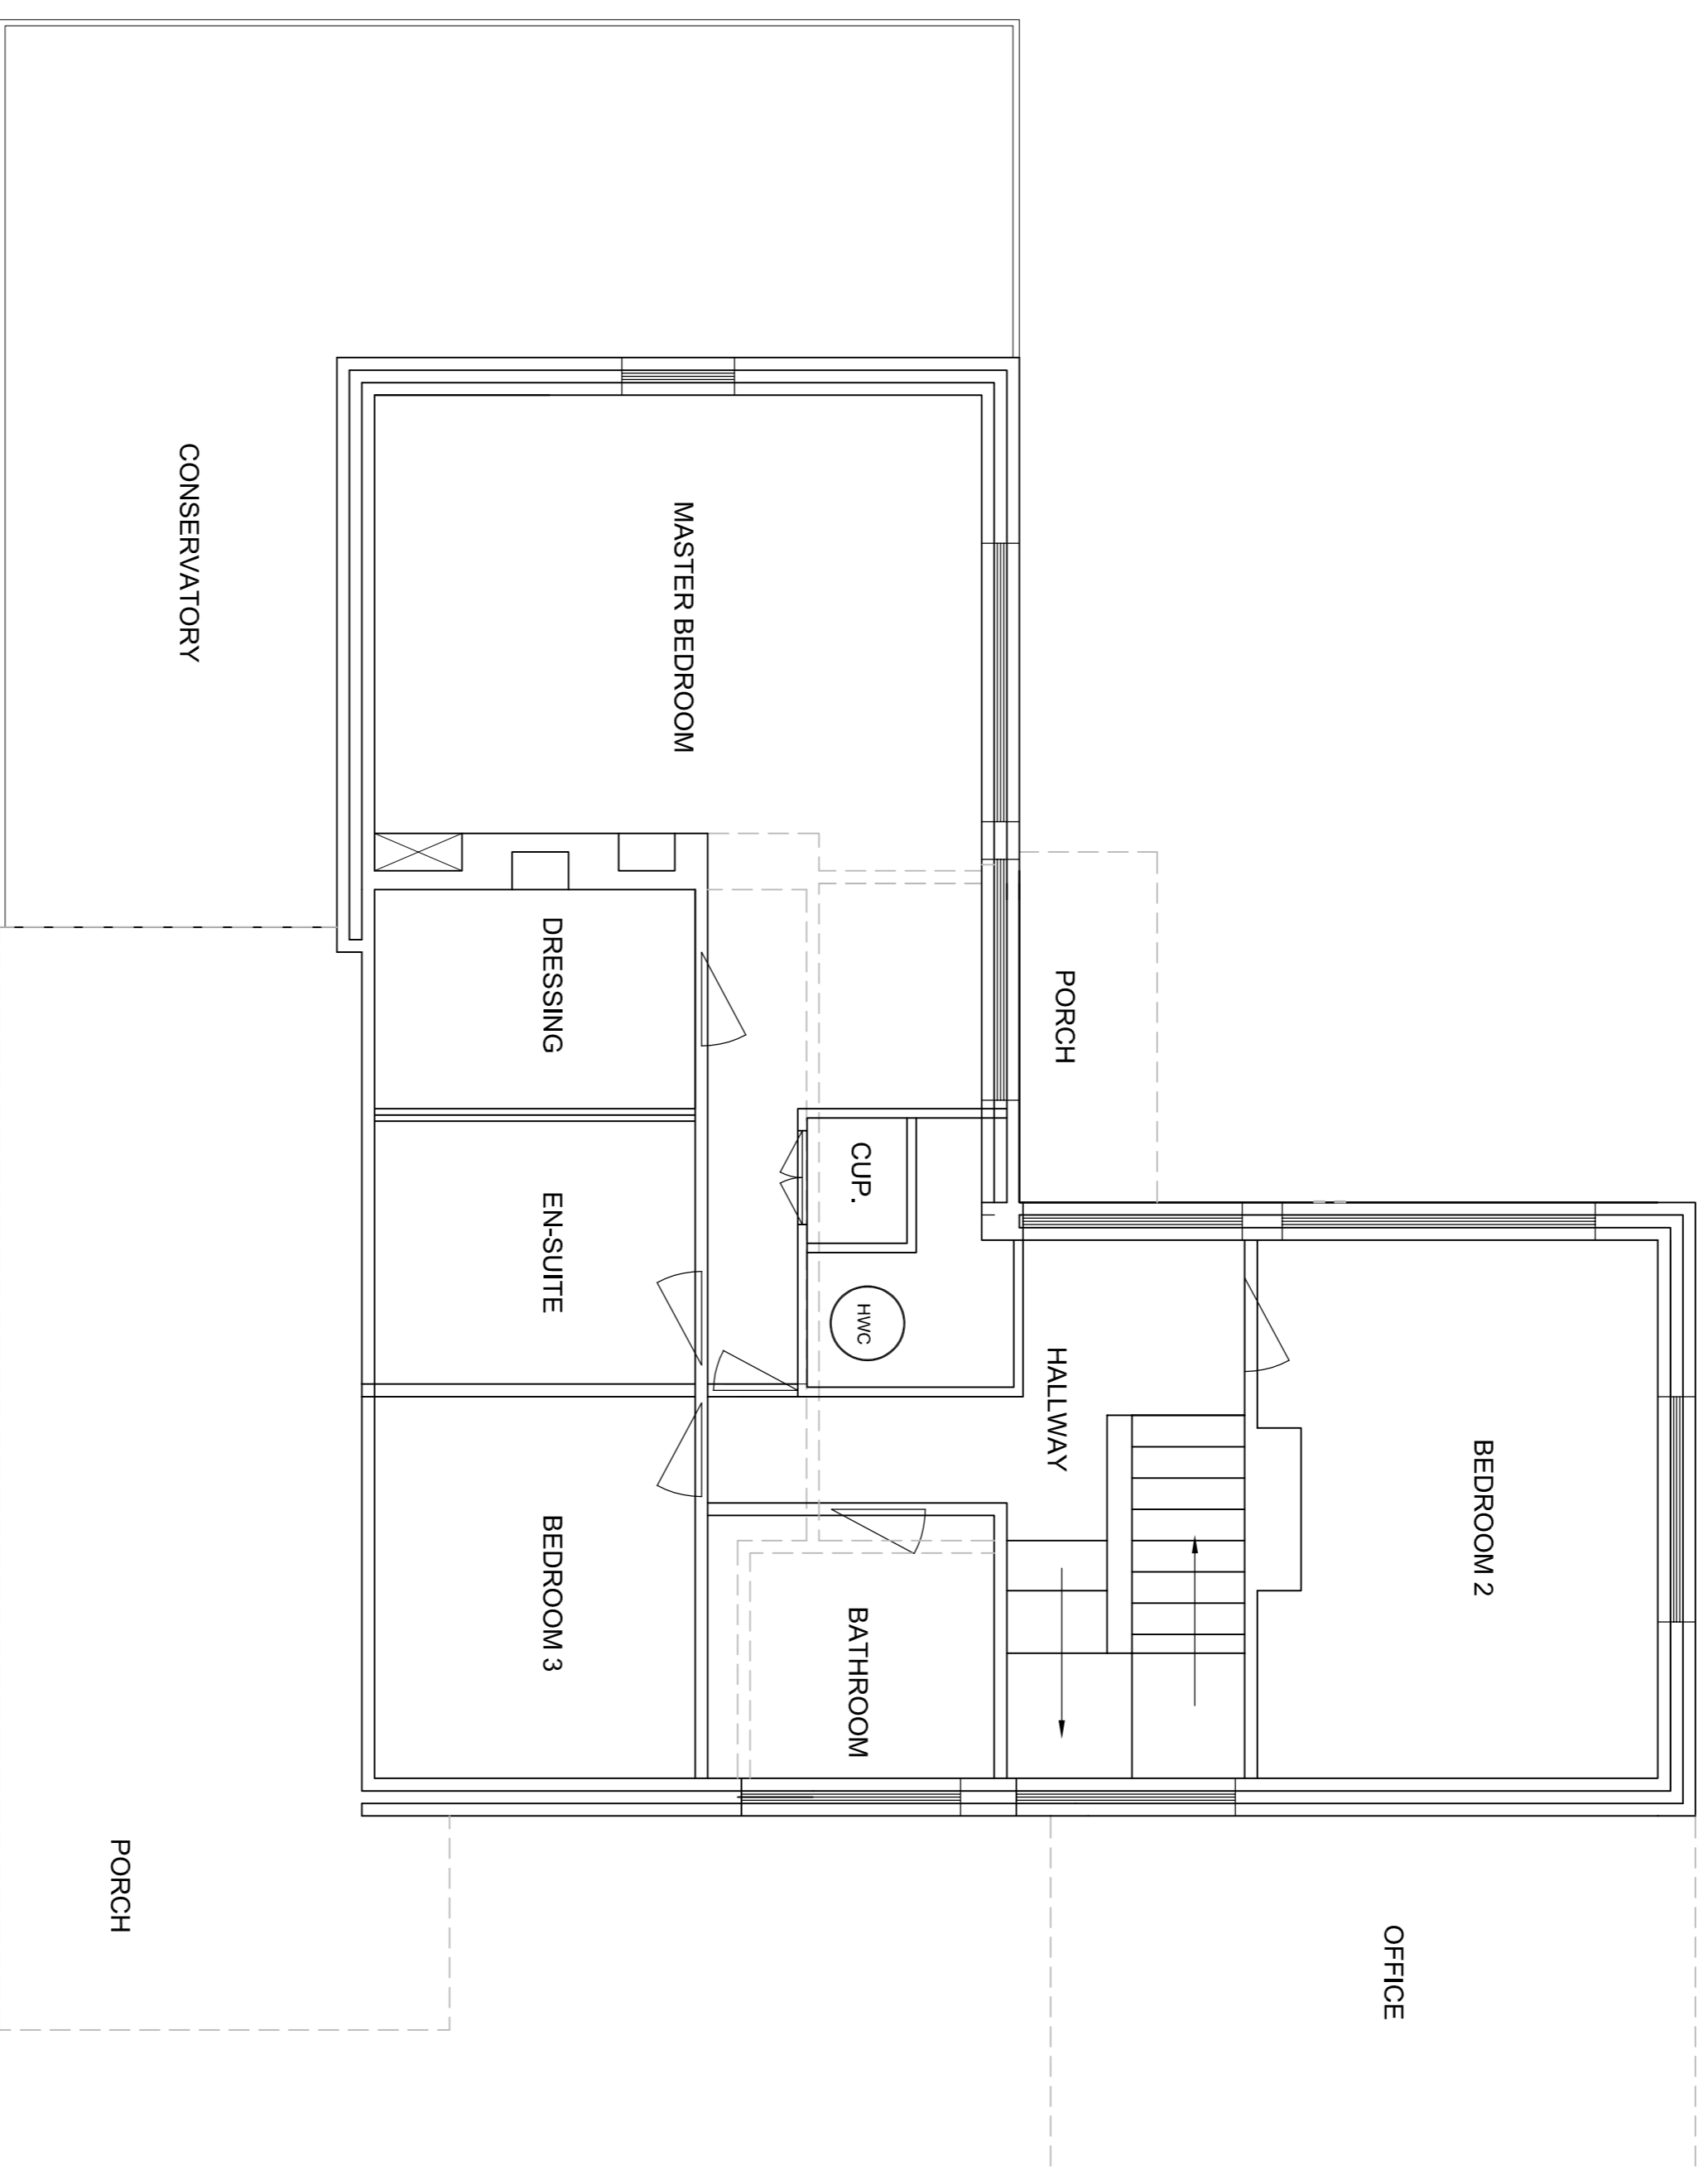

EXISTING FIRST FLOOR PLAN

scale 1:50 @ A1

REV	DATE	DRAWN	NOTES	CHKD	APPD
A	12.12.23	F.R.A.	SCALE BAR ADDED		
0	30.11.23	F.R.A.	WARBANT		

KEIR HOUSE
BALFRON
G63 9RW
UNITED KINGDOM

CLIENT

Messrs. ALLISON

PROJECT
**KEIR HOUSE PROPOSED
FRONT EXTENSION**

DRAWING TITLE
**EXISTING FIRST
FLOOR PLAN**

SCALE

1:50



DRAWING NUMBER/REFERENCE

KEIR/011 A

DRAWING STATUS

TEN