


- NOTES
- All levels are in metres Above Ordnance Datum (mAOD).
  - All dimensions are in millimetres unless otherwise noted.
  - Do not scale off drawings.

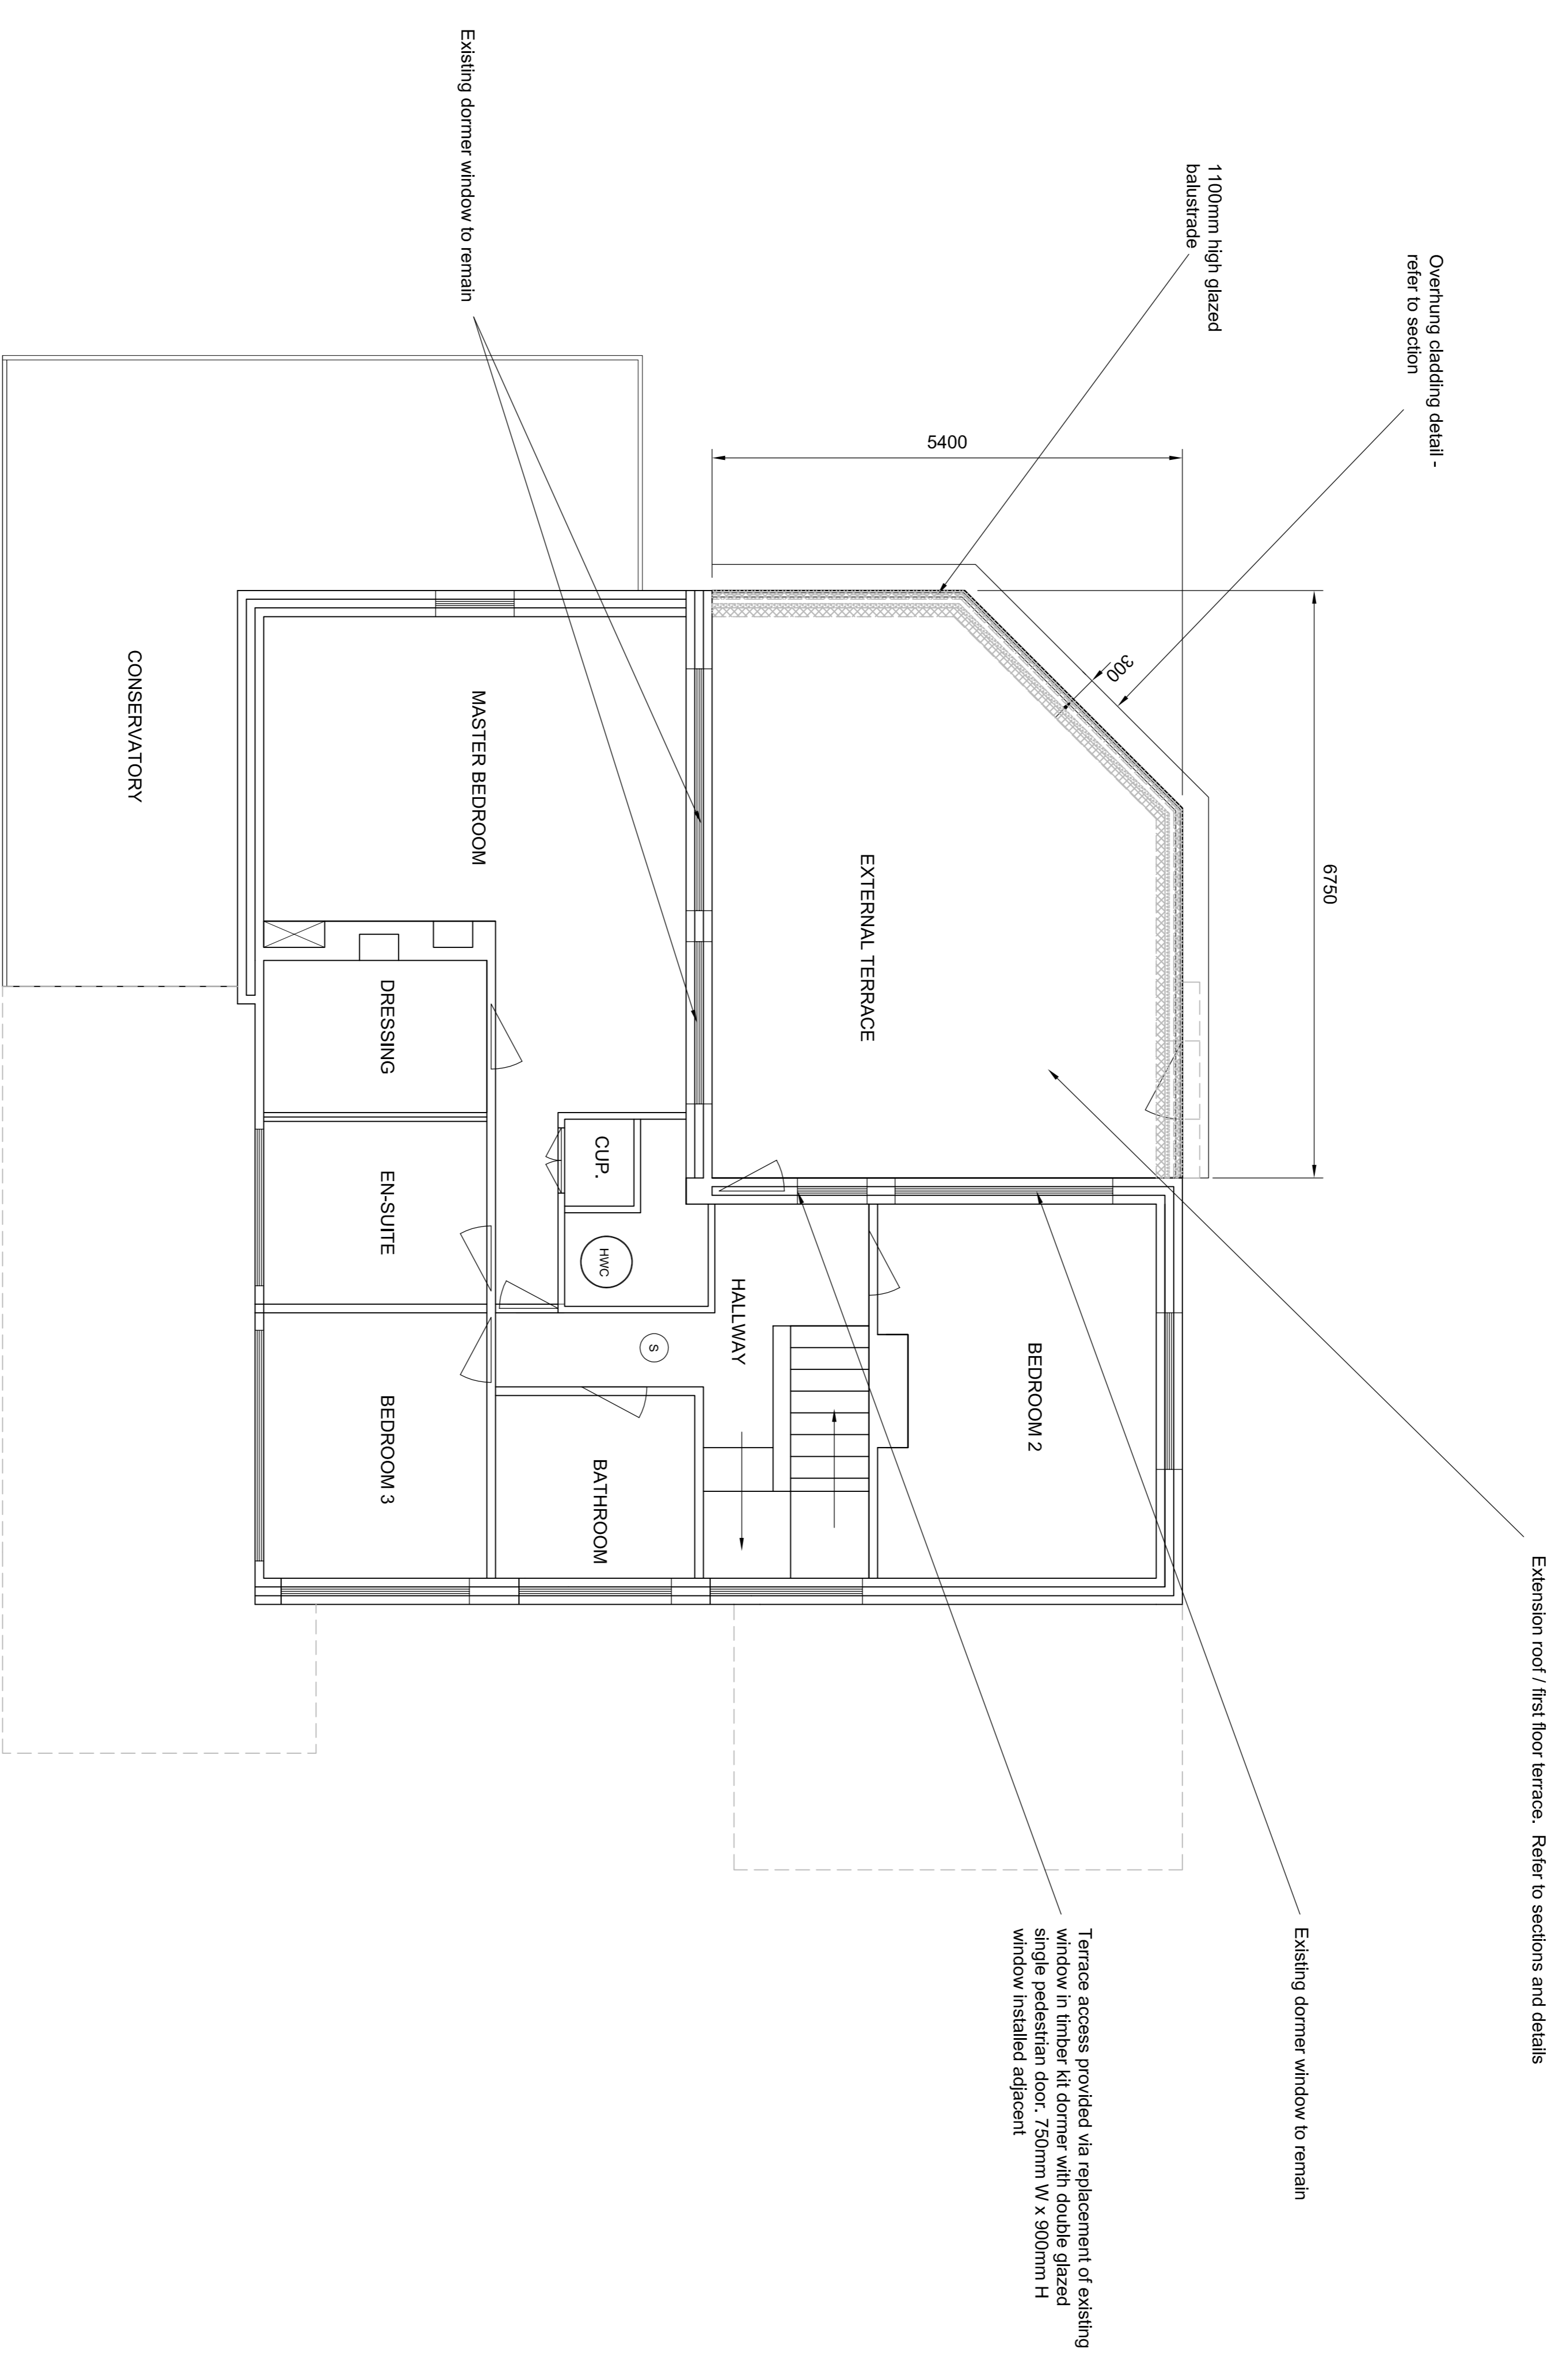

# PROPOSED FIRST FLOOR PLAN

Scale 1:50 @ A1

REV	DATE	DRAWN	NOTES	CHKD	APPD
A	12.12.23	F.R.A.	SCALE BAR ADDED		
0	30.11.23	F.R.A.	WARRANT		


KEIR HOUSE  
BALFRON  
G83 9RW  
UNITED KINGDOM

CLIENT  
**Messrs. ALLISON**

PROJECT  
**KEIR HOUSE PROPOSED FRONT EXTENSION**

DRAWING TITLE  
**PROPOSED FIRST FLOOR PLAN**

SCALE  
**1:50**

 

DRAWING NUMBER/REFERENCE  
**KEIR/035 A**

DRAWING STATUS  
**TEN**