


- NOTES
- All levels are in metres Above Ordnance Datum (mAOD).
 - All dimensions are in millimetres unless otherwise noted.
 - Do not scale off drawings.

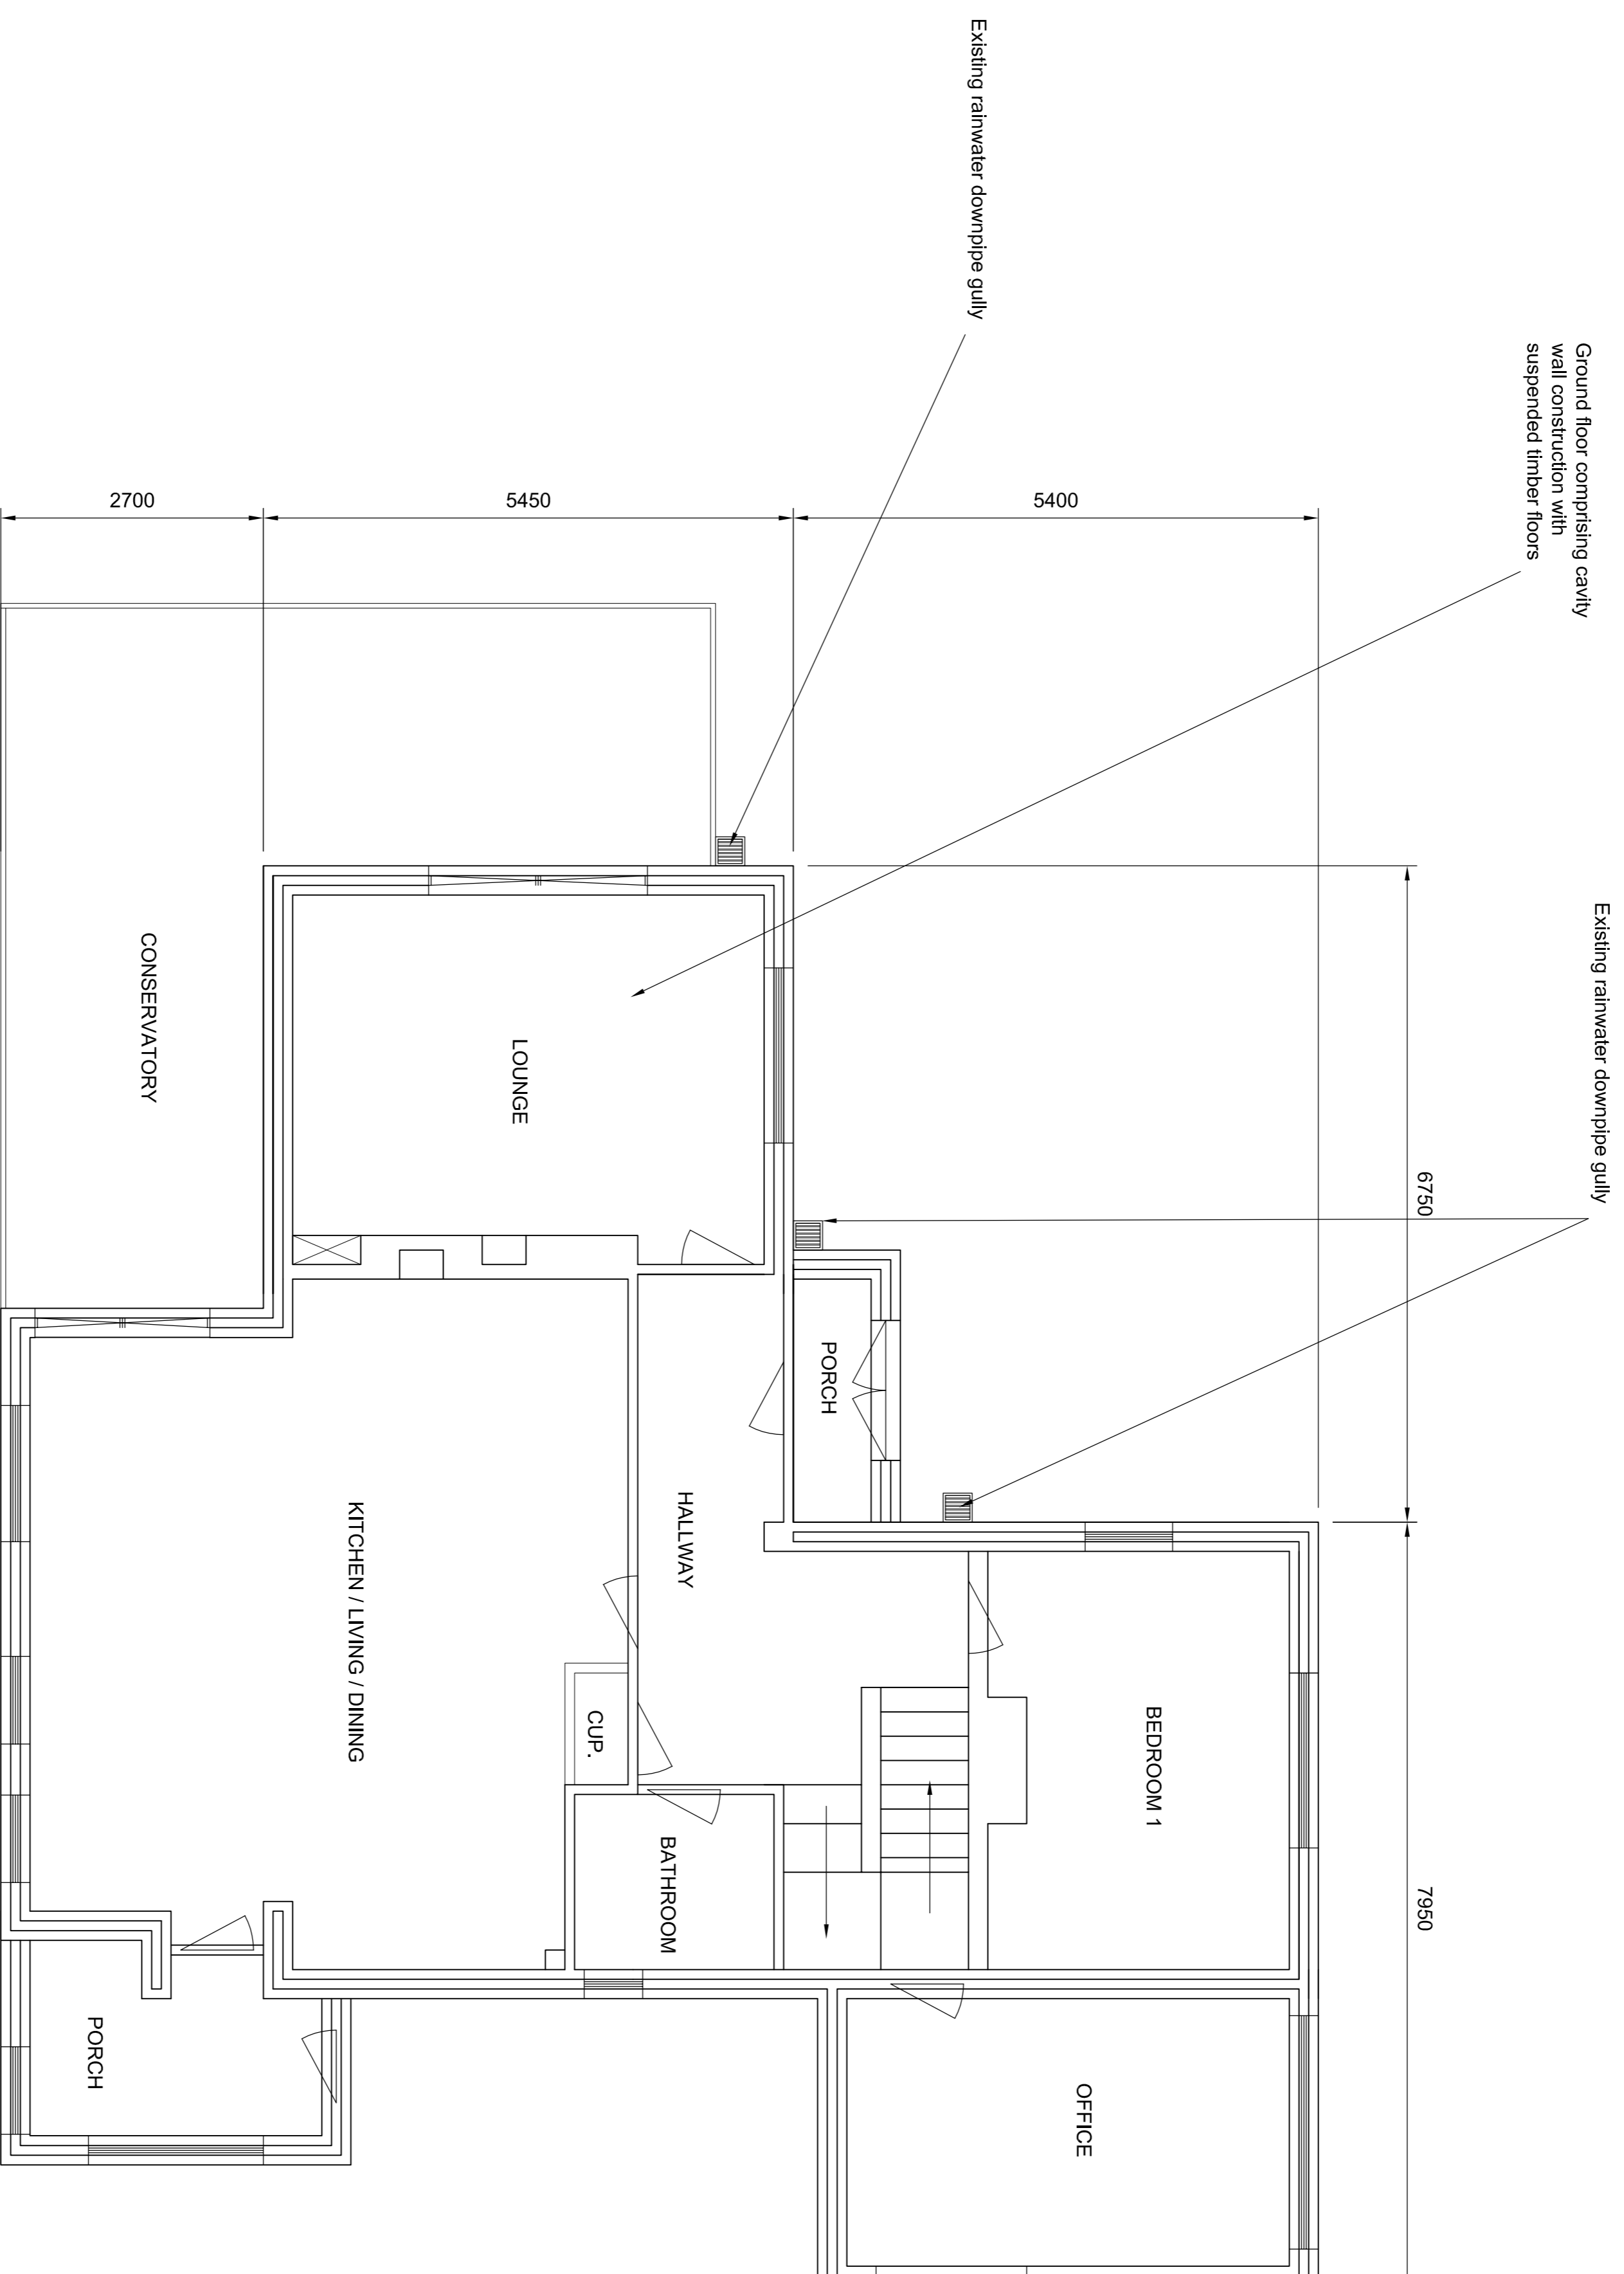

EXISTING GROUND FLOOR PLAN

scale 1:50 @ A1

DRAWINGS NUMBER/REFERENCE		DRAWING STATUS	
KEIR/010 A		TEN	
<p>PROJECT KEIR HOUSE PROPOSED FRONT EXTENSION</p> <p>DRAWING TITLE EXISTING GROUND FLOOR PLAN</p> <p>SCALE 1:50 @ A1</p>			
<p>CLIENT Messrs. ALLISON</p>			
<p>KEIR HOUSE 3 BALFRON G83 9RW UNITED KINGDOM</p>			
REV	DATE	DRAWN	NOTES
A	12.12.23	F.R.A.	SCALE BAR ADDED
0	4.12.23	F.R.A.	WARRANT
CHKD	APPD		



1:50