


GROUND FLOOR



FIRST FLOOR

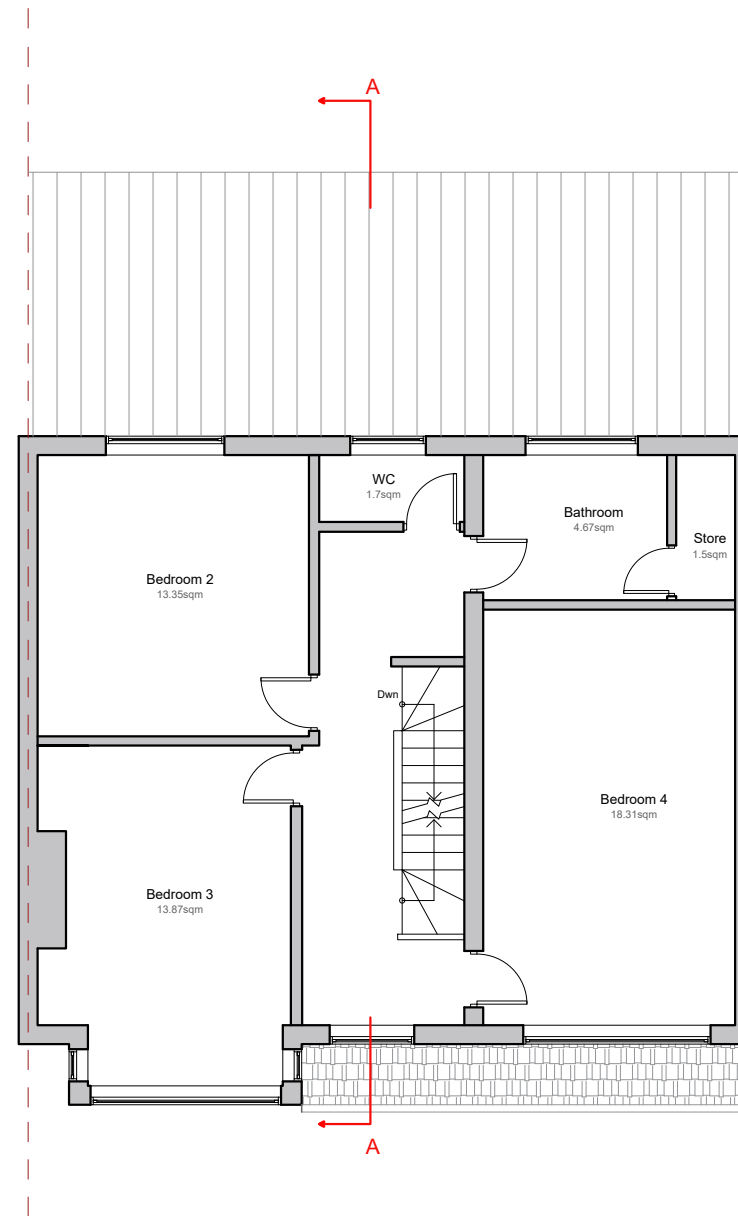


Tel: 020 3576 0996
 Email: info@excelplanning.co.uk
 Address: 45 Stamford Hill London N16 5SR


Revision	Revision Date

ADDRESS

107 Portland Cres, Greenford UB6 9EY

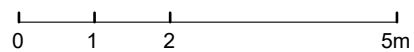

1:100@A3

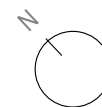

SHEET N.


P001

DRAWING TITLE
 Proposed Plans


DATE:
 28/11/2023

SCALE
 1:100 @ A3

Copyright in the design and this drawing is the property of Excel Planning Ltd. Reproduction in whole or in part is forbidden without written permission of Excel Planning Ltd. This drawing must be read in conjunction with all other relevant documentation and drawings.
 Excel Planning Ltd accepts no liability for any expense, loss or damage of whatsoever nature and however arising from any variation which has not been referred to them and their approval obtained.
 Do not scale from this drawing, only figured dimensions are to be used. All dimensions to be cross-checked on-site prior to manufacture and construction. Any discrepancies to be reported to Excel Planning Ltd immediately.

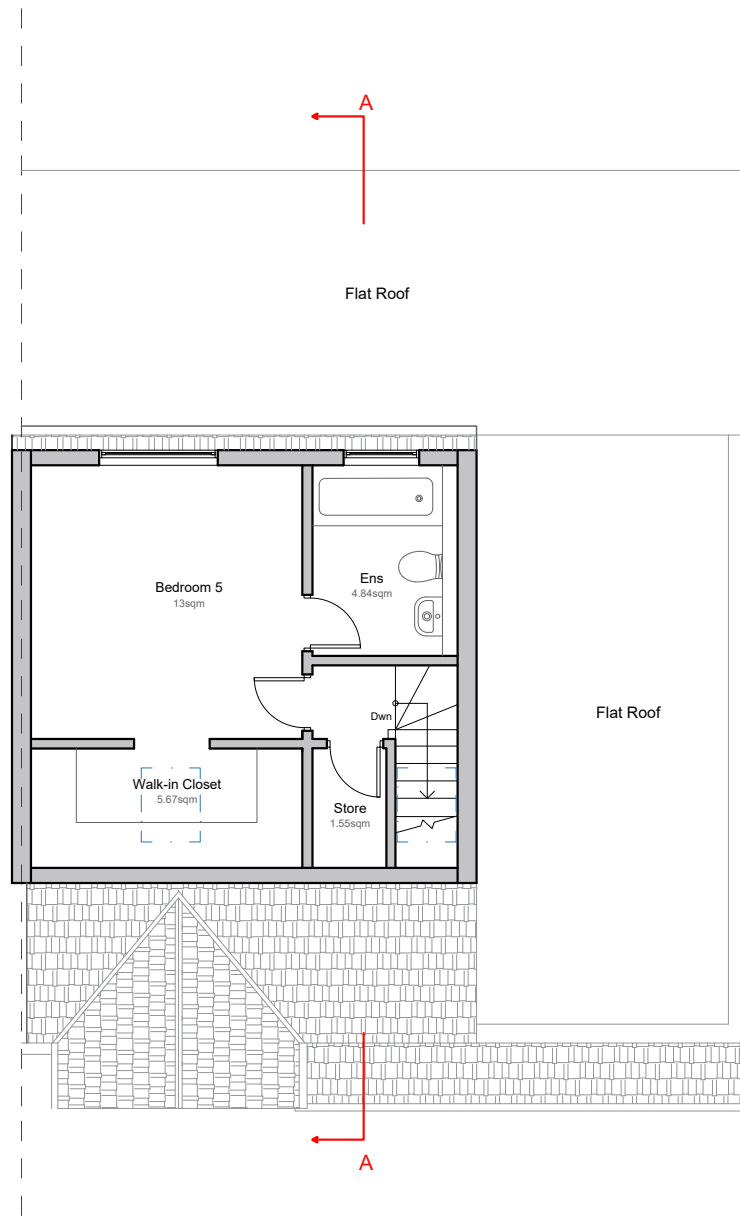



LOFT PLAN

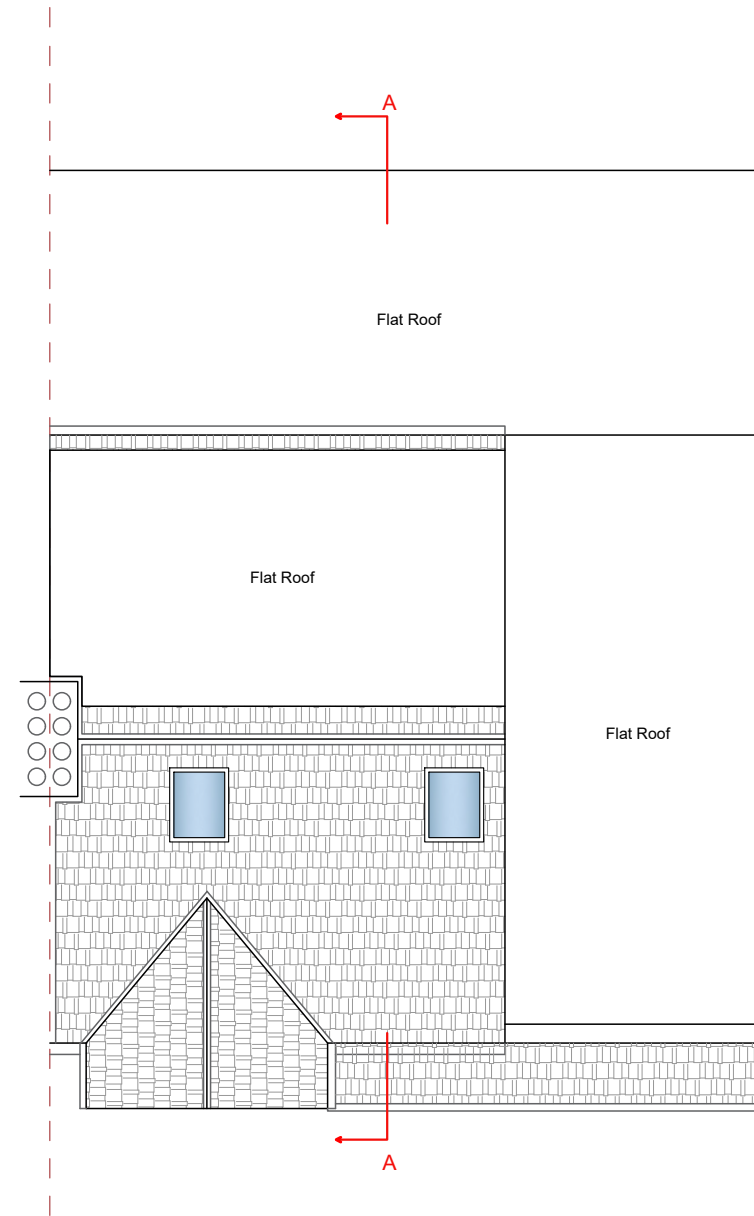


ROOF PLAN

Revision	Revision Date

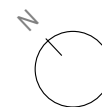

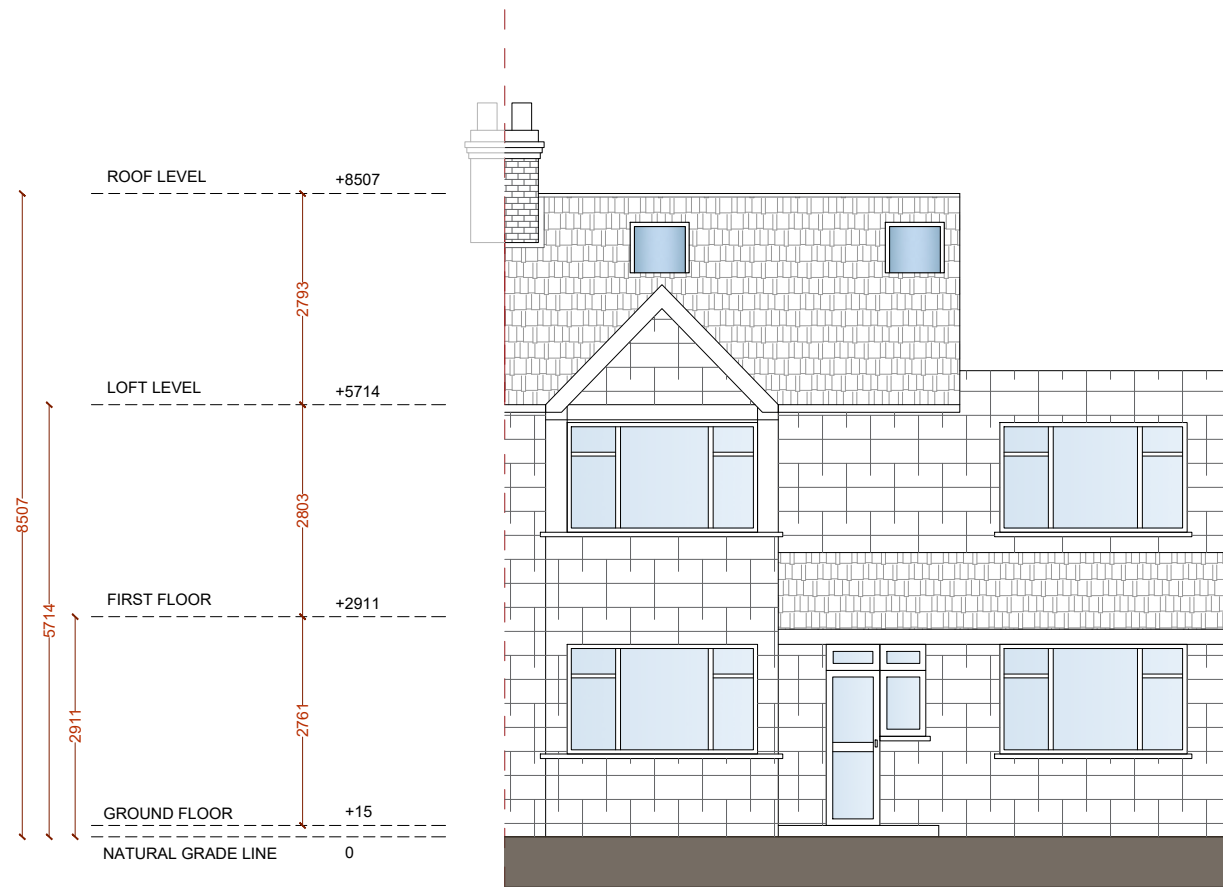

FRONT ELEVATION

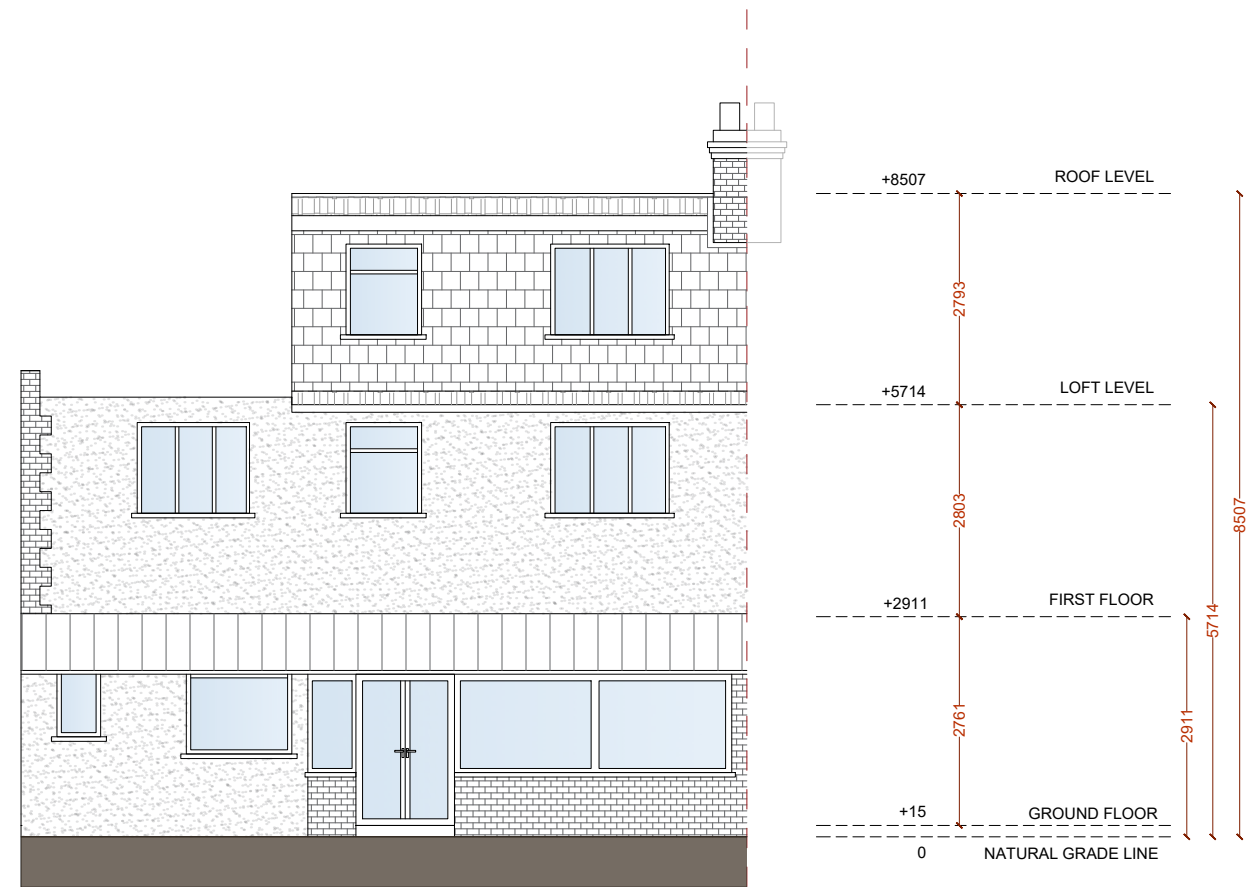

REAR ELEVATION



Tel: 020 3576 0996
 Email: info@excelplanning.co.uk
 Address: 45 Stamford Hill London
 N16 5SR


Revision	Revision Date

ADDRESS

107 Portland Cres, Greenford UB6 9EY



1:100@A3

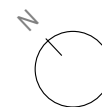

SHEET N.

P003

DRAWING TITLE

Proposed Elevations

DATE:

28/11/2023


SCALE

1:100 @ A3


Copyright in the design and this drawing is the property of Excel Planning Ltd. Reproduction in whole or in part is forbidden without written permission of Excel Planning Ltd. This drawing must be read in conjunction with all other relevant documentation and drawings.

Excel Planning Ltd accepts no liability for any expense, loss or damage of whatsoever nature and however arising from any variation which has not been referred to them and their approval obtained.

Do not scale from this drawing, only figured dimensions are to be used. All dimensions to be cross-checked on-site prior to manufacture and construction. Any discrepancies to be reported to Excel Planning Ltd immediately.

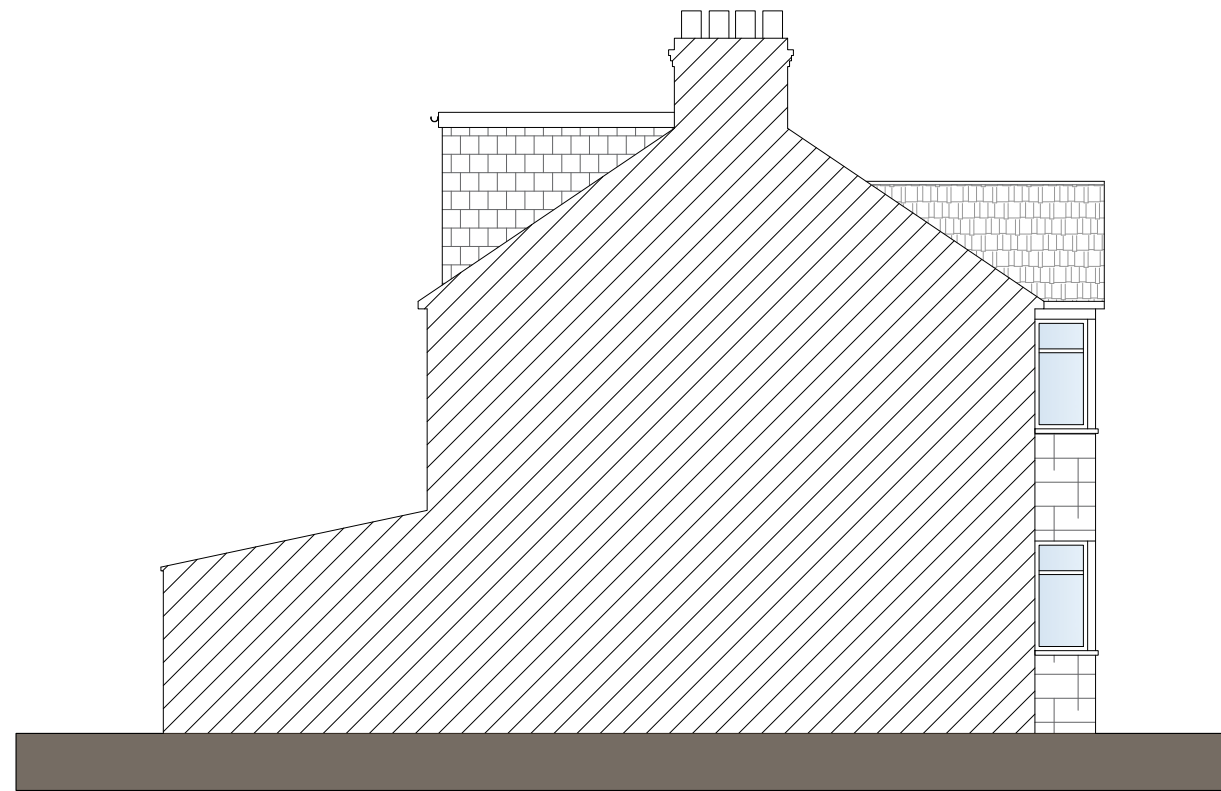

SIDE ELEVATION

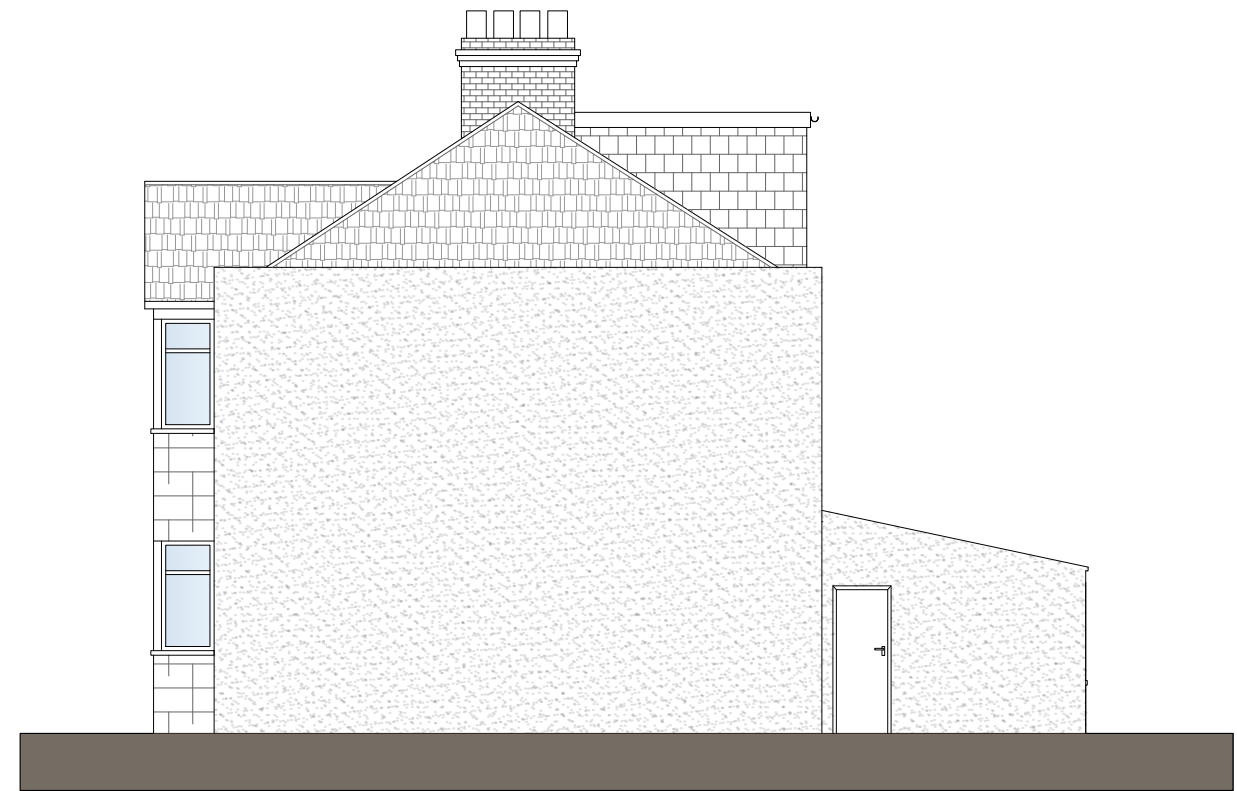

SOUTH EAST ELEVATION



Tel: 020 3576 0996

Email: info@excelplanning.co.uk

Address: 45 Stamford Hill London
N16 5SR


Revision	Revision Date

ADDRESS

107 Portland Cres, Greenford UB6 9EY



1:100@A3

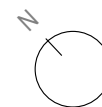

SHEET N.

P004

DRAWING TITLE

Existing Side Elevations

DATE:

28/11/2023



SCALE

1:100 @ A3

Copyright in the design and this drawing is the property of Excel Planning Ltd. Reproduction in whole or in part is forbidden without written permission of Excel Planning Ltd. This drawing must be read in conjunction with all other relevant documentation and drawings.

Excel Planning Ltd accepts no liability for any expense, loss or damage of whatsoever nature and however arising from any variation which has not been referred to them and their approval obtained.

Do not scale from this drawing, only figured dimensions are to be used. All dimensions to be cross-checked on-site prior to manufacture and construction. Any discrepancies to be reported to Excel Planning Ltd immediately.

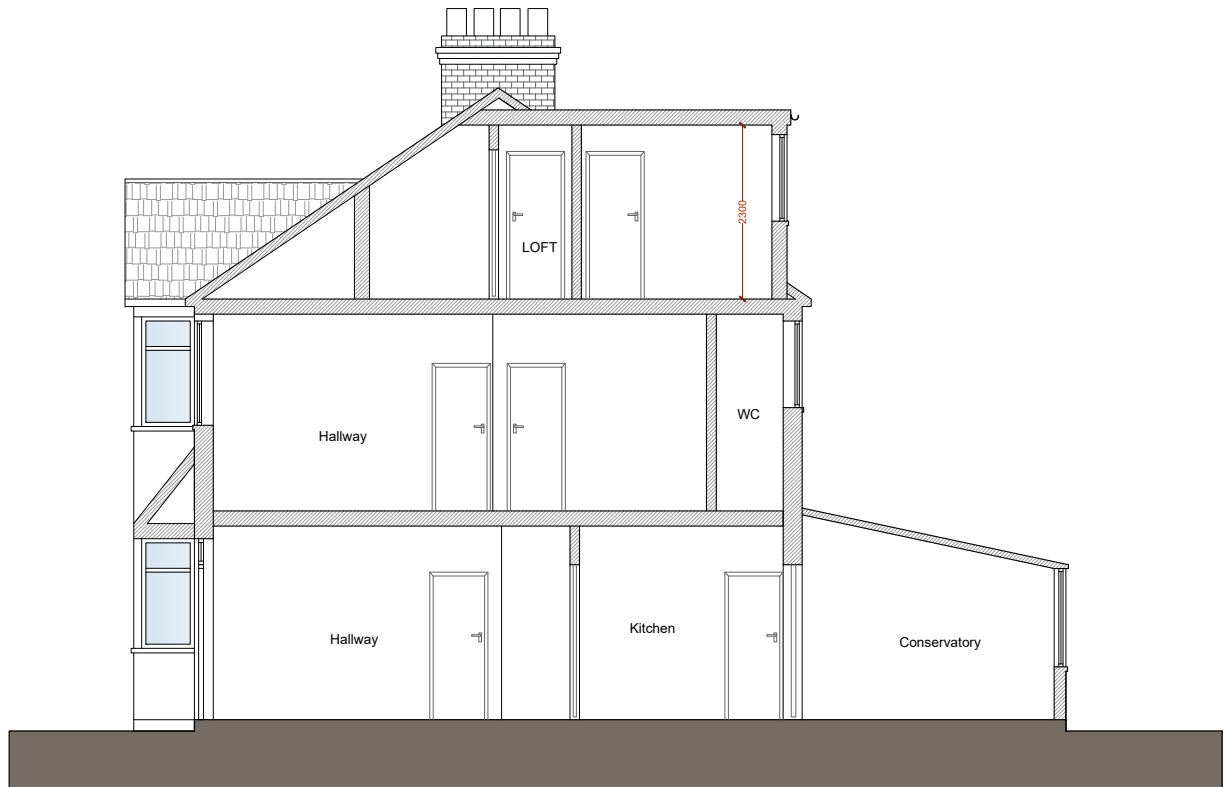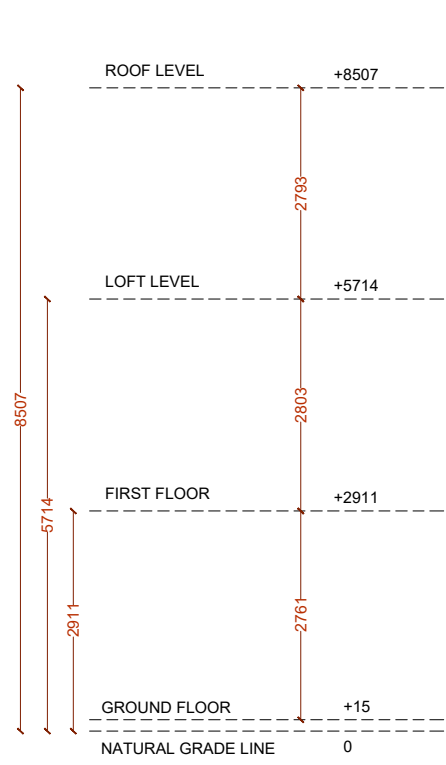

SECTION AA




Tel: 020 3576 0996
 Email: info@excelplanning.co.uk
 Address: 45 Stamford Hill London N16 5SR

Revision	Revision Date

ADDRESS
 107 Portland Cres, Greenford UB6 9EY

0 1 2 5m 1:100@A3

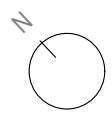

SHEET N.
 P005



DRAWING TITLE
 Proposed Section

DATE: 28/11/2023 SCALE: 1:100 @ A3

Copyright in the design and this drawing is the property of Excel Planning Ltd. Reproduction in whole or in part is forbidden without written permission of Excel Planning Ltd. This drawing must be read in conjunction with all other relevant documentation and drawings.


Excel Planning Ltd accepts no liability for any expense, loss or damage of whatsoever nature and however arising from any variation which has not been referred to them and their approval obtained.

Do not scale from this drawing, only figured dimensions are to be used. All dimensions to be cross-checked on-site prior to manufacture and construction. Any discrepancies to be reported to Excel Planning Ltd immediately.

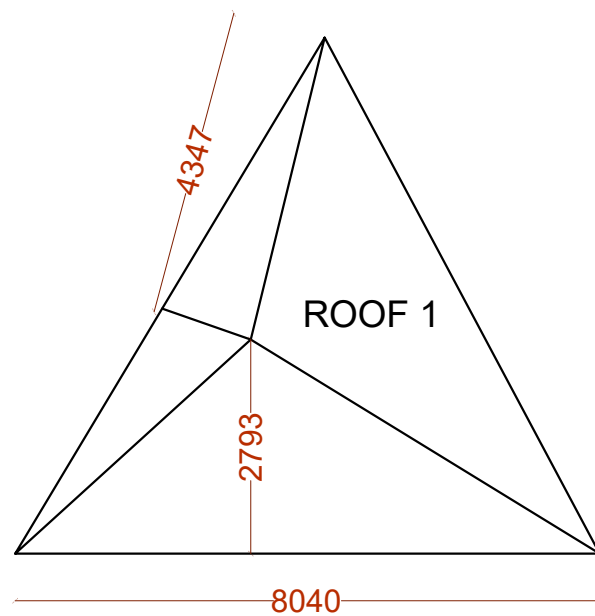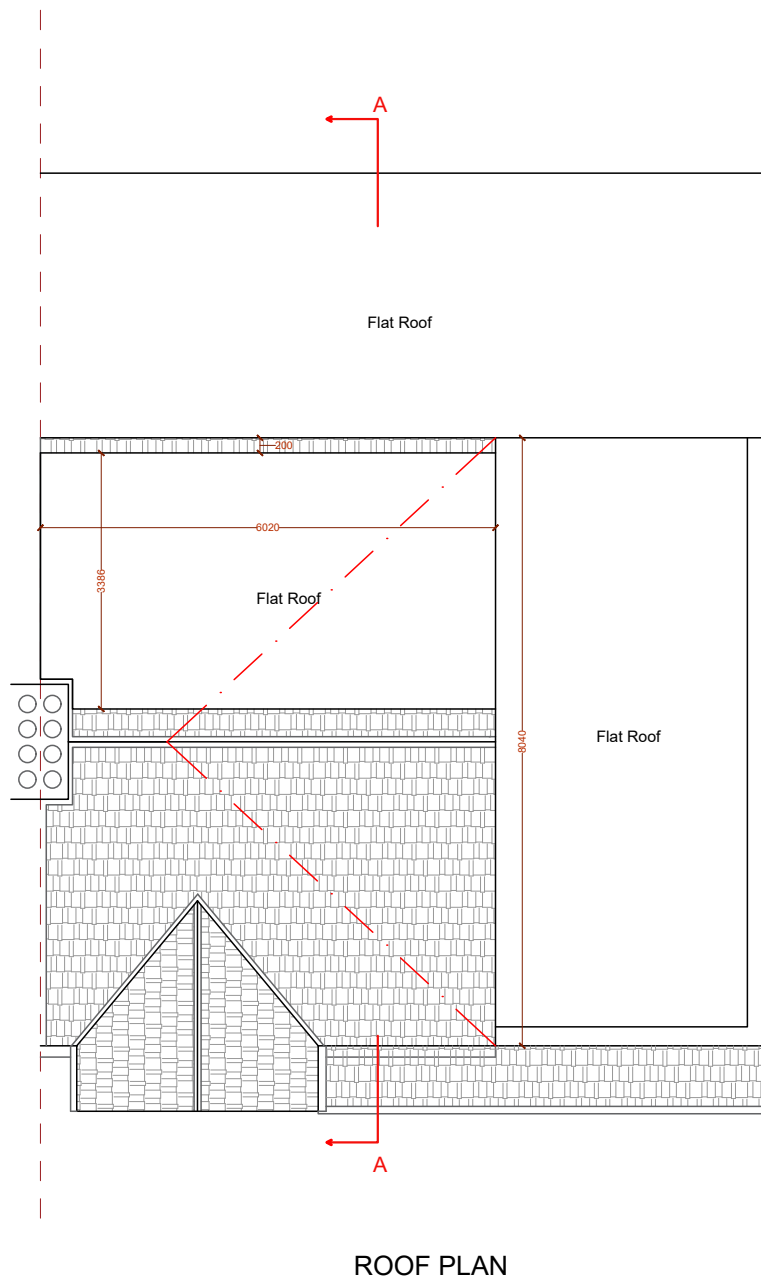

AREA OF ROOF 1:
 $\text{Area} = b \times h \times \frac{1}{2}$
 $= (2.79\text{m} \times 8.04\text{m}) \times \frac{1}{2}$
 $= 11.21\text{m}^2$

TOTAL VOLUME 1:
 $\text{Volume 1} = (11.21\text{m}^2 \times 4.34)/2$
 $= 24.32\text{m}^3$

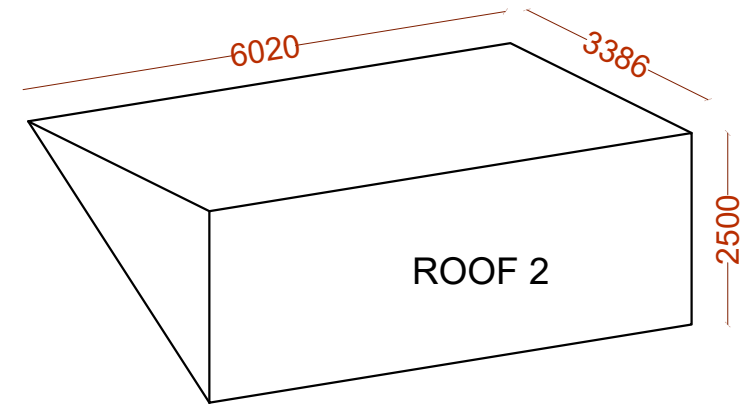

AREA OF ROOF 2:
 $\text{Area} = b \times h \times \frac{1}{2}$
 $= (3.38\text{m} \times 2.5\text{m}) \times \frac{1}{2}$
 $= 4.225\text{m}^2$

TOTAL VOLUME:
 $\text{Volume 2} = (4.225\text{m}^2 \times 6.02)/2$
 $= 12.71\text{m}^3$

TOTAL VOLUME CALCULATION OF LOFT EXTENSION:

TOTAL VOLUME = V1 + V2
TOTAL VOLUME = 24.32m³ + 12.71m³
TOTAL VOLUME = 37.03m³

Revision	Revision Date

