



GROUND FLOOR

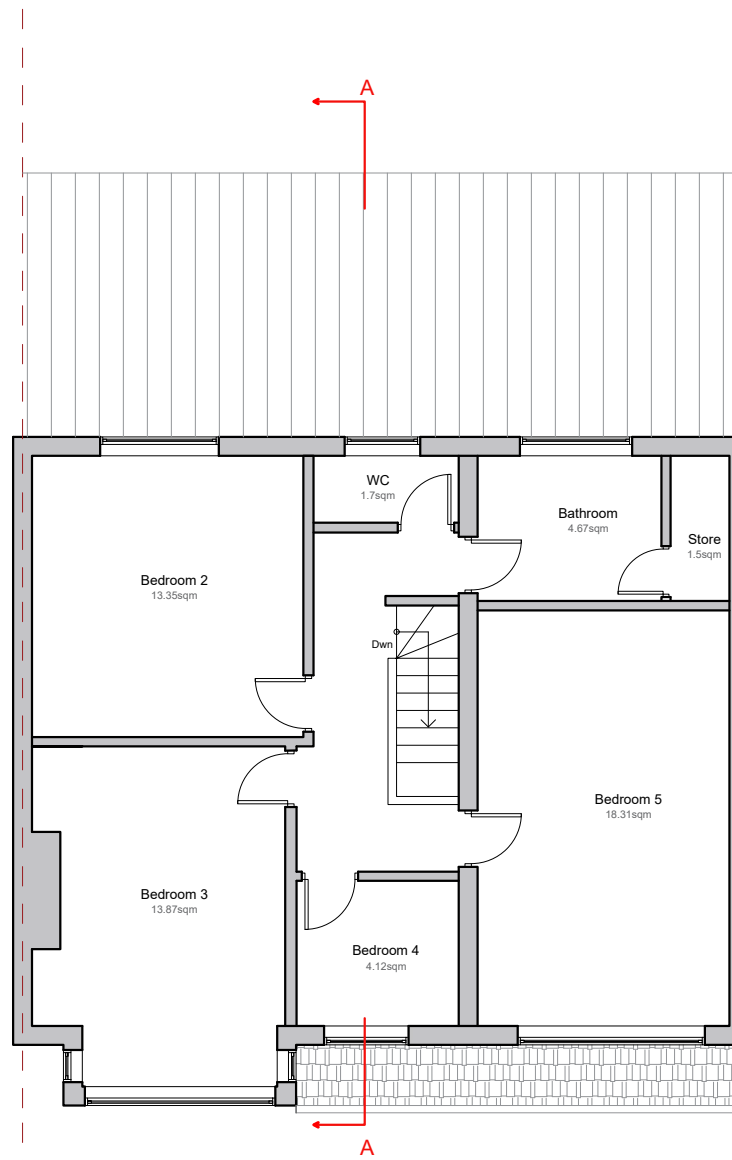

FIRST FLOOR

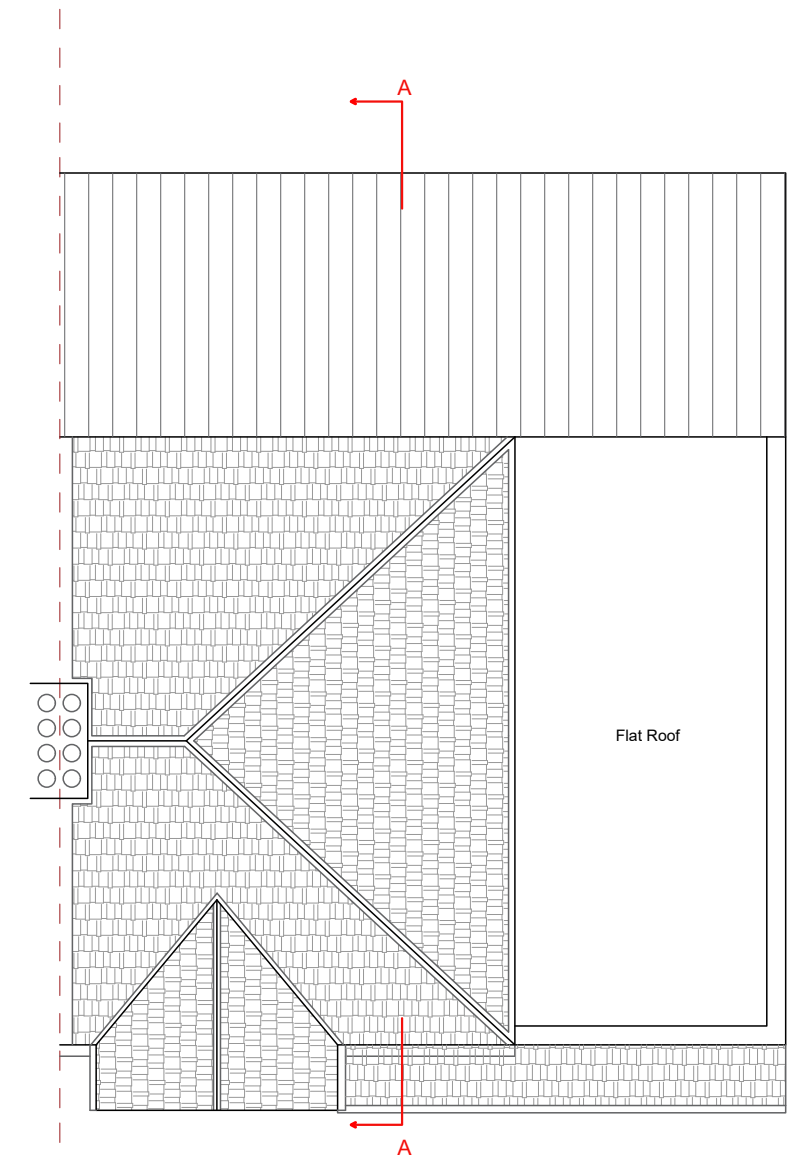

ROOF PLAN




Tel: 020 3576 0996
 Email: info@excelplanning.co.uk
 Address: 45 Stamford Hill London N16 5SR

Revision	Revision Date

ADDRESS
 107 Portland Cres, Greenford UB6 9EY




1:100@A3

 

SHEET N.
 E001
 DRAWING TITLE
 Existing Plans

DATE: 28/11/2023
 SCALE: 1:100 @ A3


Copyright in the design and this drawing is the property of Excel Planning Ltd. Reproduction in whole or in part is forbidden without written permission of Excel Planning Ltd. This drawing must be read in conjunction with all other relevant documentation and drawings.
 Excel Planning Ltd accepts no liability for any expense, loss or damage of whatsoever nature and however arising from any variation which has not been referred to them and their approval obtained.
 Do not scale from this drawing, only figured dimensions are to be used. All dimensions to be cross-checked on-site prior to manufacture and construction. Any discrepancies to be reported to Excel Planning Ltd immediately.

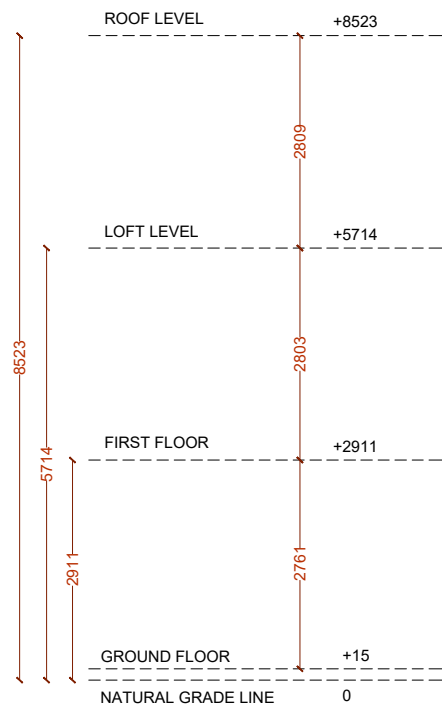

FRONT ELEVATION



REAR ELEVATION

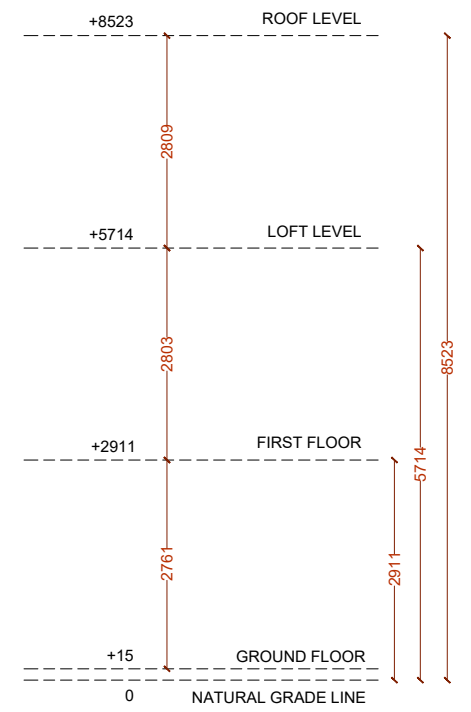


Tel: 020 3576 0996
 Email: info@excelplanning.co.uk
 Address: 45 Stamford Hill London N16 5SR

Revision	Revision Date

ADDRESS
 107 Portland Cres, Greenford UB6 9EY




1:100@A3

 

SHEET N.
 E002
 DRAWING TITLE
 Existing Elevations

DATE: 28/11/2023
 SCALE: 1:100 @ A3

Copyright in the design and this drawing is the property of Excel Planning Ltd. Reproduction in whole or in part is forbidden without written permission of Excel Planning Ltd. This drawing must be read in conjunction with all other relevant documentation and drawings.
 Excel Planning Ltd accepts no liability for any expense, loss or damage of whatsoever nature and however arising from any variation which has not been referred to them and their approval obtained.
 Do not scale from this drawing, only figured dimensions are to be used. All dimensions to be cross-checked on-site prior to manufacture and construction. Any discrepancies to be reported to Excel Planning Ltd immediately.

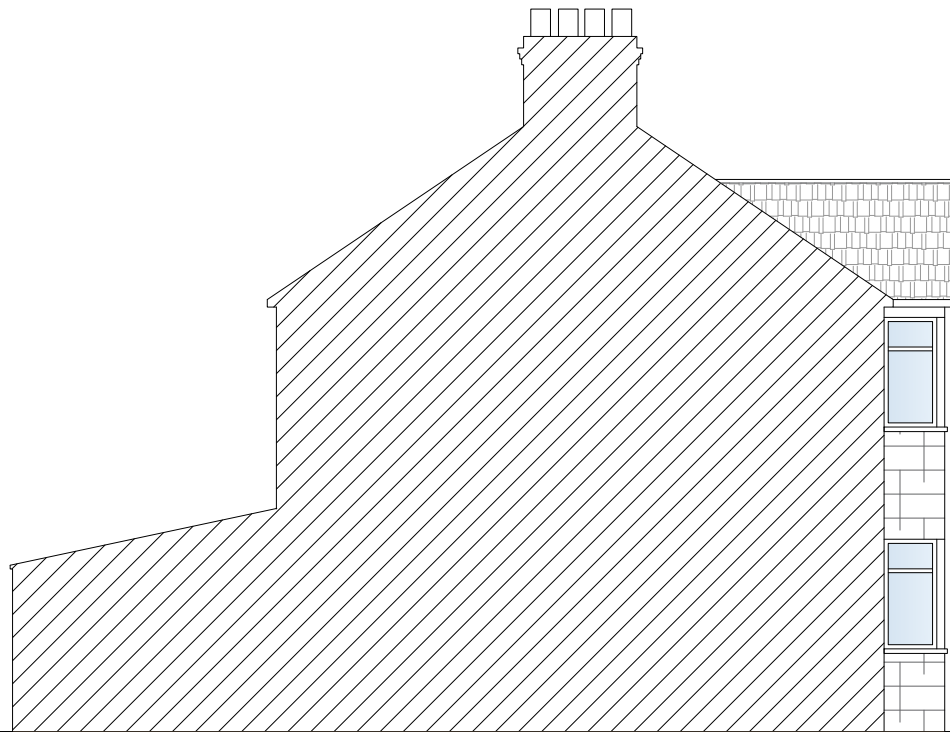

NORTH WEST ELEVATION



SOUTH EAST ELEVATION



Tel: 020 3576 0996

Email: info@excelplanning.co.uk

Address: 45 Stamford Hill London
N16 5SR


Revision	Revision Date

ADDRESS

107 Portland Cres, Greenford UB6 9EY



1:100@A3

 

SHEET N.

E003

DRAWING TITLE

Existing Side Elevations

DATE:

28/11/2023



SCALE

1:100 @ A3

Copyright in the design and this drawing is the property of Excel Planning Ltd. Reproduction in whole or in part is forbidden without written permission of Excel Planning Ltd. This drawing must be read in conjunction with all other relevant documentation and drawings.

Excel Planning Ltd accepts no liability for any expense, loss or damage of whatsoever nature and however arising from any variation which has not been referred to them and their approval obtained.

Do not scale from this drawing, only figured dimensions are to be used. All dimensions to be cross-checked on-site prior to manufacture and construction. Any discrepancies to be reported to Excel Planning Ltd immediately.

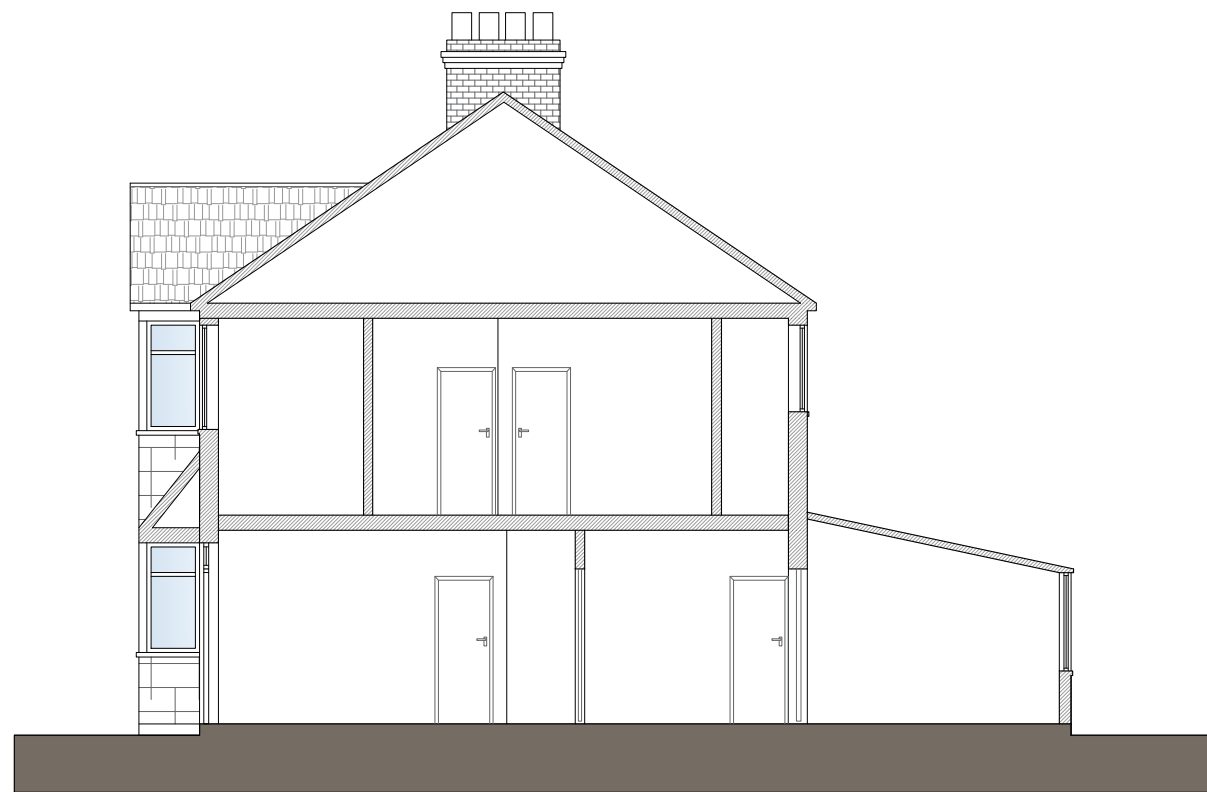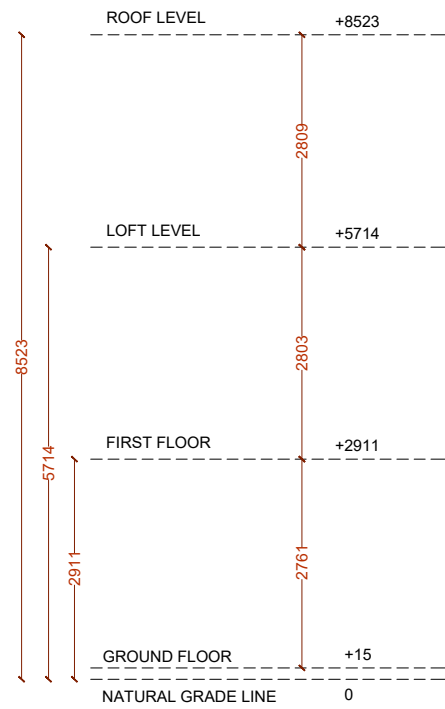

SECTION AA



Tel: 020 3576 0996


Email: info@excelplanning.co.uk

Address: 45 Stamford Hill London N16 5SR


Revision	Revision Date

ADDRESS

107 Portland Cres, Greenford UB6 9EY

 

1:100@A3

 

SHEET N.

E004

DRAWING TITLE

Existing Section

DATE:

28/11/2023

SCALE

1:100 @ A3

Copyright in the design and this drawing is the property of Excel Planning Ltd. Reproduction in whole or in part is forbidden without written permission of Excel Planning Ltd. This drawing must be read in conjunction with all other relevant documentation and drawings.

Excel Planning Ltd accepts no liability for any expense, loss or damage of whatsoever nature and however arising from any variation which has not been referred to them and their approval obtained.

Do not scale from this drawing, only figured dimensions are to be used. All dimensions to be cross-checked on-site prior to manufacture and construction. Any discrepancies to be reported to Excel Planning Ltd immediately.