



1 Existing Ground Floor Plan
1 : 100

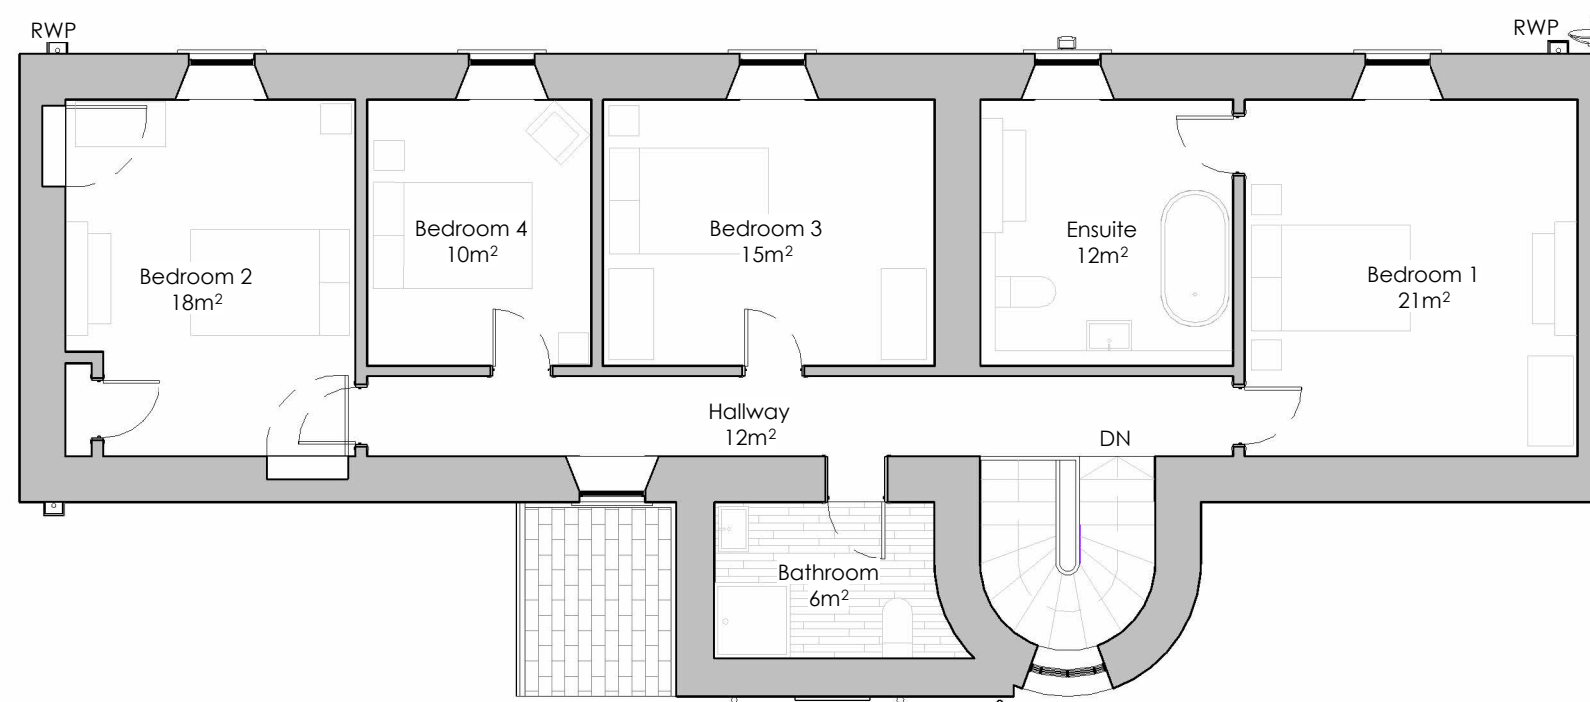

7 Existing First Floor Plan
1 : 100

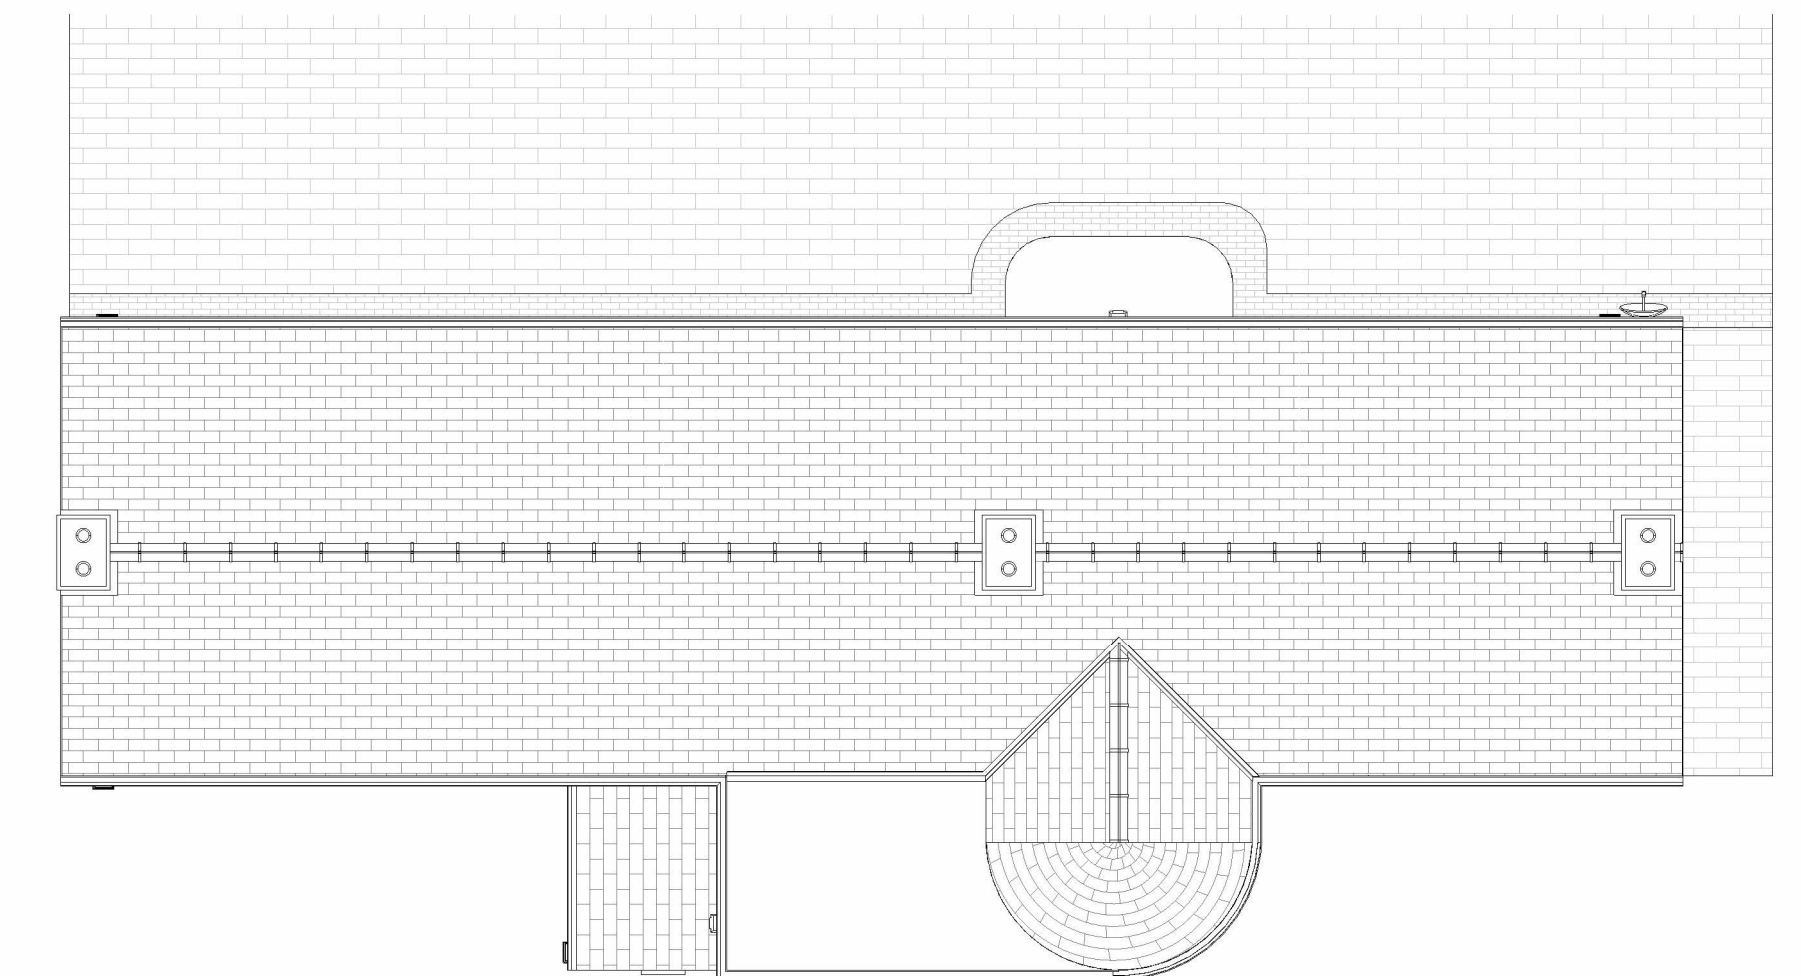

2 Existing Roof Plan
1 : 100




5 Existing North West Elevation
1 : 100




6 Existing North East Elevation
1 : 100



3 Existing South East Elevation
1 : 100

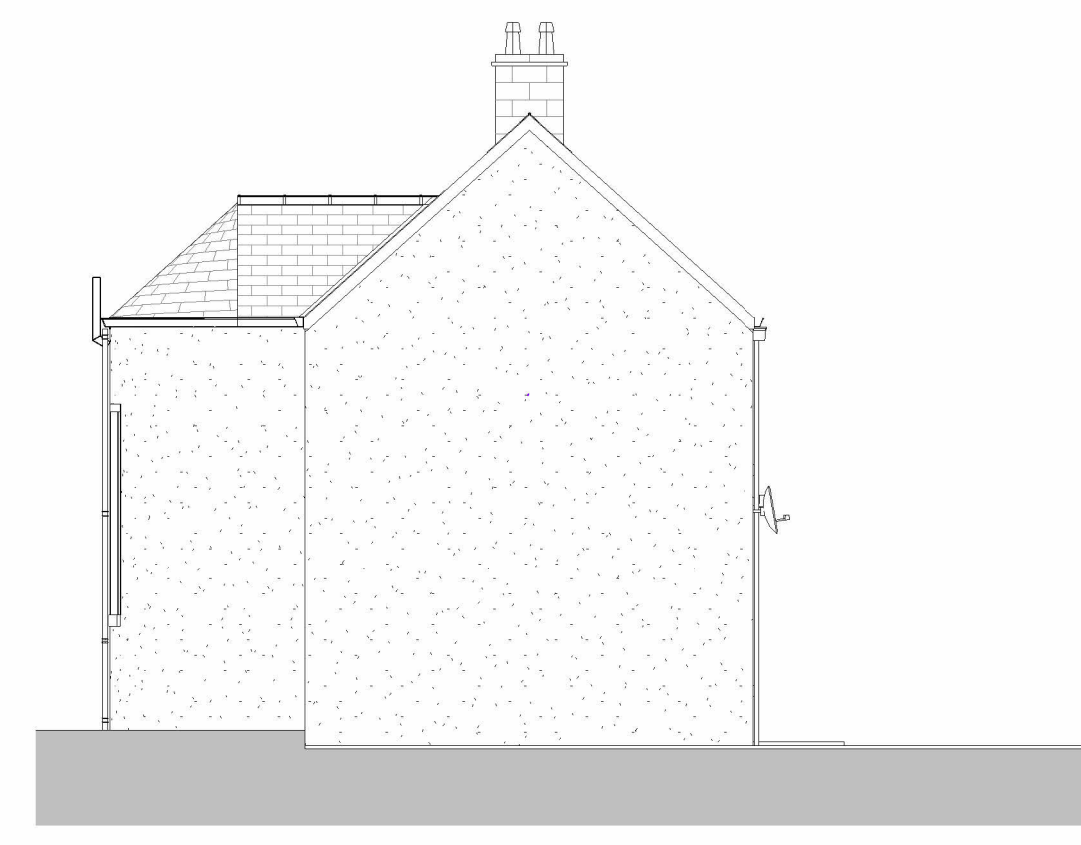

4 Existing South West Elevation
1 : 100

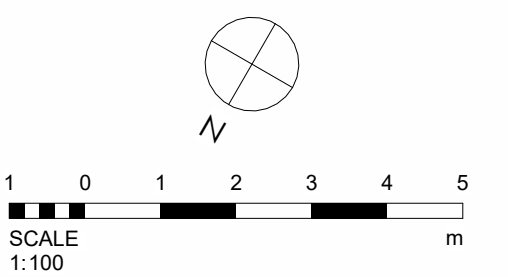

A Minor Drawing Tweaks		04.12.23
Planning		
Project Proposed Extension at Vayne Farm		
Title Existing Plans & Elevations		
Job No. 304	Rev. A	Drawing No. EX01
Scale 1:100	Paper A1	Date September 2023
2A Orange Lane, Montrose, DD10 8ND 01674 675 610 garry@garryadamarchitect.co.uk www.garryadamarchitect.co.uk		