


**GROUND FLOOR**

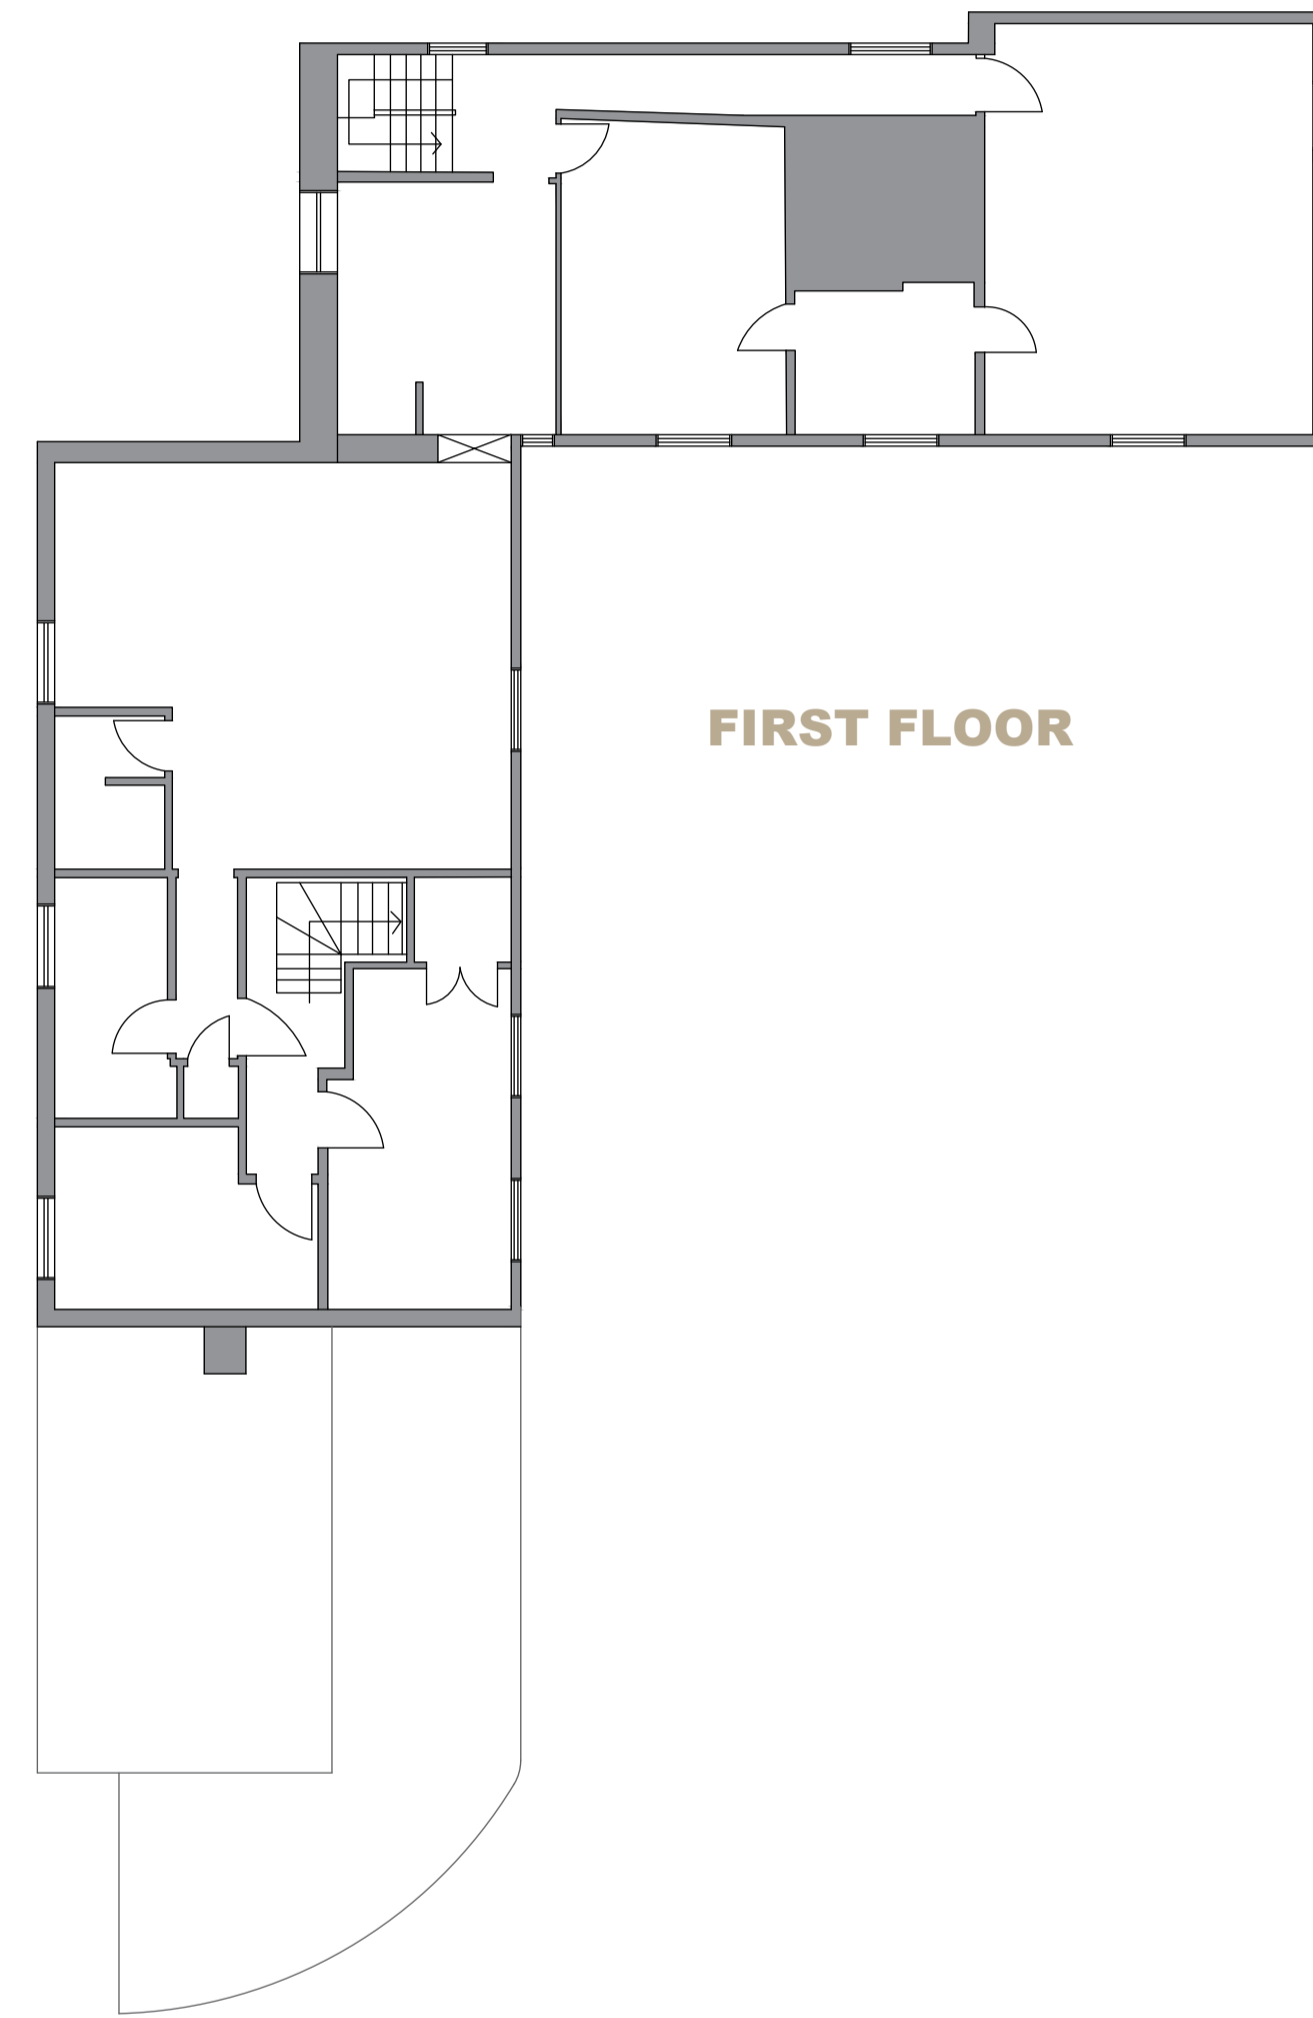


**FIRST FLOOR**

**FLOOR PLAN**  
Scale 1:100


**NOTES:**

1. Use written dimensions only. All dimensions to be checked on site and any discrepancies reported to ACORUS immediately. If in doubt ask.
2. Where relevant, significant hazards have been identified on the drawing. Hazards which should be obvious to a competent contractor or unforeseeable have not been identified.
3. This drawing is confidential and remains the exclusive property of ACORUS.


© ACORUS Rural Property Services Ltd.

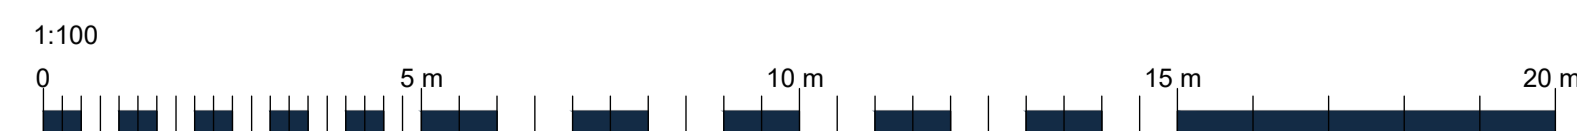

**NORTH ELEVATION**

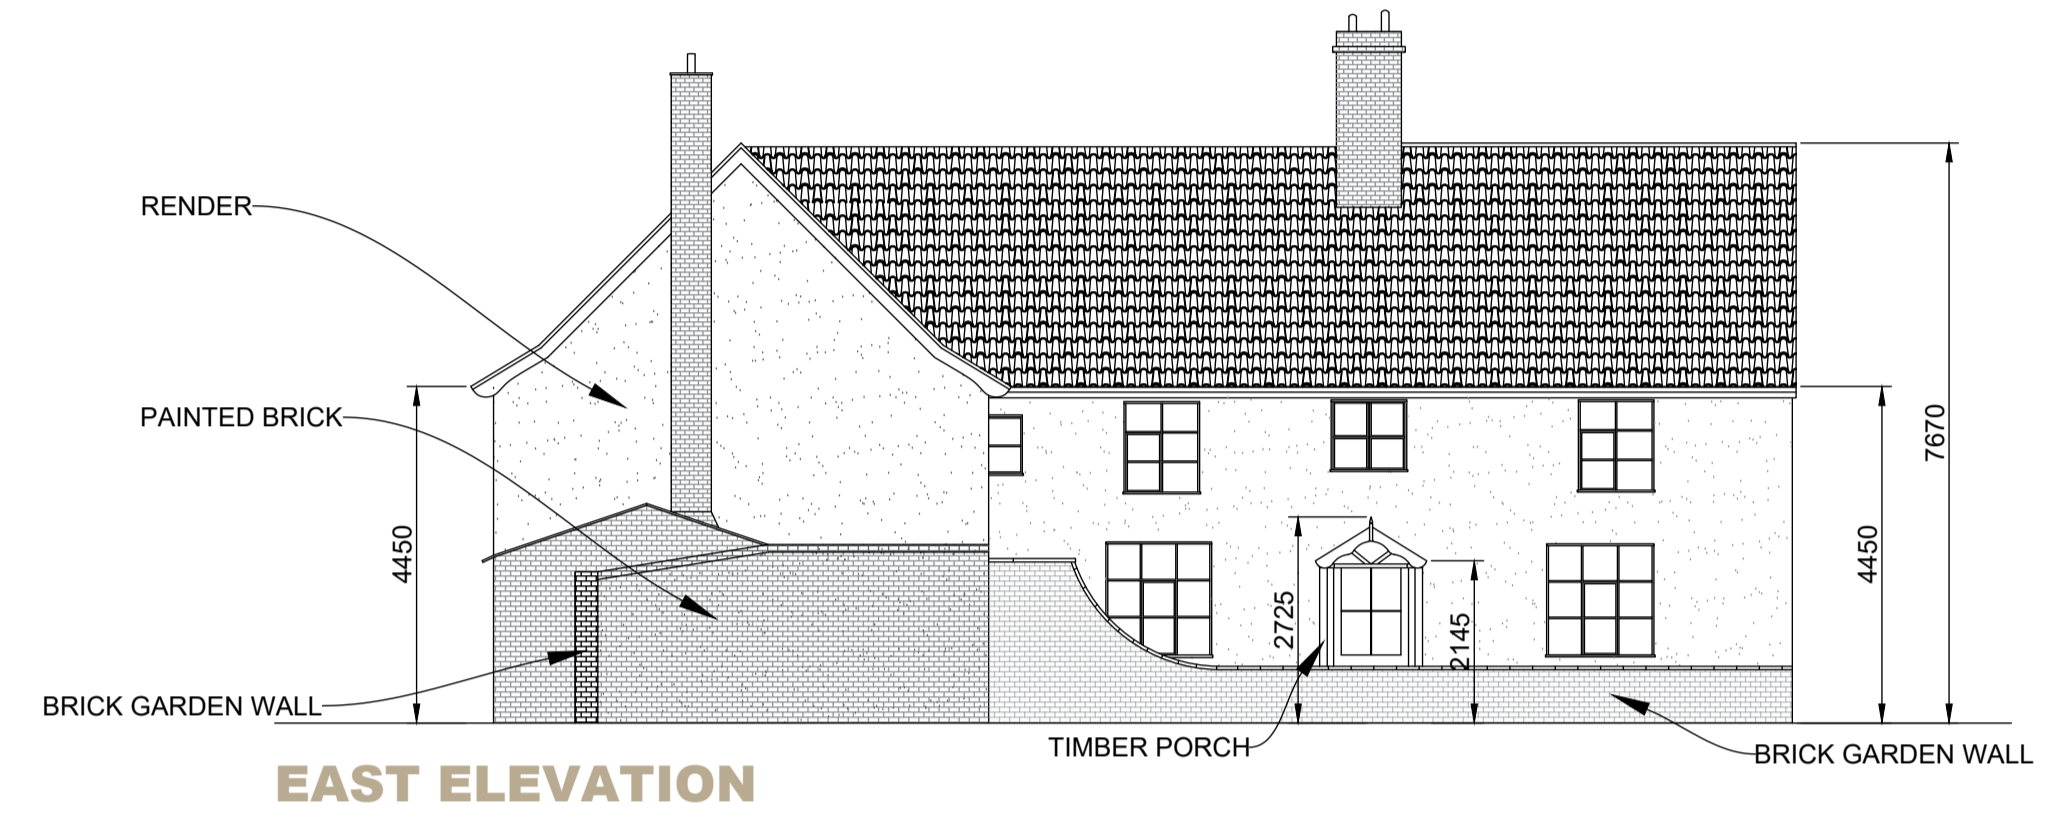

**EAST ELEVATION**

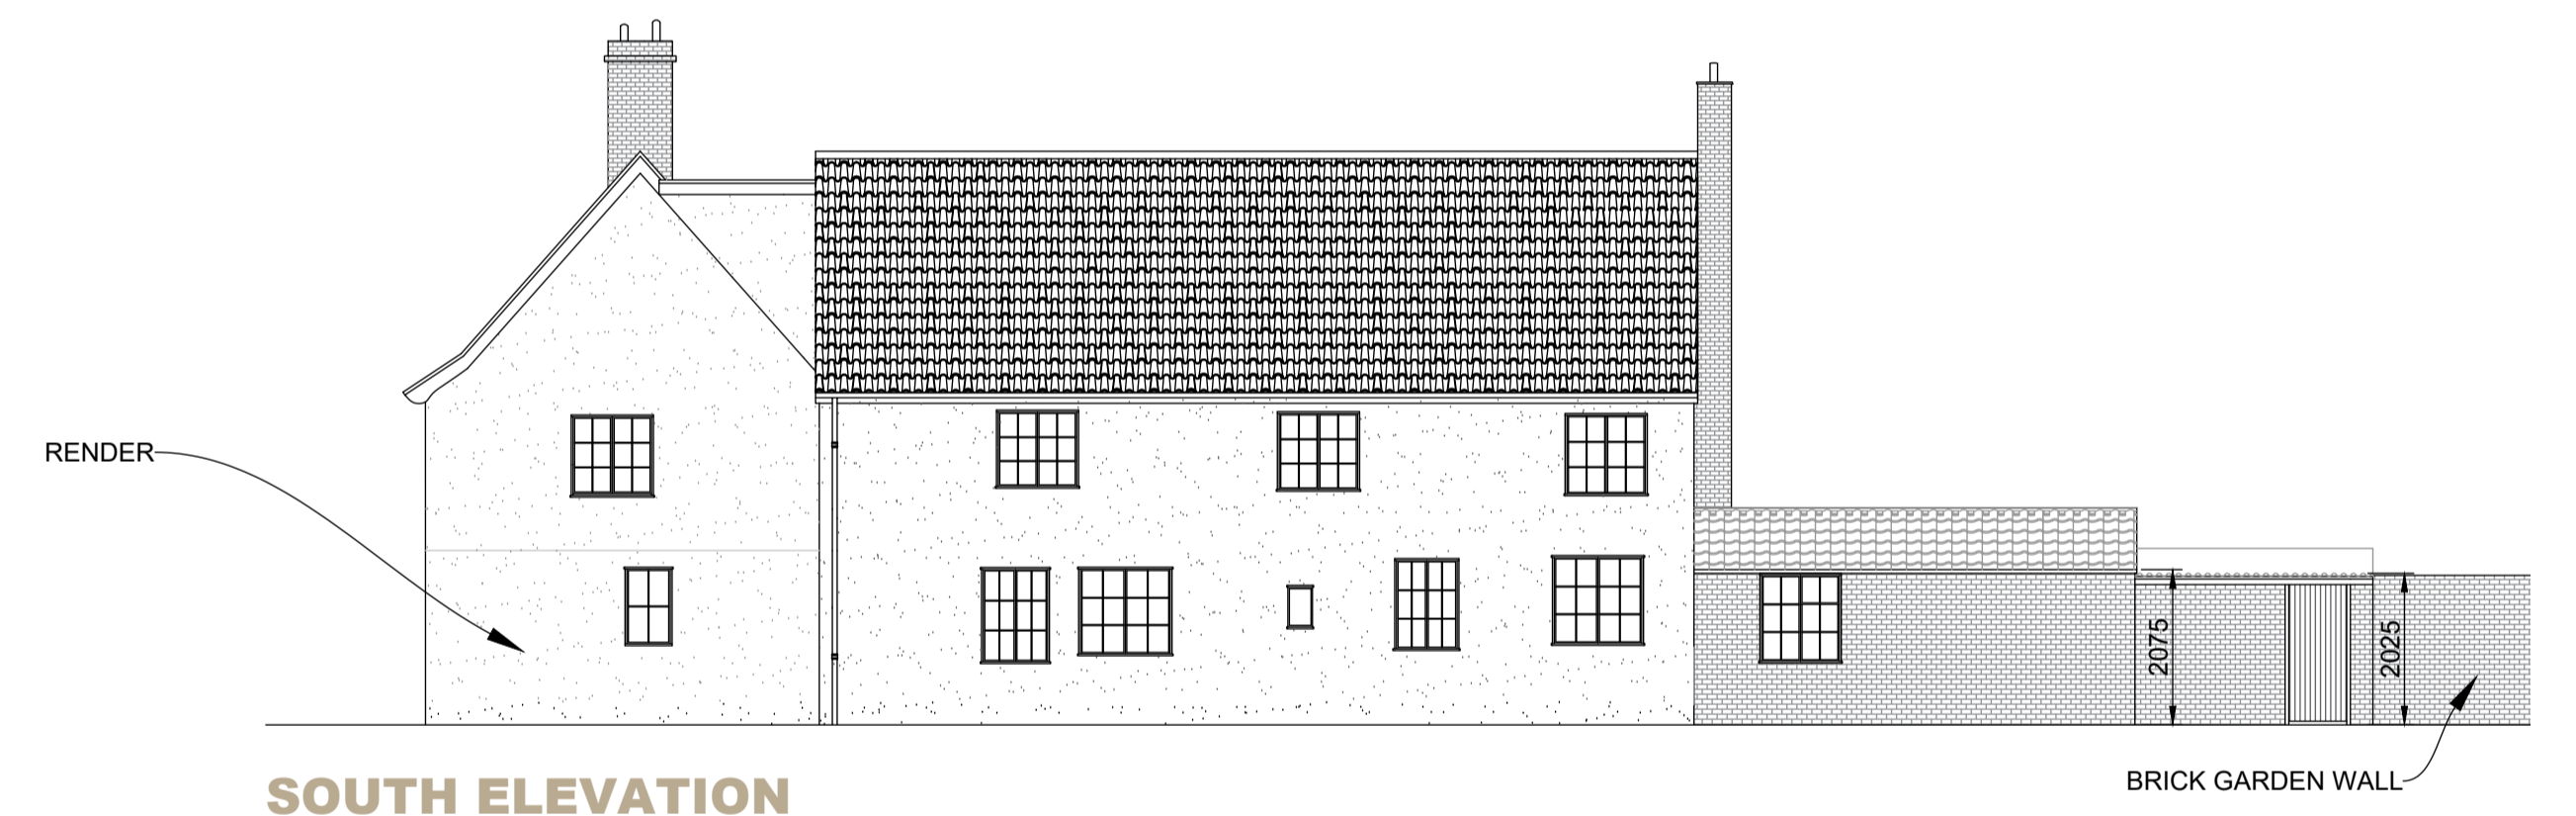

**SOUTH ELEVATION**



**WEST ELEVATION**

**ELEVATIONS**  
Scale 1:100

Rev	Date	Description	Dwn	Chk

PROJECT				
ELIZABETH HOUSE INVESTMENTS LTD				
THE LODGE				
TOSTOCK, IP30 9NU				
TITLE				
EXISTING DWELLING				
PLANS AND ELEVATIONS				
SCALE	DATE	DRAWN BY	CHECKED BY	
AS SHOWN @A1	10/23	CF	SR	
JOB NO.	DRAWING NO.	REVISION		
EHL/SR23/01	100_02			



**EXISTING**