




SOUTH ELEVATION




NORTH ELEVATION

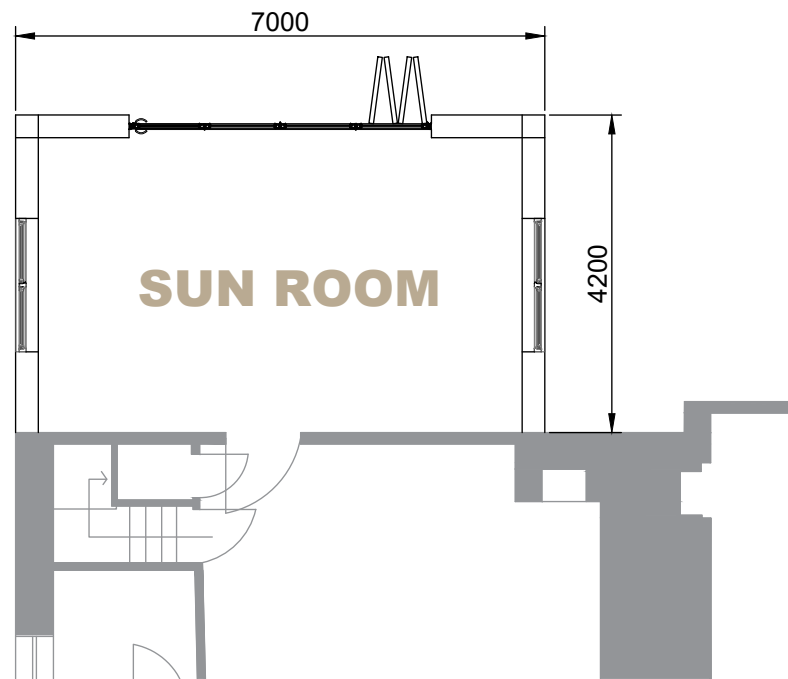

FLOOR PLAN

Scale 1:100

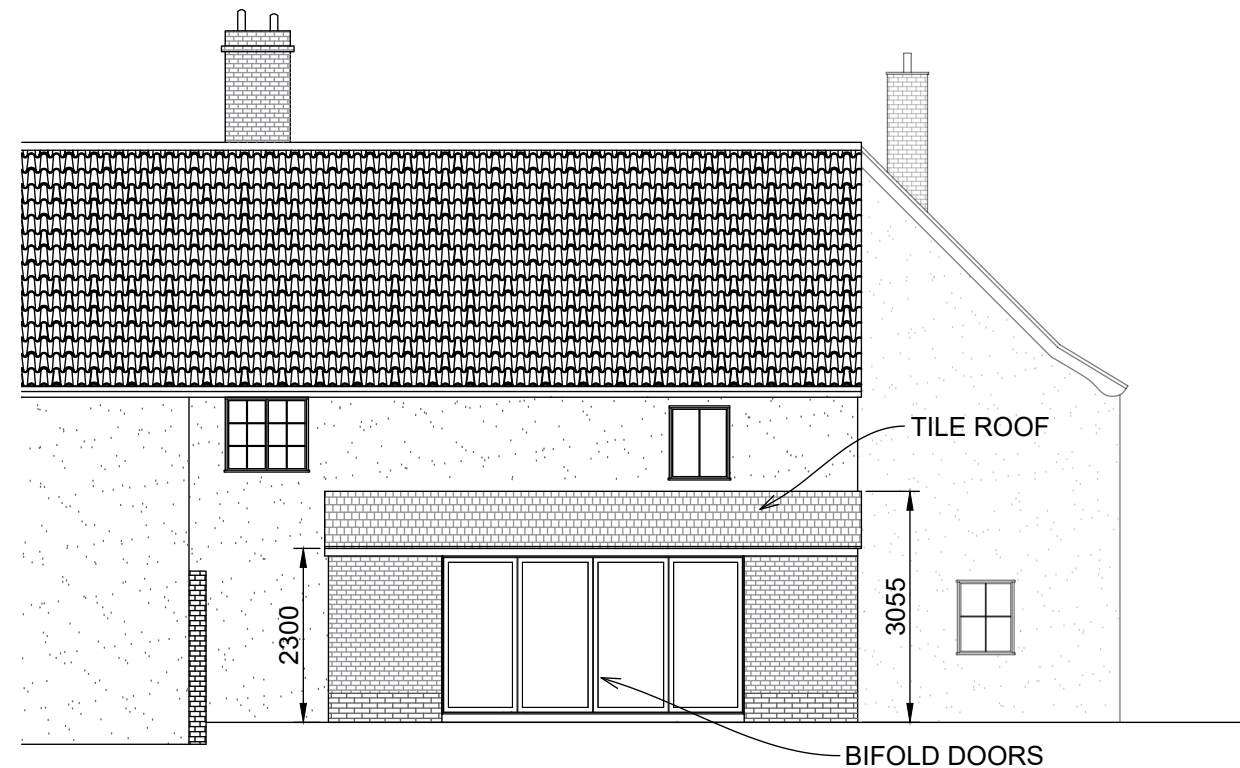

WEST ELEVATION

ELEVATIONS

Scale 1:100

PROPOSED

Rev.	Date	Description	Dwn	Chk

PROJECT				
ELIZABETH HOUSE INVESTMENTS LTD				
THE LODGE				
TOSTOCK, IP30 9NU				
TITLE				
PROPOSED LEAN-TO EXTENSION				
PLANS AND ELEVATIONS				
SCALE	DATE	DRAWN BY	CHECKED BY	
AS SHOWN @A3	10/23	CF	SR	
JOB NO.	DRAWING NO.	REVISION		
EHL/SR23/01	100_04			



NOTES:
 1. Use written dimensions only. All dimensions to be checked on site and any discrepancies reported to ACORUS immediately. If in doubt ask.
 2. Where relevant, significant hazards have been identified on the drawing. Hazards which should be obvious to a competent contractor or unforeseeable have not been identified.
 3. This drawing is confidential and remains the exclusive property of ACORUS.
 © ACORUS Rural Property Services Ltd.



acorus

Planning. Design. Property.

acorus.co.uk