




SOUTH ELEVATION ~

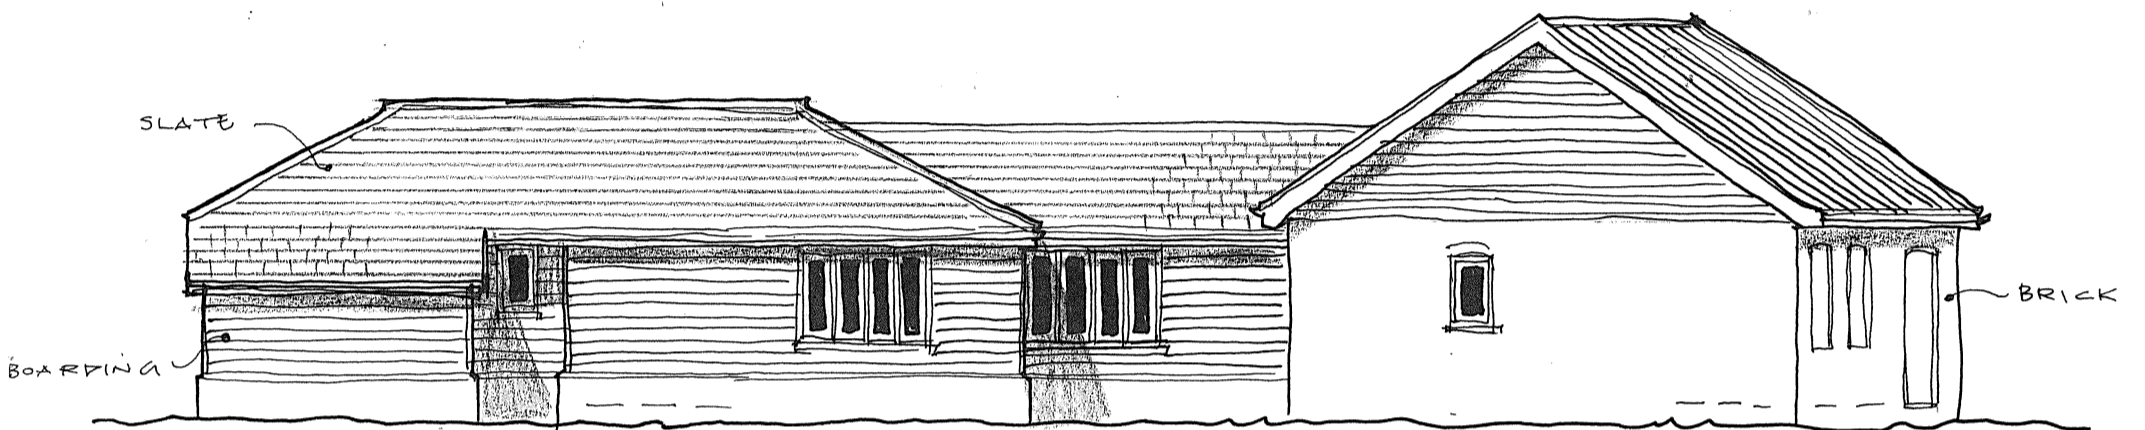


EAST ELEVATION ~

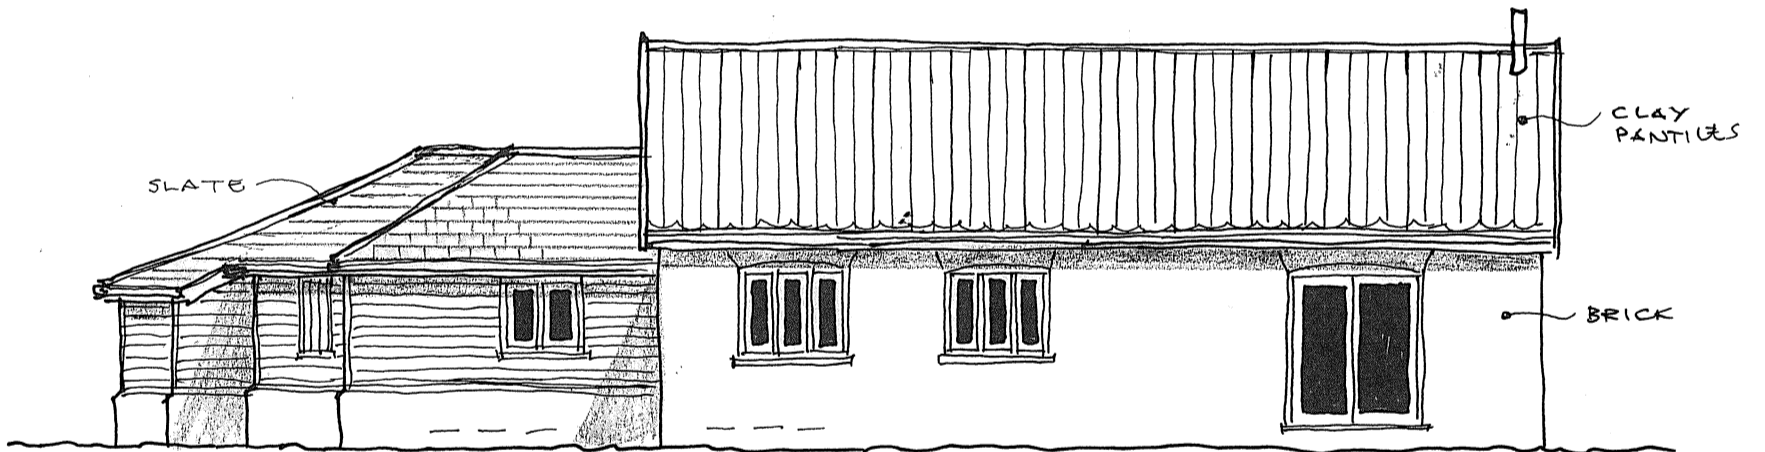

NORTH ELEVATION ~

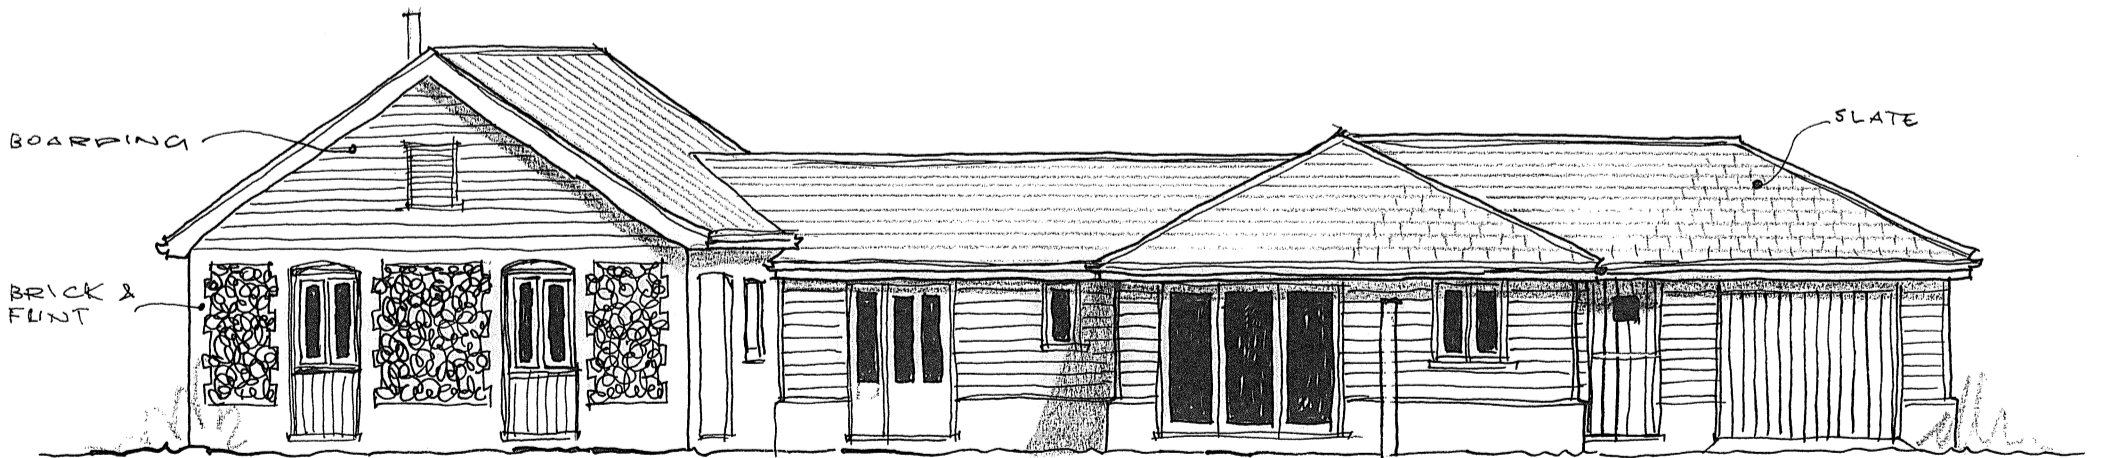

WEST ELEVATION ~ 1:100

 

Client	MR & MRS A PEARSON	Scale:	1:100	BROWN & SCARLETT ARCHITECTS 1 Old Hall Barns, Thurston Road Pakenham, IP31 2NG Tel: 01284 768800 info@brownandscarlett.co.uk
Project:	NEW DWELLING ADJ YORK HOUSE, THE GREEN, BEYTON	Date:	OCT 2022	
Drawing:	DETAILED PLANNING	Contract:	4557 Drg No. 02	