



Rear elevation (NE)

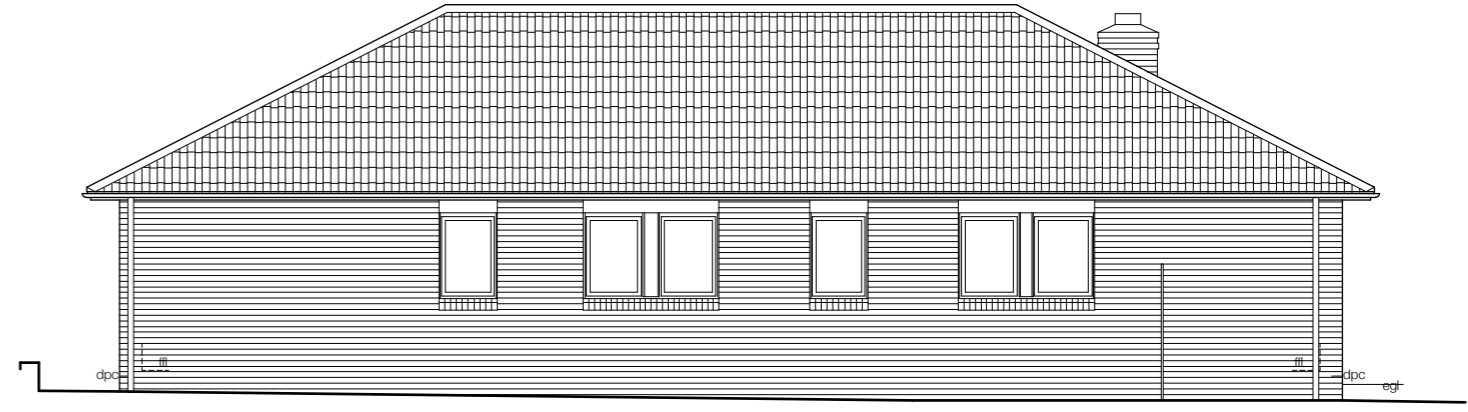


Side elevation (NW)




Front elevation (SW)

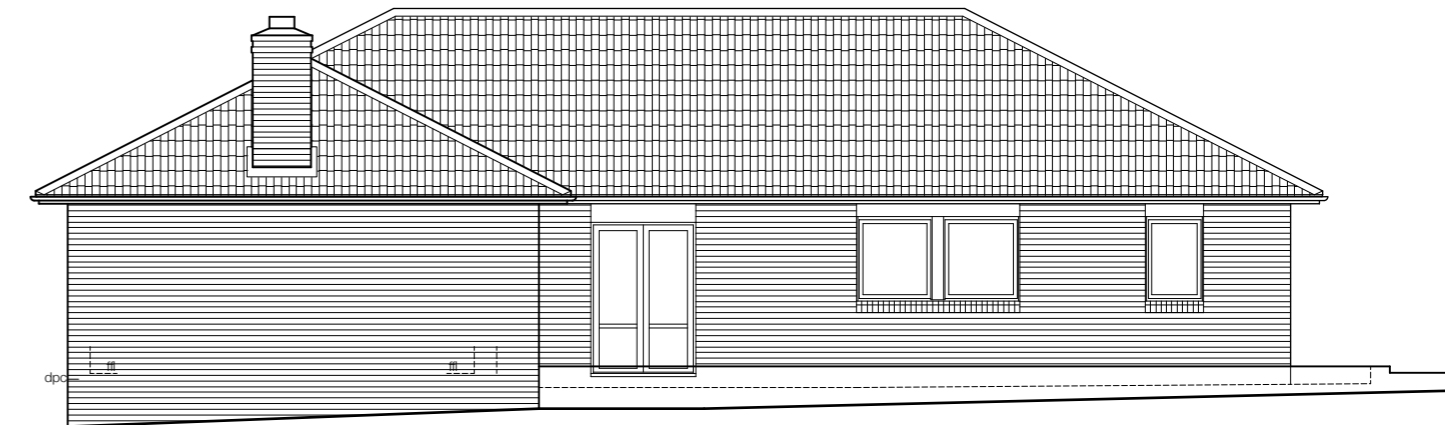

Side elevation (SE)

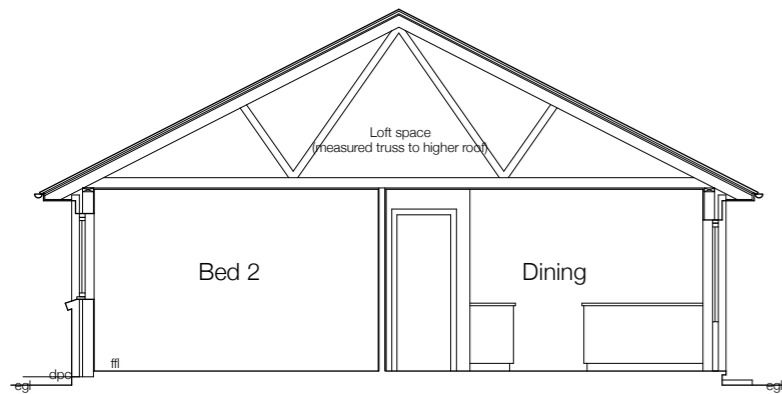

Cross section through kitchen-diner

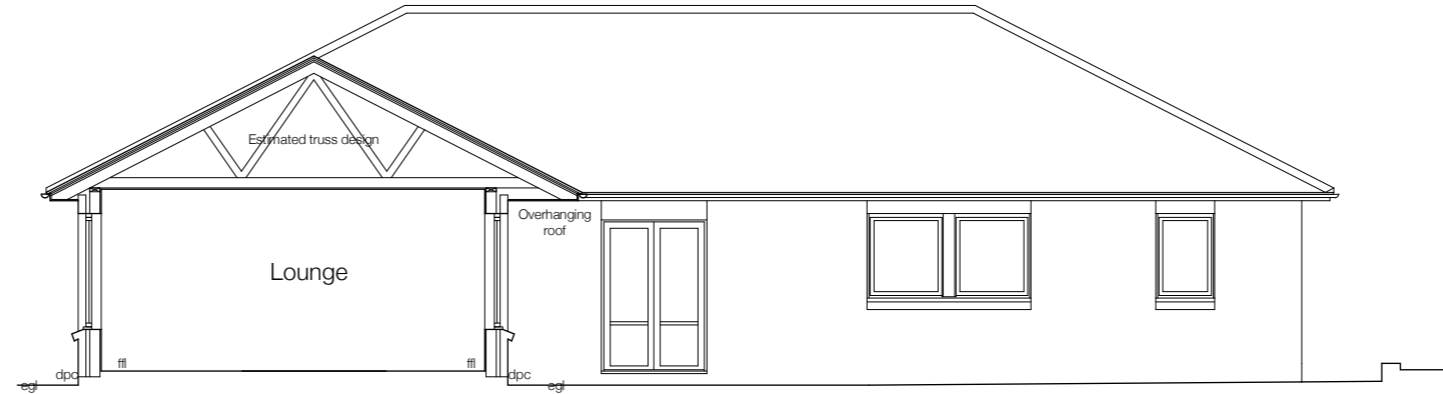

Cross section through lounge

**Tom Spriggs**  
**Architect**  
L i m i t e d  
01392 662244 - [www.tomspriggs.com](http://www.tomspriggs.com)  
[mail@tomspriggs.com](mailto:mail@tomspriggs.com)

Project: 8 Nurseries Close  
Client: Mr & Mrs Cummings  
Scale: 1:100 @ A3  
Drawing Title: Existing elevations

Drawing no: 166-02

Issue / Revision:  
- 14.12.2023 First issue