
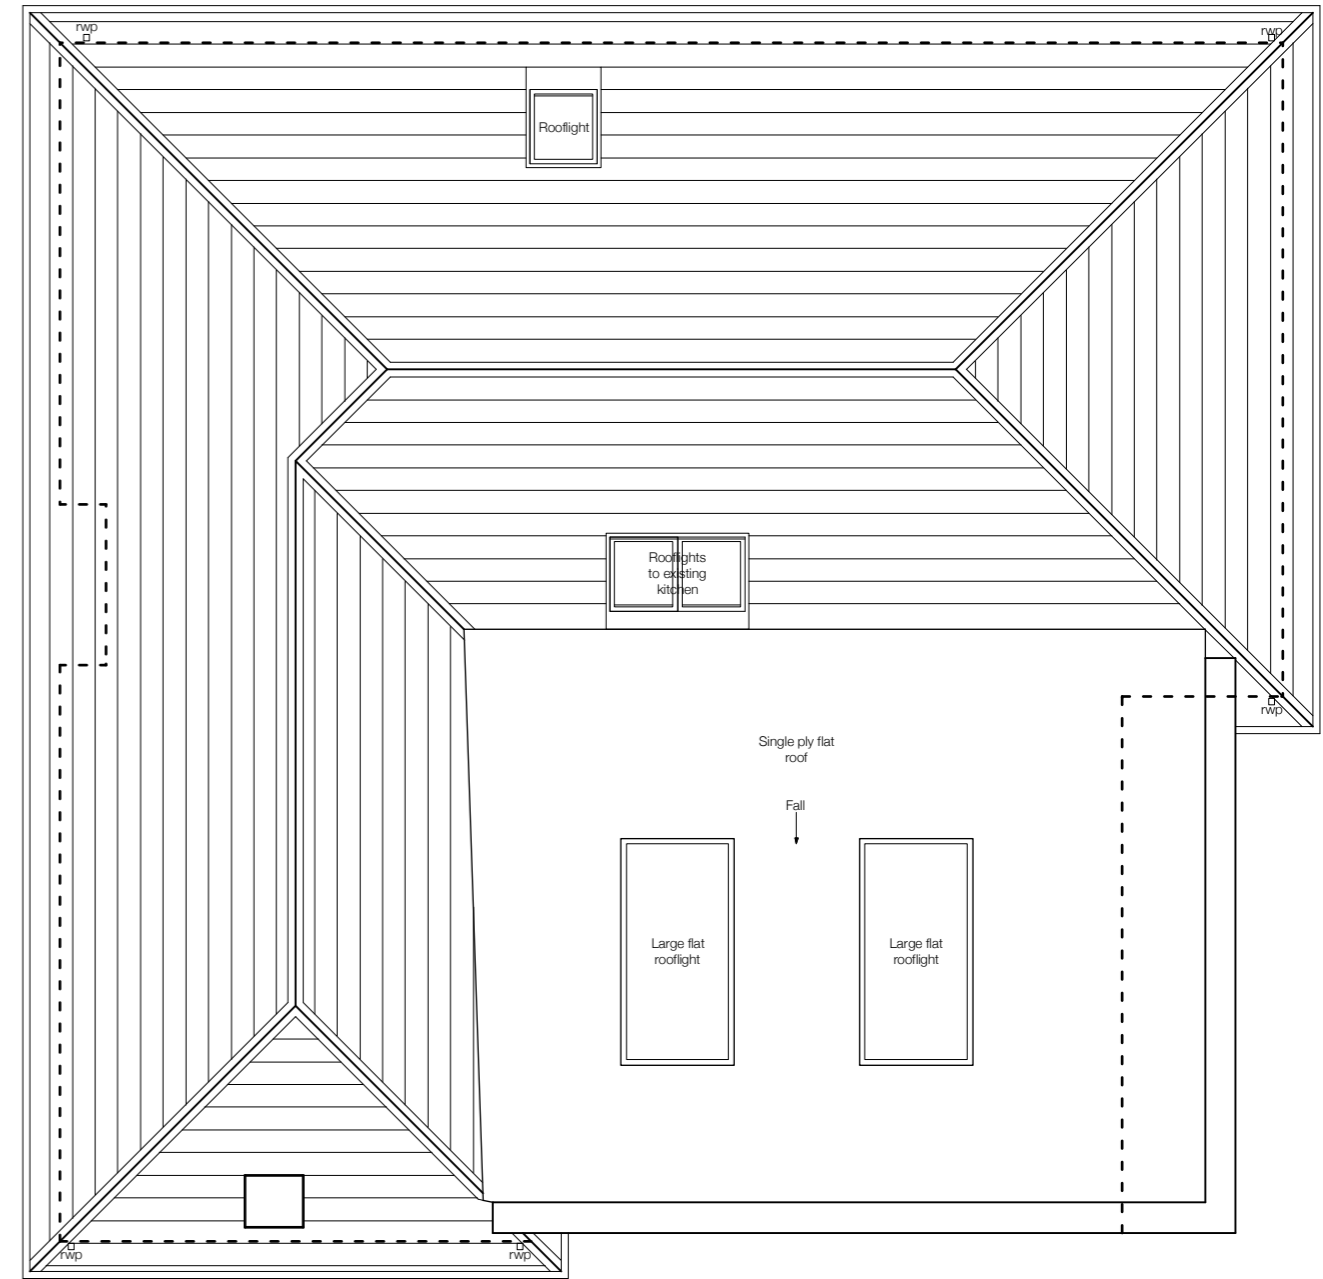


Ground Floor Plan

 

Roof Plan

Tom Spriggs
Architect
 Limited
 01392 662244 - www.tomspriggs.com
mail@tomspriggs.com

Project: 8 Nurseries Close
 Client: Mr & Mrs Cummings
 Scale: 1:100 @ A3
 Drawing Title: Proposed plans

Drawing no: 166-03

Issue / Revision:
 - 14.12.2023 First issue