




South elevation
EXISTING

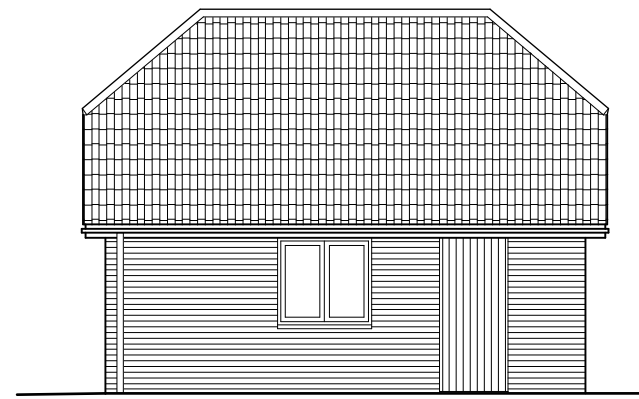


East elevation

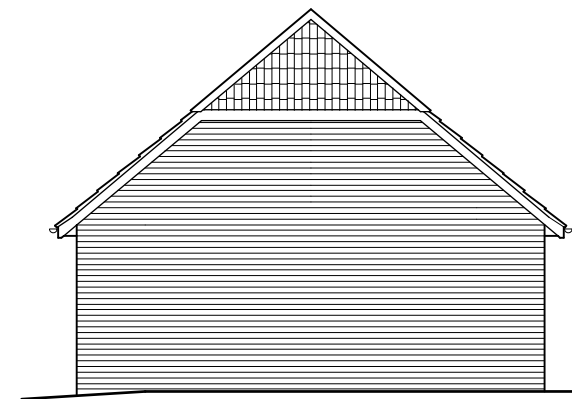


North elevation

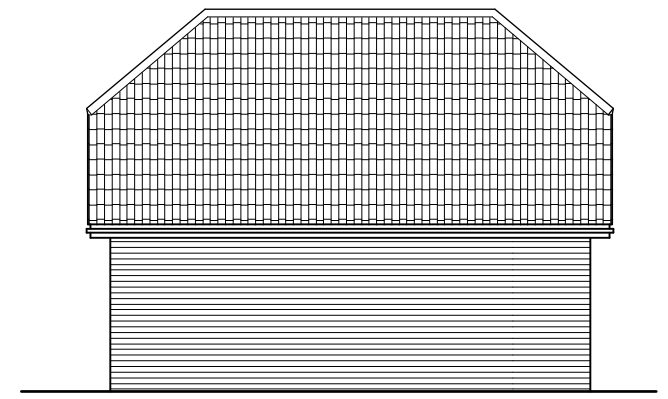


West elevation

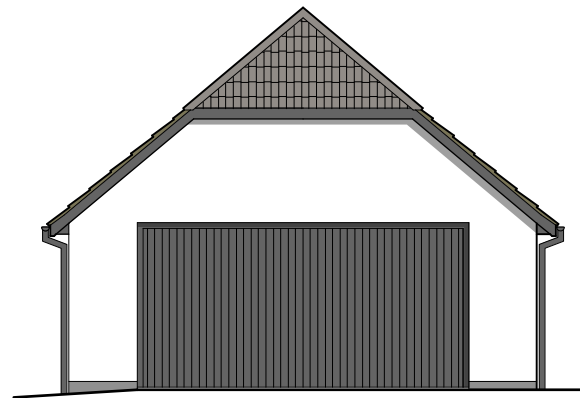


South elevation
PROPOSED

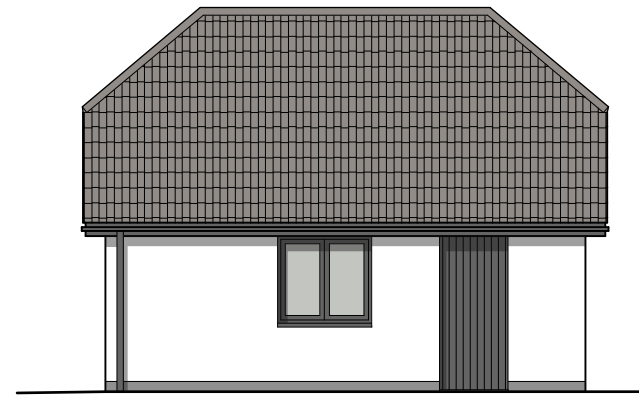

East elevation

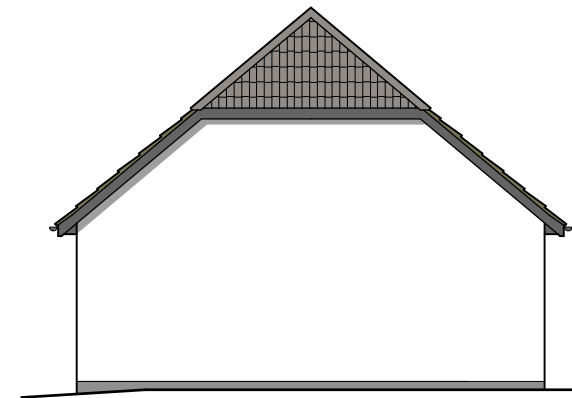

North elevation

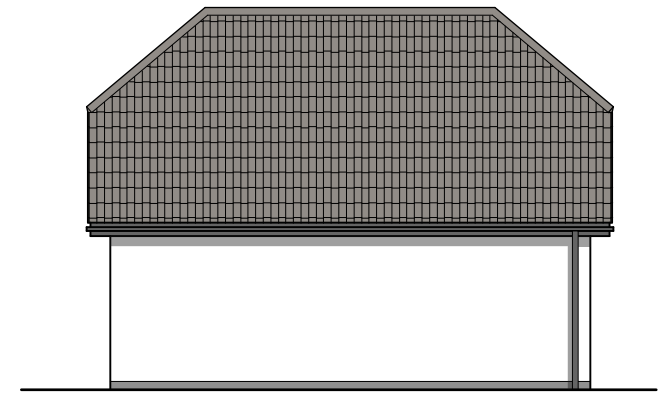

West elevation

Tom Spriggs
Architect
L i m i t e d
01392 662244 - www.tomspriggs.com
mail@tomspriggs.com

Project: 8 Nurseries Close
Client: Mr & Mrs Cummings
Scale: 1:100 @ A3
Drawing Title: Existing & Proposed
garage elevations
Drawing no: **166-06**

Issue / Revision:
- 14.12.2023 First issue