


Notes - General:  
 1. Drawings produced are for planning application approval only and may not cover all elements required to ensure project completion.  
 2. All dimensions to be checked on site by contractor.  
 3. Do not scale from drawing.



FRONT ELEVATION - STREET VIEW  
 SCALE: 1:50




FRONT ELEVATION - HOUSE AND DOOR VIEW  
 SCALE: 1:50

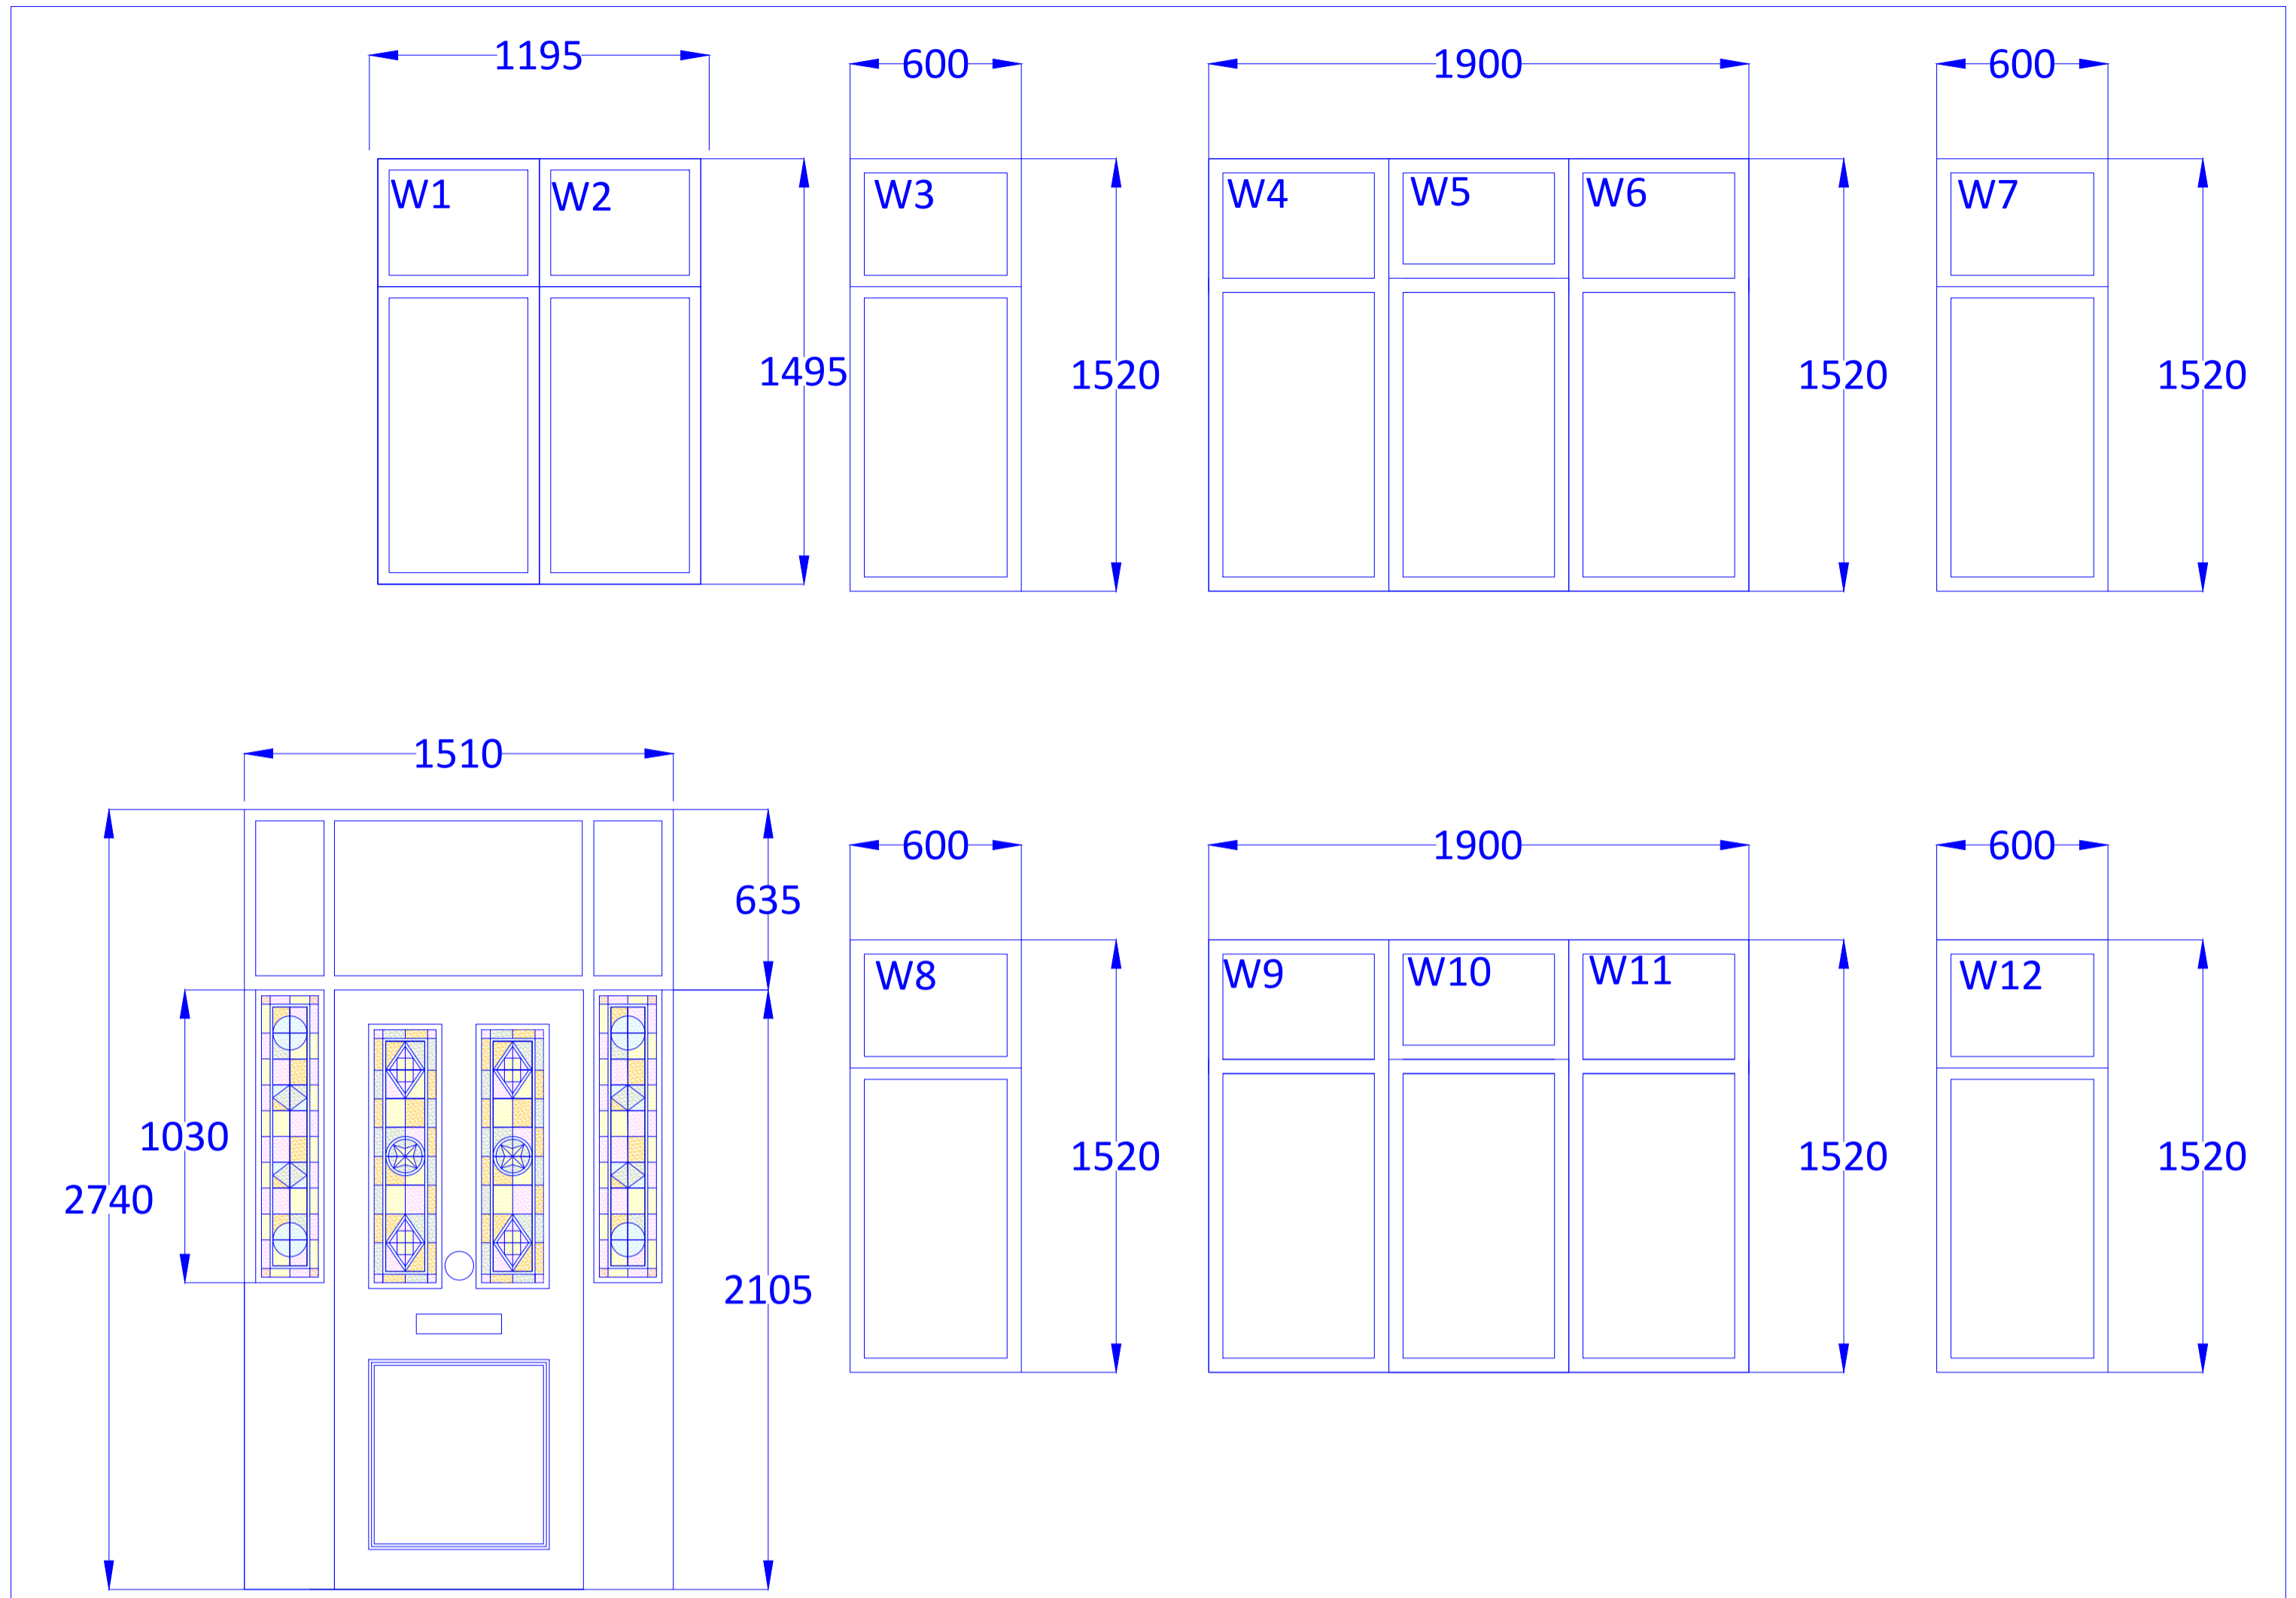


Please note, the stained glass design is just indicative, and will be subject to final supply and design


WINDOW AND DOOR SCHEDULE  
 SCALE: 1:20

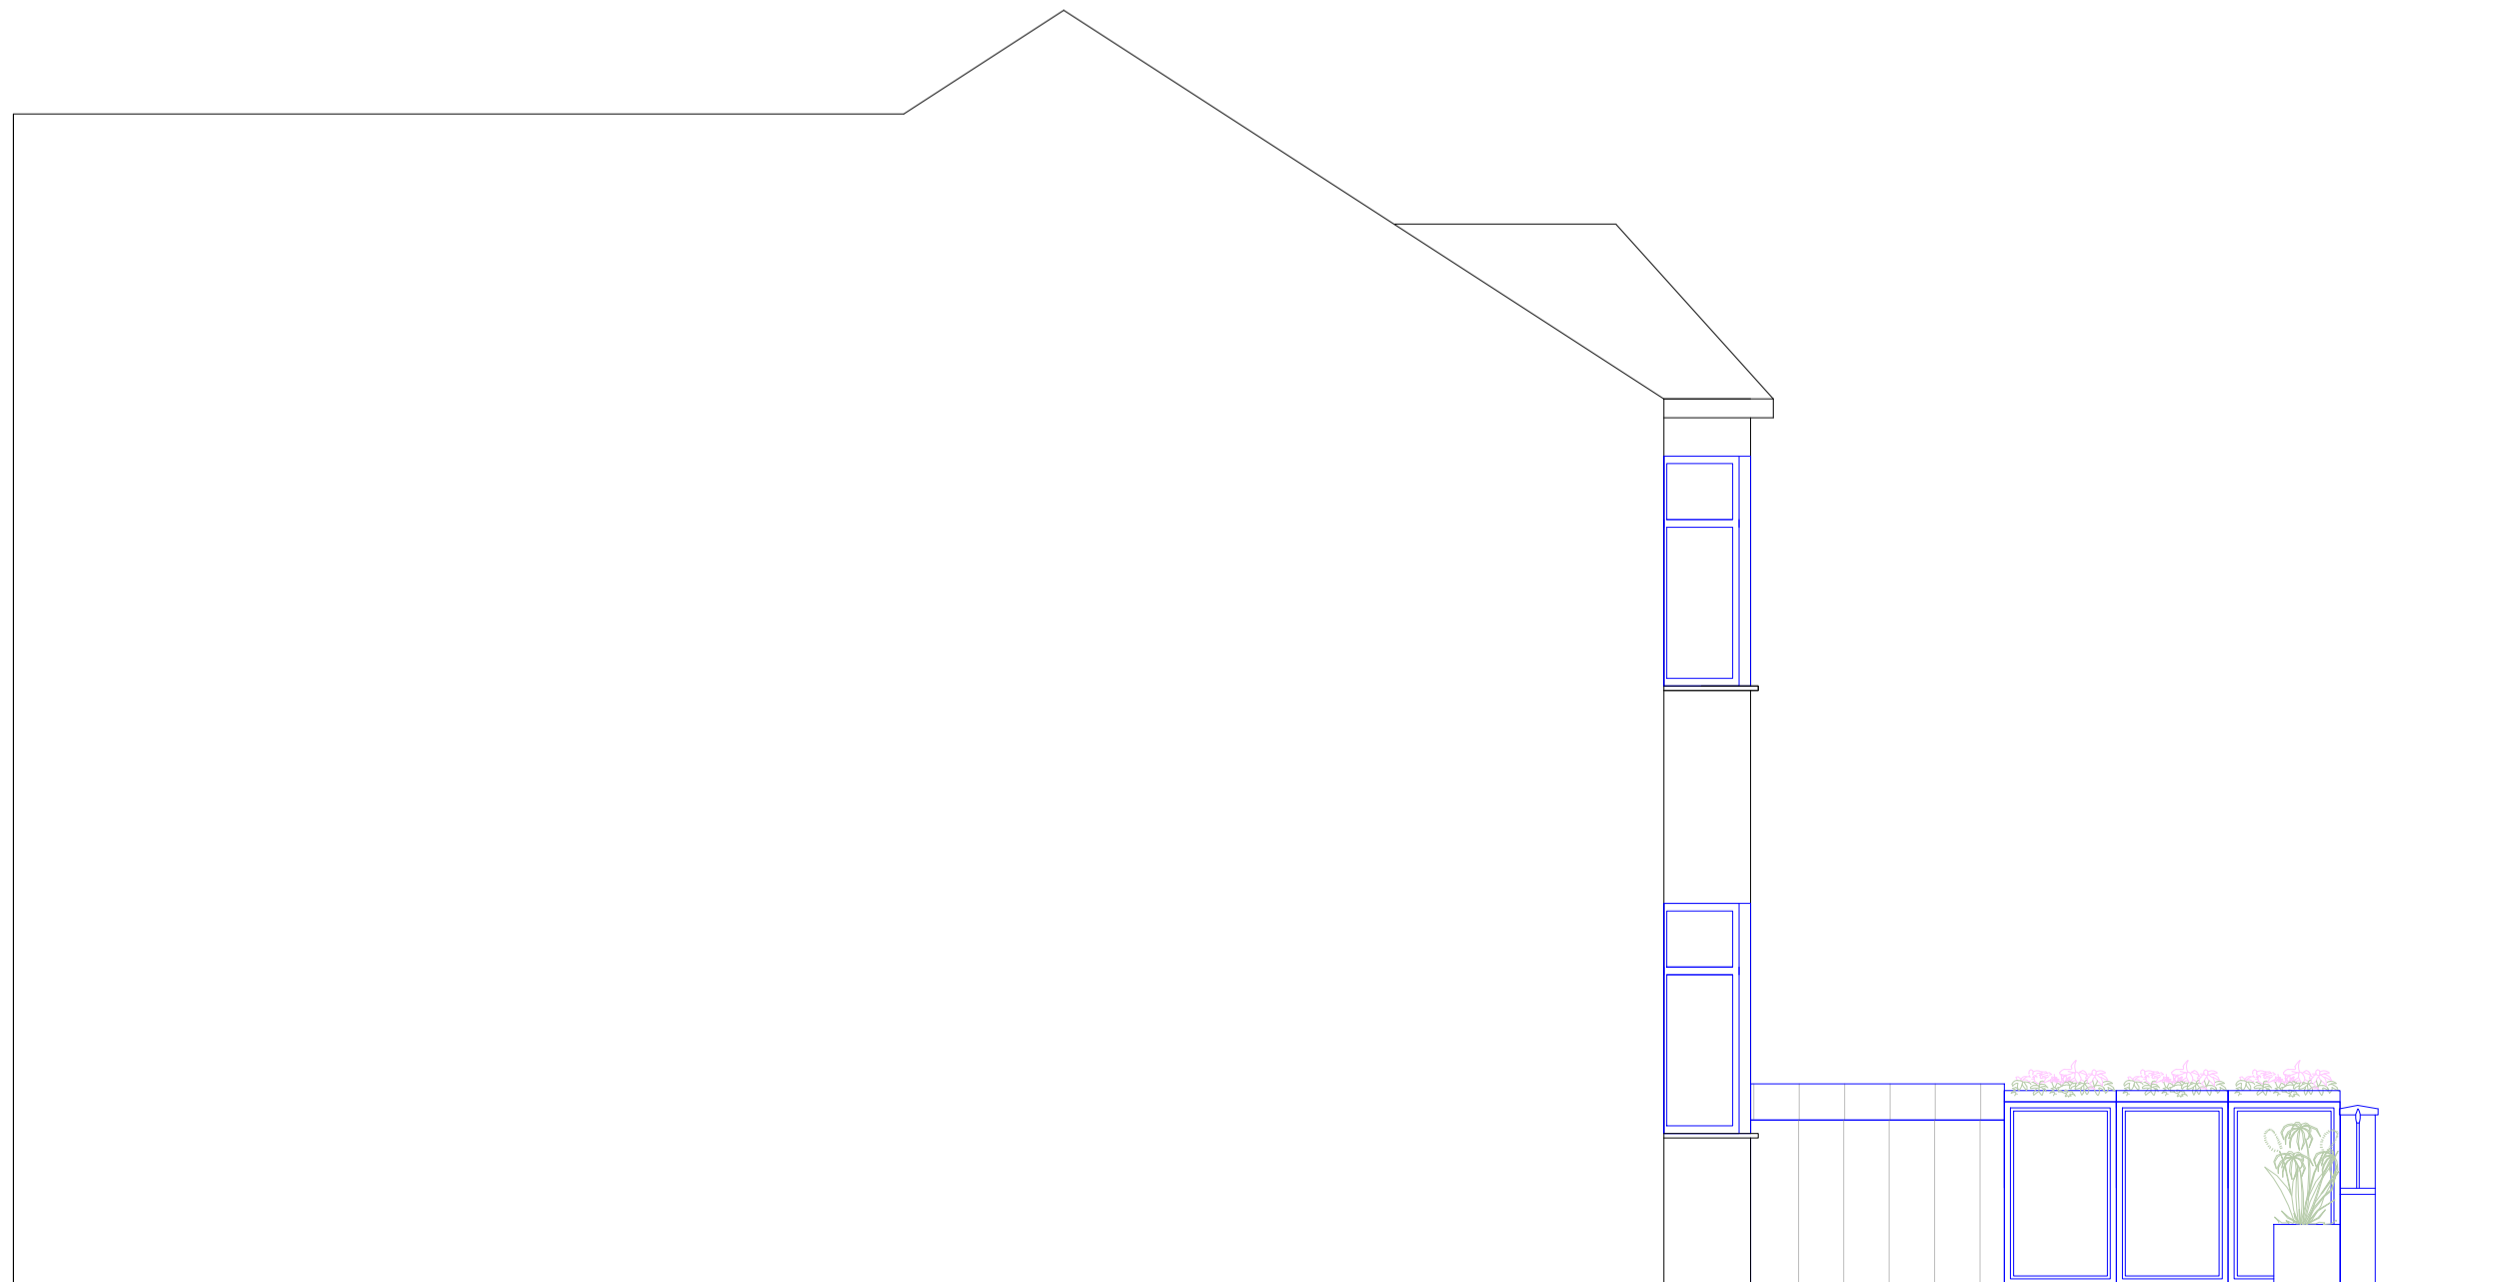

SIDE ELEVATION  
 SCALE: 1:50

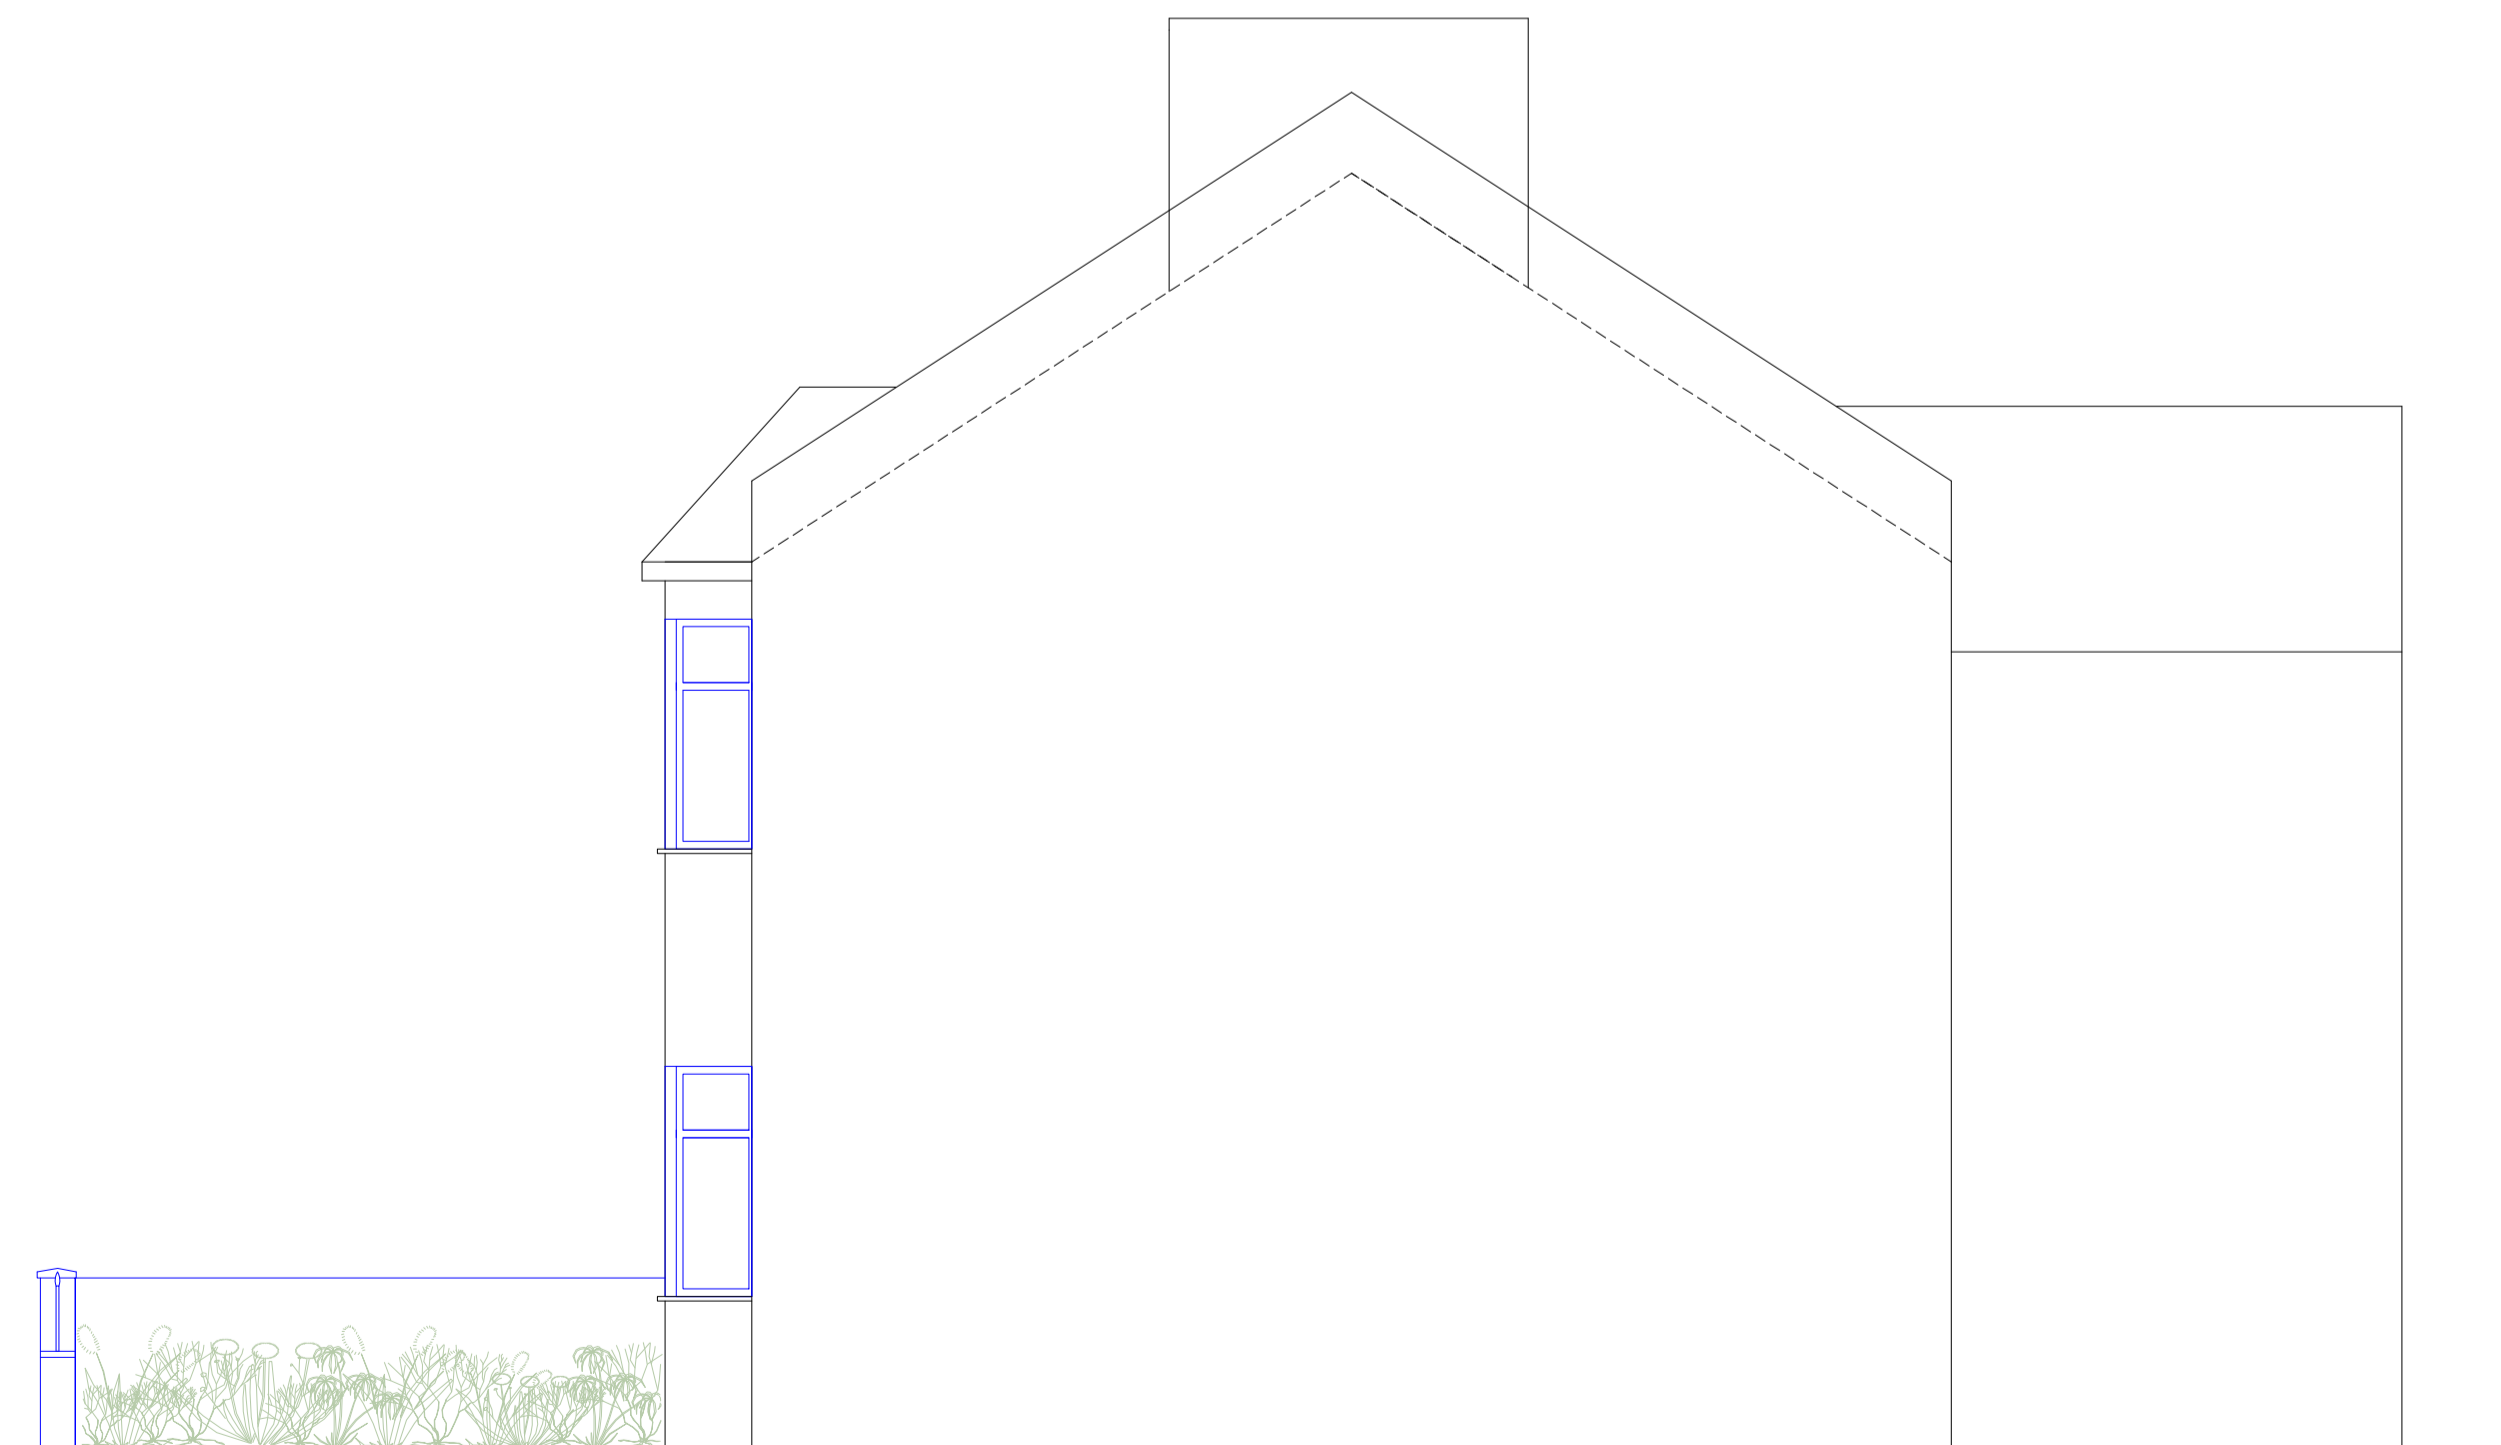

SIDE ELEVATION  
 SCALE: 1:50

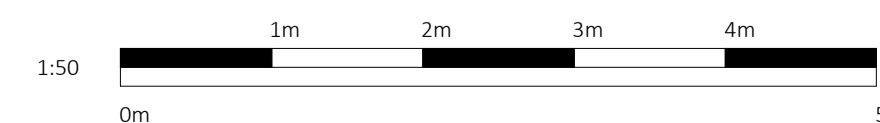

R1	Initial Drawings	21/11/2023	AB
Rev:	Description:	Date:	By:

Date: 21/11/2023  
 Scale @ A1: 1:50

Project:  
 Ed Hickey & Ruth Taylor  
 30 Manor Lane  
 London  
 SE13 5QP

Title:  
 Planning Drawings  
 Proposed Elevations and Windows

Drawing No:	Revision:
2325-23-P02	R1



12 Staplehurst Road  
 Hither Green  
 London  
 SE13 5NB

020 8852 7343  
 design@createforyou.co.uk  
 www.createforyou.co.uk

2023 © Create