




Notes - General:
 1. Drawings produced are for planning application approval only and may not cover all elements required to ensure project completion.
 2. All dimensions to be checked on site by contractor.
 3. Do not scale from drawing

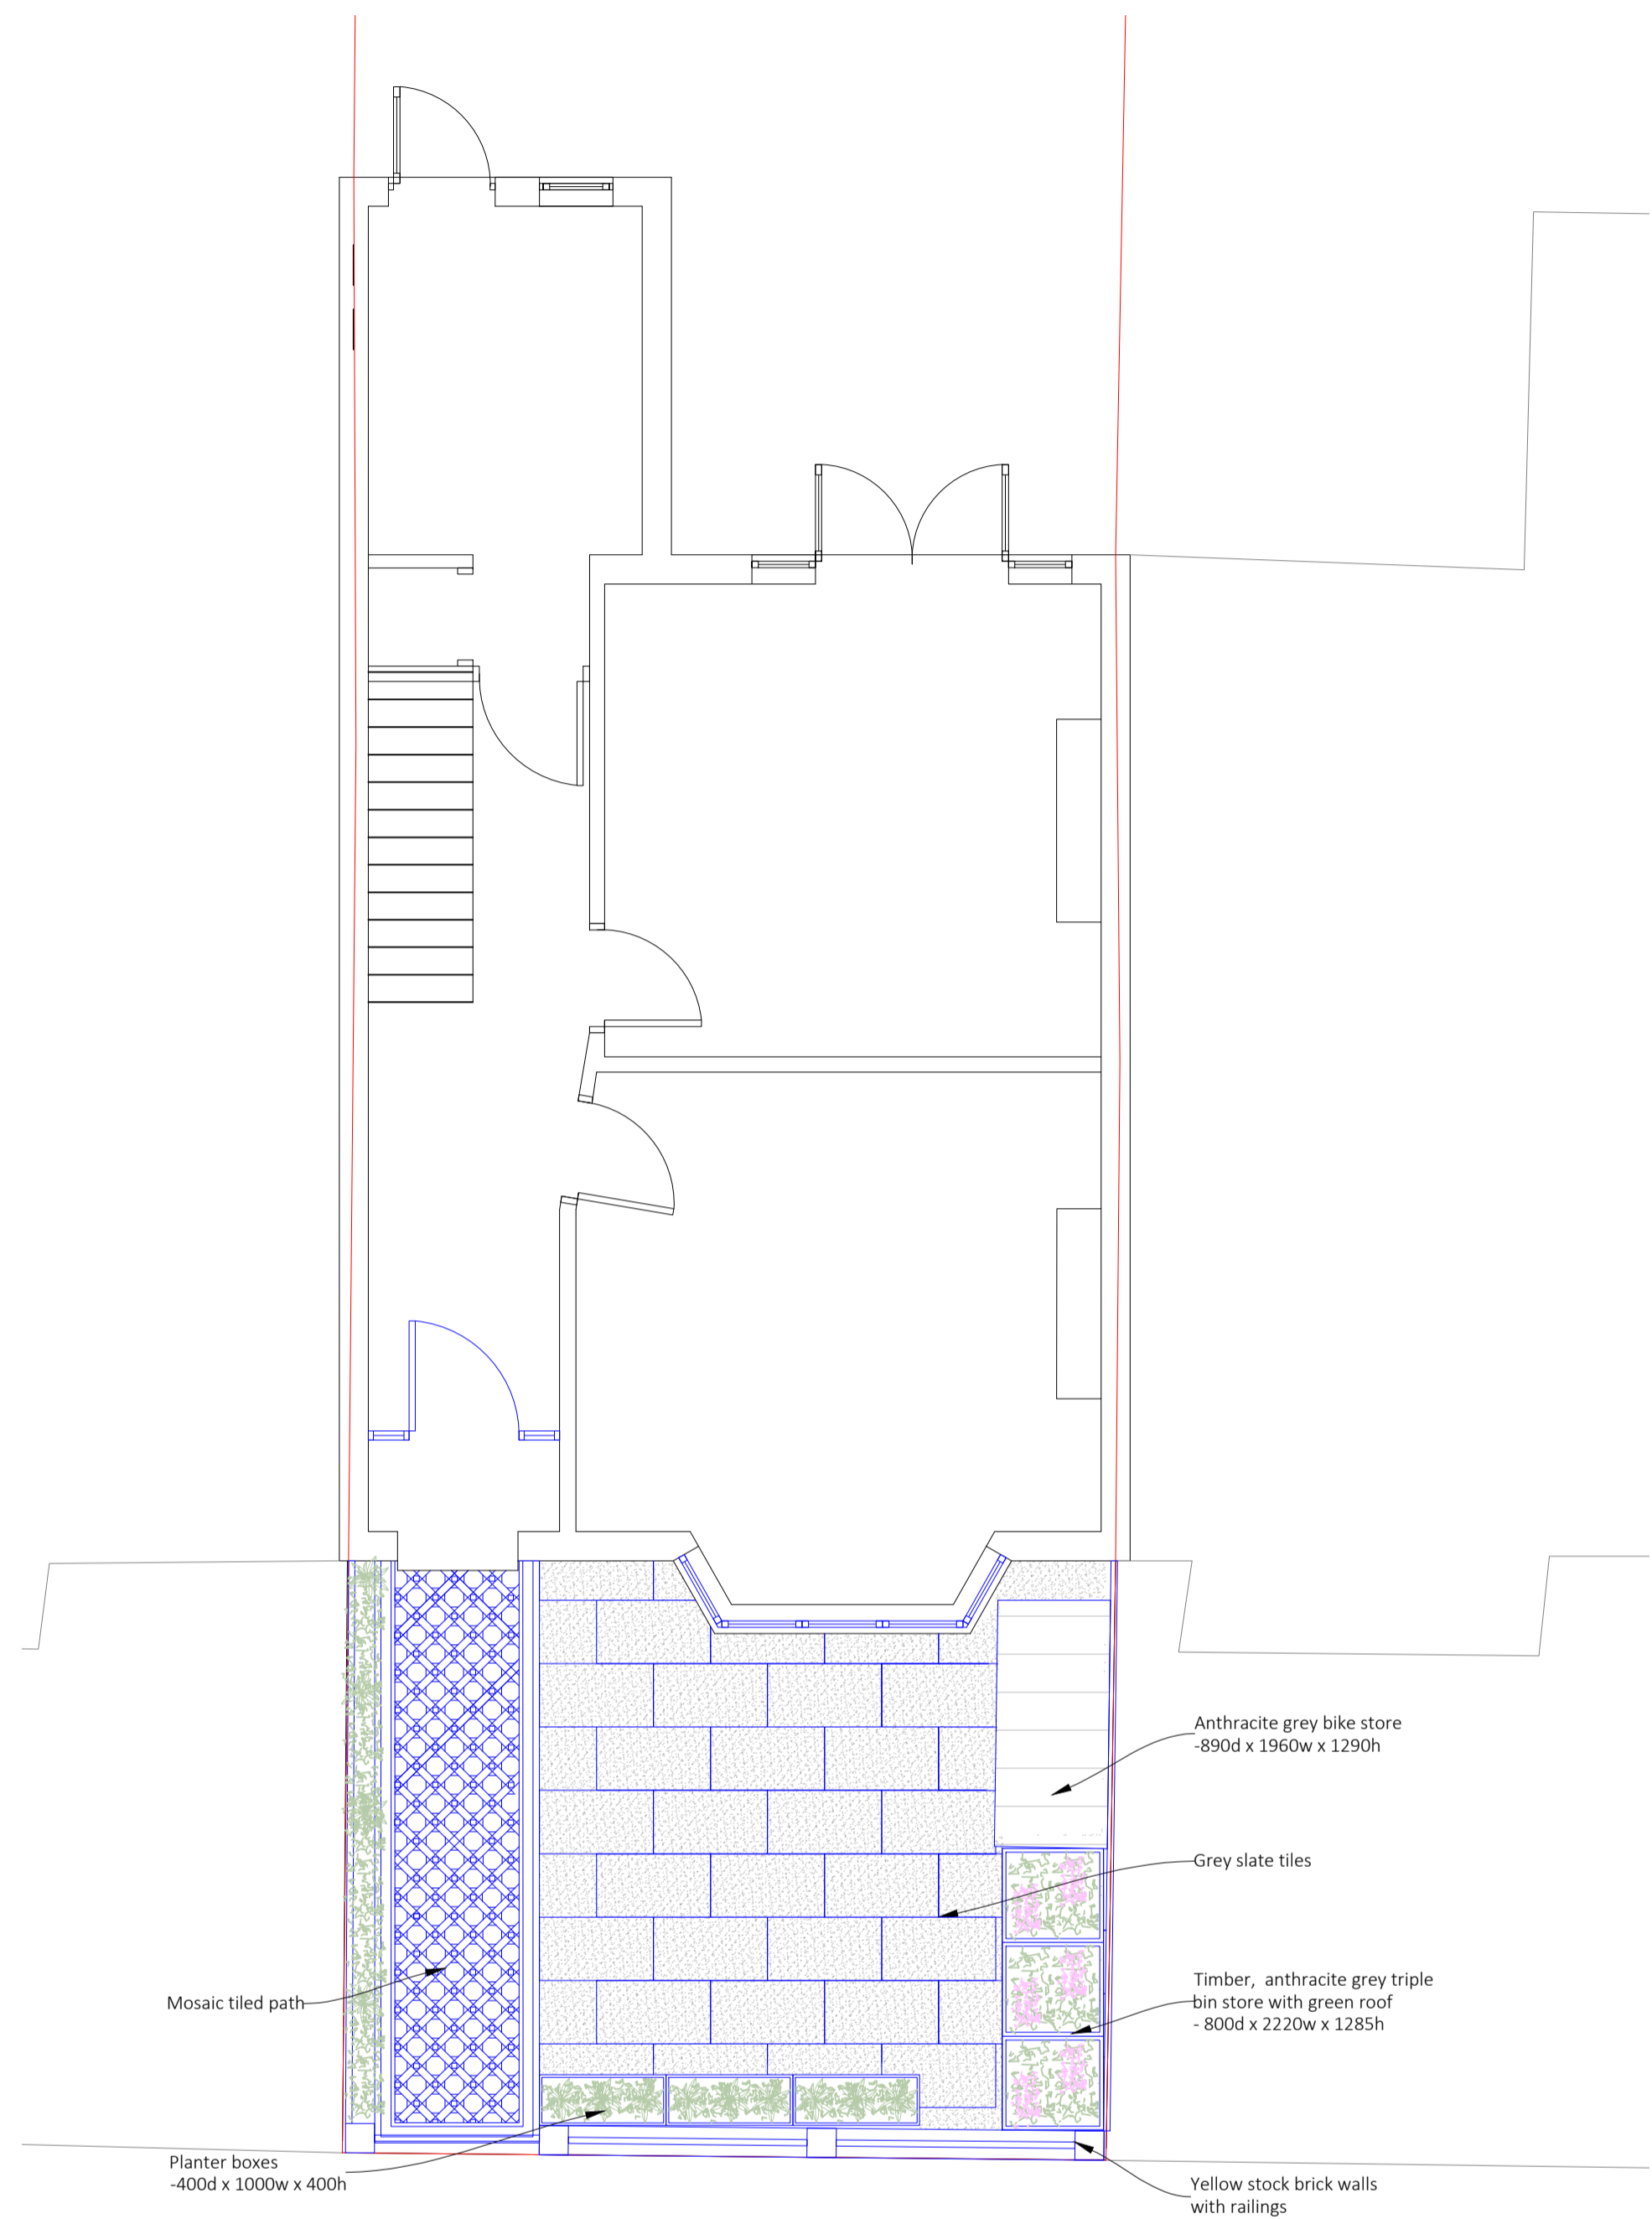

GROUND FLOOR PLAN
SCALE: 1:50

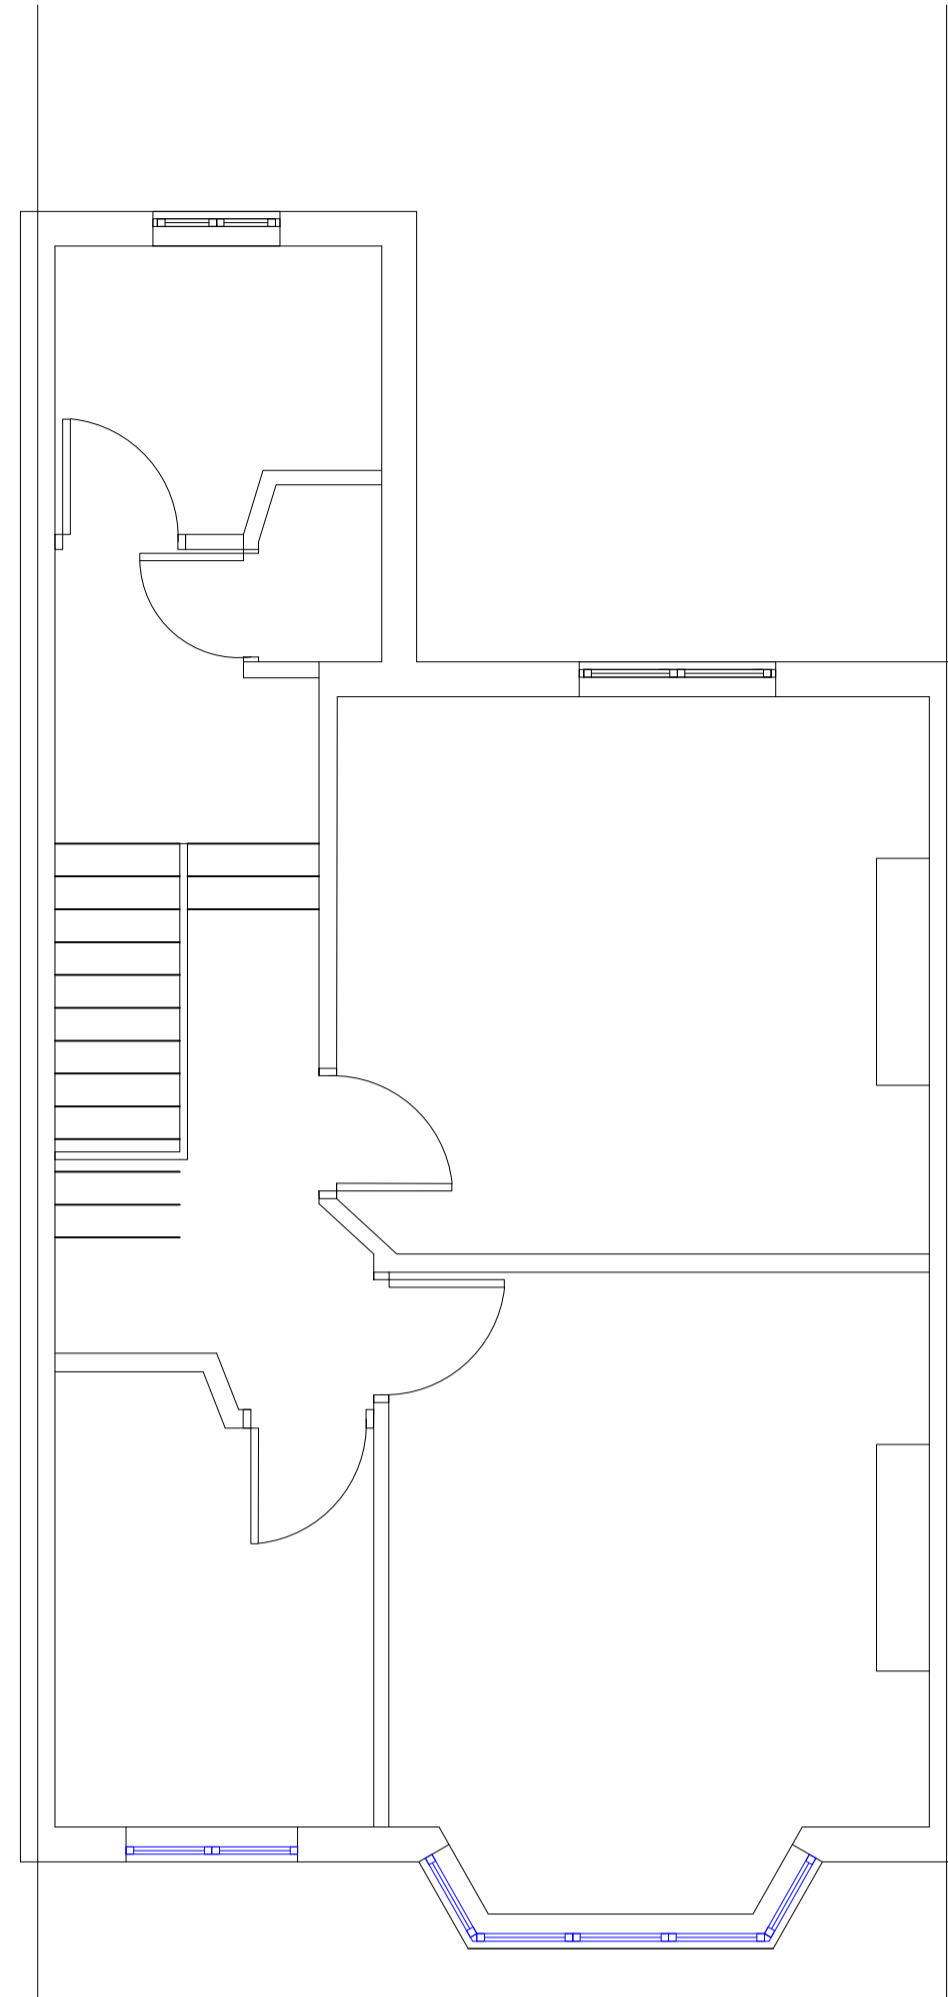


FIRST FLOOR PLAN
SCALE: 1:50

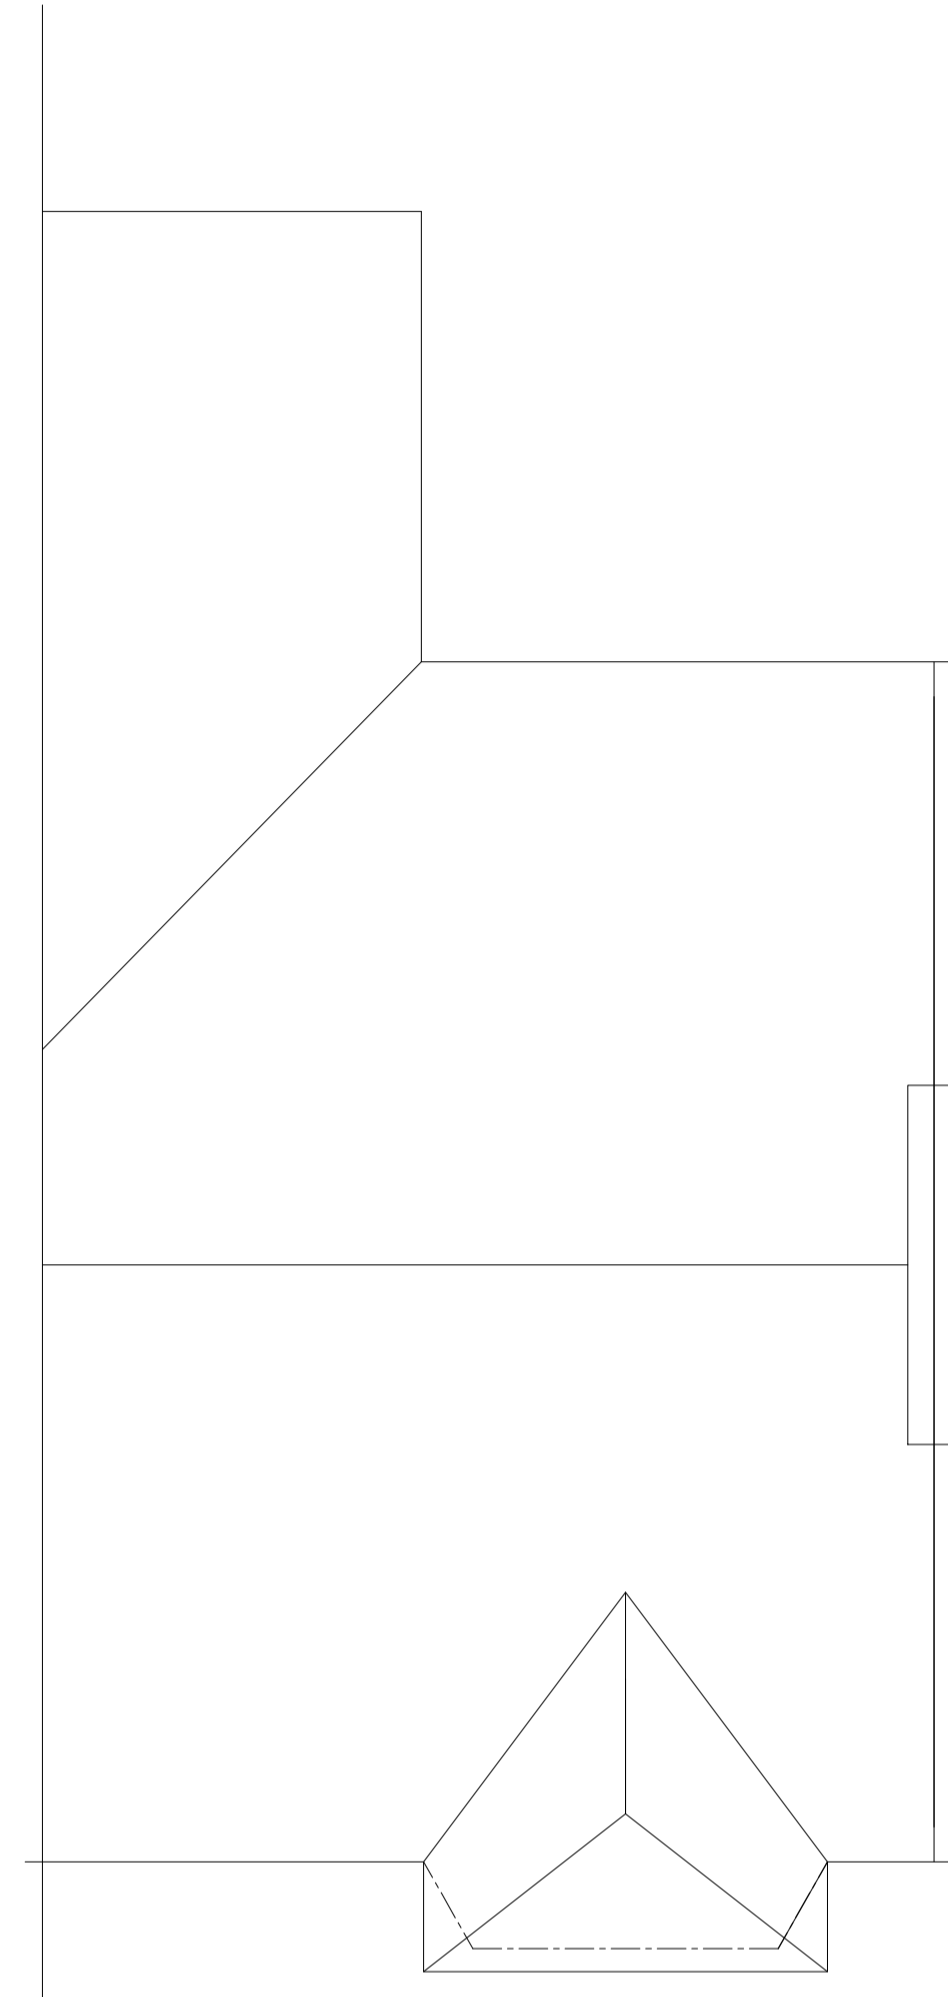


ROOF PLAN
SCALE: 1:50






LOCATION PLAN
SCALE: 1:1250

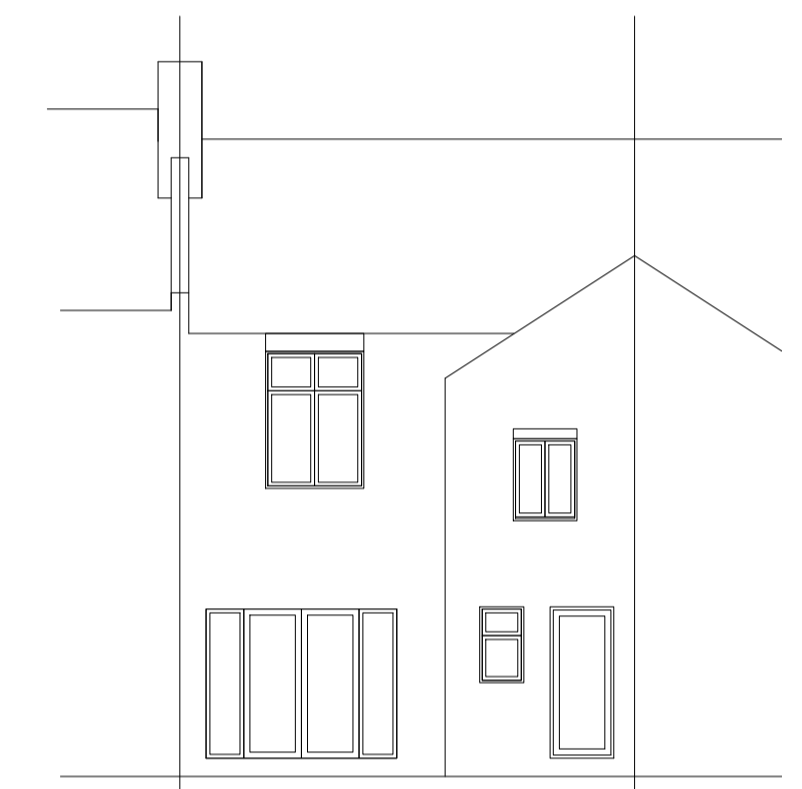

REAR ELEVATION - NO CHANGE
SCALE: 1:100

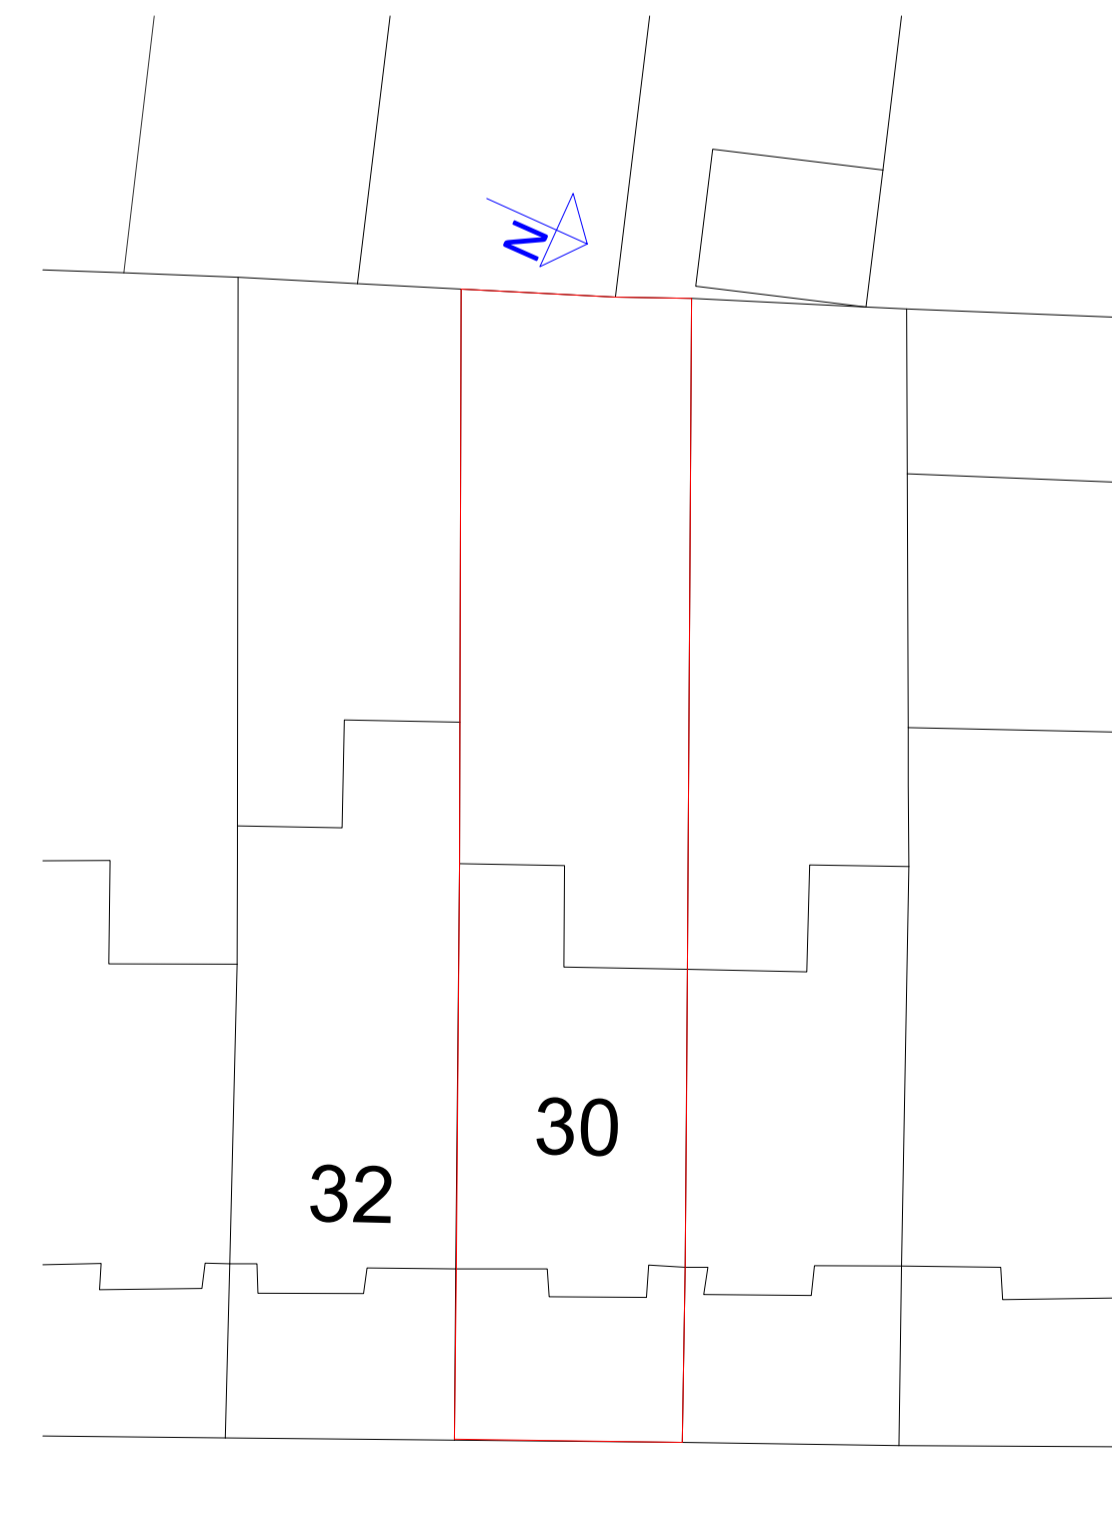

BLOCK PLAN
SCALE: 1:200

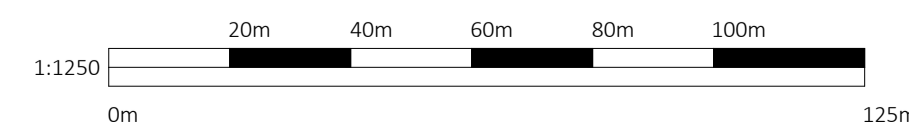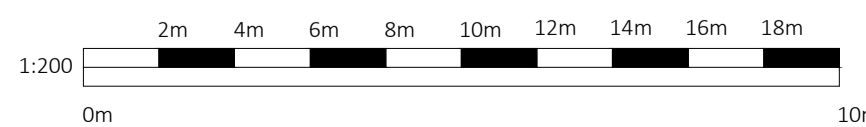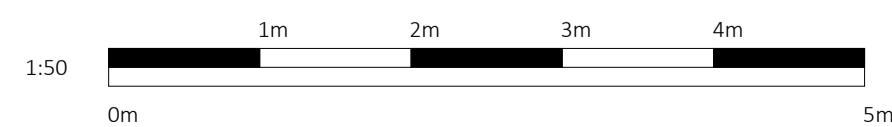

R1	Initial Drawings	21/11/2023	AB
Rev:	Description:	Date:	By:
	21/11/2023	Scale @ A1	1:50
Project:			
Ed Hickey & Ruth Taylor 30 Manor Lane London SE13 5QP			
Title:			
Planning Drawings Proposed Plans & Rear Elevation			
Drawing No:		Revision:	
2325-23-P01		R1	

Create
 wedesign webuild

12 Staplehurst Road
 Hither Green
 London
 SE13 5NB

020 8852 7343
 design@createforyou.co.uk
 www.createforyou.co.uk

2023 © Create

Please note, exact garden layout will be subject to final supply and design