



Notes - General:
 1. Drawings produced are for planning application approval only and may not cover all elements required to ensure project completion.
 2. All dimensions to be checked on site by contractor.
 3. Do not scale from drawing




FRONT ELEVATION
SCALE: 1:50

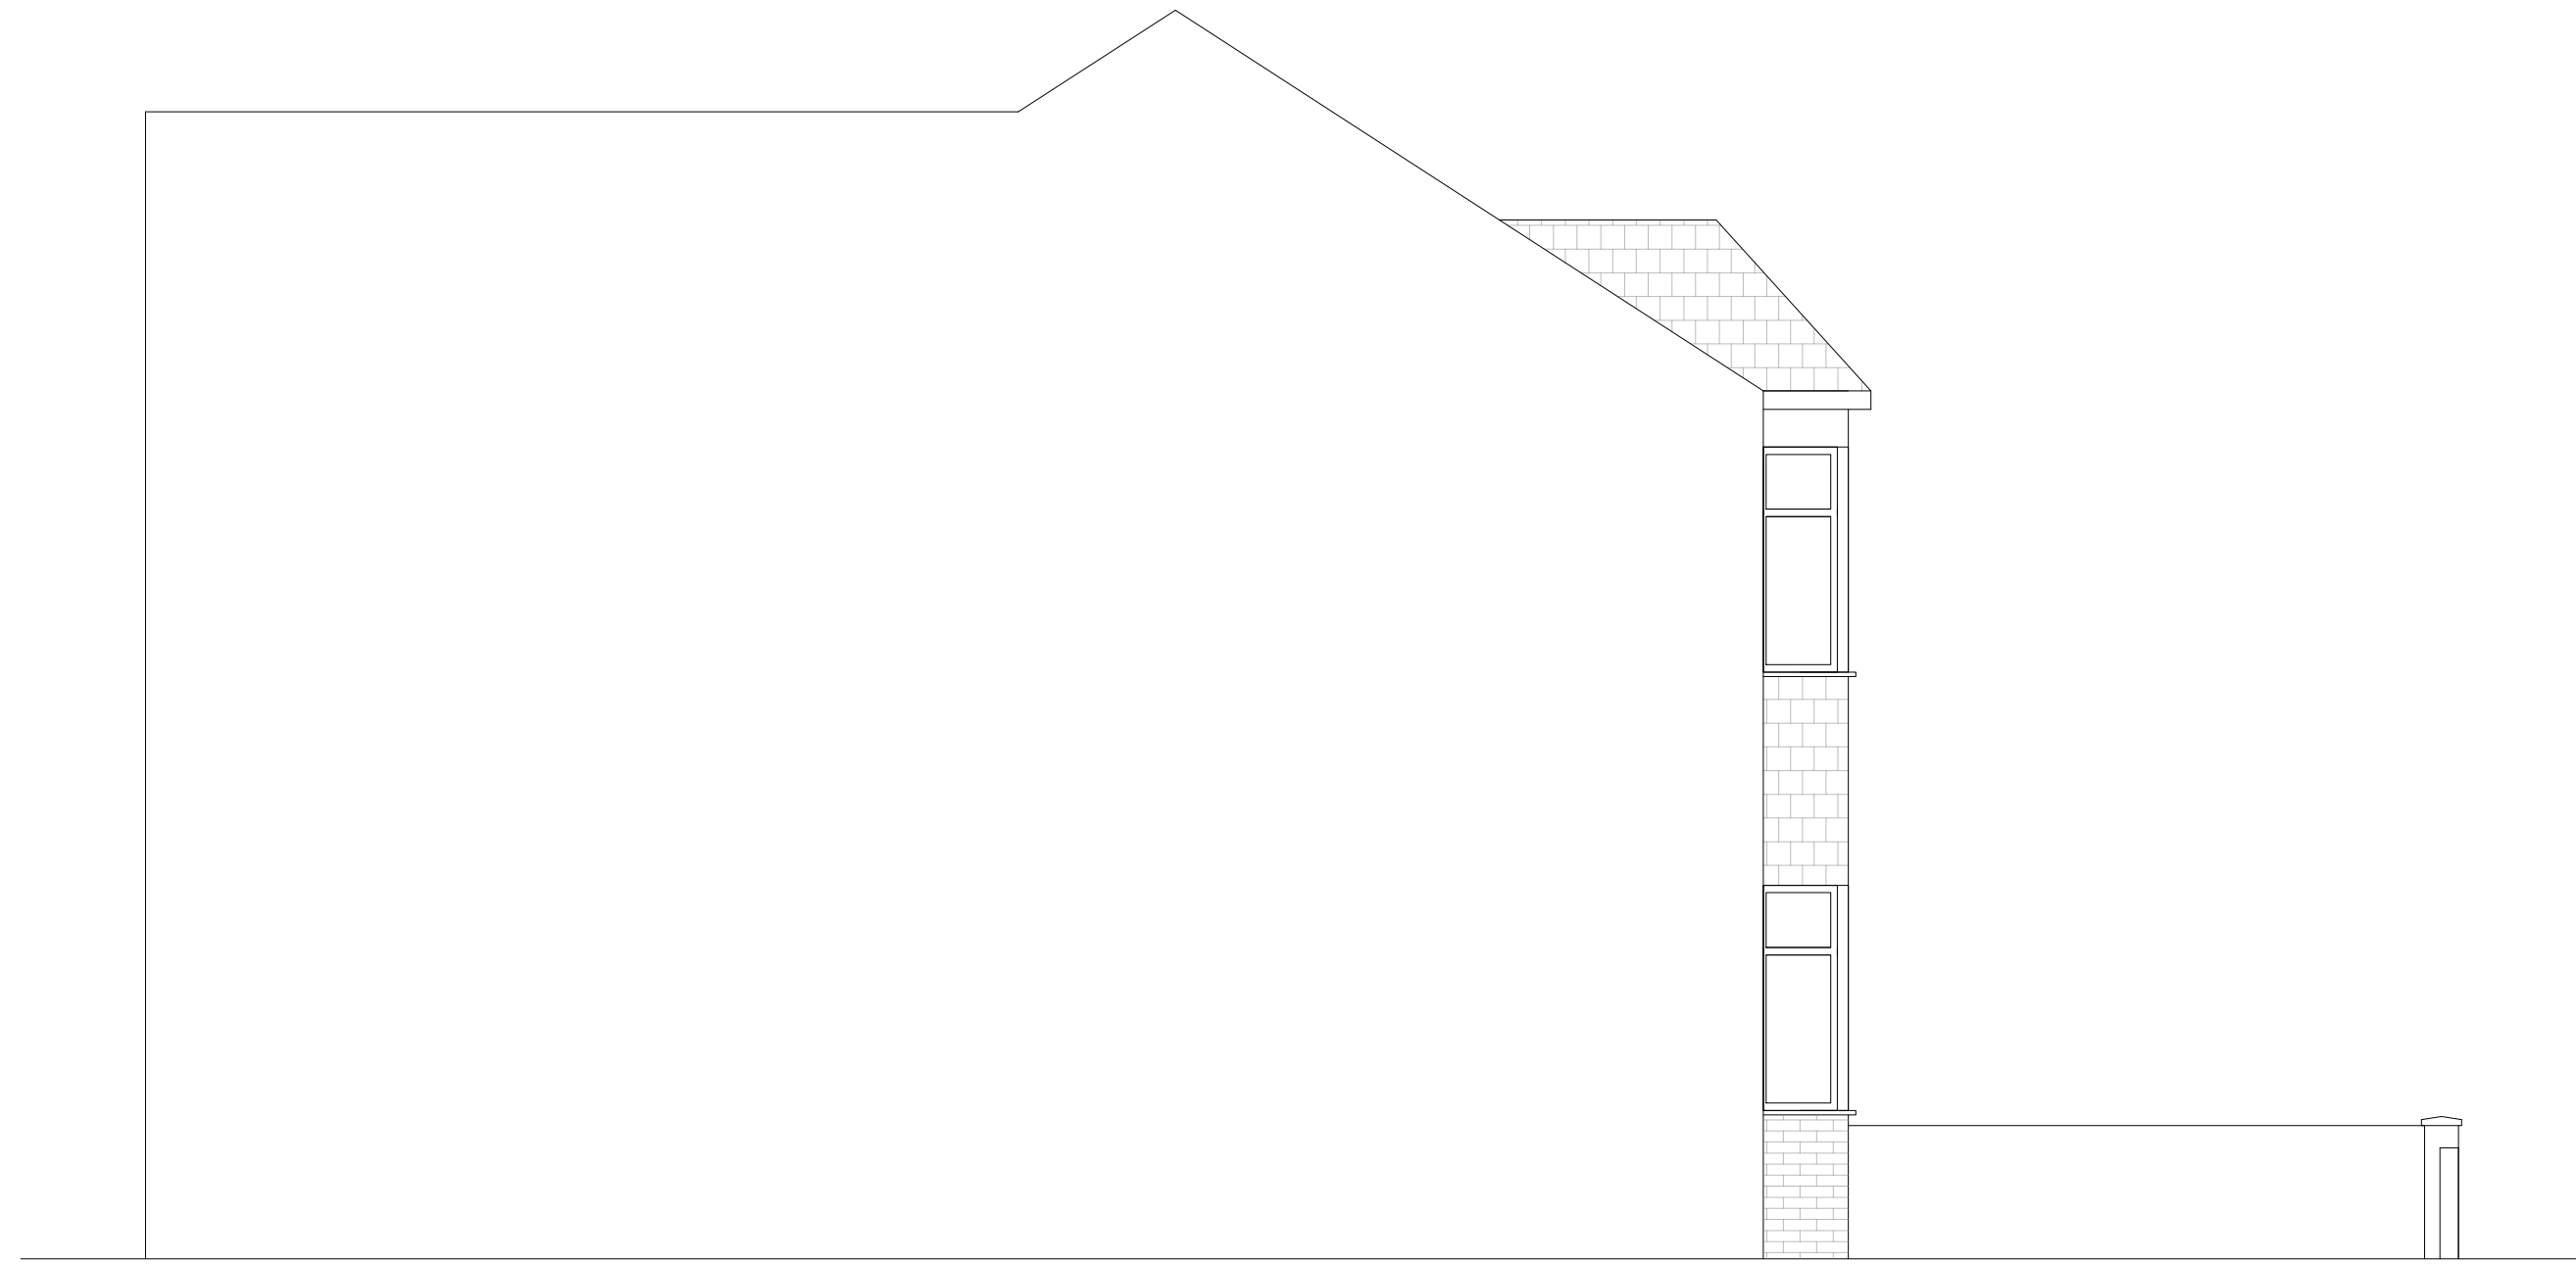


SIDE ELEVATION
SCALE: 1:50

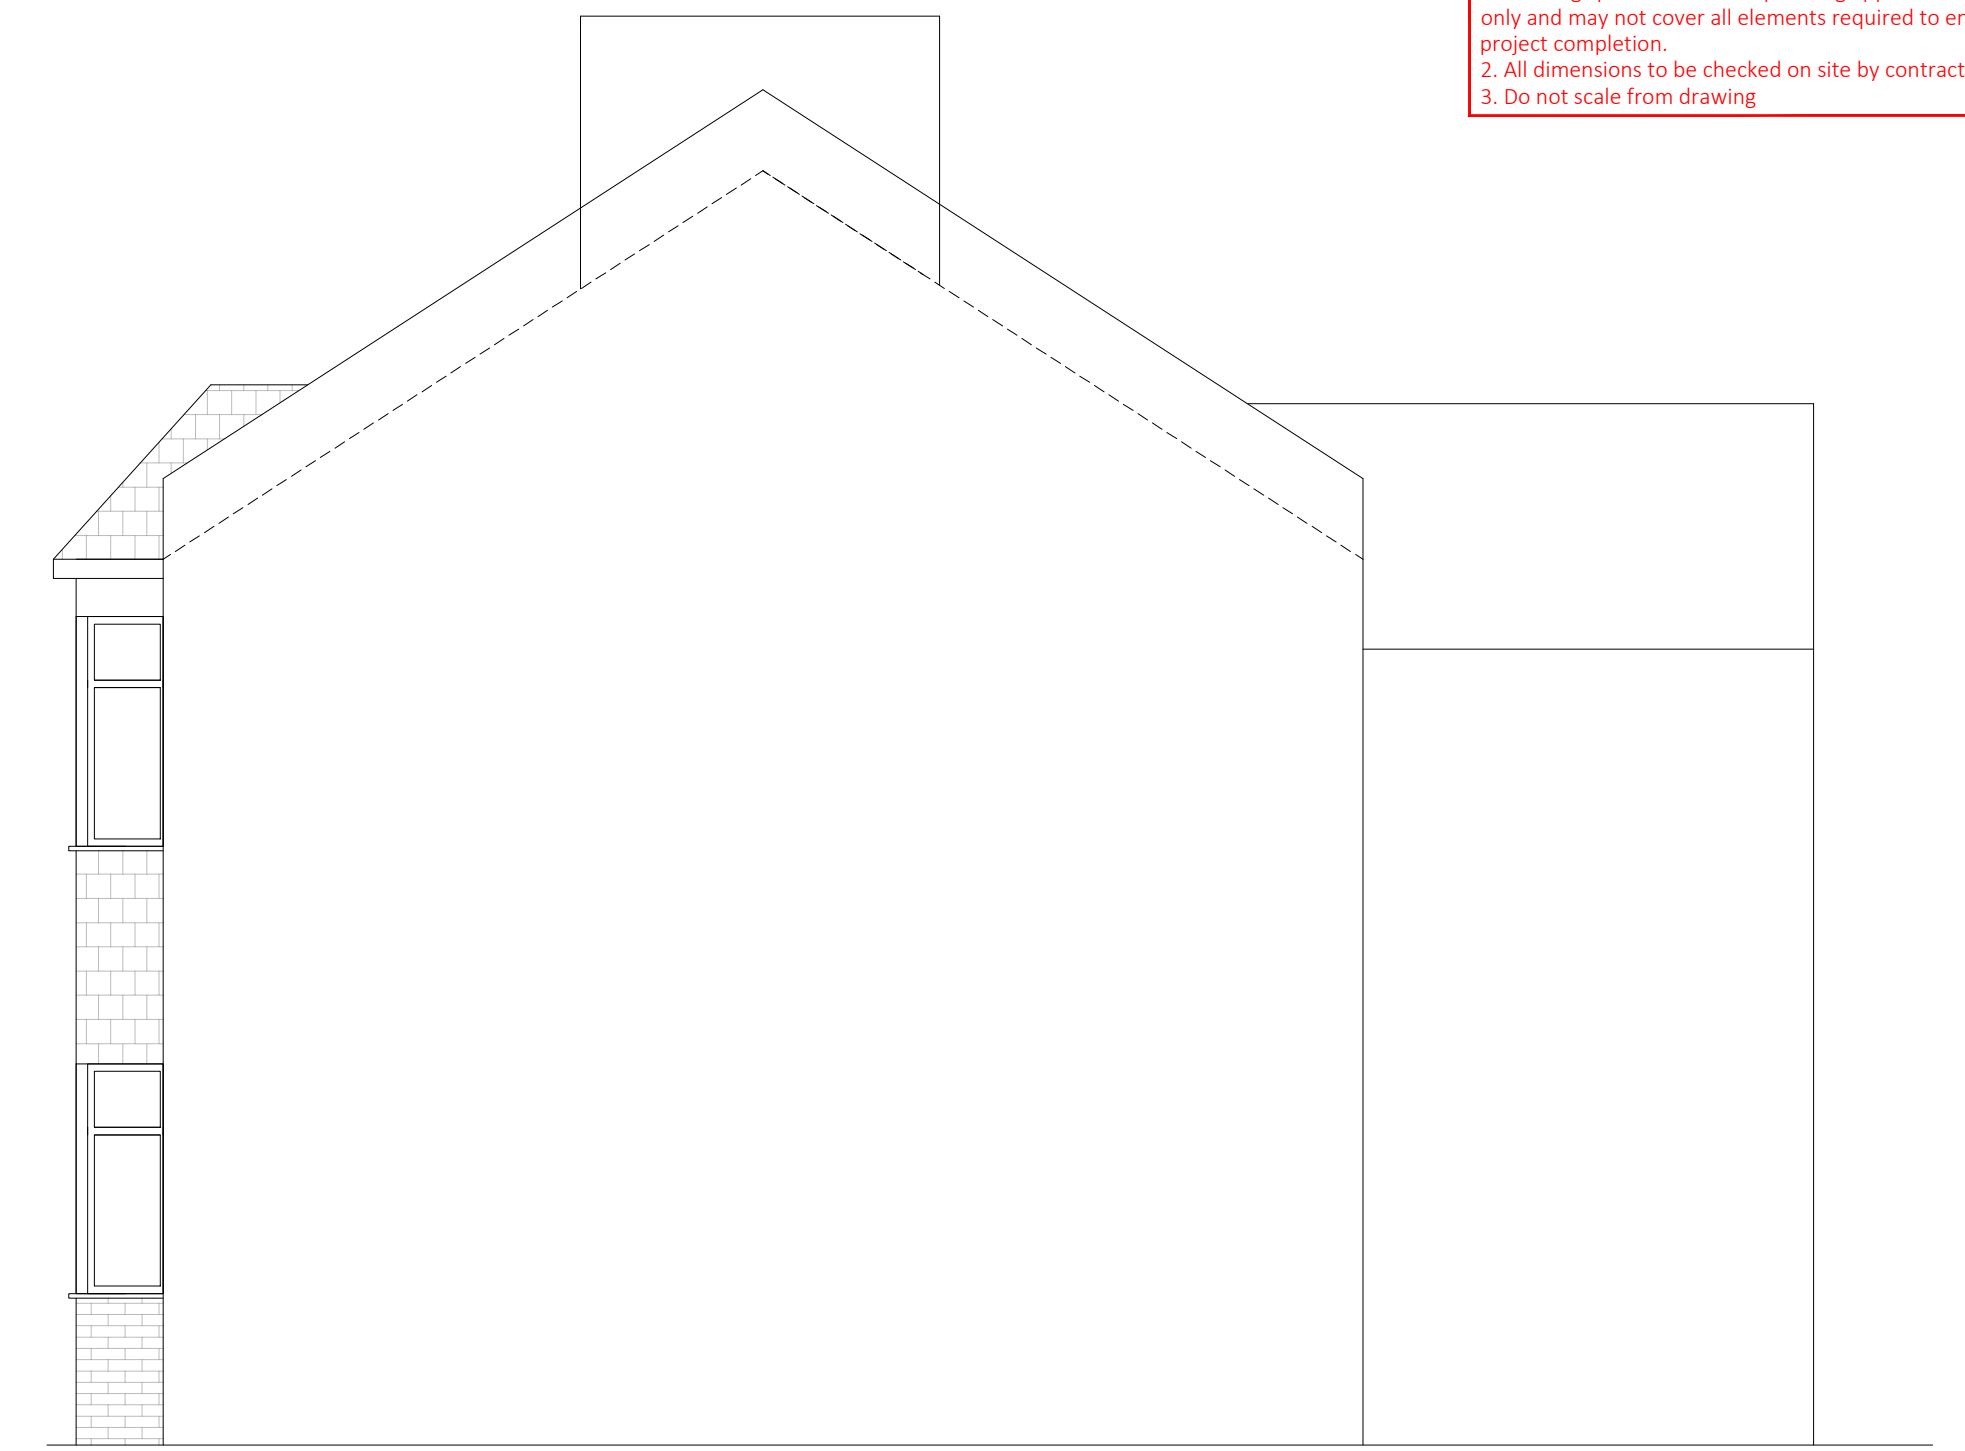


SIDE ELEVATION
SCALE: 1:50

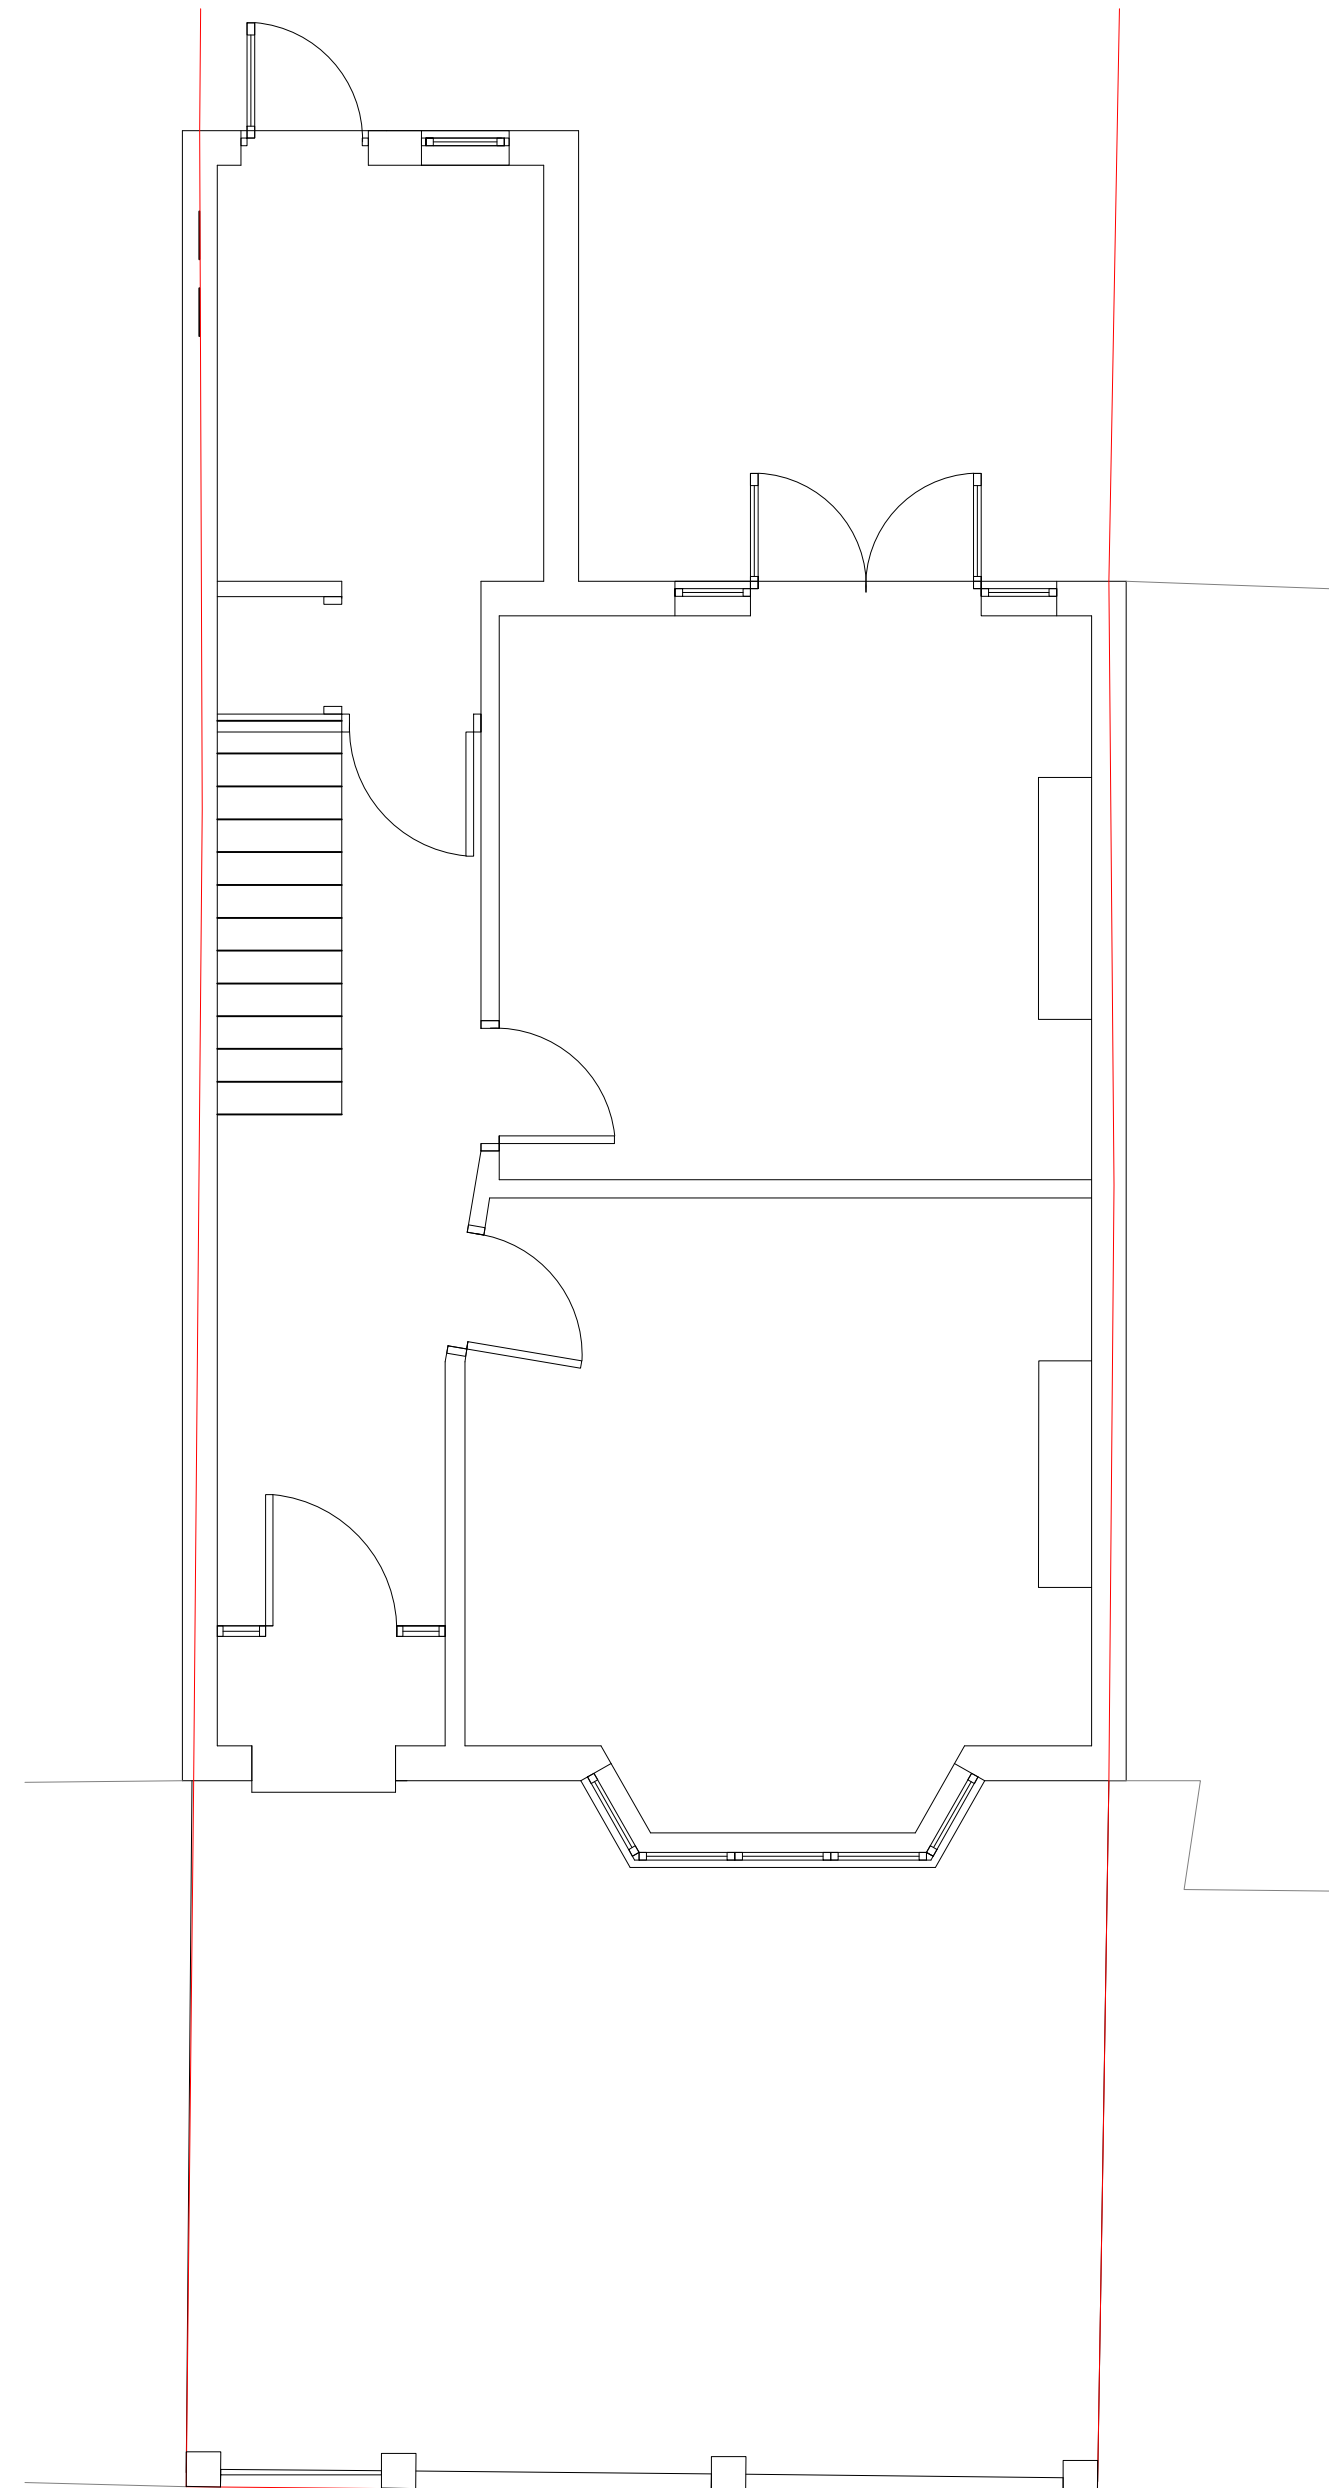

GROUND FLOOR PLAN
SCALE: 1:50

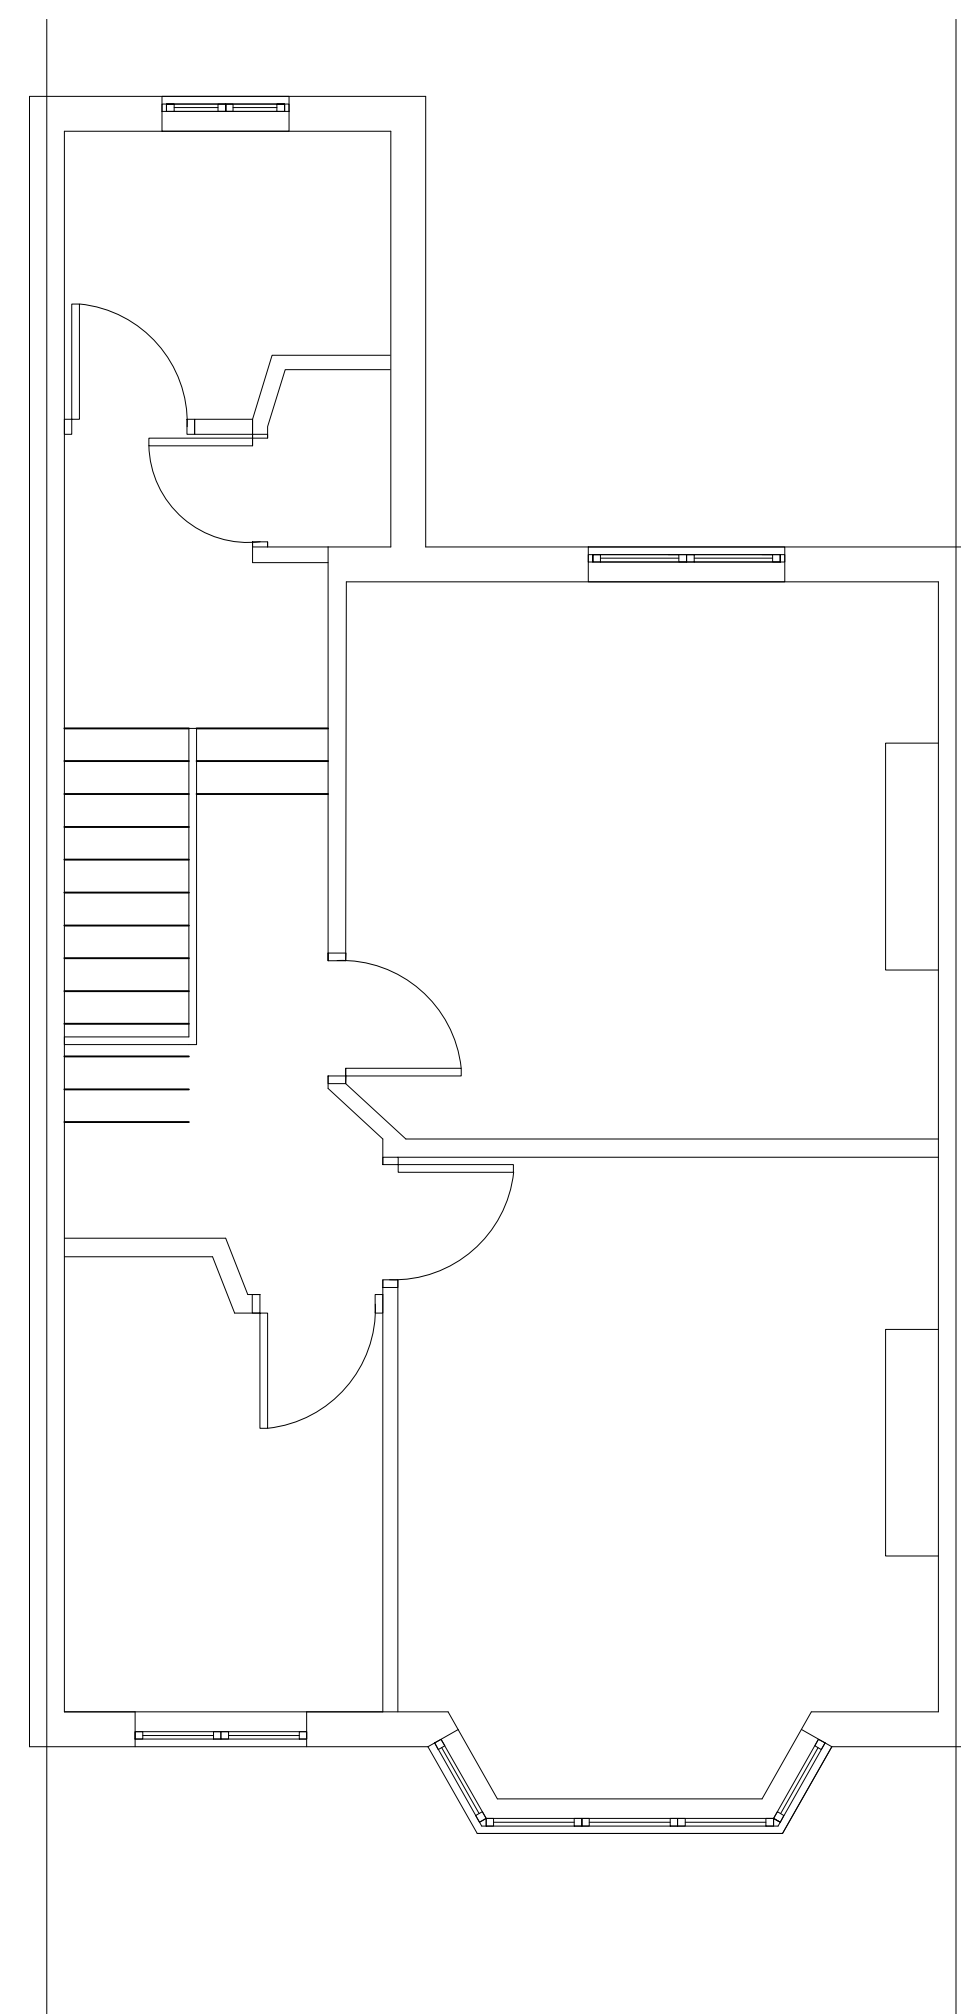


FIRST FLOOR PLAN
SCALE: 1:50

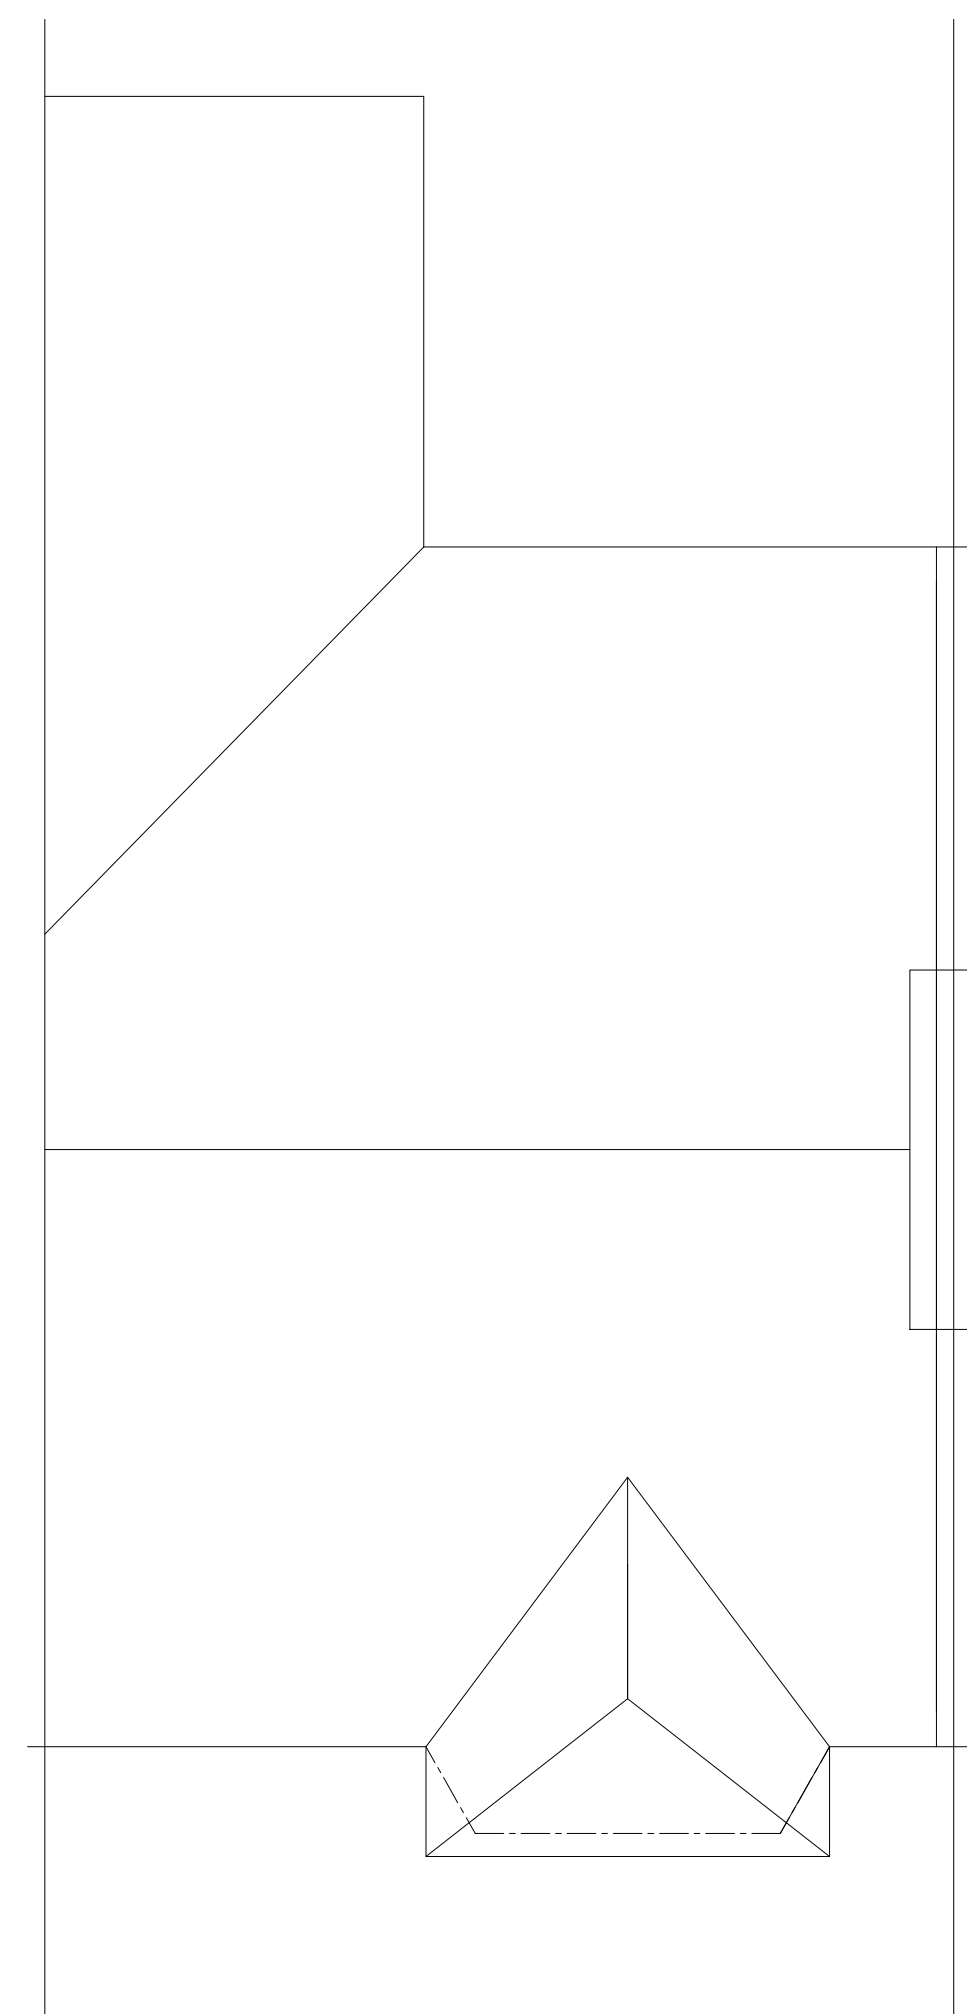


ROOF PLAN
SCALE: 1:50



LOCATION PLAN
SCALE: 1:1250

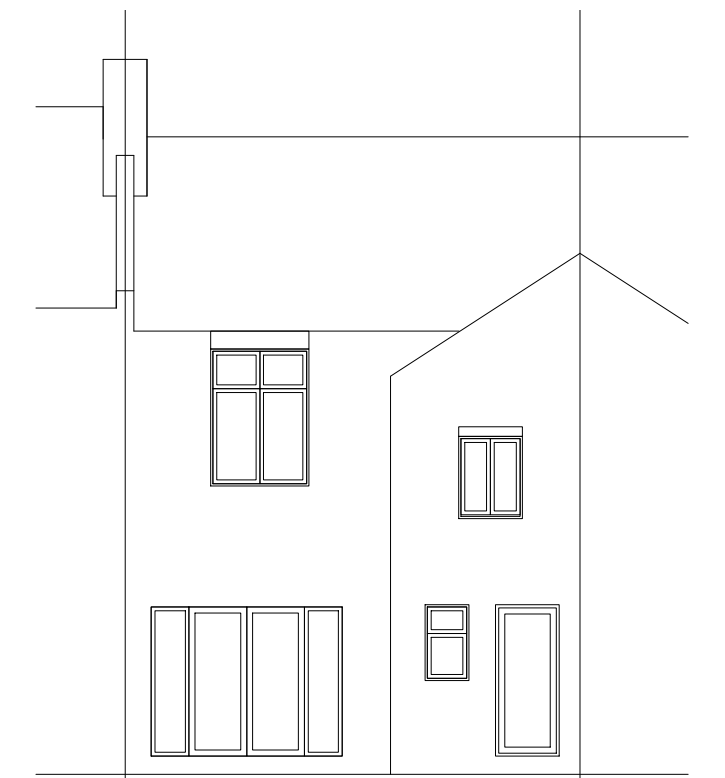

REAR ELEVATION
SCALE: 1:100

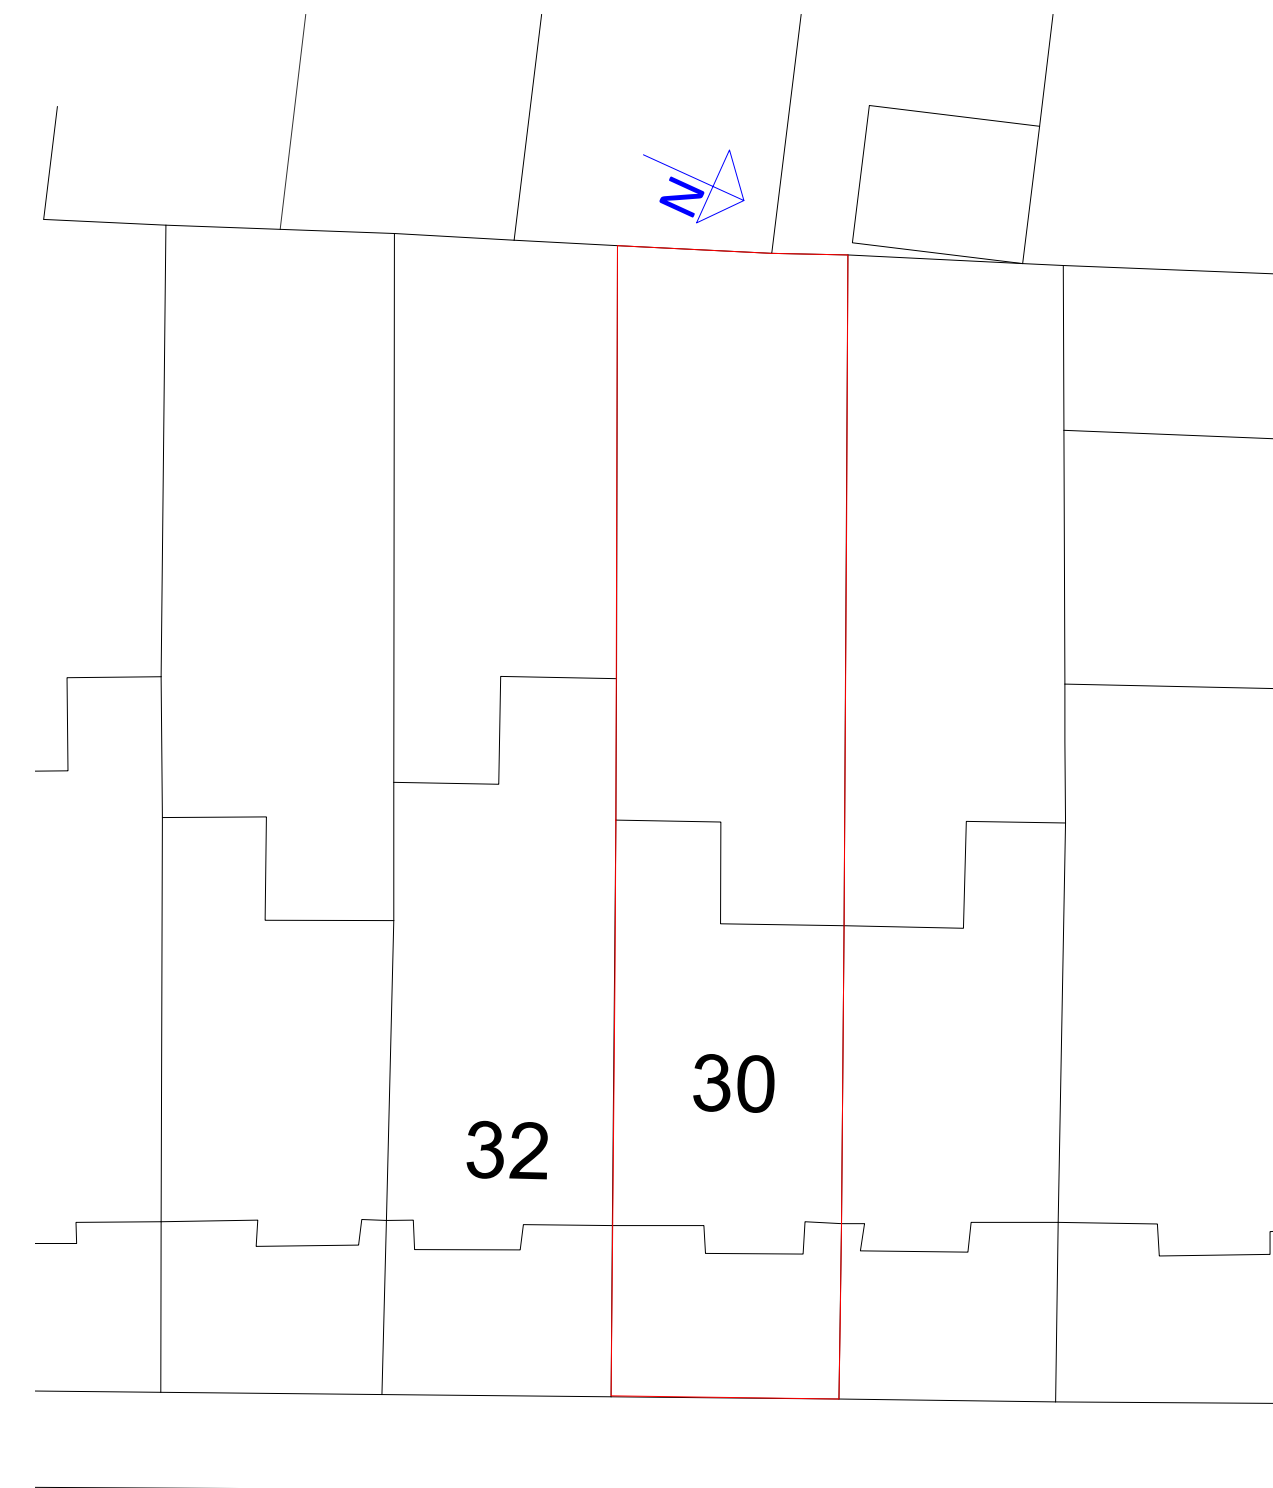

BLOCK PLAN
SCALE: 1:200

R1	Initial Drawings	21/11/2023	AB
Rev:	Description:	Date:	By:

Date: 21/11/2023
 Scale @ A1: 1:50

Project:
 Ed Hickey & Ruth Taylor
 30 Manor Lane
 London
 SE13 5QP

Title:
 Planning Drawings
 Existing Plans

Drawing No:	Revision:
2325-23-E01	R1

Create
 wedesign webuild

12 Staplehurst Road
 Hither Green
 London
 SE13 5NB

020 8852 7343
 design@createforyou.co.uk
 www.createforyou.co.uk

2023 © Create

