




PROPOSED GROUND FLOOR PLAN

 

PROPOSED REAR ELEVATION

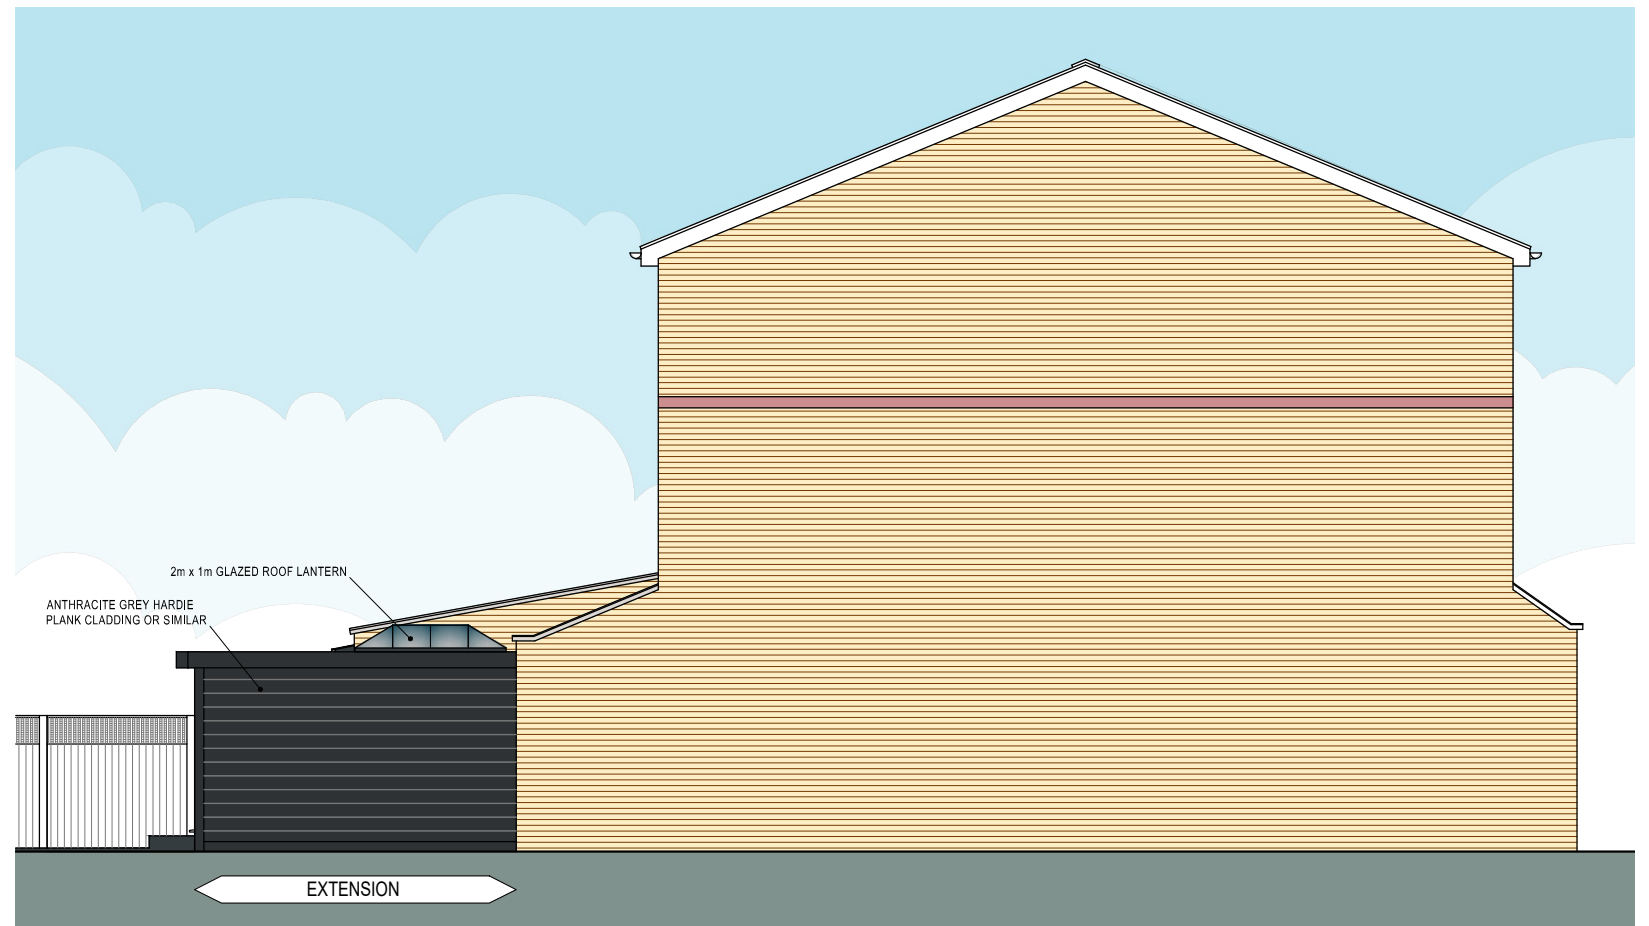

PROPOSED SIDE ELEVATION

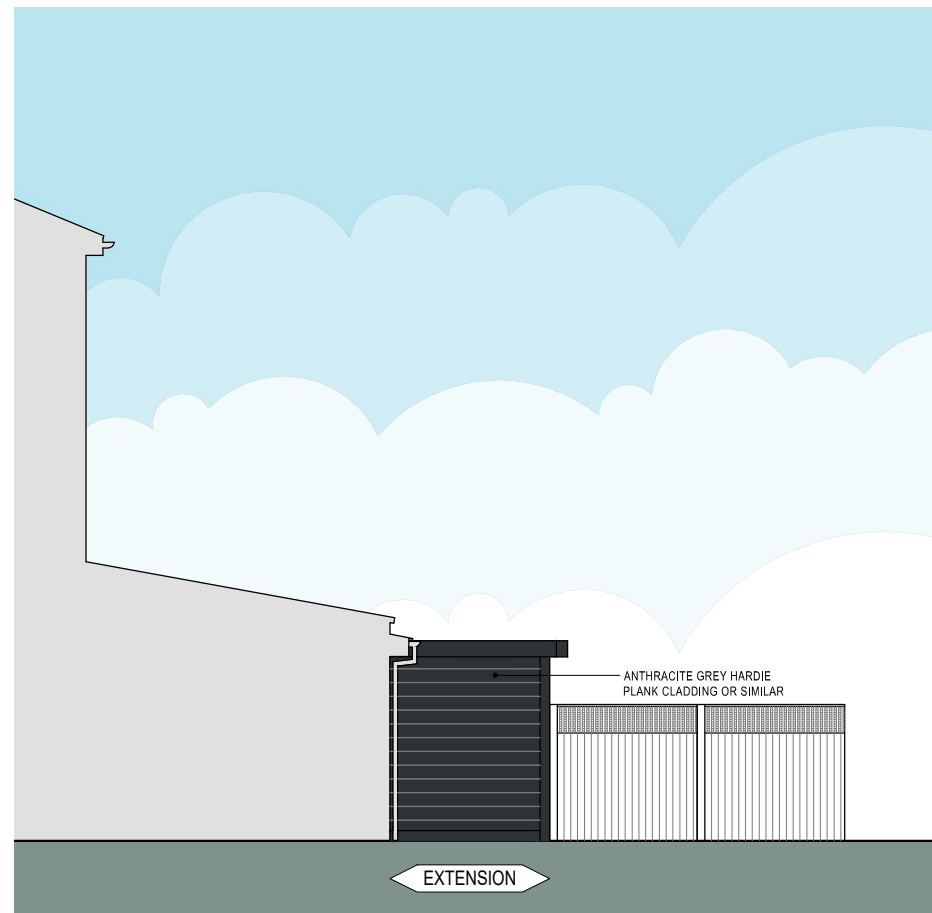

PROPOSED SIDE ELEVATION



VITA MODULAR

Project 23A Church Rise SE23

Drawing Title PROPOSED PLAN & ELEVATIONS

Scale 1:100 & @ A3 Drawn BAS
Date October 2023 Job Number SE23

Drg.No. VM-SE23-02 Rev. -