




Proposed : Stack 2 - South-East Elevation scale 1:50

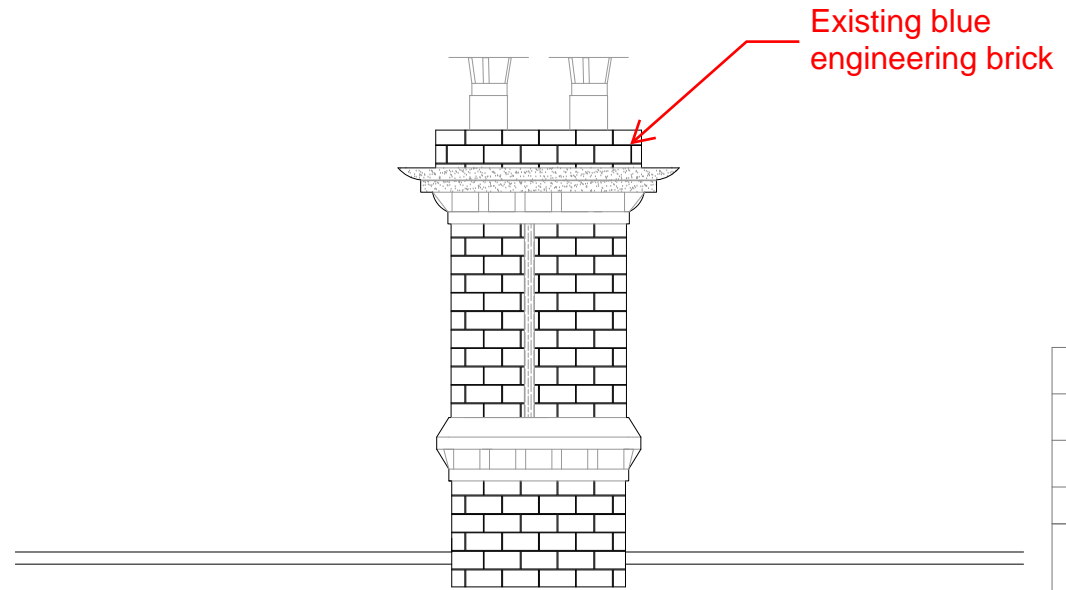

Existing : Stack 2 - South-East Elevation scale 1:50

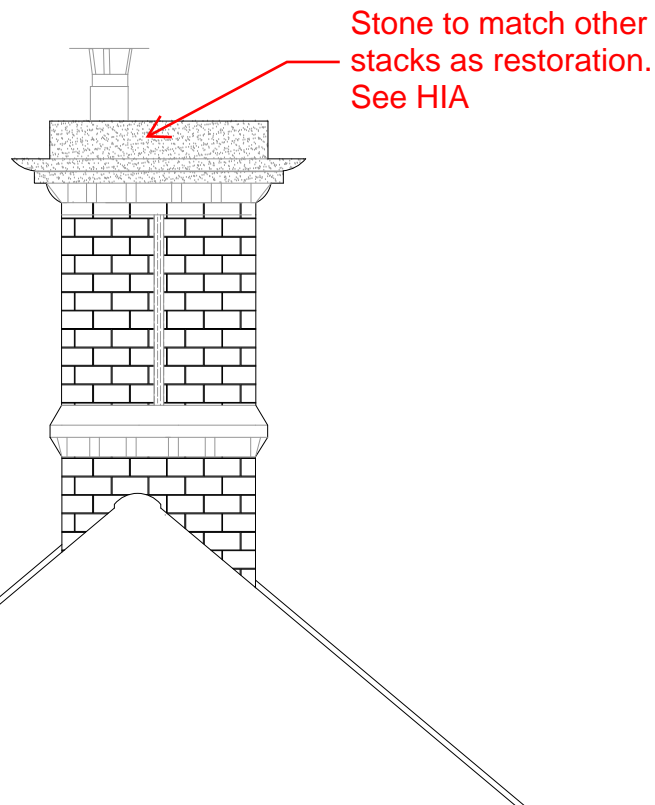

Proposed : Stack 2 - North-East Elevation scale 1:50

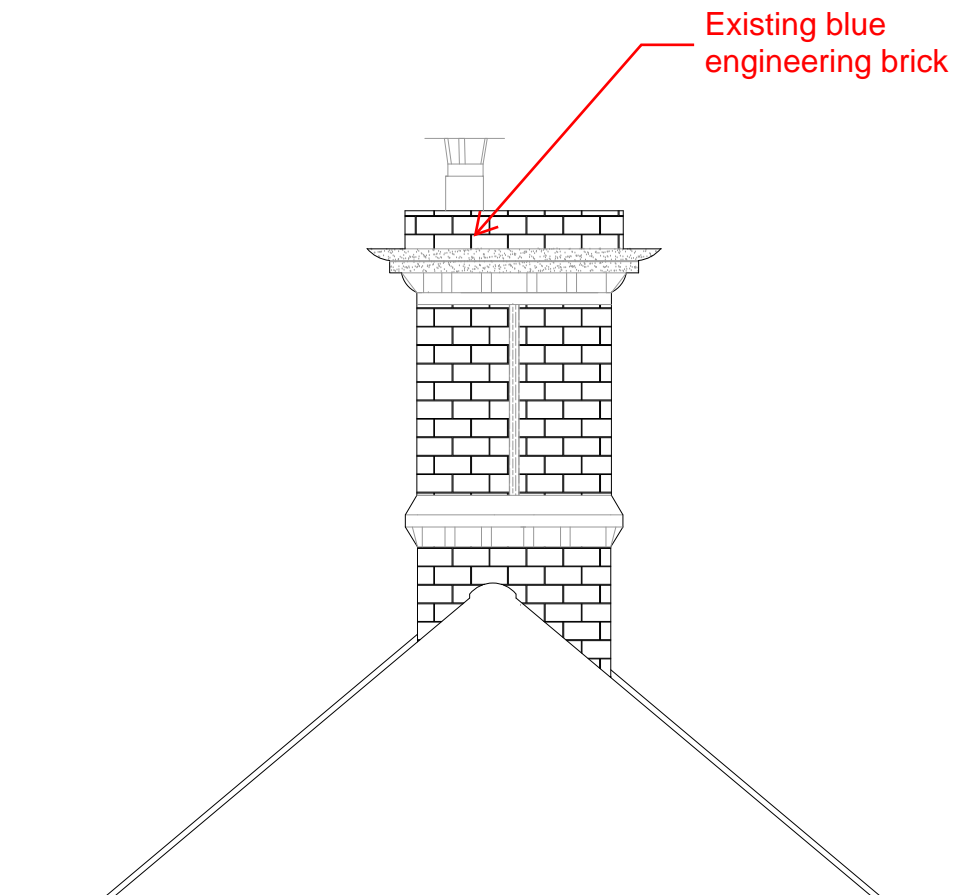

Existing : Stack 2 - North-East Elevation scale 1:50

Rev.	Date.	Details
Client:	Mary Ellis	
Project:	37 Musters Road, West Bridgford NG2 7PQ	
Drawing Title:	Existing Chimney Elevations	

FISHER GERMAN

Fisher German LLP. The Estates Office
Norman Court, Ashby de la Zouch
Leicestershire. LE65 2UZ
Tel: 01530 412821
E-mail: ashby@fishergerman.co.uk

Scale Bar			
-----------	--	--	--



First Issued:	30/10/2023	Revision Checked	18/12/2023
Drawn:	TS	Checked	TB
Project Ref :	139365	Paper Size:	A3
Drawing Ref:	EP01	Rev:	- Issued 01

THIS DRAWING IS PROTECTED BY COPYRIGHT. IT MAY NOT BE REPRODUCED IN ANY FORM OR BY ANY MEANS FOR ANY PURPOSE WITHOUT WRITTEN PERMISSION OF FISHER GERMAN LLP CHARTERED SURVEYORS.
FISHER GERMAN LLP IS A LIMITED LIABILITY PARTNERSHIP, REGISTERED IN ENGLAND AND WALES. REGISTERED NUMBER: OC317554.
REPRODUCED USING ORDNANCE SURVEY DATA. CROWN COPYRIGHT.
ALL RIGHTS RESERVED. LICENCE NUMBER: 100005237